



SHEET SET INDEX

SHEET NUMBER	SHEET TITLE
CV01	COVER
G01	NOTES LEGEND
G02	KEY MAP
PL01	N HEDGES LOT
PL02	ROSKIE LOT
PL03	S HEDGES LOT
PL04	13TH AVE LOT
PL05	DEER STREET LOT
PL06	GREENHOUSE LOT
PL07	W LINFIELD LOT
PL08	LANGFORD LOT
PL09	LEWIS & CLARK LOT
PL10	PARKING GARAGE
PL11A	11TH AVE
PL11B	11TH AVE
PL11C	11TH AVE
PL11D	11TH AVE
PL12	5TH AVE LOT
PL13	HUFFMAN LOT
PL15A	FILEDHOUSE LOT BAY A
PL15B	FILED HOUSE LOT BAY B
PL15C	FIELD HOUSE LOT BAY C
PL15D	FILEDHOUSE LOT BAY D
PL16	HAMILTON LOT
PL17	SUB LOOP
PL18	BISON LOT
PL19	E LINFIELD LOT
PL20A	WEST STADIUM LOT
PL20B	W STADIUM LOT
PL23A	HARRISON ST
PL23B	HARRISON ST
PL24	S 7TH AVE LOT
PL25A	E STADIUM LOT
PL25B	E STADIUM LOT
PL26	ANTELOPE LOT
PL27	YELLOWSTONE HALL LOT
PL28	HYALITE HALL LOT
PL29	HYALITE DROP OFF LOOP
PL30	12TH AVE
PL31	12TH AVE

SHEET NUMBER	SHEET TITLE
PL32	12TH AVE & GRANT ST
PL33A	GRANT ST TRAFFIC CIRCLE
PL33B	W GRANT ST
PL33C	7TH AVE
PL33D	7TH AVE
PL33E	7TH AVE
PL33F	7TH AVE
PL34	HAPPNER LOOP
PL35	SUB SERVICE DRIVE
PL36	ASBJORNSON SERVICE DRIVE
PL37	FILEDHOUSE SERVICE DRIVE
PL38	MILLER DINING SERVICE DRIVE
PL39A	PLANT GROWTH SERVICE DRIVE
PL39B	HAINES HALL SERVICE DRIVE
PL40A	MILLER ACCESS ROAD
PL40B	15TH AVE
PL40C	15TH AVE
PL41	WEST MCINTOSH LOT
PL42	EAST MCINTOSH LOT
PL43	N BRANEGAN LOT
PL44A	15TH AVE NORTH
PL44B	15TH AVE SOUTH
PL45	BRENEGAN COURT SOUTH LOT
PL48A	W JULIA MARTIN LOT
PL48B	KOCH STORY LOT
PL48C	E JULIA MARTIN LOT
PL50A	W GARFIELD ST
PL50B	W GARFIELD ST
PL50C	W GARFIELD ST
PL50D	W GARFIELD ST
PL51A	W PAISLEY COURT LOT
PL51B	E PAISLEY COURT LOT
PL52	FAMILY HOUSING OFFICE LOT
PL53	GOPHER LOT
PL54	SOB LOT
PL55A	W GRANT CHAMBERLAIN
PL55B	E GRANT CHAMERLAIN LOT
PL57	AIH ROBERTS DROP OFF LOOP
PL58	BOBCAT CIRCLE
PL60	PLEW LOT

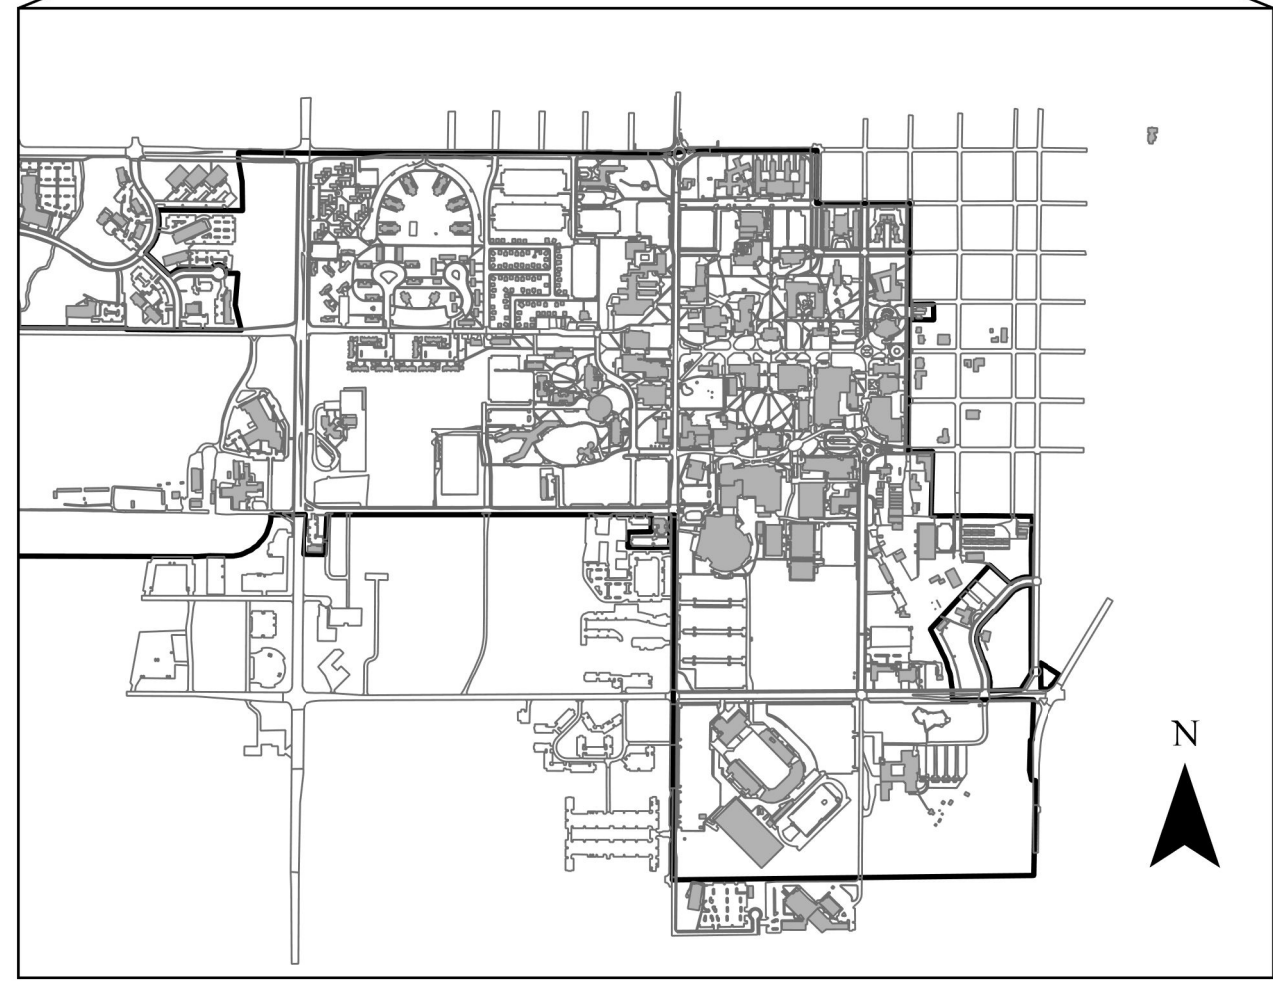

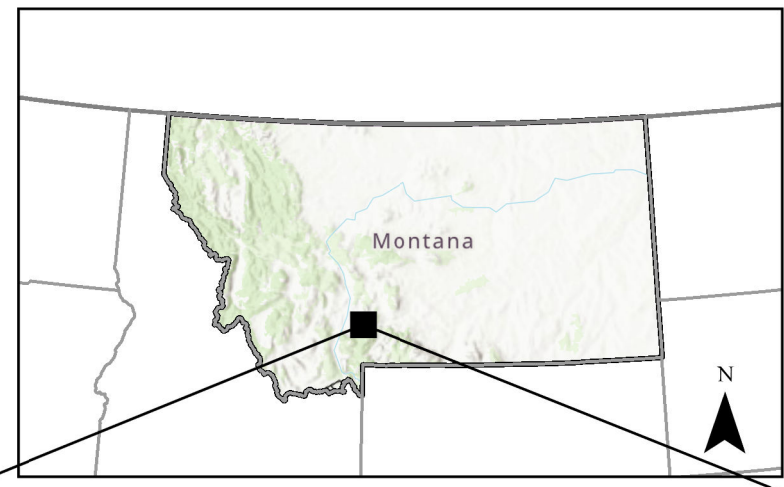


 




















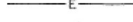






**PPA# 25-1340
PAVEMENT MAINTENANCE 2026
MONTANA STATE UNIVERSITY
BOZEMAN, MT**

GENERAL NOTES

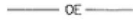1. EXISTING UTILITIES ARE NOT SHOWN IN THESE PLANS, IT IS THE RESPONSIBILITY OF THE CONTRACTOR TO VERIFY LOCATIONS OF ALL UTILITIES THAT MAY BE IMPACTED BY THIS PROJECT. THE CONTRACTOR SHALL BE RESPONSIBLE FOR CONTACTING ANY AND ALL UTILITIES IN THE AREA A MINIMUM OF 48 HRS PRIOR TO PERFORMING ANY EXCAVATION ON THIS PROJECT. CONTACT ONE-CALL FOR UTILITY LOCATES 1-800-424-5555.
2. CONTRACTOR IS RESPONSIBLE FOR EXISTING CONDITIONS AND SHALL FIELD VERIFY EXISTING CONDITIONS AT THE SITE PRIOR TO CONSTRUCTION. WHERE CONDITIONS ENCOUNTERED WHICH APPEAR DIFFERENT FROM THOSE INDICATED ON THE PLANS OR IN THE SPECIFICATIONS, THE CONTRACTOR SHALL NOTIFY THE ENGINEER PRIOR TO THE PERFORMANCE OF WORK.
3. SPECIFICATIONS: ALL WORK SHALL CONFORM TO THE 7TH EDITION OF THE MONTANA PUBLIC WORKS STANDARD SPECIFICATIONS (MPWSS) AND MODIFICATIONS THERETO. IN CASE OF A CONFLICT BETWEEN REGULATORY OR STANDARD SPECIFICATIONS, THE MORE STRINGENT REQUIREMENT WILL PREVAIL.
4. FEES: ALL FEES REQUIRED FOR THIS PROJECT SHALL BE OBTAINED AND PURCHASED BY THE CONTRACTOR.
5. DISPOSAL: ALL MATERIALS DESIGNATED FOR REMOVAL BECOME THE PROPERTY OF THE CONTRACTOR UPON REMOVAL AND ARE TO BE DISPOSED OF IN AN ENVIRONMENTALLY FRIENDLY SAFE MANNER IN ACCORDANCE WITH ALL LOCAL, STATE AND FEDERAL REQUIREMENTS.
6. NO STORAGE OF CONSTRUCTION MATERIALS AND/OR EQUIPMENT HAS BEEN DESIGNATED. THE CONTRACTOR SHALL BE RESPONSIBLE FOR THEIR OWN MATERIAL AND EQUIPMENT STORAGE AREA.
7. THE CONTRACTOR SHALL PROTECT ADJACENT SITES FROM DAMAGE DURING CONSTRUCTION.
8. LOTS & STREET CLOSURES SHALL BE COORDINATED WITH & APPROVED BY MSU PARKING, MSU PDC, AND MSU FAMILY GRADUATE HOUSING STAFF 72 HOURS PRIOR TO CLOSURE.
9. ALL AREAS DISTURBED DURING CONSTRUCTION SHALL BE RESTORED TO EXISTING CONDITION AT THE CONTRACTORS EXPENSE.
10. THE CONTRACTOR SHALL CRACK SEAL ALL CRACKS PRIOR TO APPLYING SEAL COAT.
11. THE CONTRACTOR SHALL REMOVE ALL DEBRIS, OIL STAINS, VEHICLE FLUIDS, ANY ANY OTHER CONTAMINANTS PRIOR TO APPLYING SEAL COAT.
12. AMBIENT AIR TEMPERATURE SHOULD FOLLOW MANUFACTURERS RECOMENDATION BEFORE APPLYING ANY SEAL COAT.
13. ALL DIMENSIONS & AREAS ARE APPROXIMATE. CONTRACTOR TO BE PAID BY IN-PLACE QUANTITIES.
14. ALL WORK CREW VEHICLES AND TRAILERS SHALL BE PARKED WITHIN THE LOT CURRENTLY BEING WORKED ON. OTHERWISE, PARKING PERMITS WILL BE THE CONTRACTORS RESPONSIBILITY.
15. WHERE CURB PAINTING IS DESIGNATED, LIMIT PAINT EXTENTS TO CURB. SIDEWALKS & WALKWAYS WILL NOT BE PAINTED
16. CONTRACTOR SHALL USE STRING LINES FOR ALL PARKING STALL PAINTING TO ENSURE ALL PARKING STALL LINES ARE THE SAME LENGTH.
17. ALL STORM INLETS SHALL BE CLEANED OF DEBRIS AFTER THE LOT HAS BEEN SWEPT. PAYMENT FOR CLEANING IS INCIDENTAL TO THE SWEEPING BID ITEM.

LEGEND

	EXISTING CONTOUR (1.00' INTERVAL)		EXISTING LIGHT POLE
	EXISTING CURB & GUTTER		EXISTING ELECTRIC METER
	EXISTING EDGE OF ASPHALT		EXISTING JUNCTION BOX
	EXISTING EDGE OF GRAVEL		EXISTING STORM MAIN
	EXISTING FENCE-BARBWIRE		EXISTING STORM CULVERT
	EXISTING GUARDRAIL		EXISTING CATCH BASIN
	EXISTING RAILROAD TRACKS		EXISTING SANITARY SEWER MAIN
	EXISTING TRAFFIC SIGNAL		EXISTING SEWER MANHOLE
	EXISTING SIGN		EXISTING WATER MAIN
	EXISTING GAS LINE		EXISTING GATE VALVE
	EXISTING FIBER OPTICS LINE		EXISTING FIRE HYDRANT
	EXISTING TELE/COMMUNICATIONS LINE		EXISTING WATER METER
	EXISTING PEDESTAL		EXISTING WATER MANHOLE
	EXISTING OVERHEAD POWER		EXISTING CURB STOP
	EXISTING BURIED POWER		
	EXISTING UTILITY POLE		
	EXISTING UTILITY ANCHOR		

ABBREVIATIONS

ABAND.	ABANDON IN-PLACE
C.B.	CATCH BASIN
CL	CENTERLINE
CMP	CORRUGATED METAL PIPE
CP	CONTROL POINT
DH	DRILL HOLE
EA	EACH
EL.	ELEVATION
EOP	EDGE OF PAVEMENT
FL	FLOWLINE
GA	GUY ANCHOR
L.F.	LINEAL FEET
SD	STORM DRAIN
SF	SQUARE FOOT
PP	POWER POLE
(TYP)	TYPICAL
UNK	UNKNOWN LOCATION
INV. EL.	INVERT ELEVATION
UGP	UNDERGROUND POWER
TEL	UNDERGROUND TELEPHONE

PAVEMENT MAINTENANCE 2026

PLANNING, DESIGN & CONSTRUCTION
MONTANA STATE UNIVERSITY
BOZEMAN, MONTANA
PHONE: 406.994.7301 FAX: 406.994.5665


DRAWN BY Z58D319

PPA 25-1340

SHEET TITLE
KEY MAP

SHEET
G02

DATE
1/20/2026

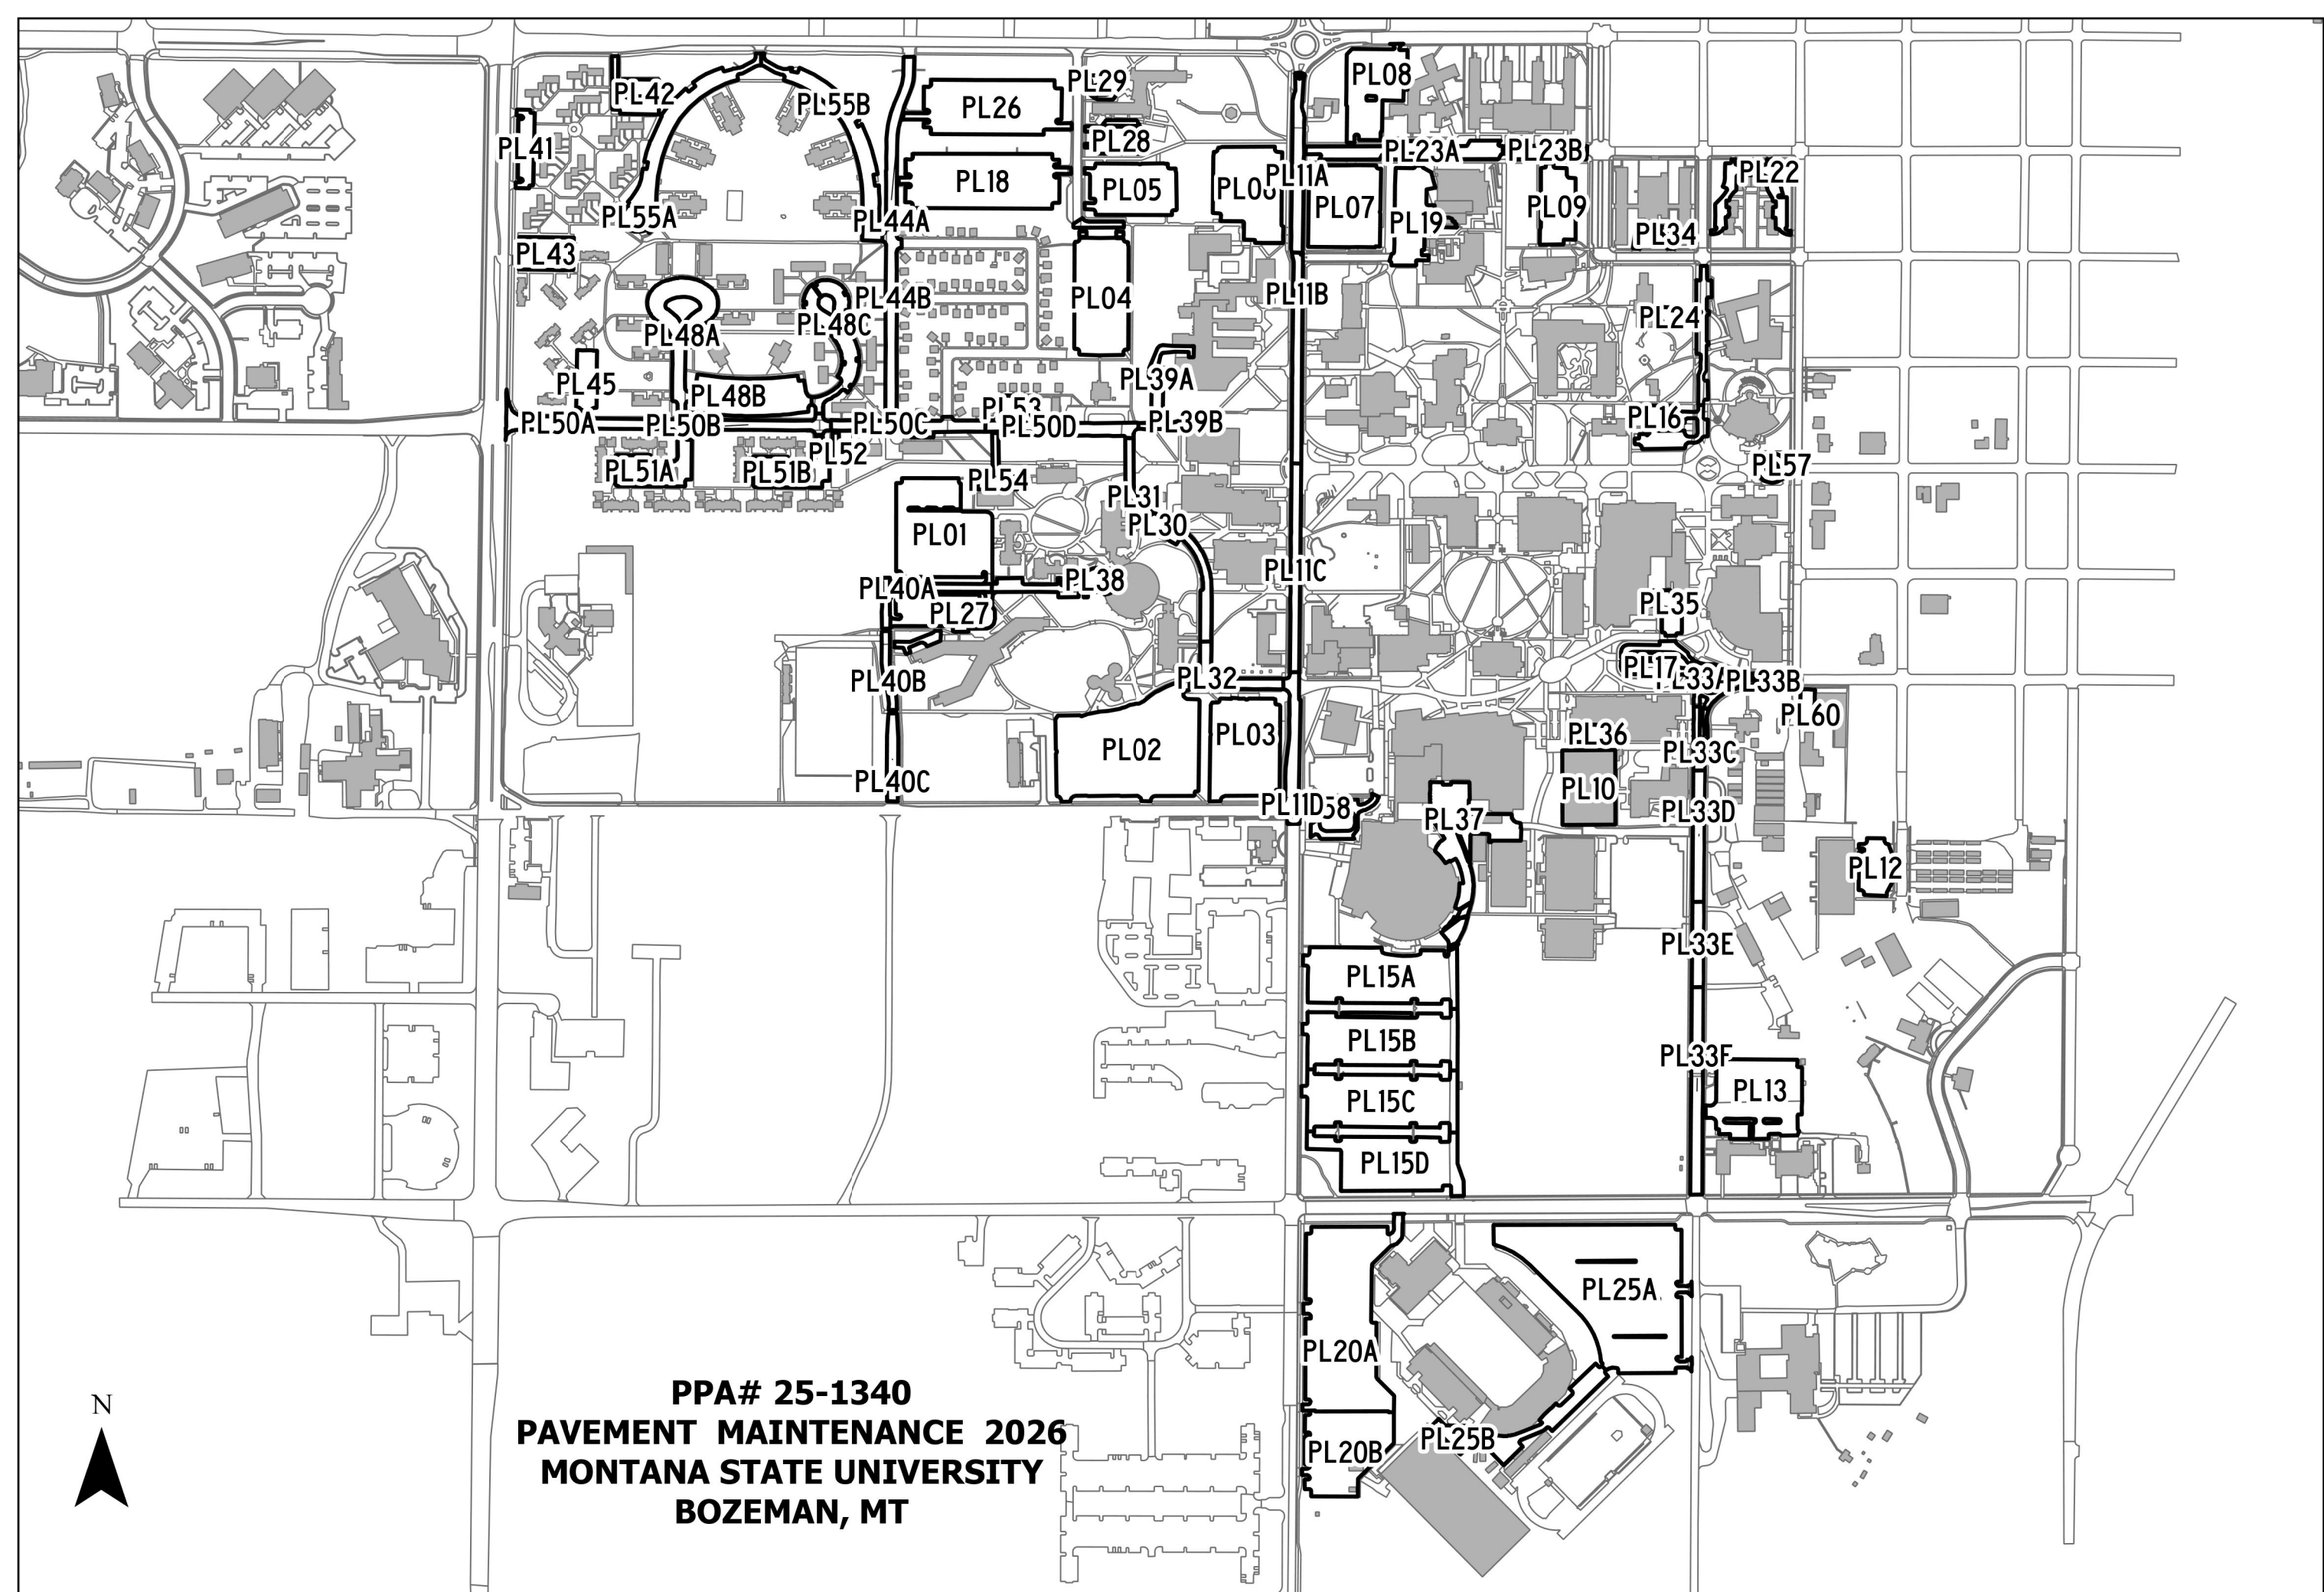

**PPA# 25-1340
PAVEMENT MAINTENANCE 2026
MONTANA STATE UNIVERSITY
BOZEMAN, MT**

ASPHALT AND PAINT QUANTITIES

- ASPHALT AREA = 95,535 SQ FT

CURB PAINTING

- YELLOW = 0 LINEAR FEET
- RED = 503 LINEAR FEET

STRIPING & HATCH AREAS

- 4" YELLOW LATEX = 6,943 LINEAR FEET
- 4" WHITE LATEX = 0 LINEAR FEET
- 8" WHITE LATEX = 0 LINEAR FEET
- 24" WHITE LATEX = 0 LINEAR FEET
- 24" YELLOW LATEX = 0 LINEAR FEET

MARKING QUANTITIES

NO PARKING 18

MAINTENANCE

- SWEEP, CRACK SEAL, RESTRIPE



PAVEMENT MAINTENANCE 2026

PLANNING,
DESIGN & CONSTRUCTION
MONTANA STATE UNIVERSITY
BOZEMAN, MONTANA
PHONE: 406.994.7301 FAX: 406.994.5665

DRAWN BY Z58D319

PPA 25-1340



SHEET TITLE

N HEDGES LOT

SHEET
PL01

UPS

DATE
1/20/2026

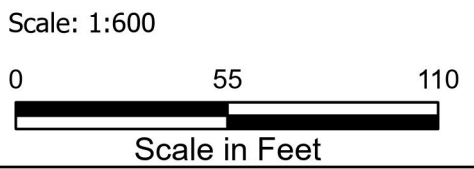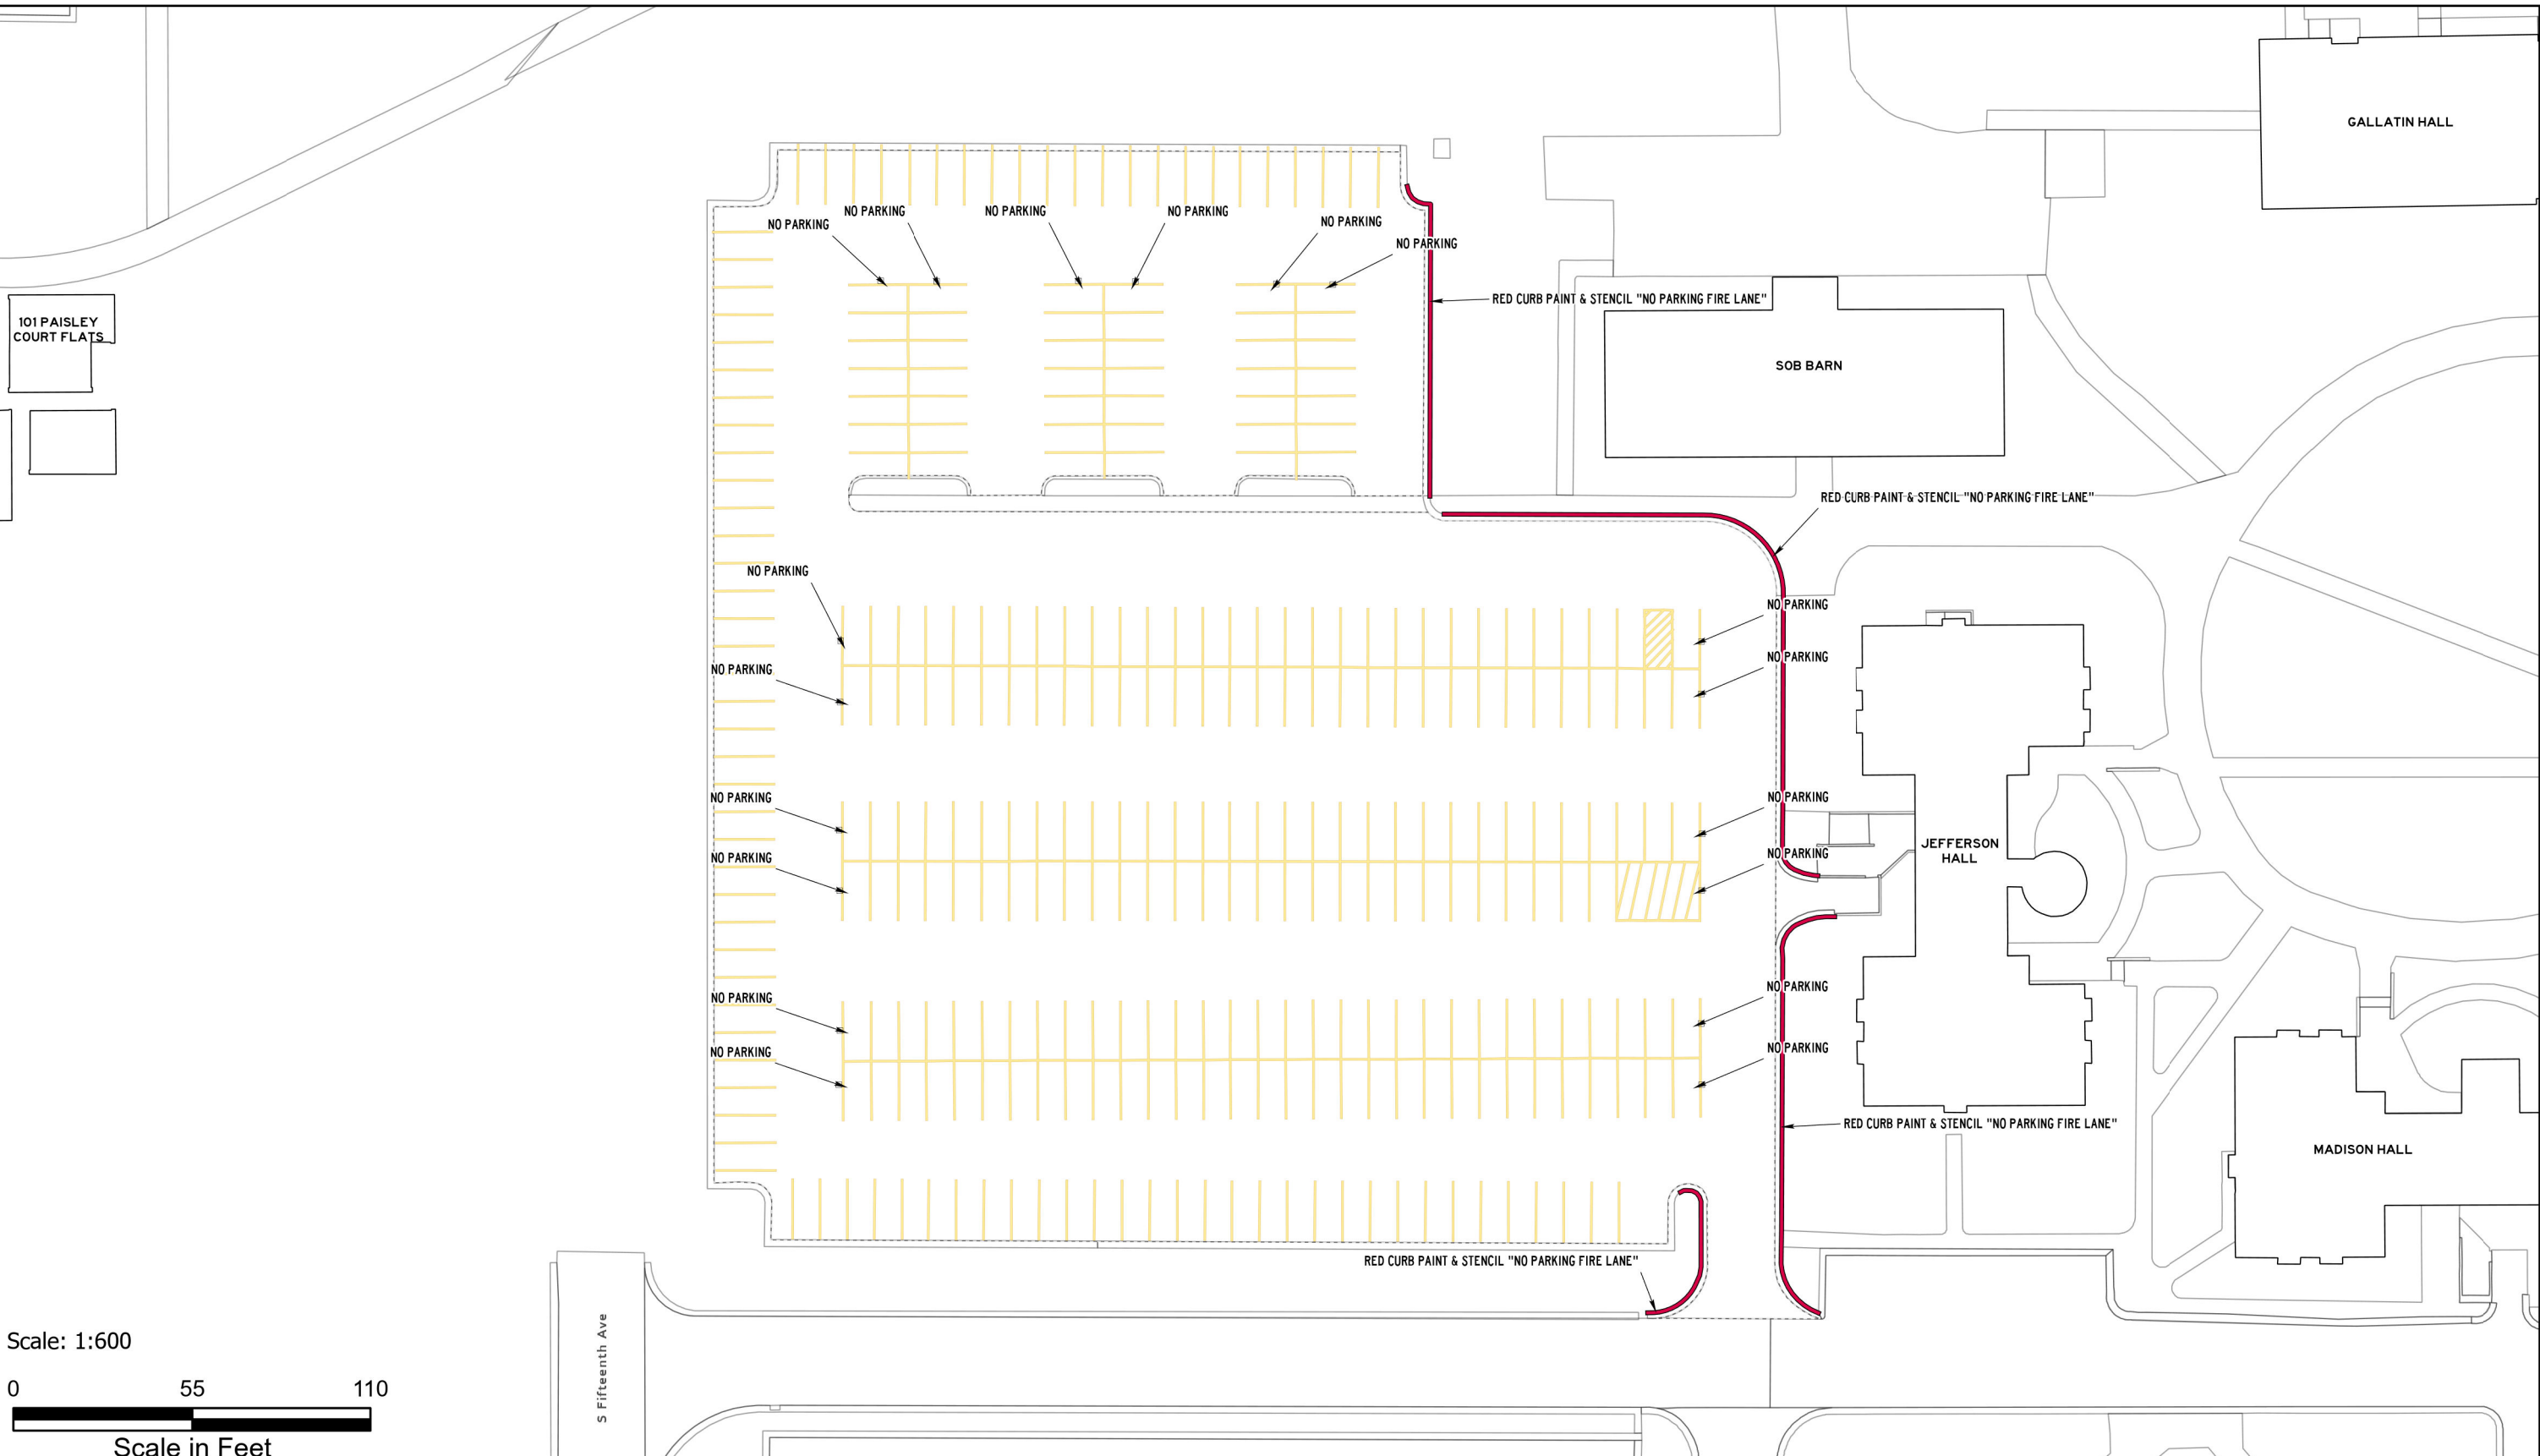

ASPHALT AND PAINT QUANTITIES

- ASPHALT AREA = 154,969 SQ FT

CURB PAINTING

- YELLOW = 511 LINEAR FEET
- RED = 127 LINEAR FEET

STRIPING & HATCH AREAS


- 4" YELLOW LATEX = 12,016 LINEAR FEET
- 4" WHITE LATEX = 0 LINEAR FEET
- 8" WHITE LATEX = 0 LINEAR FEET
- 24" WHITE LATEX = 16 LINEAR FEET
- 24" YELLOW LATEX = 0 LINEAR FEET

MARKING QUANTITIES

NO PARKING 24

MAINTENANCE

- SWEEP, CRACK SEAL, RESTRIPE

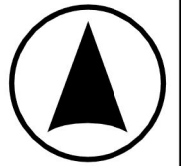

**PAVEMENT
MAINTENANCE 2026**

PLANNING,
DESIGN & CONSTRUCTION
MONTANA STATE UNIVERSITY
BOZEMAN, MONTANA
PHONE: 406.994.7301 FAX: 406.994.5665

DRAWN BY Z58D319

PPA 25-1340



SHEET
TITLE

ROSKIE
LOT

SHEET
PL02

UPS

DATE
1/20/2026

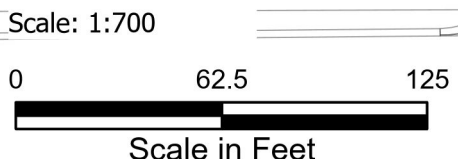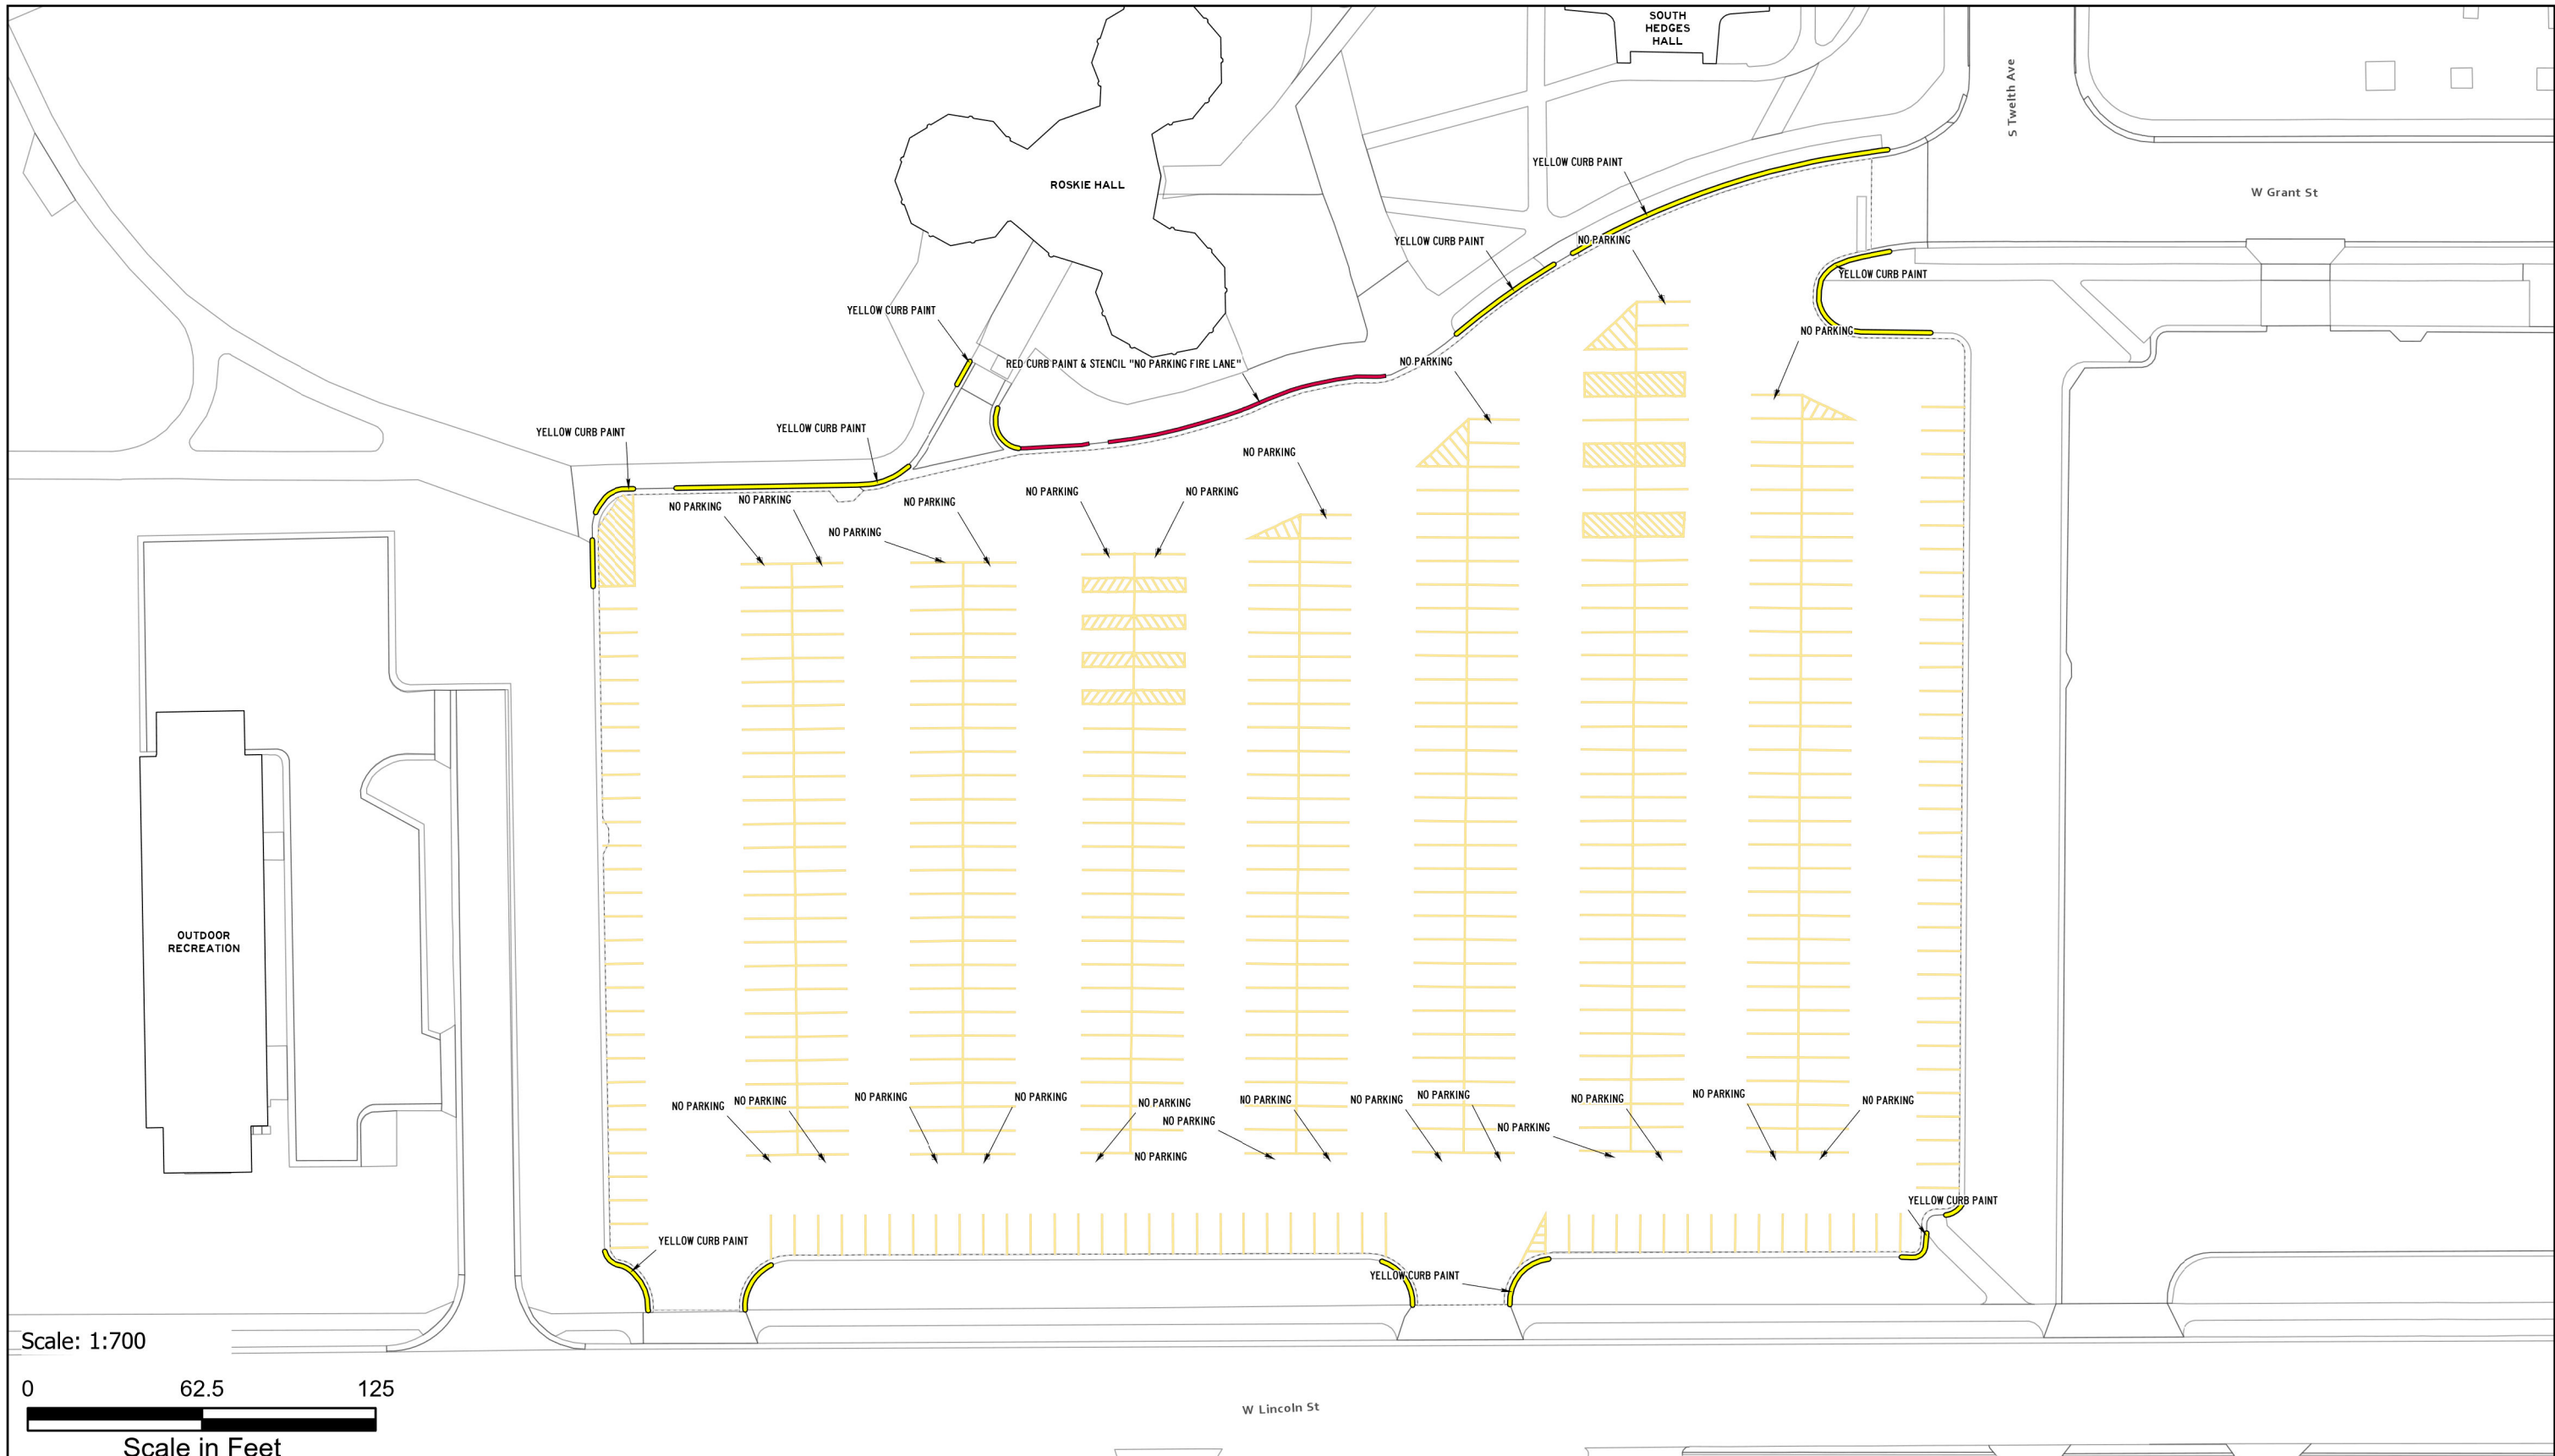

Scale: 1:700

ASPHALT AND PAINT QUANTITIES

- ASPHALT AREA = 78,109 SQ FT

CURB PAINTING

- YELLOW = 232 LINEAR FEET
- RED = 0 LINEAR FEET

STRIPING & HATCH AREAS


- 4" YELLOW LATEX = 6,144 LINEAR FEET
- 4" WHITE LATEX = 0 LINEAR FEET
- 8" WHITE LATEX = 0 LINEAR FEET
- 24" WHITE LATEX = 0 LINEAR FEET
- 24" YELLOW LATEX = 0 LINEAR FEET

MARKING QUANTITIES

- ARROW 1
- LEFT ARROW 1
- NO PARKING 12
- RIGHT ARROW 1

MAINTENANCE

- HEAVY SEAL COAT, SWEEP, CRACKSEAL, STRIPING

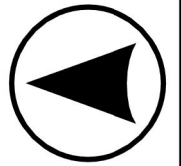

PAVEMENT MAINTENANCE 2026

PLANNING,
DESIGN & CONSTRUCTION
MONTANA STATE UNIVERSITY
BOZEMAN, MONTANA
PHONE: 406.994.7301 FAX: 406.994.5665

DRAWN BY Z58D319

PPA 25-1340


SHEET
TITLE

S HEDGES
LOT

SHEET
PL03

UPS

DATE
1/20/2026

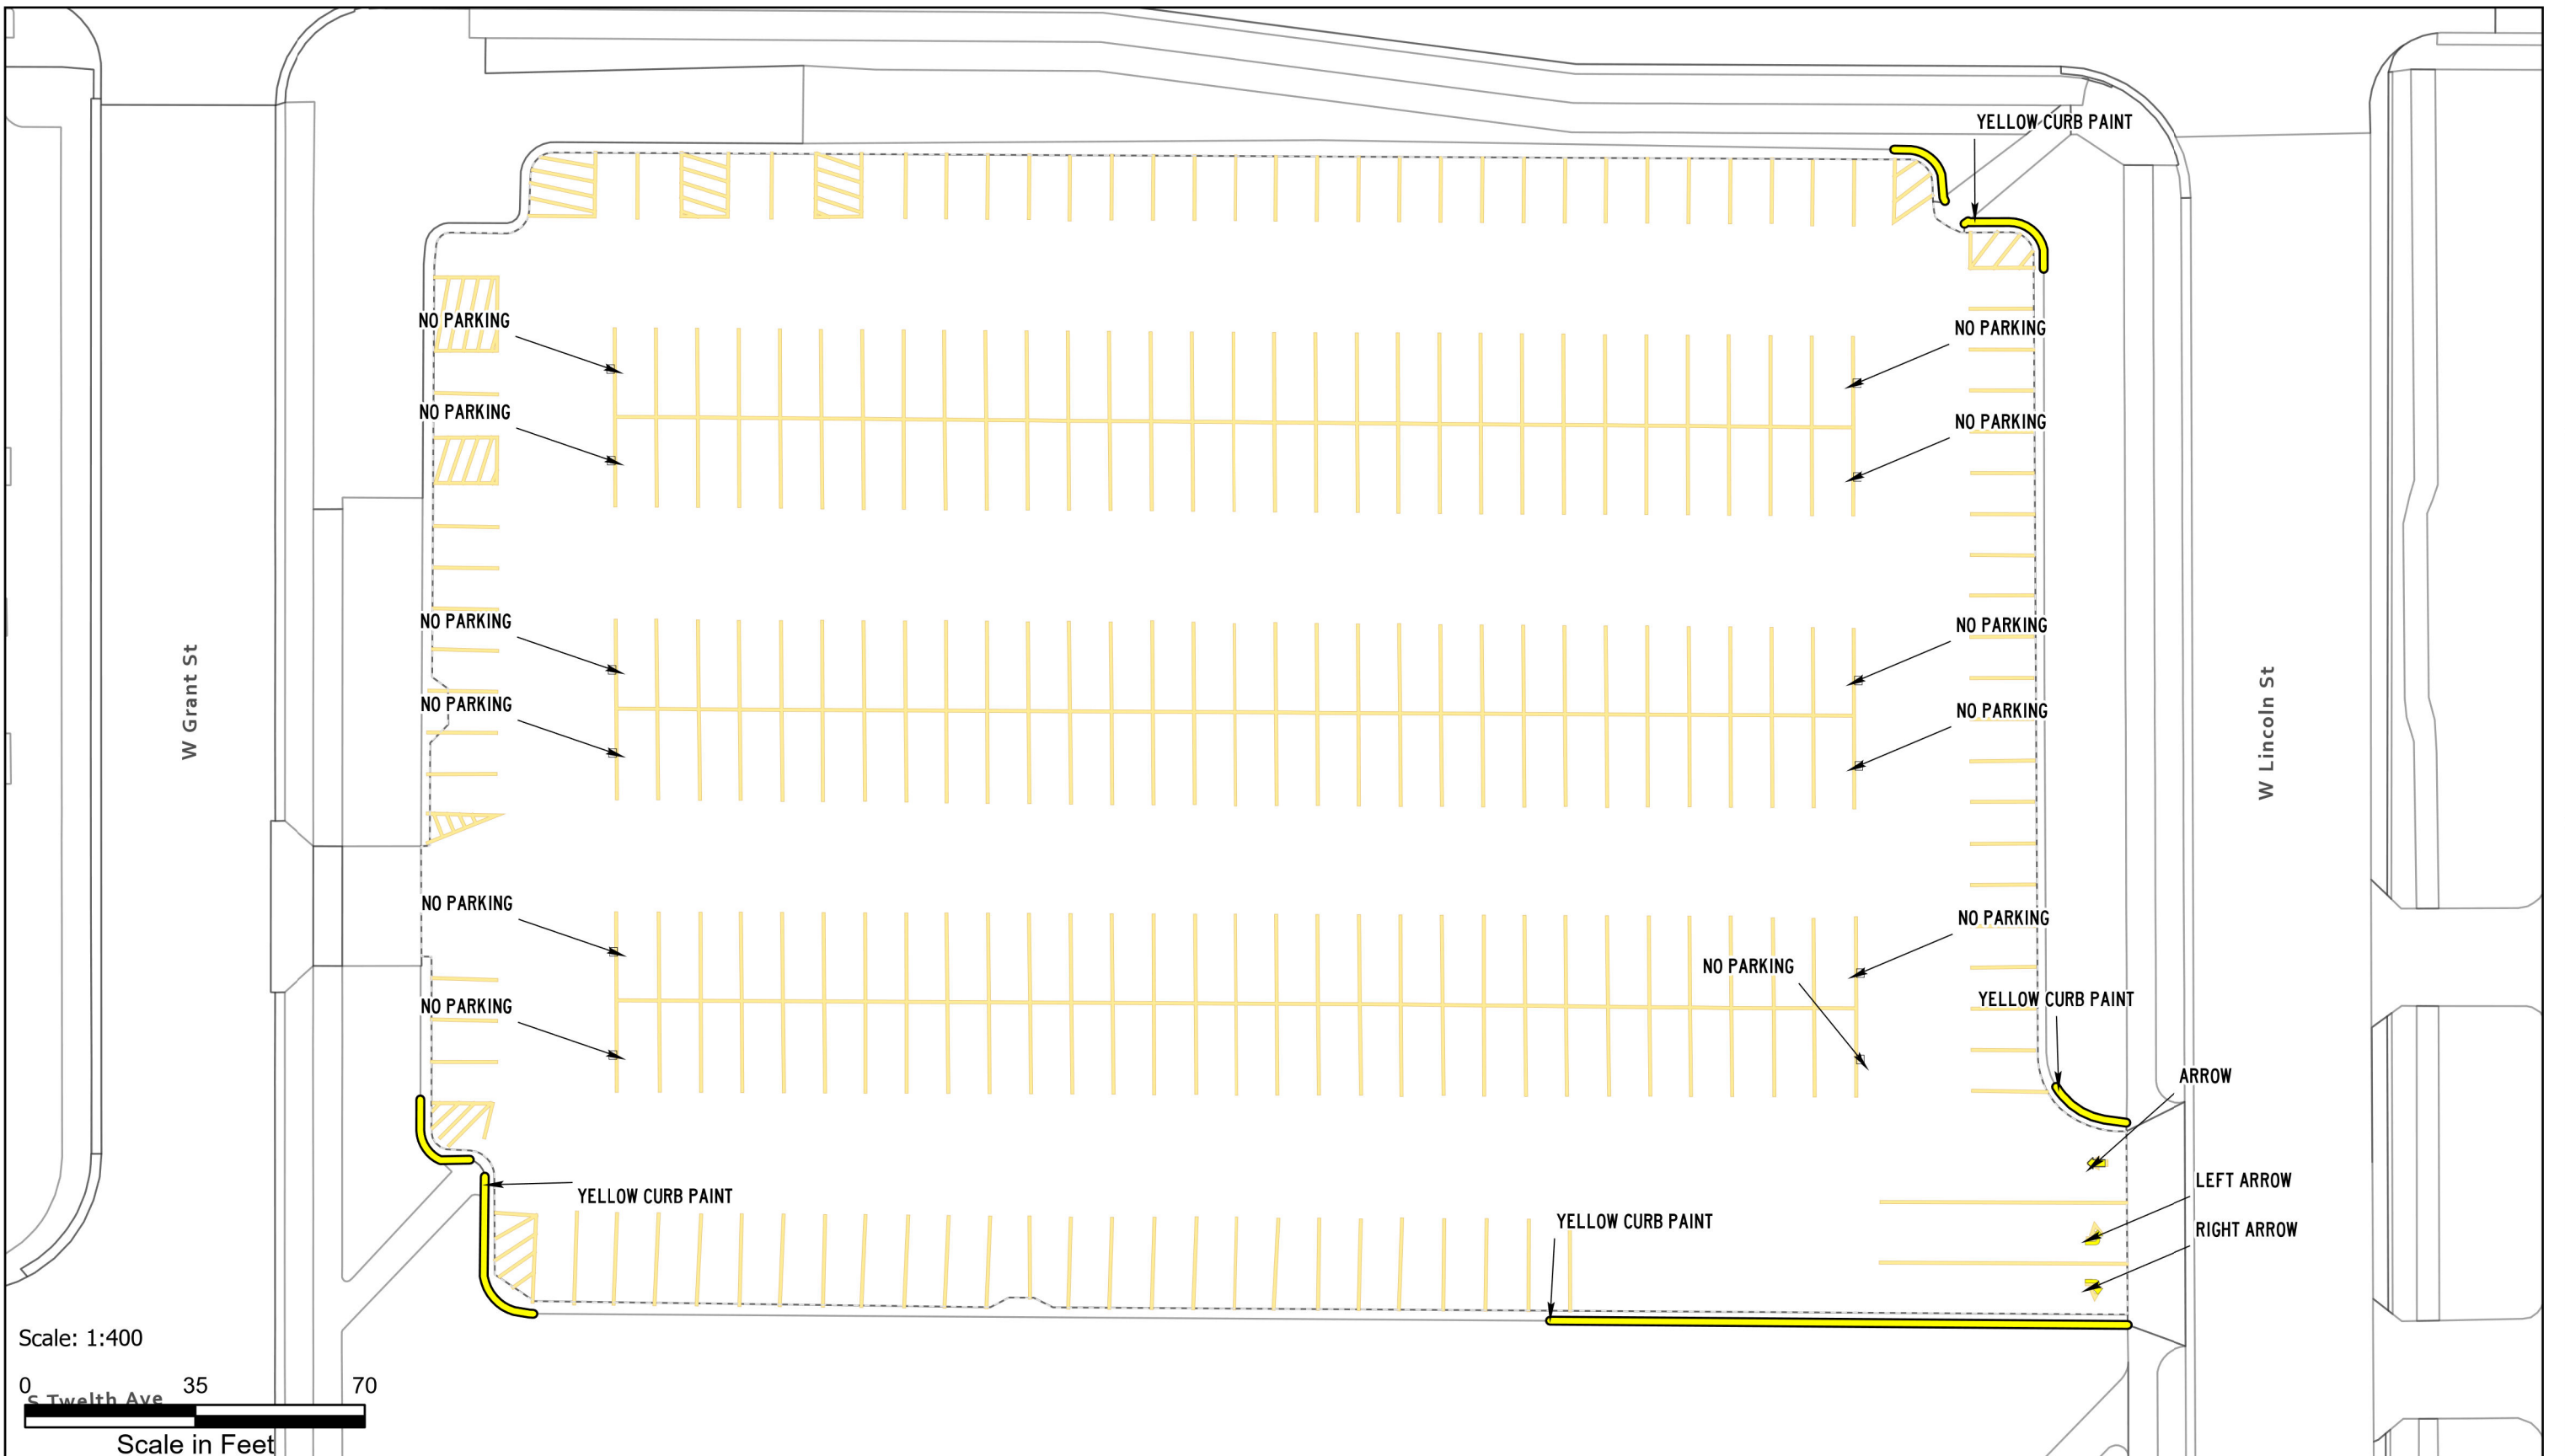

ASPHALT AND PAINT QUANTITIES

- ASPHALT AREA = 76,343 SQ FT

CURB PAINTING

- YELLOW = 0 LINEAR FEET
- RED = 501 LINEAR FEET

STRIPING & HATCH AREAS


- 4" YELLOW LATEX = 4,866 LINEAR FEET
- 4" WHITE LATEX = 0 LINEAR FEET
- 8" WHITE LATEX = 0 LINEAR FEET
- 24" WHITE LATEX = 0 LINEAR FEET
- 24" YELLOW LATEX = 0 LINEAR FEET

MARKING QUANTITIES

NO PARKING 8

MAINTENANCE

- SWEEP, CRACK SEAL, RESTRIPE

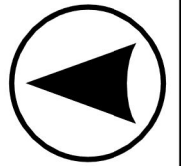

**PAVEMENT
MAINTENANCE 2026**

PLANNING,
DESIGN & CONSTRUCTION
MONTANA STATE UNIVERSITY
BOZEMAN, MONTANA
PHONE: 406.994.7301 FAX: 406.994.5665

DRAWN BY Z58D319

PPA 25-1340

SHEET
TITLE

13TH AVE
LOT

SHEET
PL04

UPS

DATE
1/20/2026

RED CURB PAINT & STENCIL "NO PARKING FIRE LANE"

NO PARKING

NO PARKING

RED CURB PAINT & STENCIL "NO PARKING FIRE LANE"

NO PARKING

NO PARKING

NO PARKING

NO PARKING

NO PARKING

NO PARKING

RED CURB PAINT & STENCIL "NO PARKING FIRE LANE"

1209 FOX ST

Fox St

Scale: 1:400

0 35 70

Scale in Feet

ASPHALT AND PAINT QUANTITIES

- ASPHALT AREA = 50,952 SQ FT

CURB PAINTING

- YELLOW = 45 LINEAR FEET
- RED = 110 LINEAR FEET

STRIPING & HATCH AREAS


- 4" YELLOW LATEX = 3,326 LINEAR FEET
- 4" WHITE LATEX = 0 LINEAR FEET
- 8" WHITE LATEX = 0 LINEAR FEET
- 24" WHITE LATEX = 0 LINEAR FEET
- 24" YELLOW LATEX = 0 LINEAR FEET

MARKING QUANTITIES

NO PARKING 8

MAINTENANCE

- SWEEP, CRACK SEAL, RESTRIPE

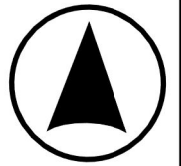

**PAVEMENT
MAINTENANCE 2026**

PLANNING,
DESIGN & CONSTRUCTION
MONTANA STATE UNIVERSITY
BOZEMAN, MONTANA
PHONE: 406.994.7301 FAX: 406.994.5665

DRAWN BY Z58D319

PPA 25-1340

SHEET
TITLE

DEER
STREET
LOT

SHEET
PL05

UPS

DATE
1/20/2026

RED CURB PAINT & STENCIL "NO PARKING FIRE LANE"

NO PARKING

NO PARKING

NO PARKING

RED CURB PAINT & STENCIL "NO PARKING FIRE LANE"

NO PARKING

NO PARKING

NO PARKING

NO PARKING

NO PARKING

YELLOW CURB PAINT

Scale: 1:300

0 25 50

Scale in Feet

ASPHALT AND PAINT QUANTITIES

- ASPHALT AREA = 67,376 SQ FT

CURB PAINTING

- YELLOW = 41 LINEAR FEET
- RED = 98 LINEAR FEET

STRIPING & HATCH AREAS

- 4" YELLOW LATEX = 4,482 LINEAR FEET
- 4" WHITE LATEX = 0 LINEAR FEET
- 8" WHITE LATEX = 0 LINEAR FEET
- 24" WHITE LATEX = 0 LINEAR FEET
- 24" YELLOW LATEX = 0 LINEAR FEET

MARKING QUANTITIES

NO PARKING 16

MAINTENANCE

- SWEEP, CRACK SEAL, RESTRIPE



**PAVEMENT
MAINTENANCE 2026**

PLANNING,
DESIGN & CONSTRUCTION
MONTANA STATE UNIVERSITY
BOZEMAN, MONTANA
PHONE: 406.994.7301 FAX: 406.994.5665

DRAWN BY Z58D319



PPA 25-1340

SHEET TITLE
**GREENHOUSE
LOT**

SHEET
PL06

UPS

DATE
1/20/2026

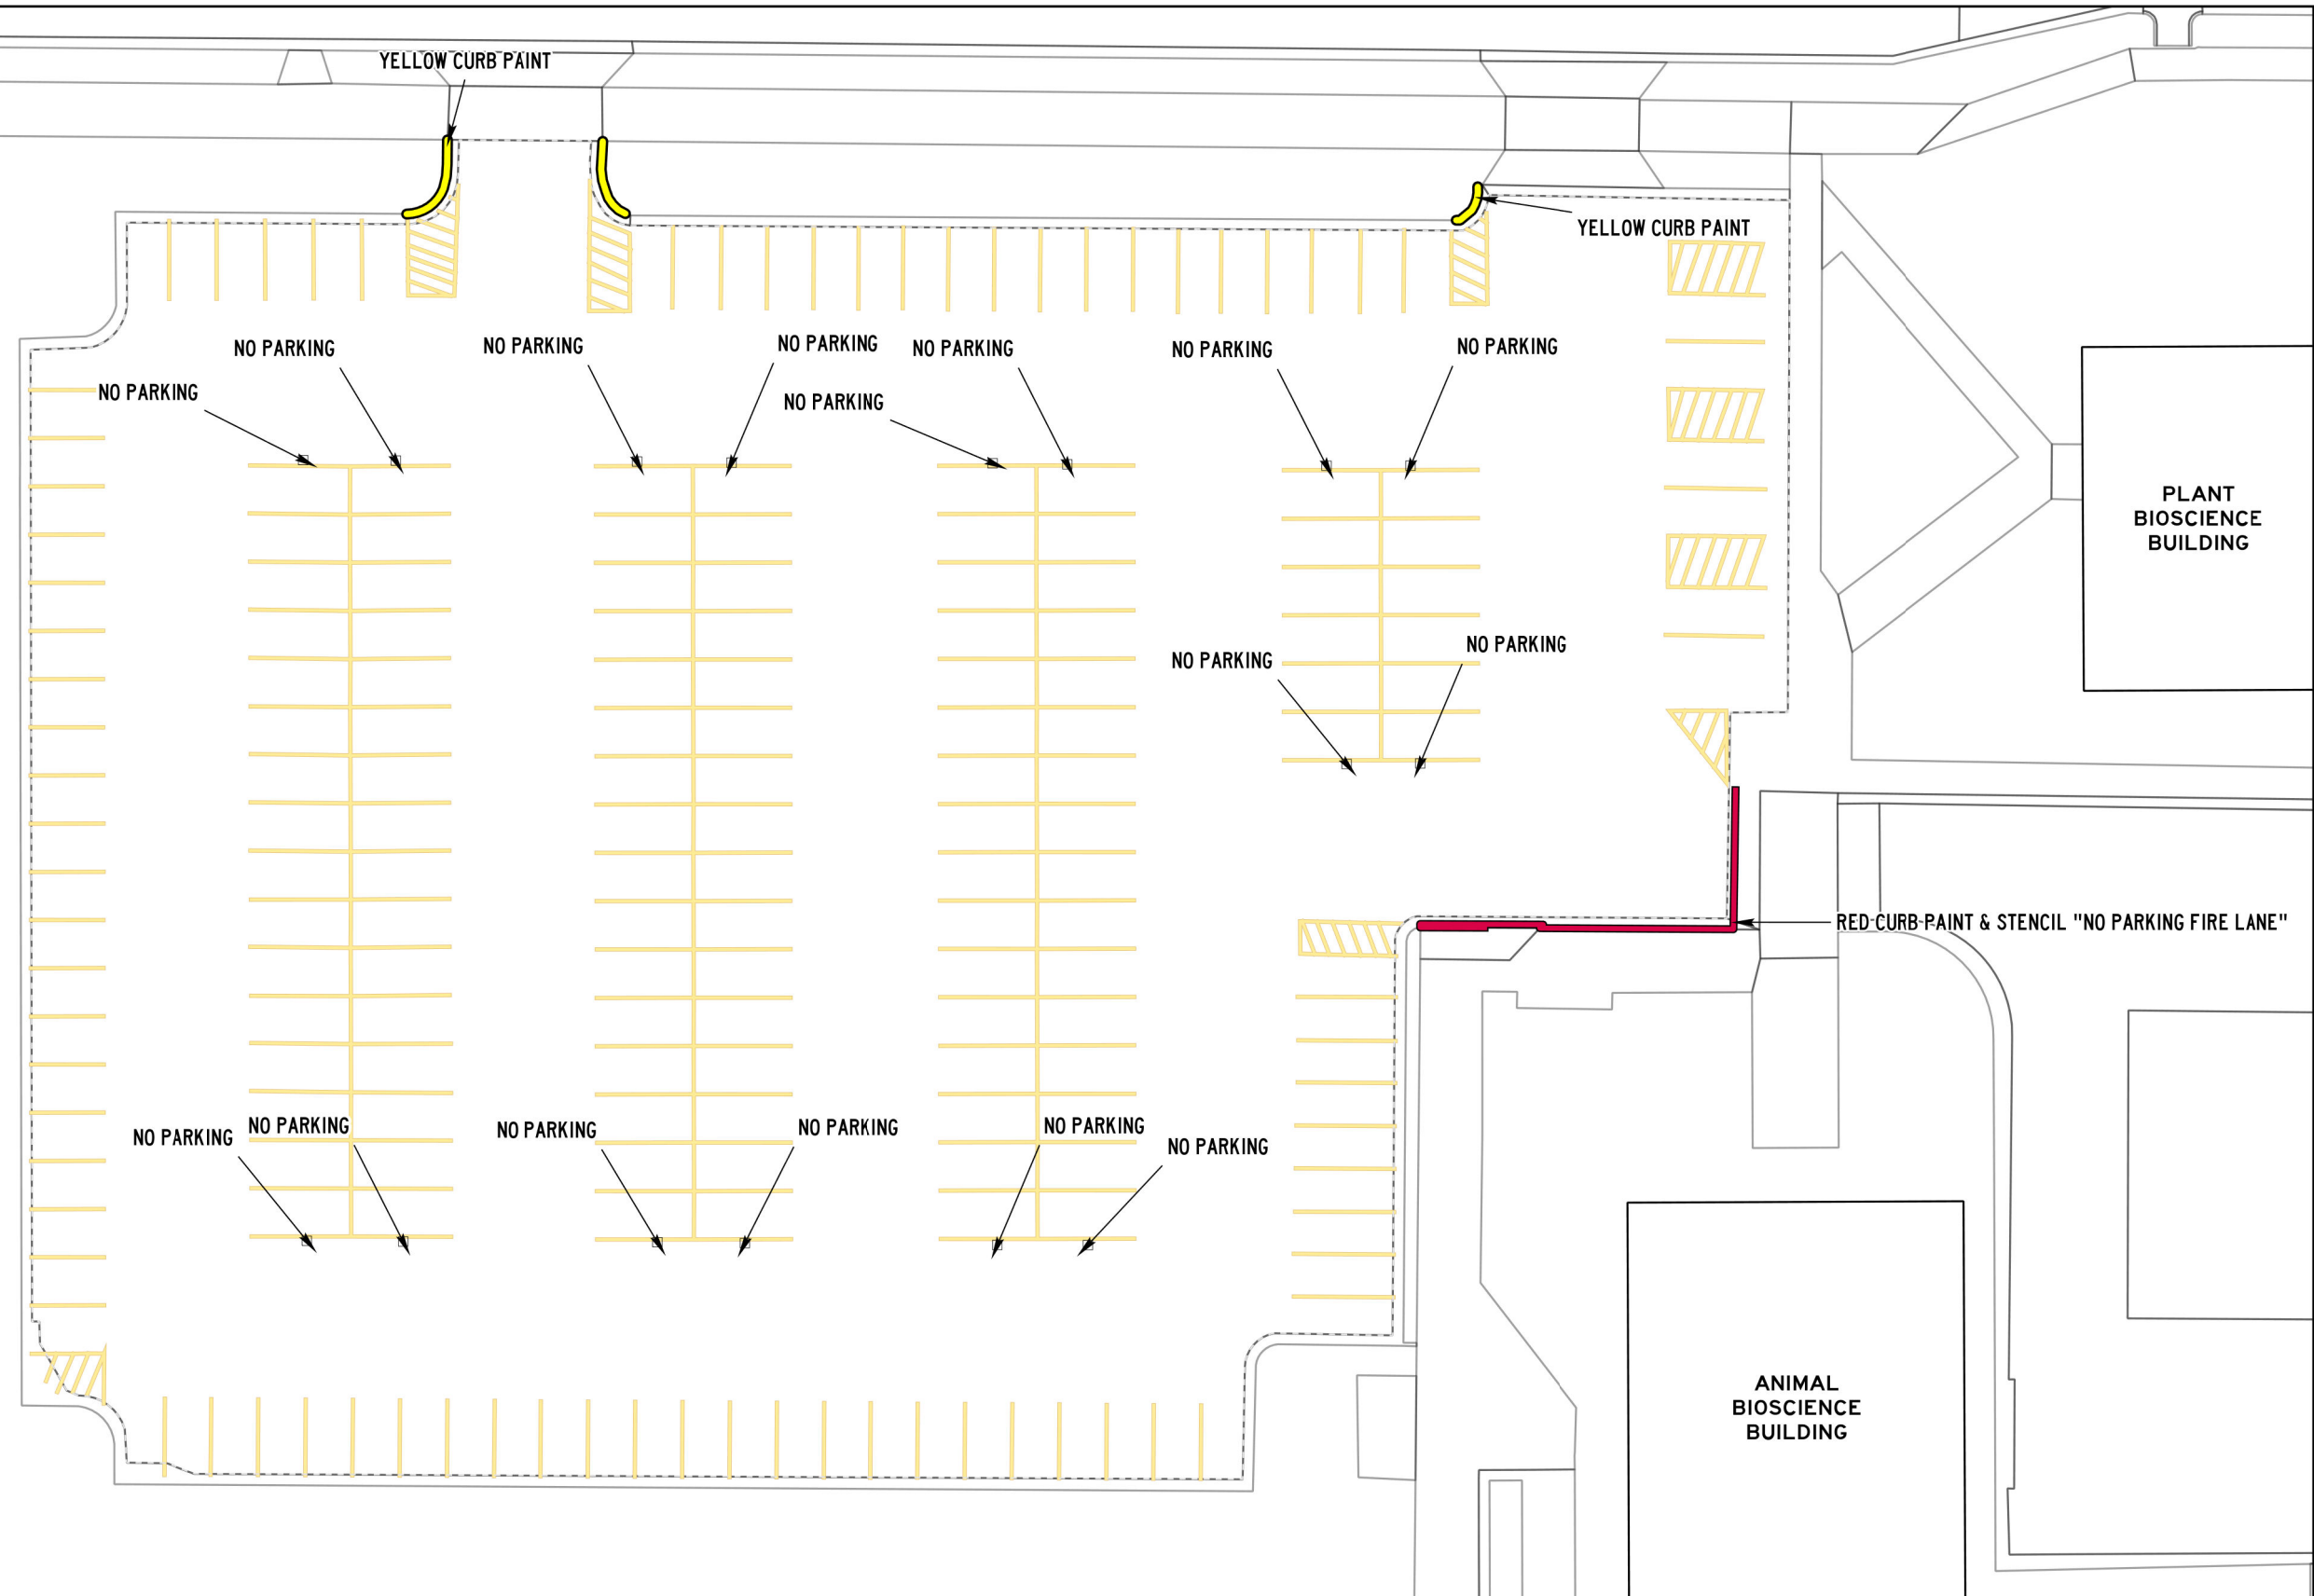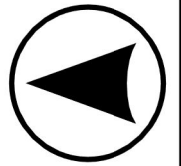

ASPHALT AND PAINT QUANTITIES

- ASPHALT AREA = 67,760 SQ FT

CURB PAINTING

- YELLOW = 0 LINEAR FEET
- RED = 0 LINEAR FEET

STRIPING & HATCH AREAS


- 4" YELLOW LATEX = 5,048 LINEAR FEET
- 4" WHITE LATEX = 0 LINEAR FEET
- 8" WHITE LATEX = 0 LINEAR FEET
- 24" WHITE LATEX = 0 LINEAR FEET
- 24" YELLOW LATEX = 0 LINEAR FEET

MARKING QUANTITIES

NO PARKING 12

MAINTENANCE

- SWEEP, CRACK SEAL, RESTRIPE

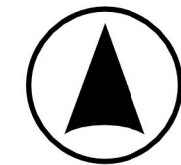

**PAVEMENT
MAINTENANCE 2026**

PLANNING,
DESIGN & CONSTRUCTION
MONTANA STATE UNIVERSITY
BOZEMAN, MONTANA
PHONE: 406.994.7301 FAX: 406.994.5665

DRAWN BY Z58D319

PPA 25-1340

**SHEET
TITLE**
**W
LINFIELD
LOT**

**SHEET
PL07**

UPS


DATE
1/20/2026

S Eleventh Ave

RENDEZVOUS
DINING
PAVILION

CHEMISTRY
STORES

W Cleveland St

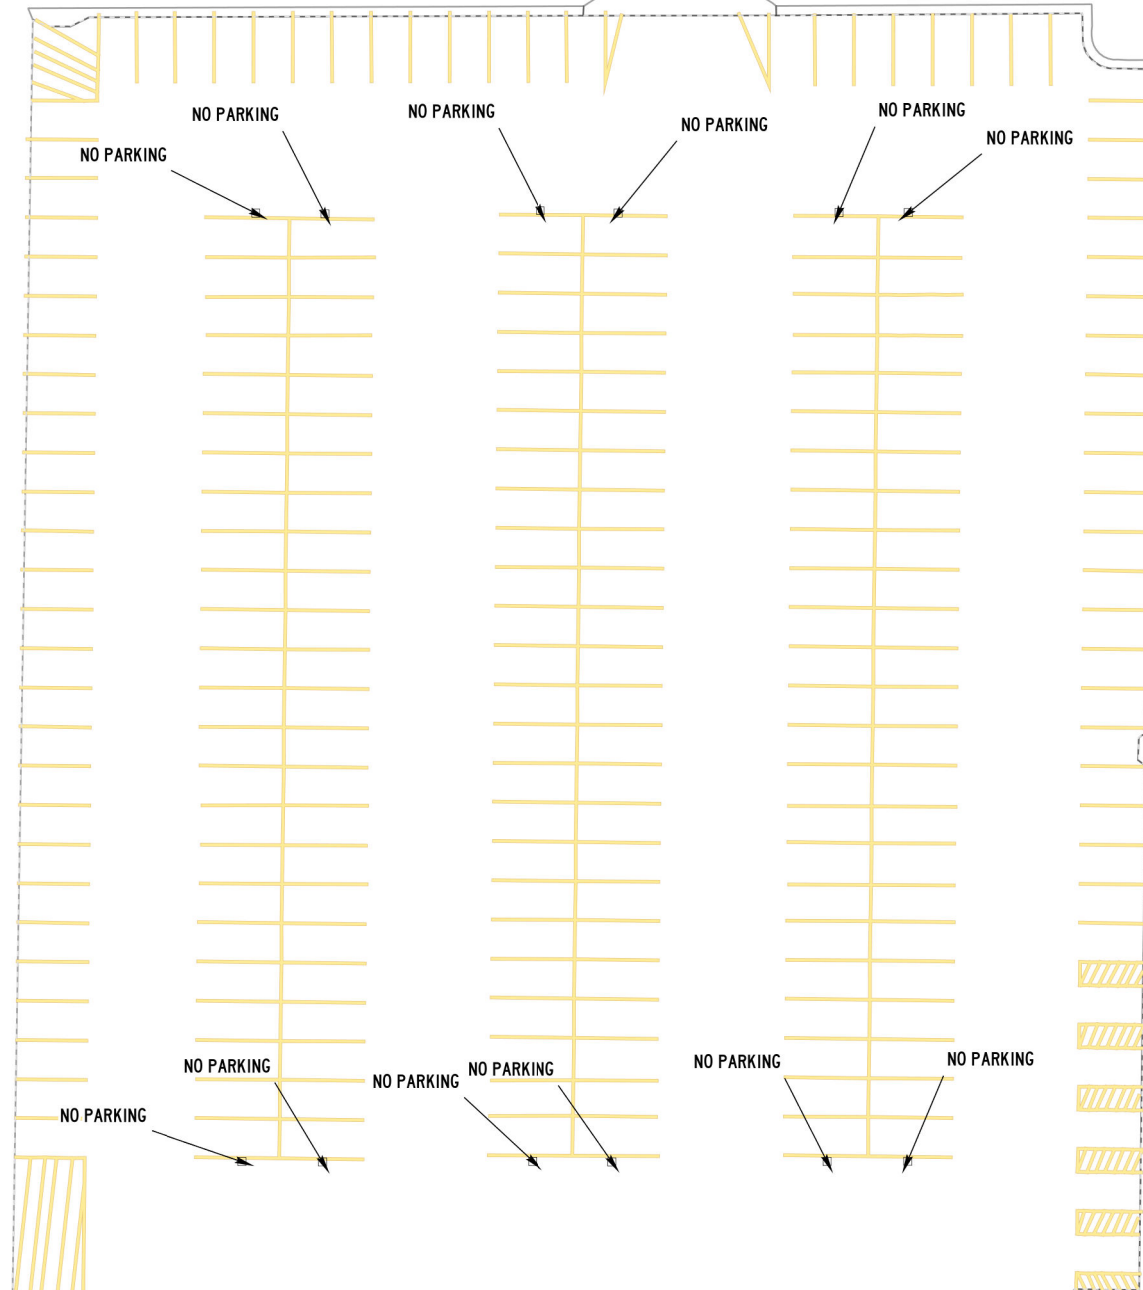

Scale: 1:500

0 45 90

Scale 1/8" = 15 feet

ASPHALT AND PAINT QUANTITIES

- ASPHALT AREA = 51,028 SQ FT

CURB PAINTING

- YELLOW = 110 LINEAR FEET
- RED = 362 LINEAR FEET

STRIPING & HATCH AREAS

- 4" YELLOW LATEX = 3,369 LINEAR FEET
- 4" WHITE LATEX = 0 LINEAR FEET
- 8" WHITE LATEX = 0 LINEAR FEET
- 24" WHITE LATEX = 0 LINEAR FEET
- 24" YELLOW LATEX = 0 LINEAR FEET

MARKING QUANTITIES

NO PARKING 13

MAINTENANCE

- SWEEP, CRACK SEAL, RESTRIPE



**PAVEMENT
MAINTENANCE 2026**

PLANNING,
DESIGN & CONSTRUCTION
MONTANA STATE UNIVERSITY
BOZEMAN, MONTANA
PHONE: 406.994.7301 FAX: 406.994.5665

DRAWN BY Z58D319

PPA 25-1340




SHEET
TITLE

LANGFORD
LOT

SHEET
PL08

UPS

DATE
1/20/2026

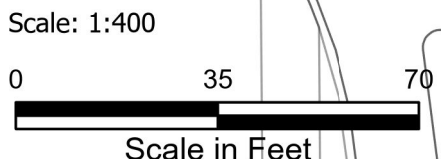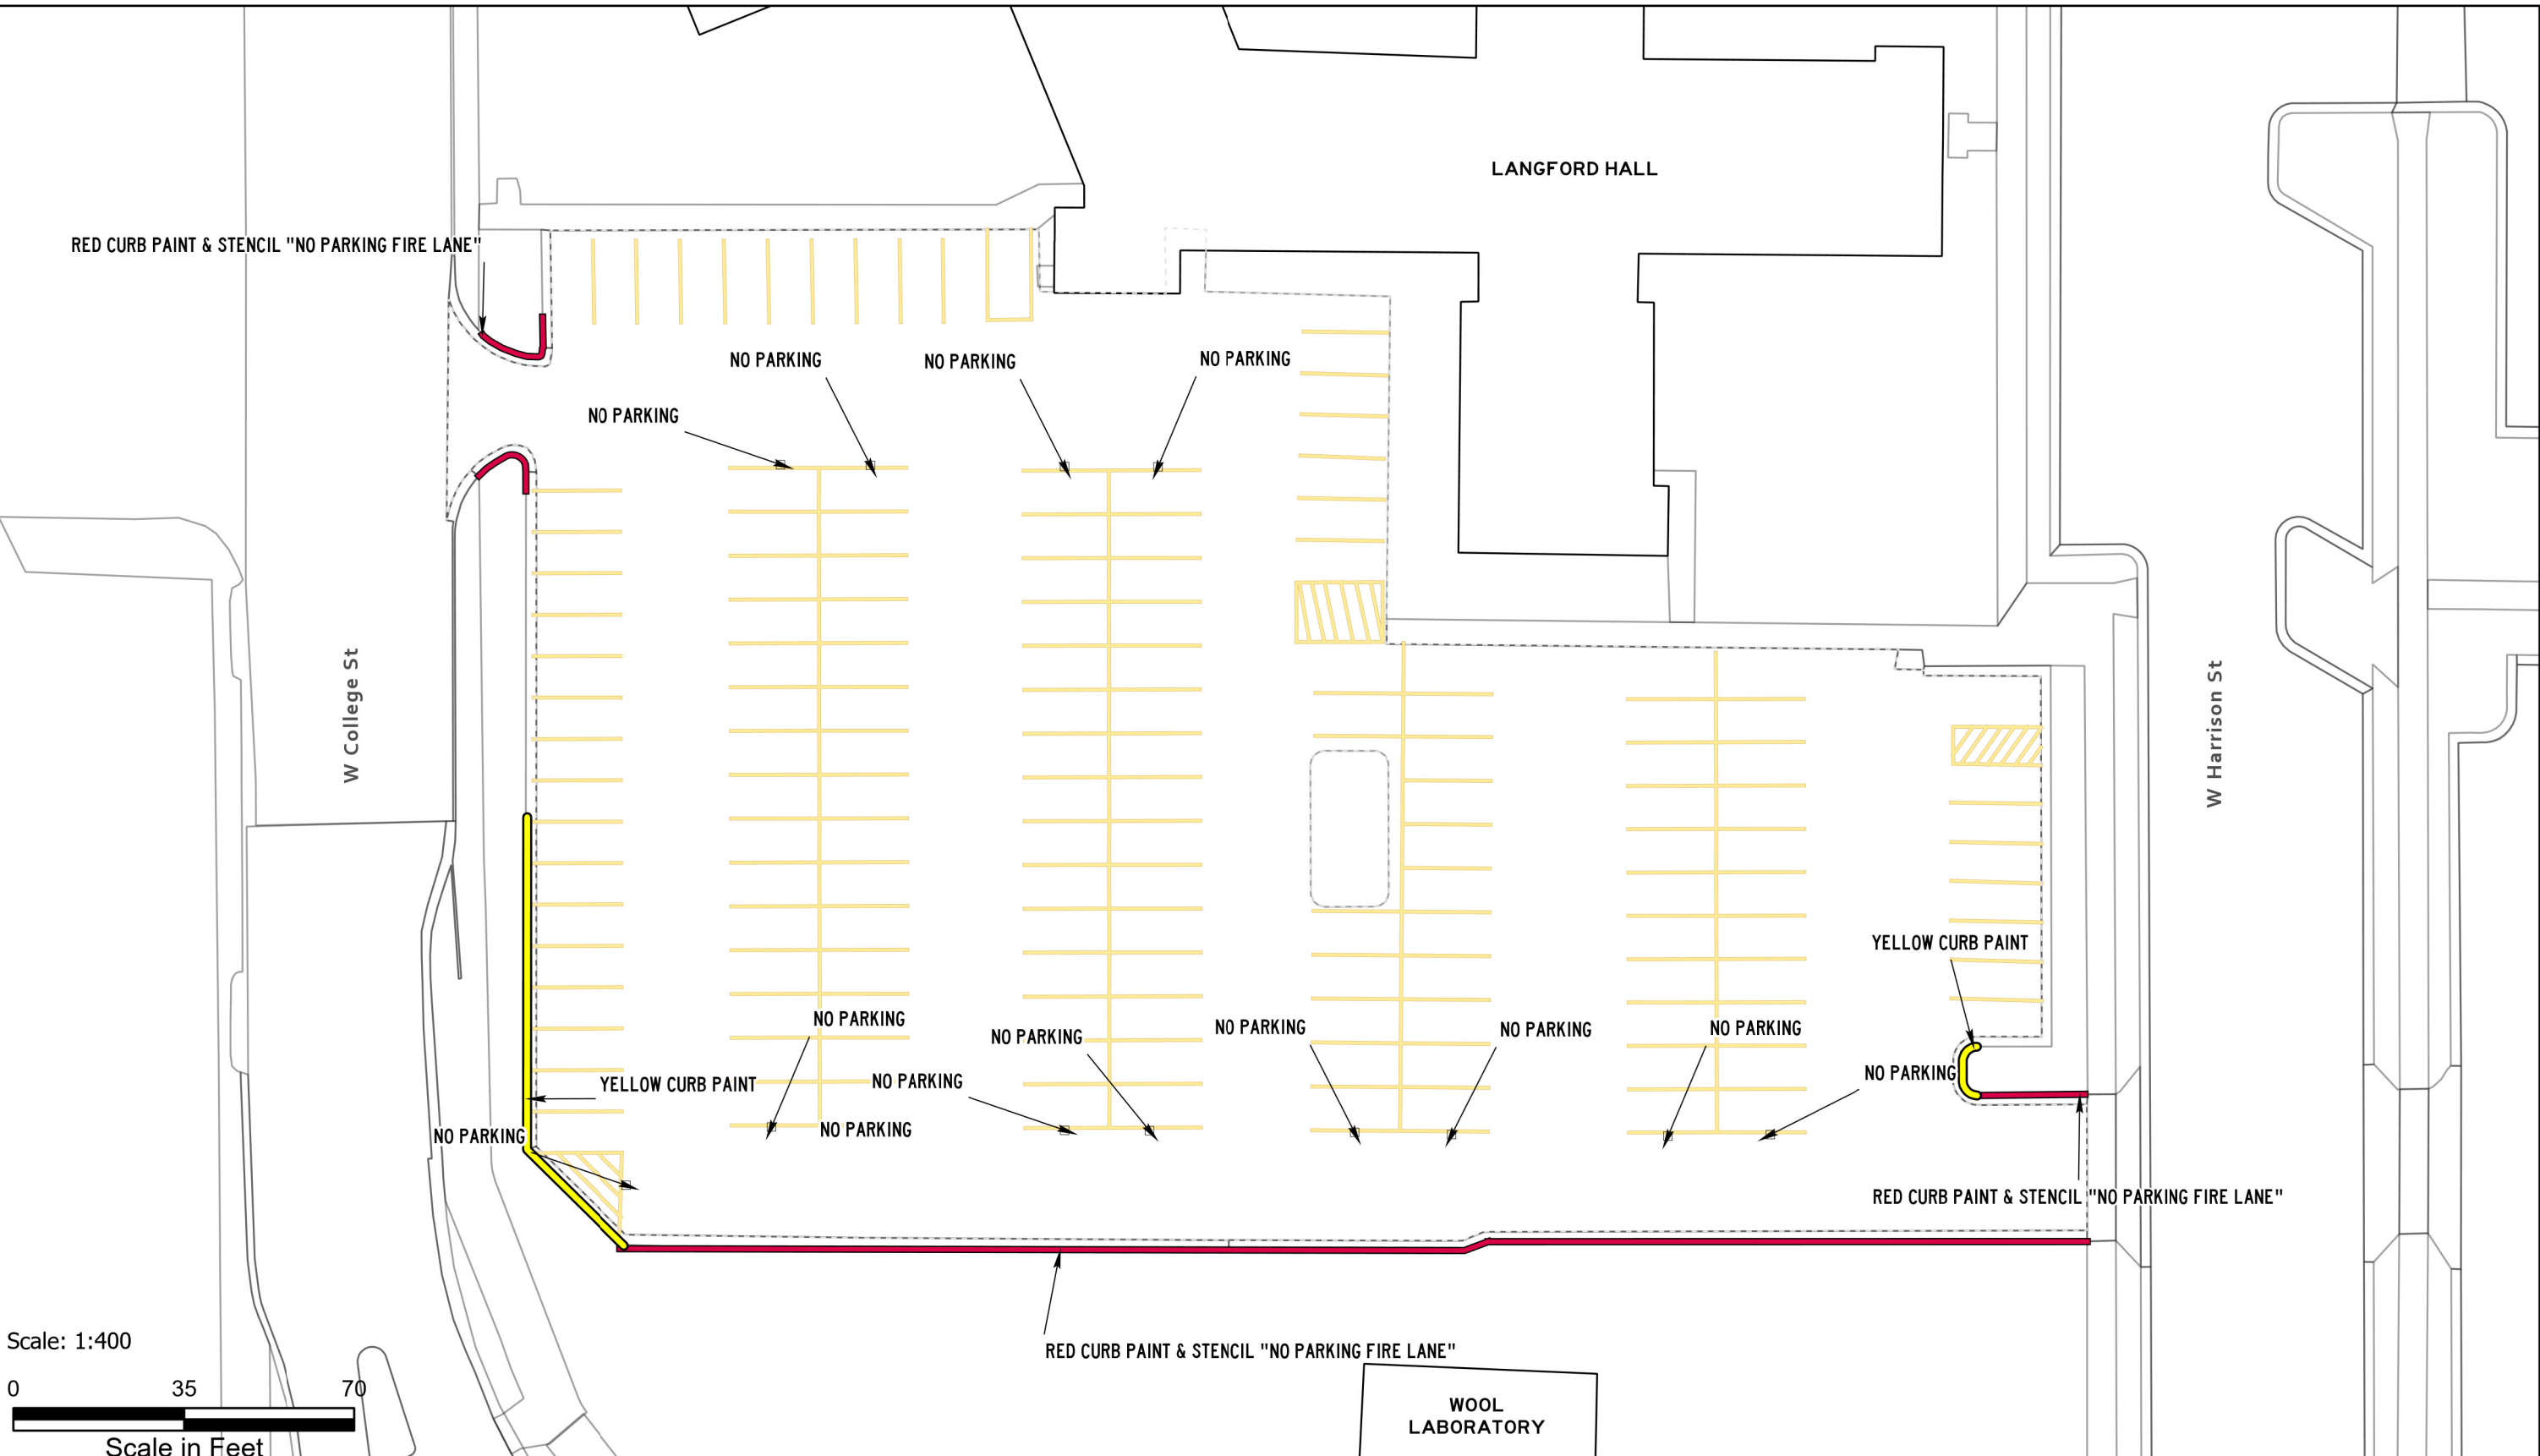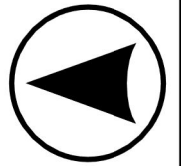

ASPHALT AND PAINT QUANTITIES

- ASPHALT AREA = 29,612 SQ FT

CURB PAINTING

- YELLOW = 0 LINEAR FEET
- RED = 0 LINEAR FEET

STRIPING & HATCH AREAS


- 4" YELLOW LATEX = 2,362 LINEAR FEET
- 4" WHITE LATEX = 0 LINEAR FEET
- 8" WHITE LATEX = 0 LINEAR FEET
- 24" WHITE LATEX = 0 LINEAR FEET
- 24" YELLOW LATEX = 0 LINEAR FEET

MARKING QUANTITIES

NO PARKING 4

MAINTENANCE

- SWEEP, CRACK SEAL, RESTRIPE

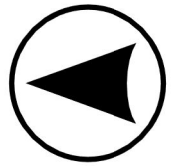

**PAVEMENT
MAINTENANCE 2026**

PLANNING,
DESIGN & CONSTRUCTION
MONTANA STATE UNIVERSITY
BOZEMAN, MONTANA
PHONE: 406.994.7301 FAX: 406.994.5665

DRAWN BY Z58D319

PPA 25-1340

SHEET
TITLE

LEWIS &
CLARK LOT

SHEET
PL09

UPS

DATE
1/20/2026

W Harrison St

JAKE
JABS
HALL

NO PARKING

NO PARKING

NO PARKING

NO PARKING

Scale: 1:300

0 25 50

Scale in Feet

AREAS OF PARKING GARAGE FLOORS

GROUND 46,860
SECOND 46,860
THIRD 46,860
TOP 39,164
TOTAL 179,744 sq ft

MAINTENANCE

- SWEEP, POWERWASH



**PAVEMENT
MAINTENANCE 2026**

PLANNING,
DESIGN & CONSTRUCTION
MONTANA STATE UNIVERSITY
BOZEMAN, MONTANA
PHONE: 406.994.7301 FAX: 406.994.5665

DRAWN BY Z58D319

PPA 25-1340

SHEET
TITLE

PARKING
GARAGE

SHEET
PL10

UPS

DATE
1/20/2026

STUDENT
WELLNESS
CENTER


PARKING
GARAGE

GIANFORTE
HALL

Scale: 1:400

0 35 70

Scale in Feet

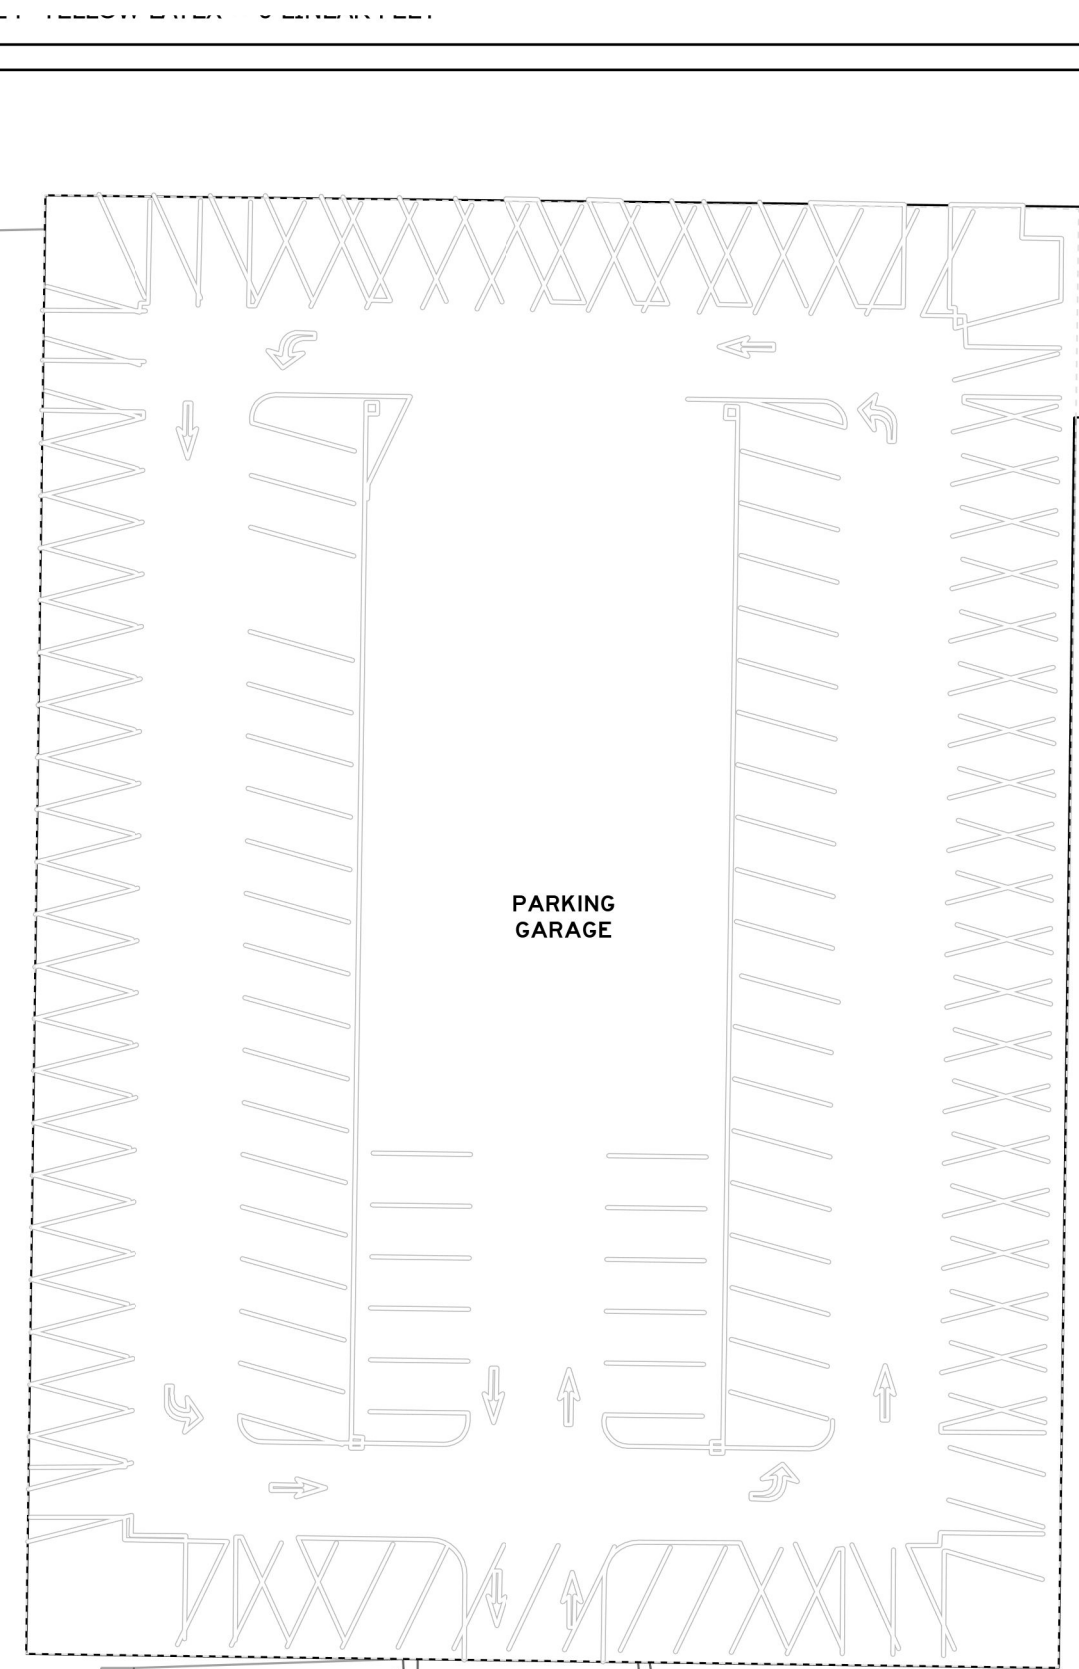

ASPHALT AND PAINT QUANTITIES

- ASPHALT AREA = 22,848 SQ FT

CURB PAINTING

- YELLOW = 350 LINEAR FEET
- RED = 0 LINEAR FEET

STRIPING & HATCH AREAS



- 4" YELLOW LATEX = 729 LINEAR FEET
- 4" WHITE LATEX = 623 LINEAR FEET
- 8" WHITE LATEX = 0 LINEAR FEET
- 24" WHITE LATEX = 39 LINEAR FEET
- 24" YELLOW LATEX = 72 LINEAR FEET

MARKING QUANTITIES

- BIKE LANE 5
- CROSSWALK 2

MAINTENANCE

- SWEEP, RESTRIPE

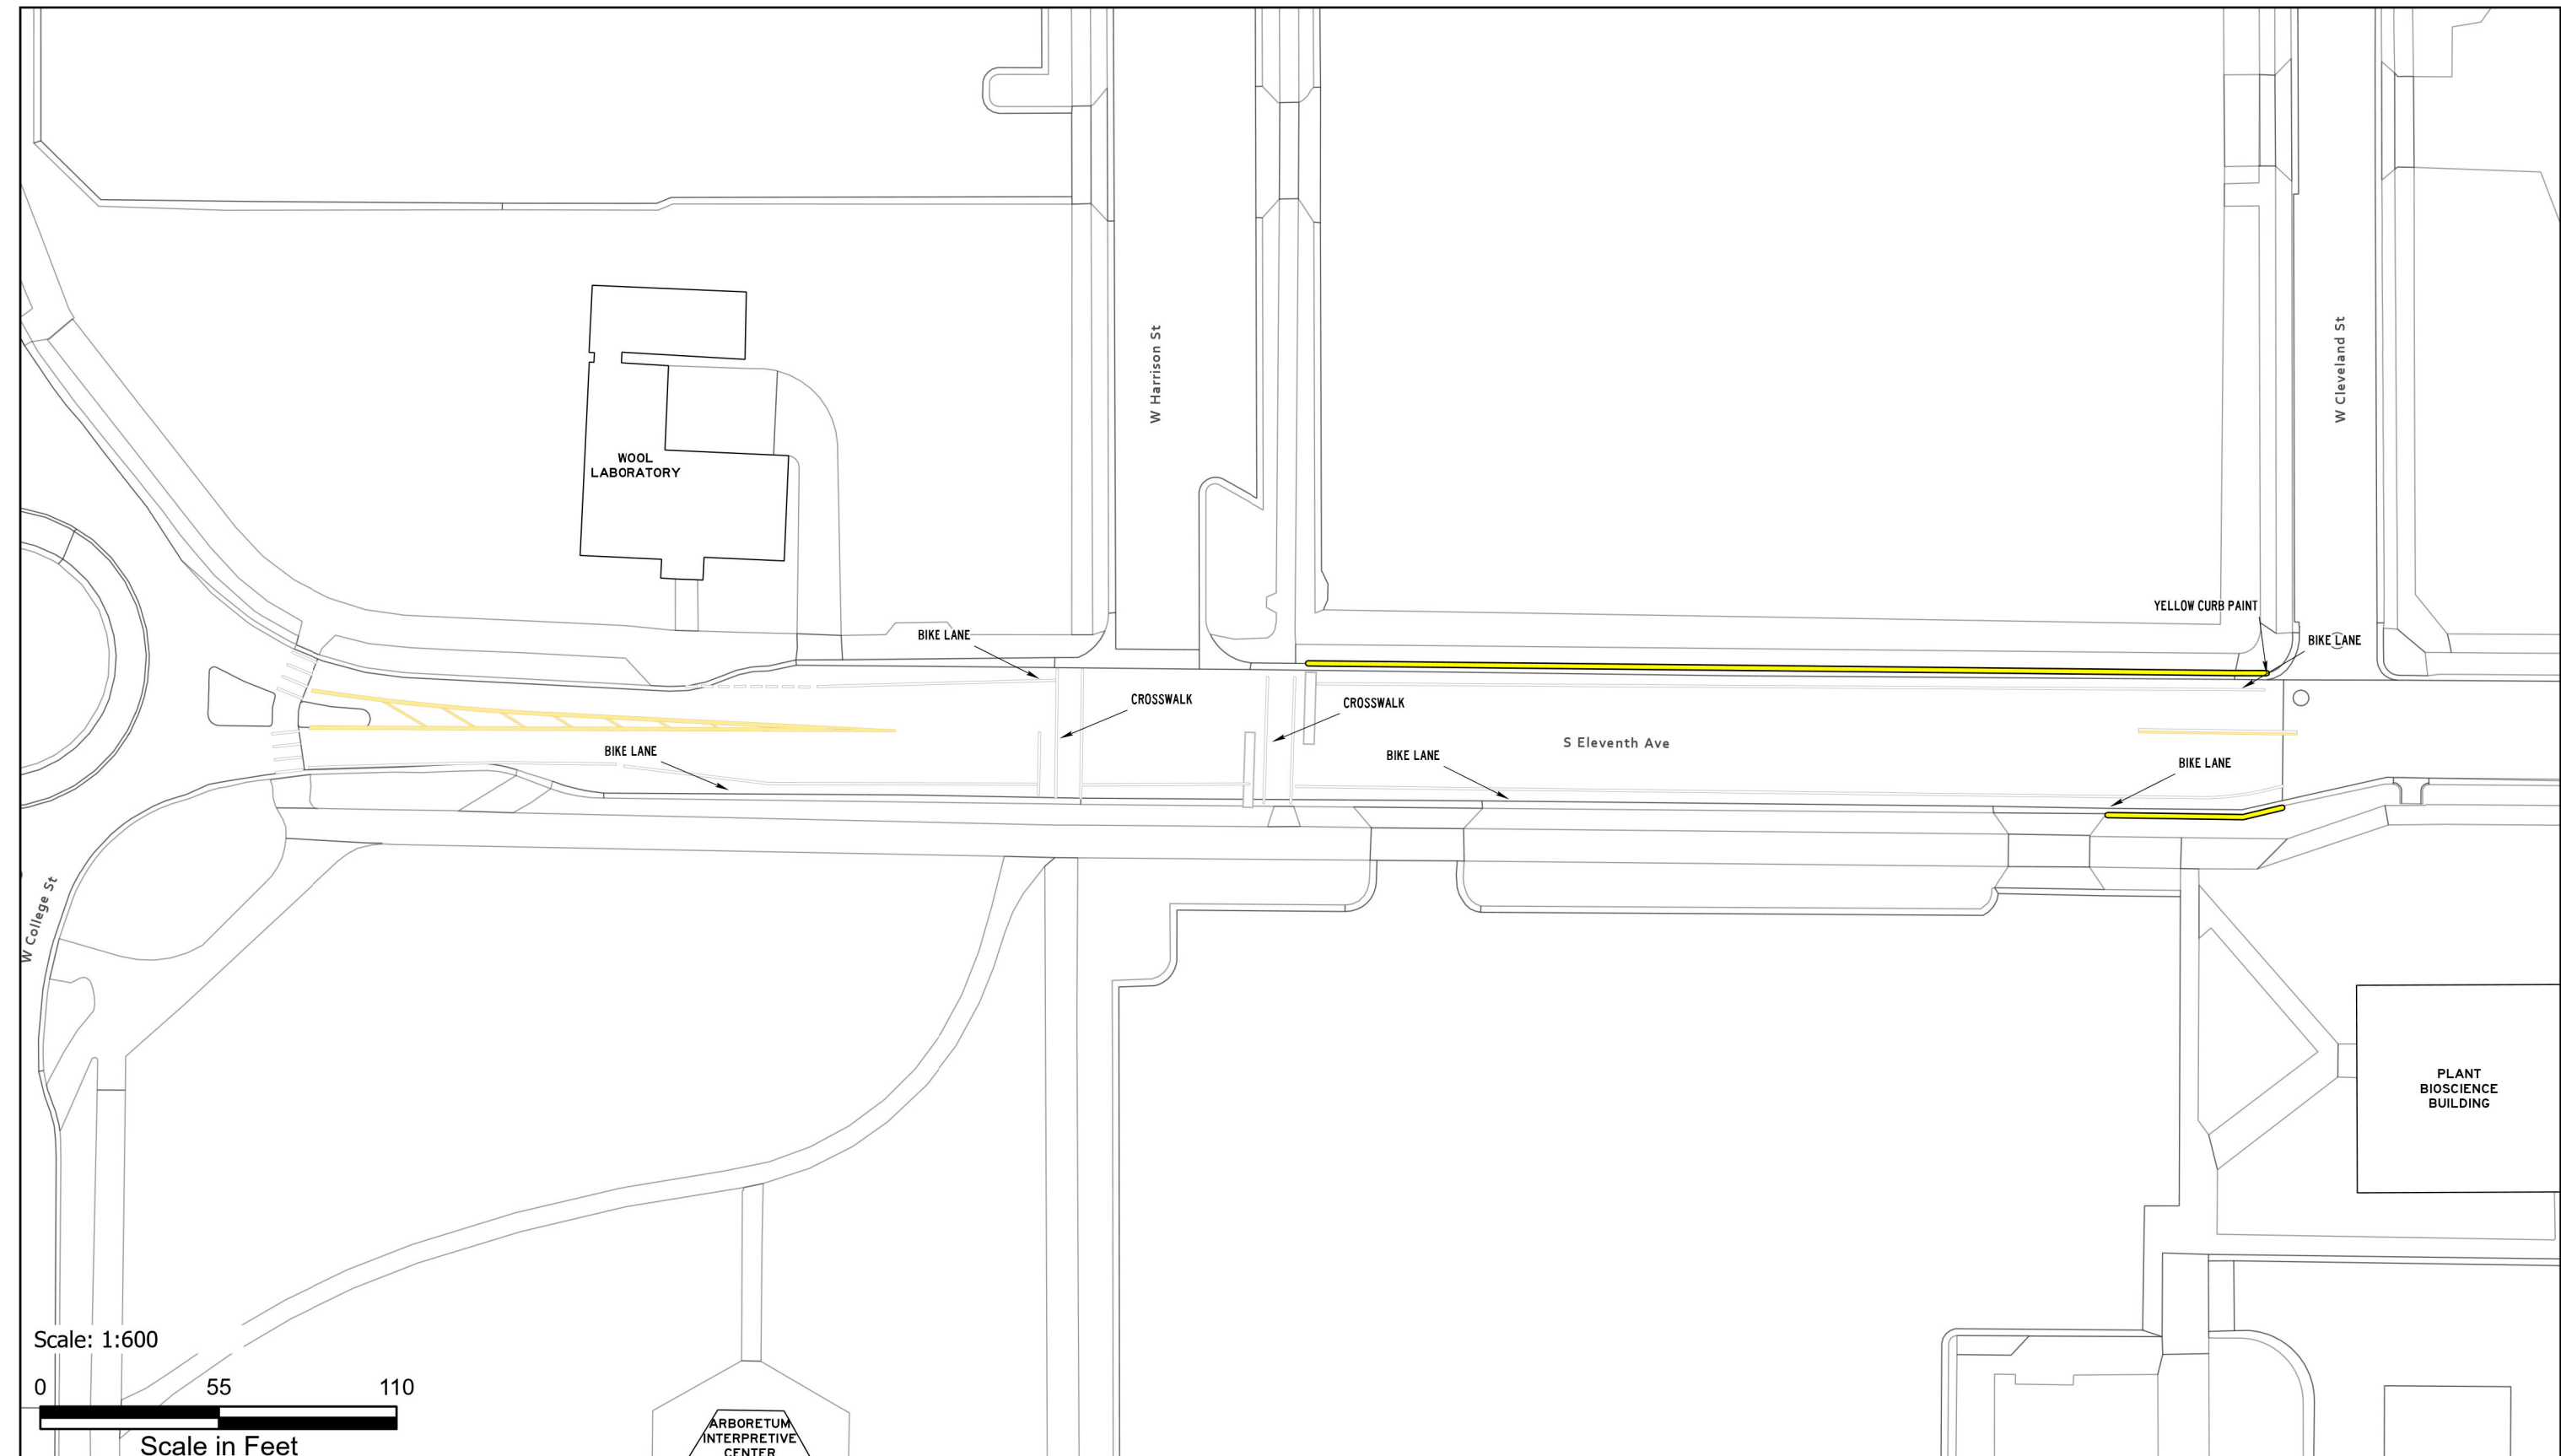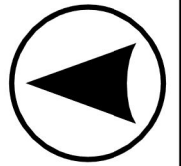

ARBORETUM
INTERPRETIVE
CENTER

ASPHALT AND PAINT QUANTITIES

- ASPHALT AREA = 22,848 SQ FT

CURB PAINTING

- YELLOW = 1,135 LINEAR FEET
- RED = 0 LINEAR FEET

STRIPING & HATCH AREAS




- 4" YELLOW LATEX = 99 LINEAR FEET
- 4" WHITE LATEX = 1,166 LINEAR FEET
- 8" WHITE LATEX = 96 LINEAR FEET
- 24" WHITE LATEX = 176 LINEAR FEET
- 24" YELLOW LATEX = 0 LINEAR FEET

MARKING QUANTITIES

- BIKE LANE 9
- CROSSWALK 2

MAINTENANCE

- SWEEP, RESTRIPE

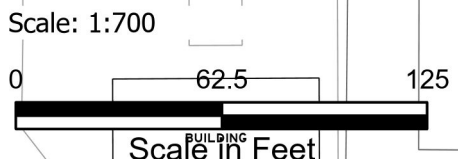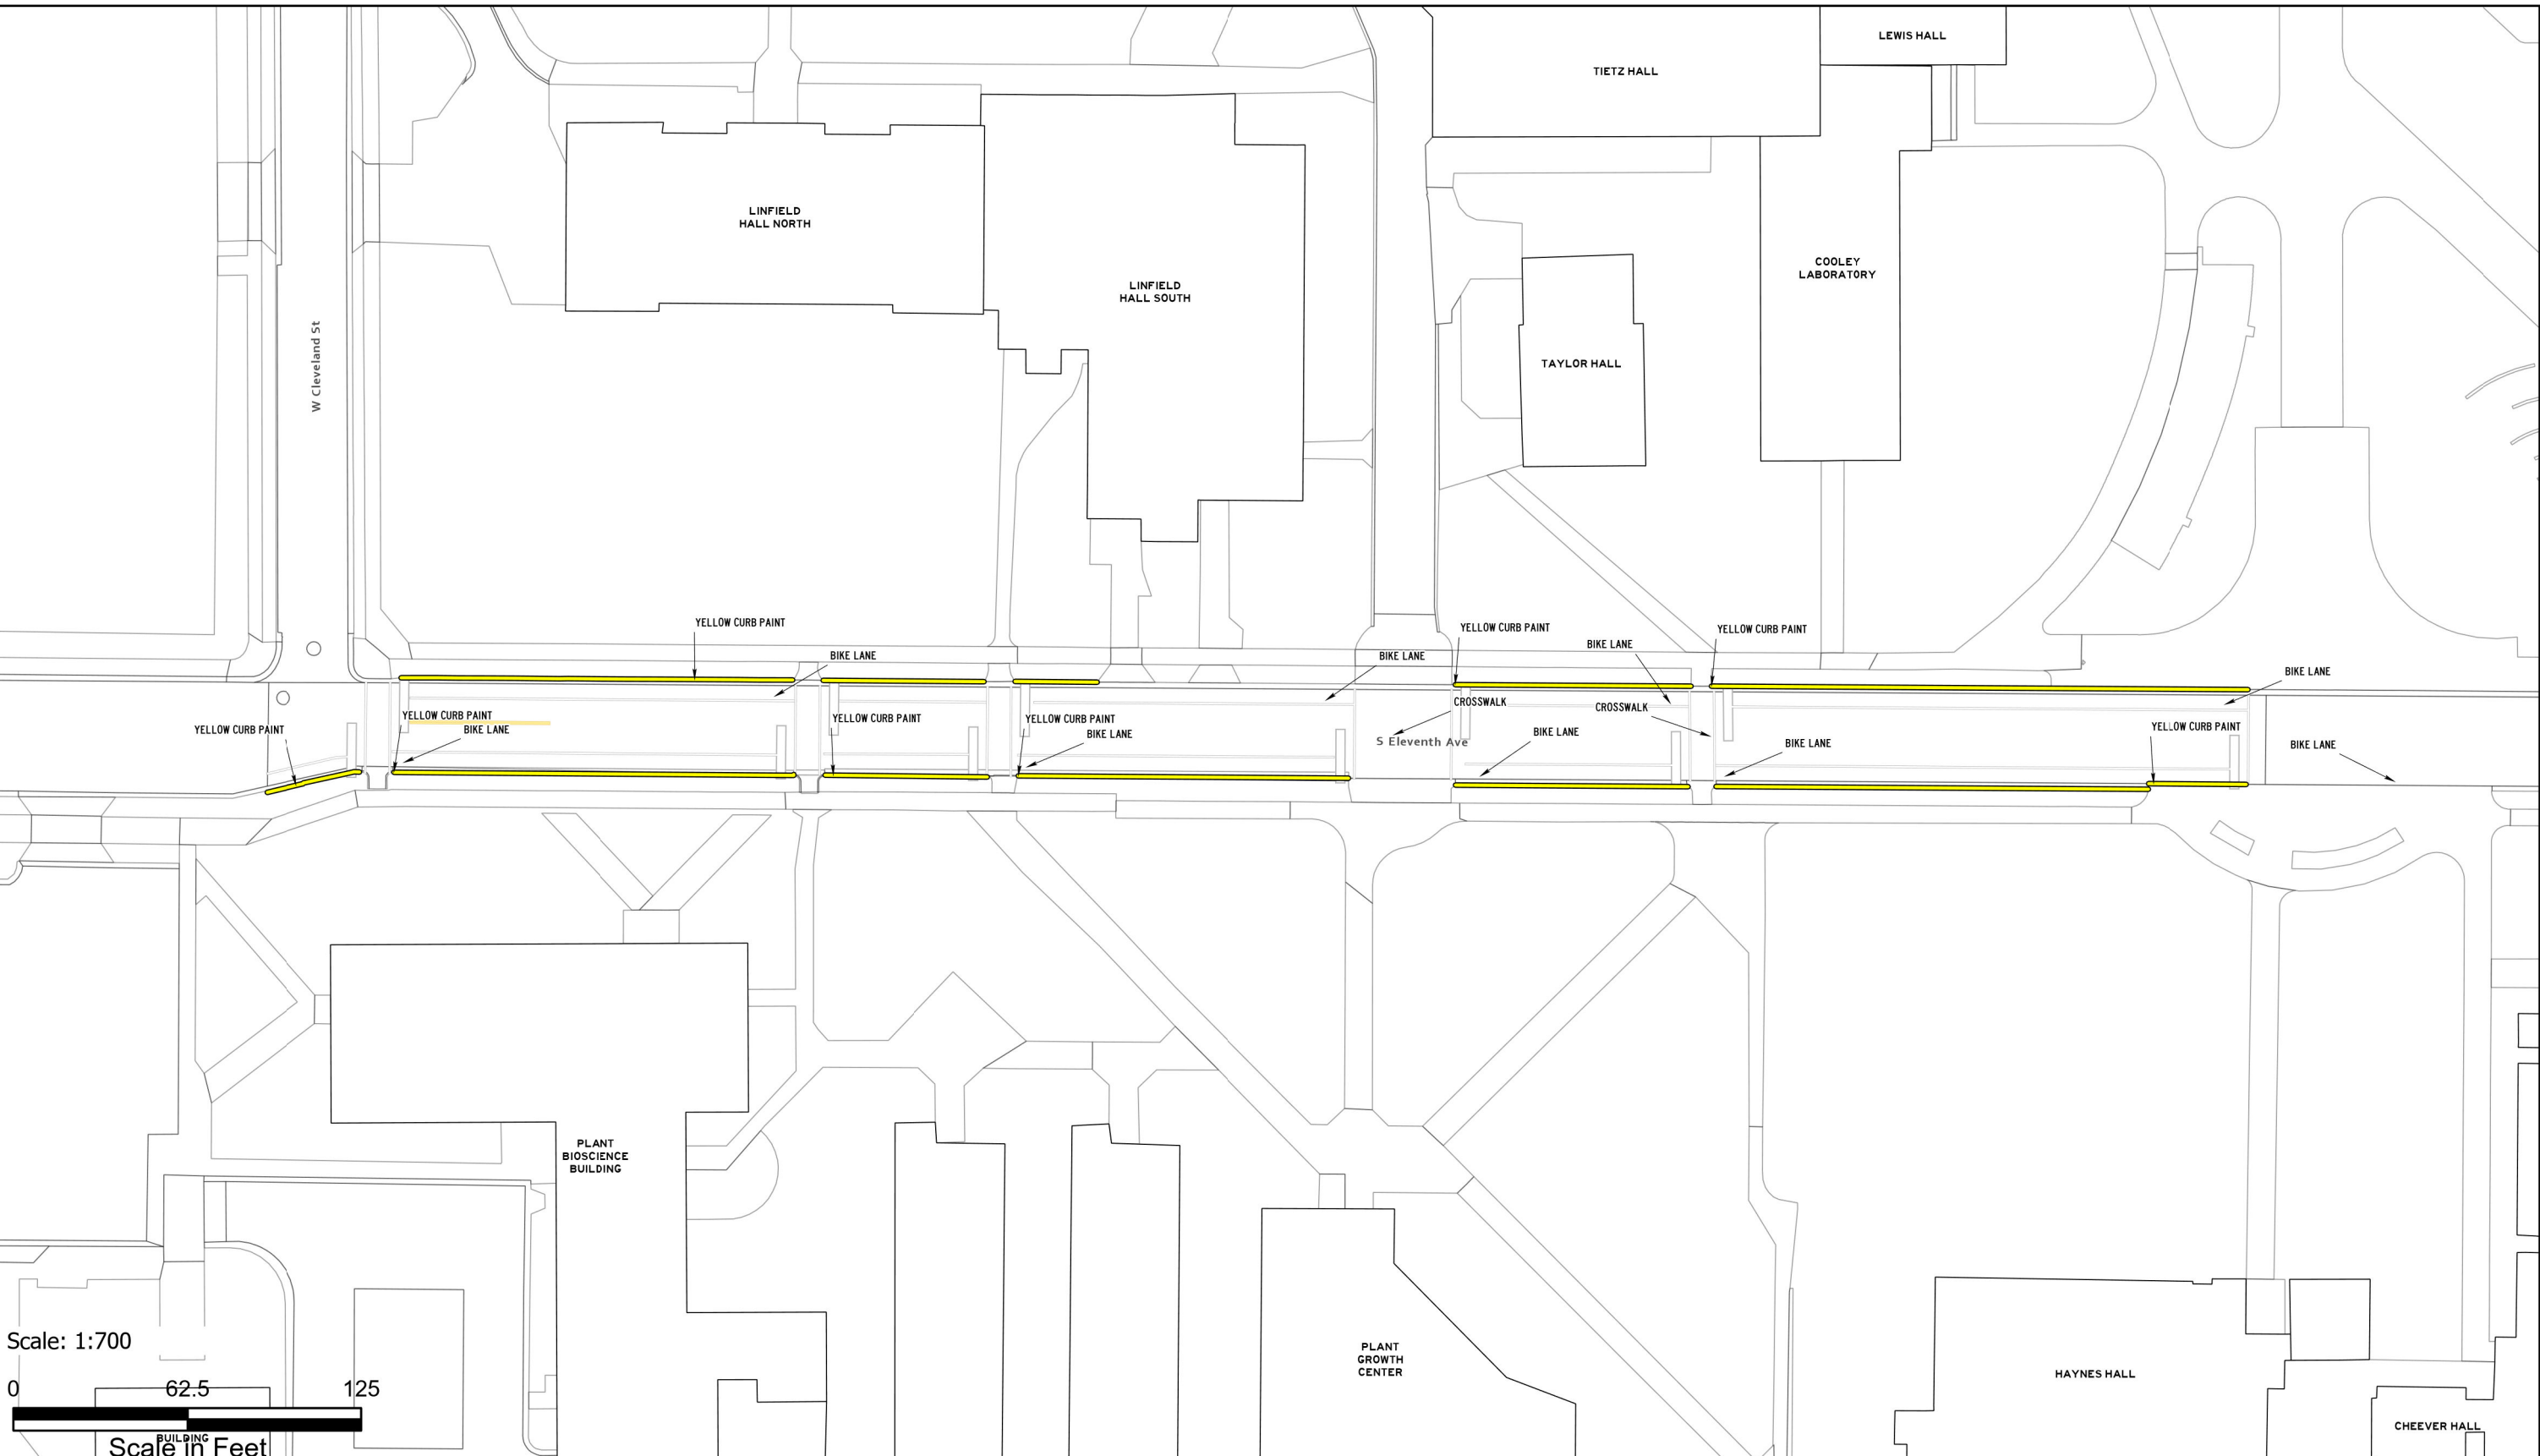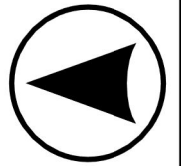

ASPHALT AND PAINT QUANTITIES

- ASPHALT AREA = 22,848 SQ FT

CURB PAINTING

- YELLOW = 1,116 LINEAR FEET
- RED = 0 LINEAR FEET

STRIPING & HATCH AREAS


- 4" YELLOW LATEX = 196 LINEAR FEET
- 4" WHITE LATEX = 1,167 LINEAR FEET
- 8" WHITE LATEX = 160 LINEAR FEET
- 24" WHITE LATEX = 80 LINEAR FEET
- 24" YELLOW LATEX = 0 LINEAR FEET

MARKING QUANTITIES

BIKE LANE 3

MAINTENANCE

- SWEEP, RESTRIPE

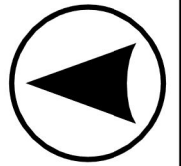

**PAVEMENT
MAINTENANCE 2026**

PLANNING,
DESIGN & CONSTRUCTION
MONTANA STATE UNIVERSITY
BOZEMAN, MONTANA
PHONE: 406.994.7301 FAX: 406.994.5665

DRAWN BY Z58D319

PPA 25-1340



SHEET
TITLE

11TH AVE

SHEET
PL11C

UFM

DATE
1/20/2026

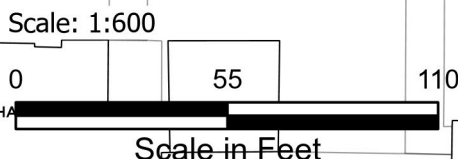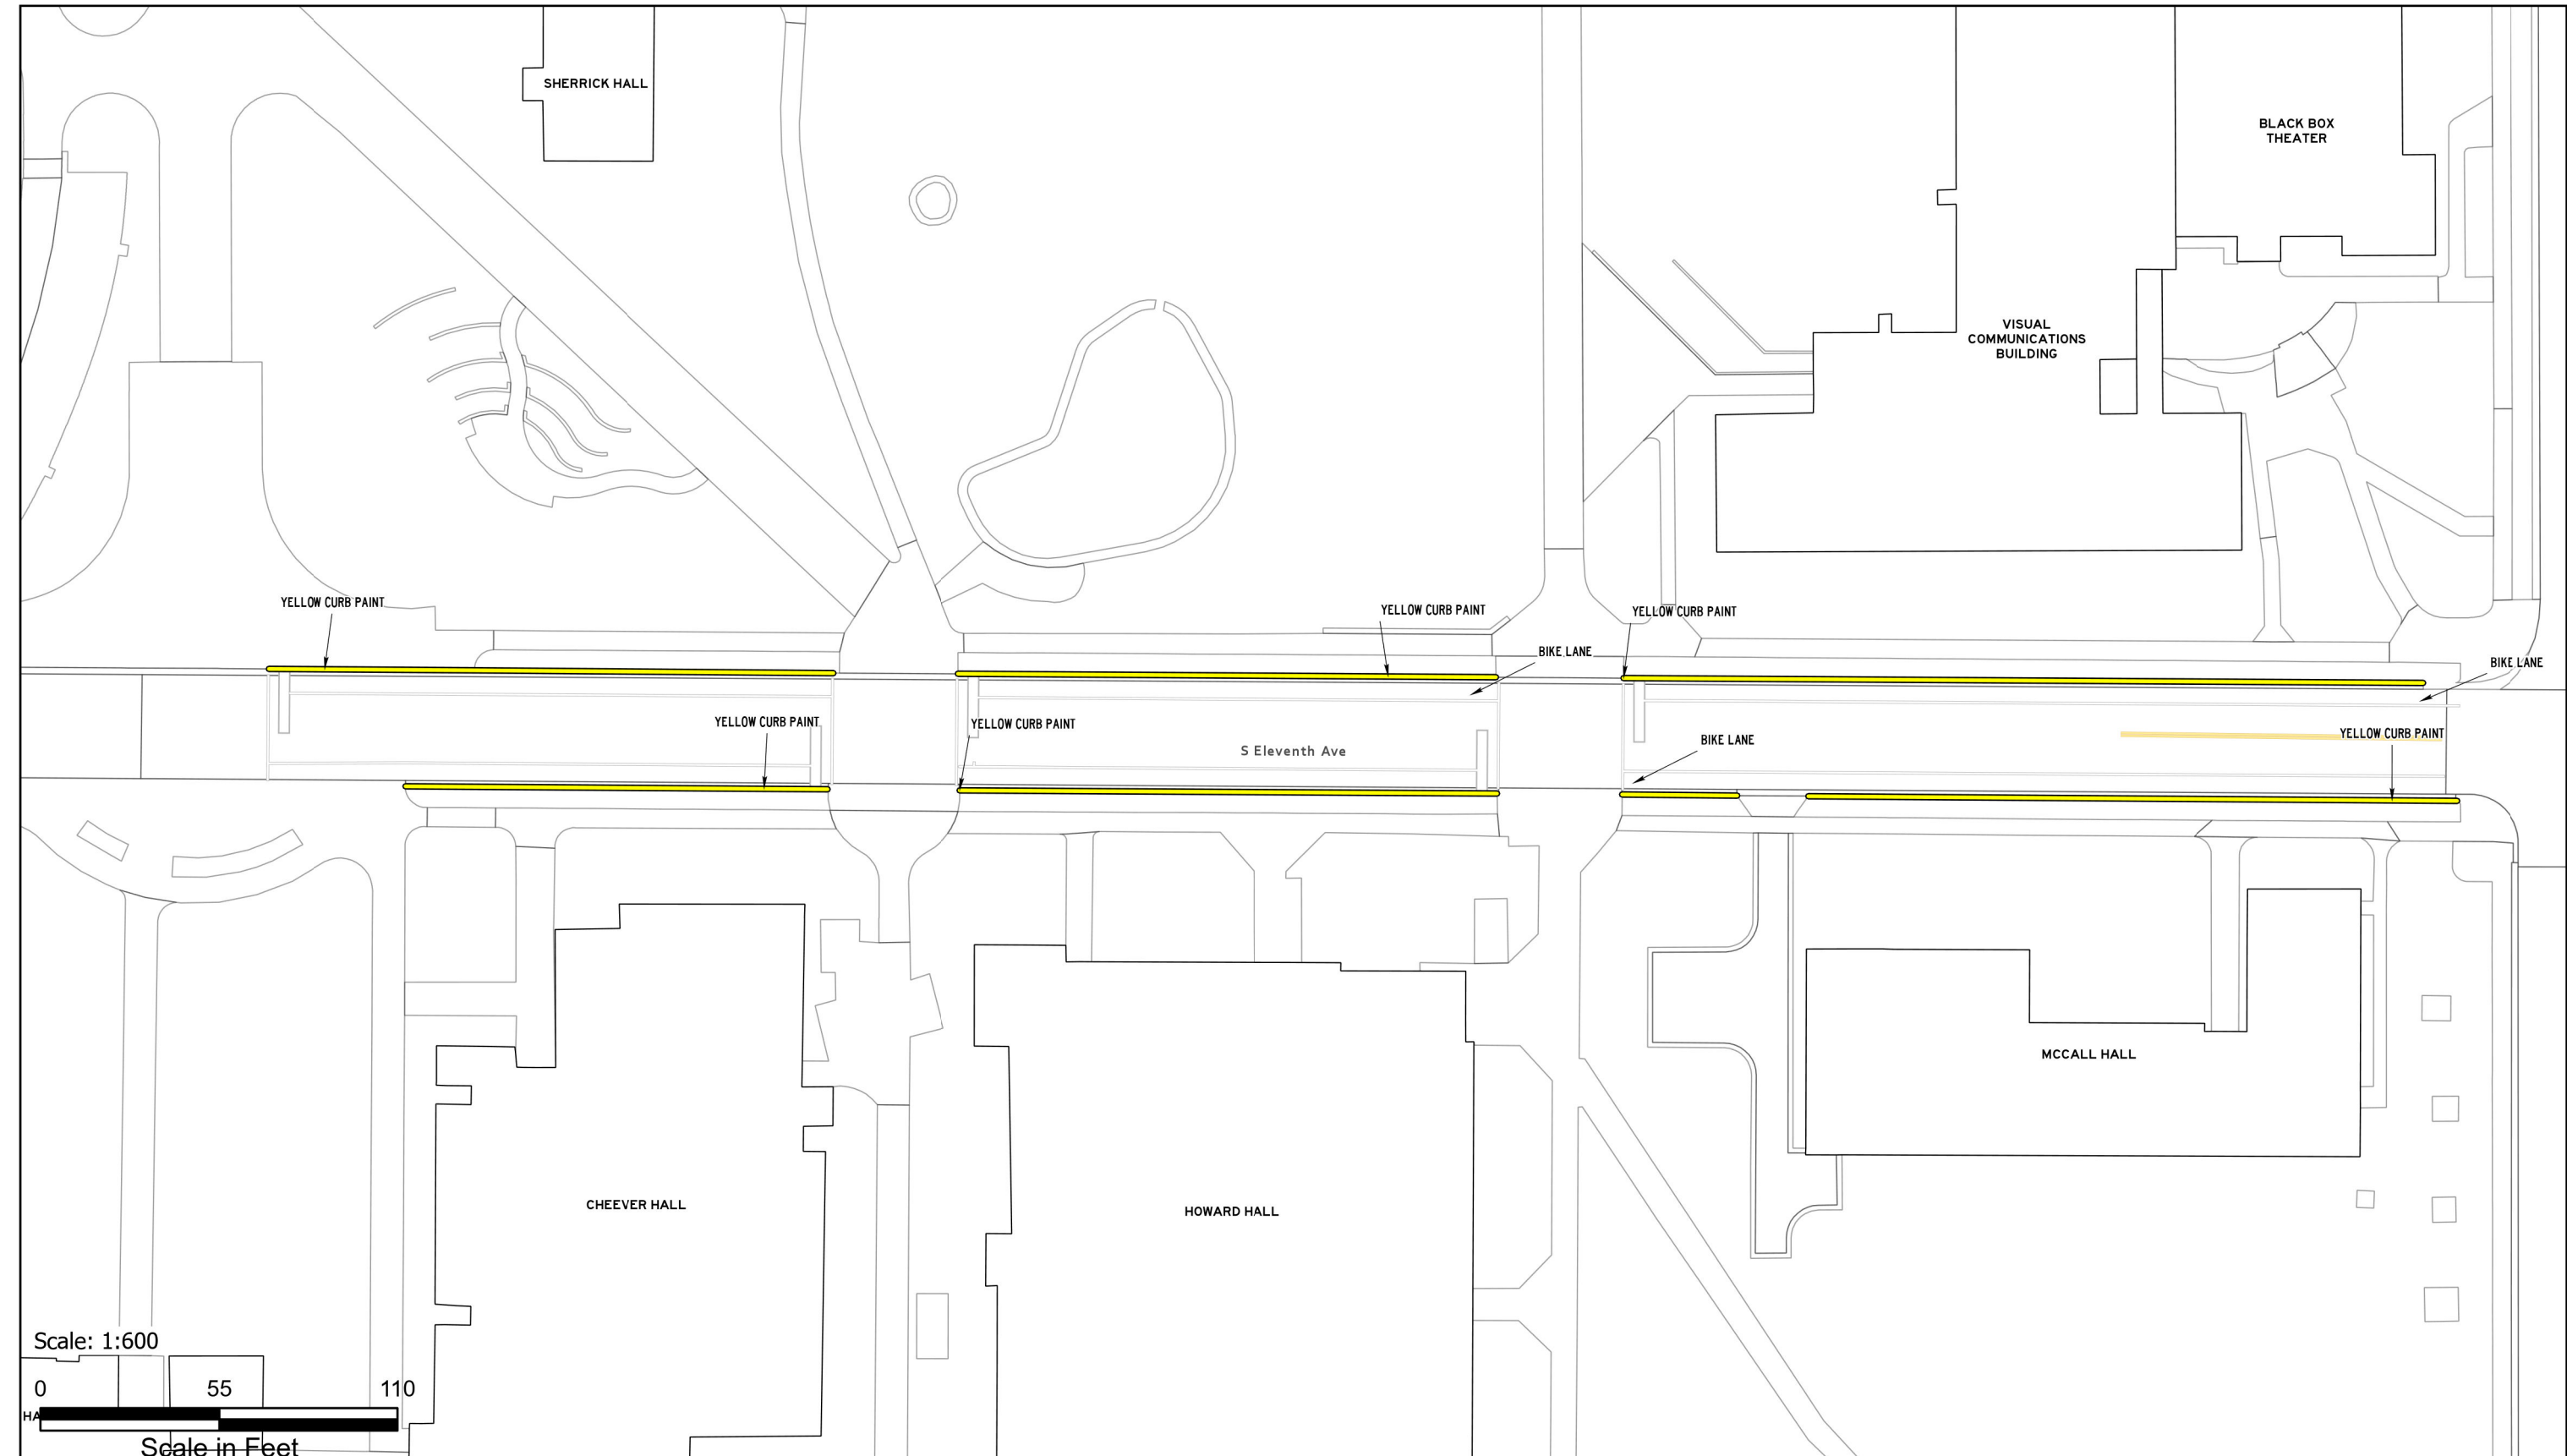

ASPHALT AND PAINT QUANTITIES

- ASPHALT AREA = 22,848 SQ FT

CURB PAINTING

- YELLOW = 0 LINEAR FEET
- RED = 0 LINEAR FEET

STRIPING & HATCH AREAS



- 4" YELLOW LATEX = 678 LINEAR FEET
- 4" WHITE LATEX = 200 LINEAR FEET
- 8" WHITE LATEX = 0 LINEAR FEET
- 24" WHITE LATEX = 53 LINEAR FEET
- 24" YELLOW LATEX = 0 LINEAR FEET

MARKING QUANTITIES

- BIKE LANE 5
- COMBO LEFT ARROW 2
- CROSSWALK 3
- ONLY 1
- RIGHT ARROW 1

MAINTENANCE

- SWEEP, RESTRIPE

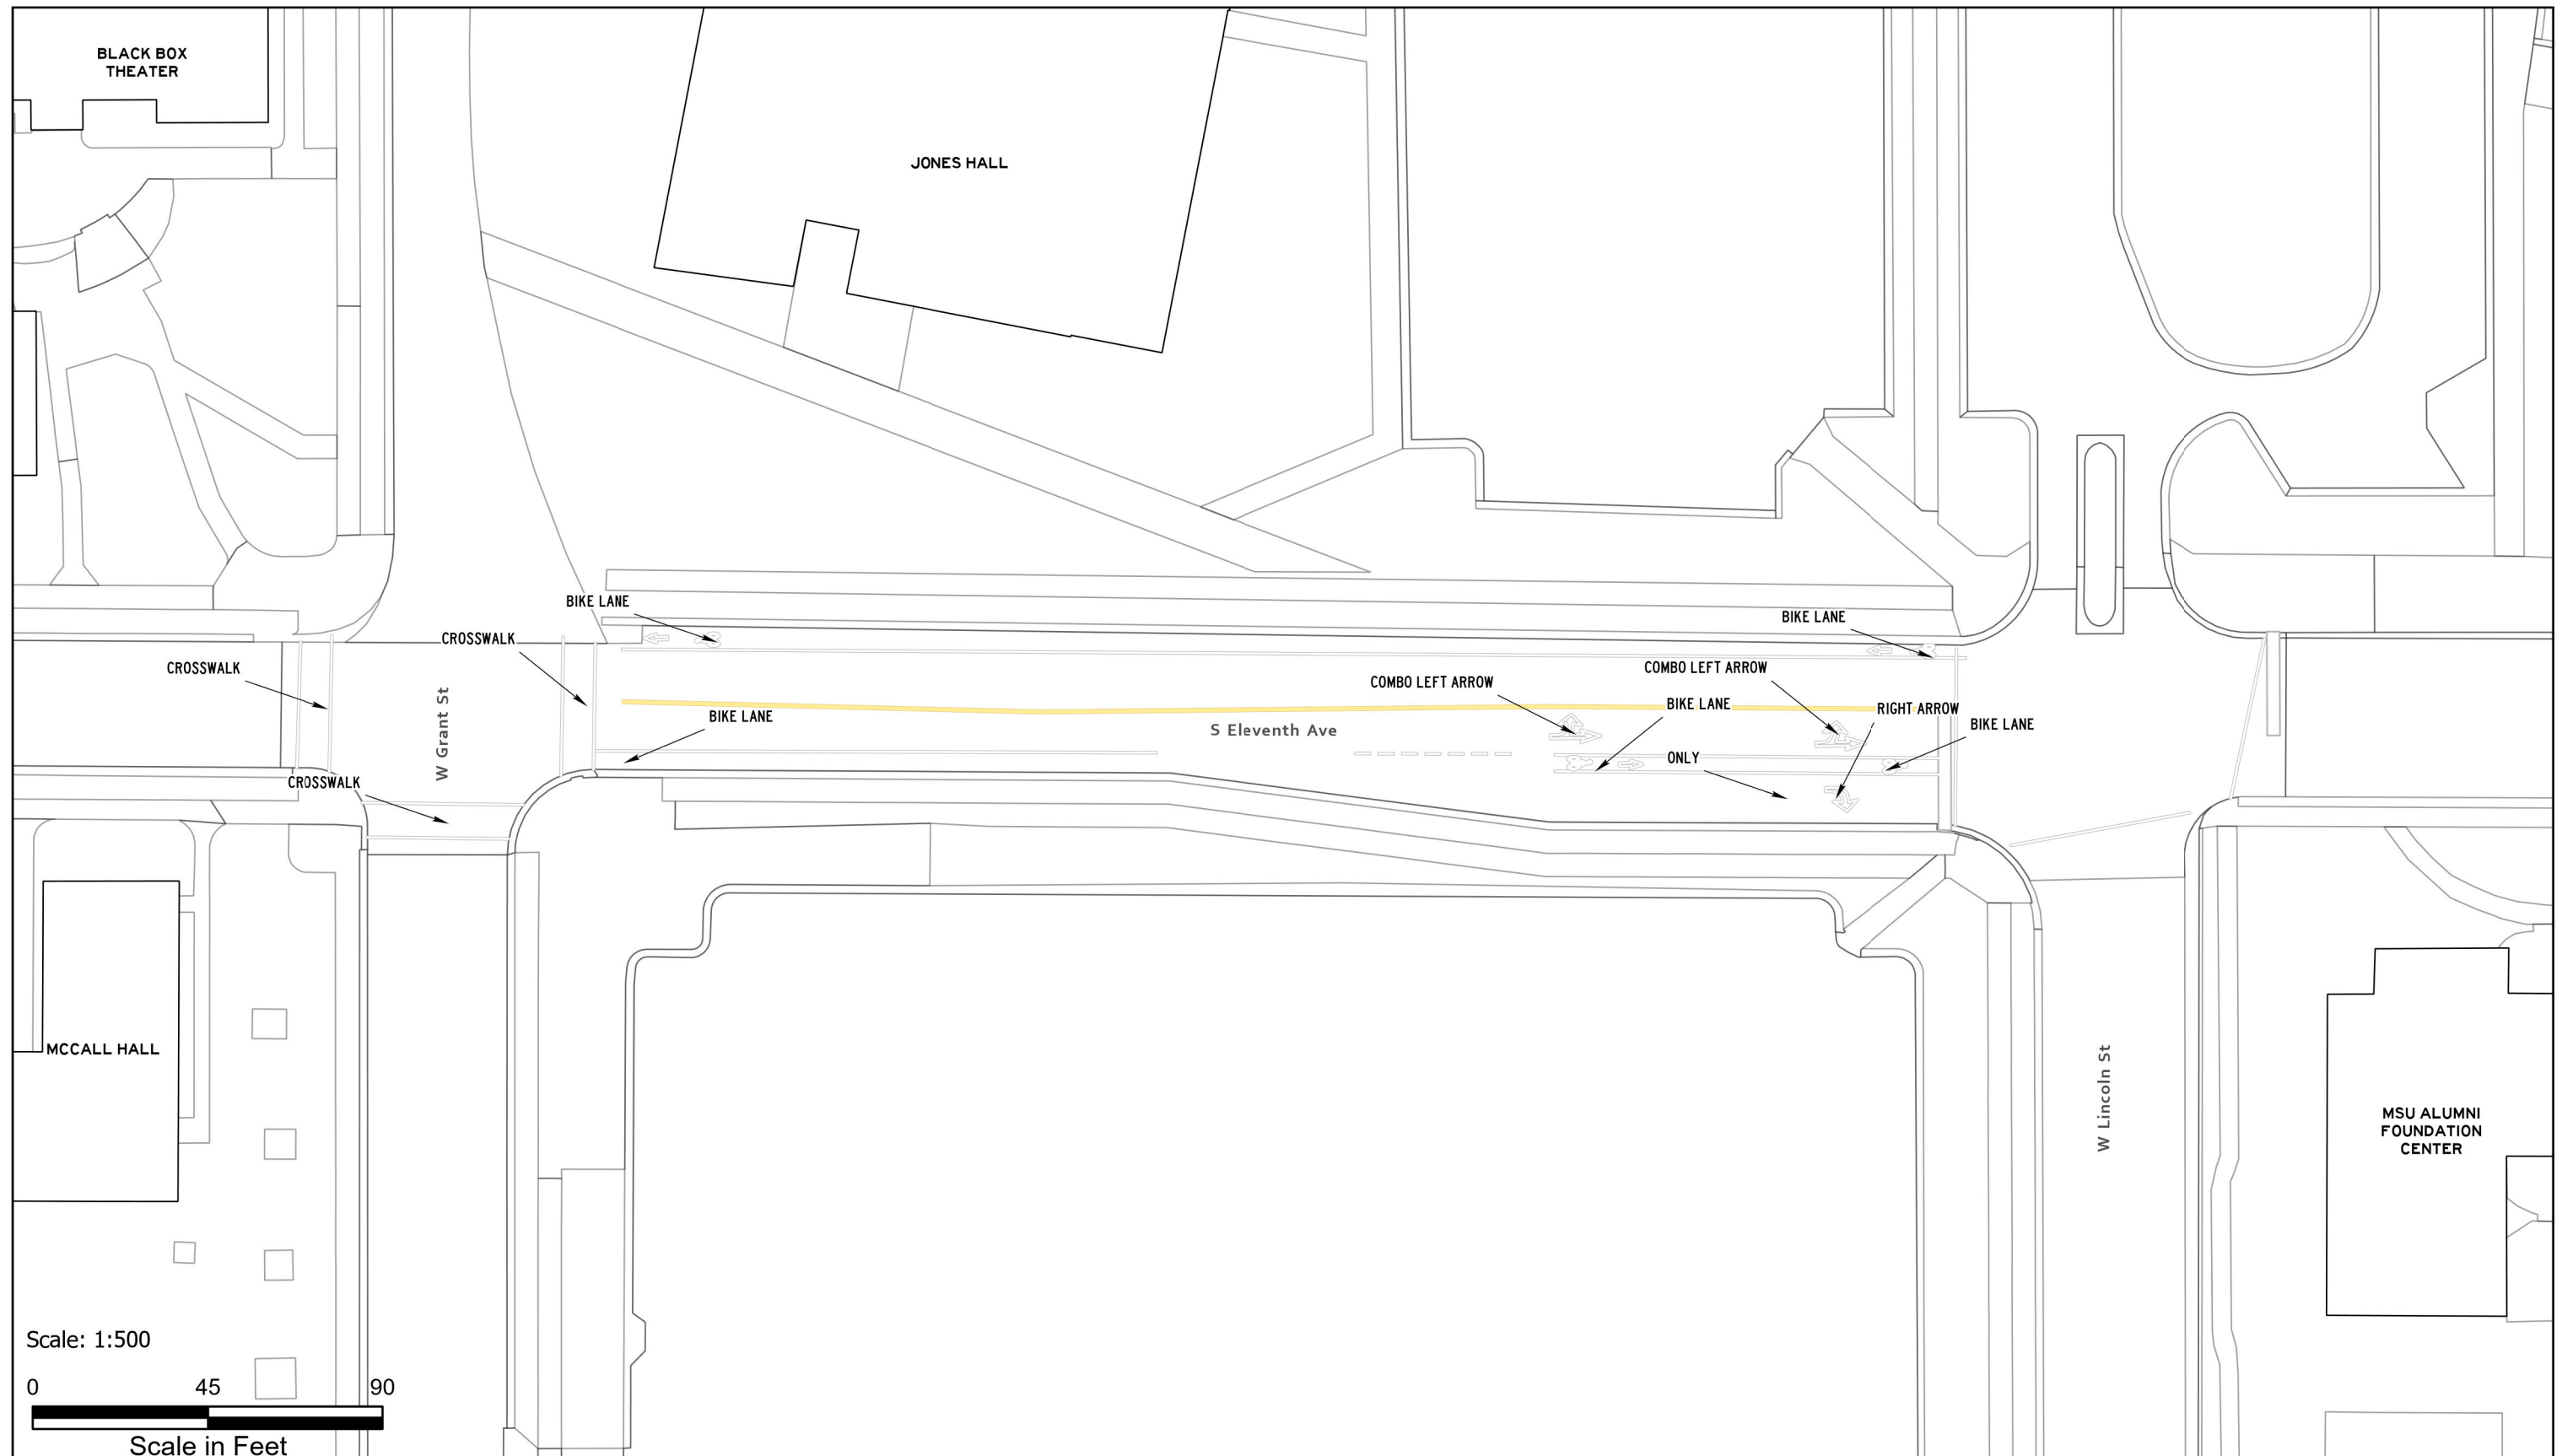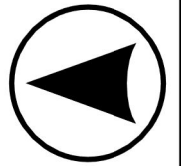

ASPHALT AND PAINT QUANTITIES

- ASPHALT AREA = 19,905 SQ FT

CURB PAINTING

- YELLOW = 0 LINEAR FEET
- RED = 0 LINEAR FEET

STRIPING & HATCH AREAS


- 4" YELLOW LATEX = 1,172 LINEAR FEET
- 4" WHITE LATEX = 0 LINEAR FEET
- 8" WHITE LATEX = 0 LINEAR FEET
- 24" WHITE LATEX = 0 LINEAR FEET
- 24" YELLOW LATEX = 0 LINEAR FEET

MARKING QUANTITIES

NO PARKING 4

MAINTENANCE

- SWEEP, RESTRIPE

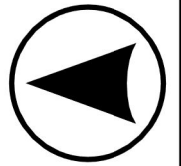

**PAVEMENT
MAINTENANCE 2026**

PLANNING,
DESIGN & CONSTRUCTION
MONTANA STATE UNIVERSITY
BOZEMAN, MONTANA
PHONE: 406.994.7301 FAX: 406.994.5665

DRAWN BY Z58D319

PPA 25-1340


SHEET
TITLE

5TH AVE
LOT

SHEET
PL12

UPS

DATE
1/20/2026

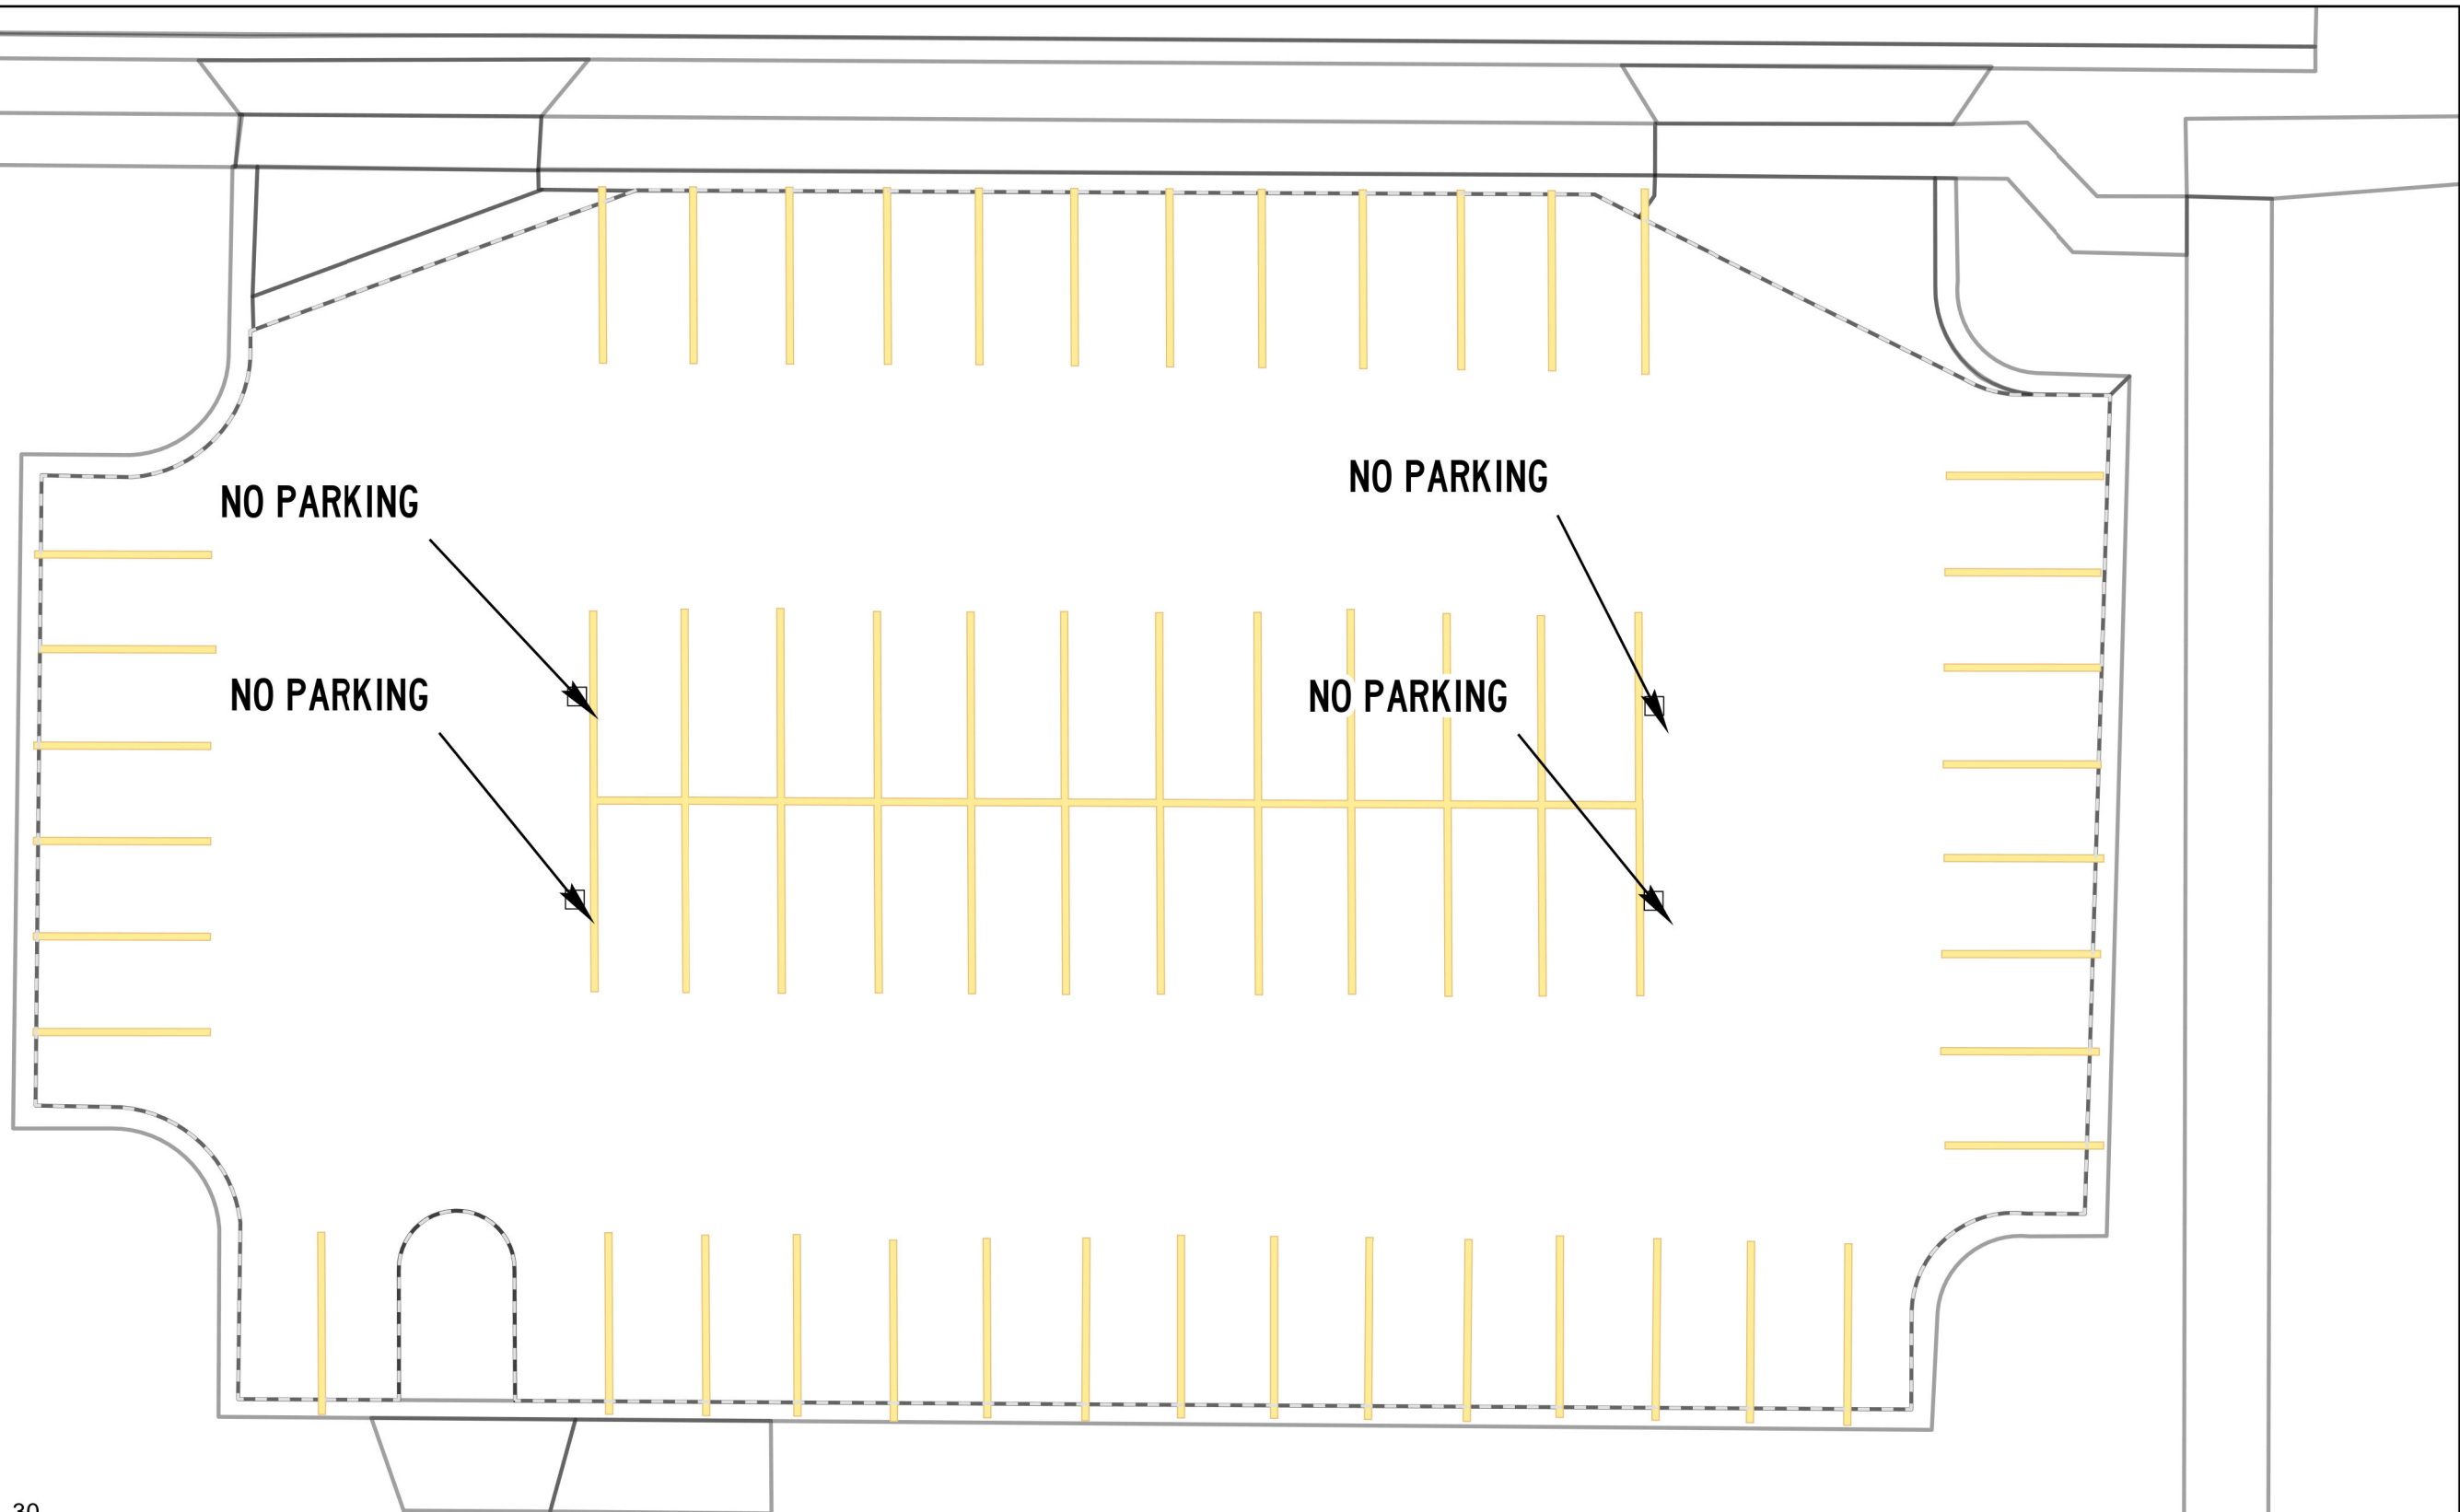

Scale: 1:200

0 15 30

Scale in Feet

ASPHALT AND PAINT QUANTITIES

- ASPHALT AREA = 73,664 SQ FT

CURB PAINTING

- YELLOW = 487 LINEAR FEET
- RED = 0 LINEAR FEET

STRIPING & HATCH AREAS

- 4" YELLOW LATEX = 4,259 LINEAR FEET
- 4" WHITE LATEX = 0 LINEAR FEET
- 8" WHITE LATEX = 0 LINEAR FEET
- 24" WHITE LATEX = 0 LINEAR FEET
- 24" YELLOW LATEX = 0 LINEAR FEET

MARKING QUANTITIES

- ARROW 6
- LEFT ARROW 1
- NO PARKING 16
- RIGHT ARROW 1

MAINTENANCE

- SWEEP, CRACK SEAL, RESTRIPE



PAVEMENT MAINTENANCE 2026

PLANNING, DESIGN & CONSTRUCTION
 MONTANA STATE UNIVERSITY
 BOZEMAN, MONTANA
 PHONE: 406.994.7301 FAX: 406.994.5665

DRAWN BY Z58D319

PPA 25-1340



SHEET TITLE

HUFFMAN LOT

SHEET PL13

UPS

DATE 1/20/2026

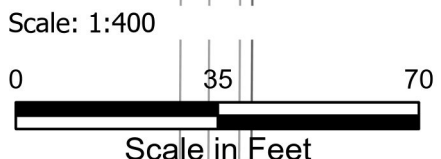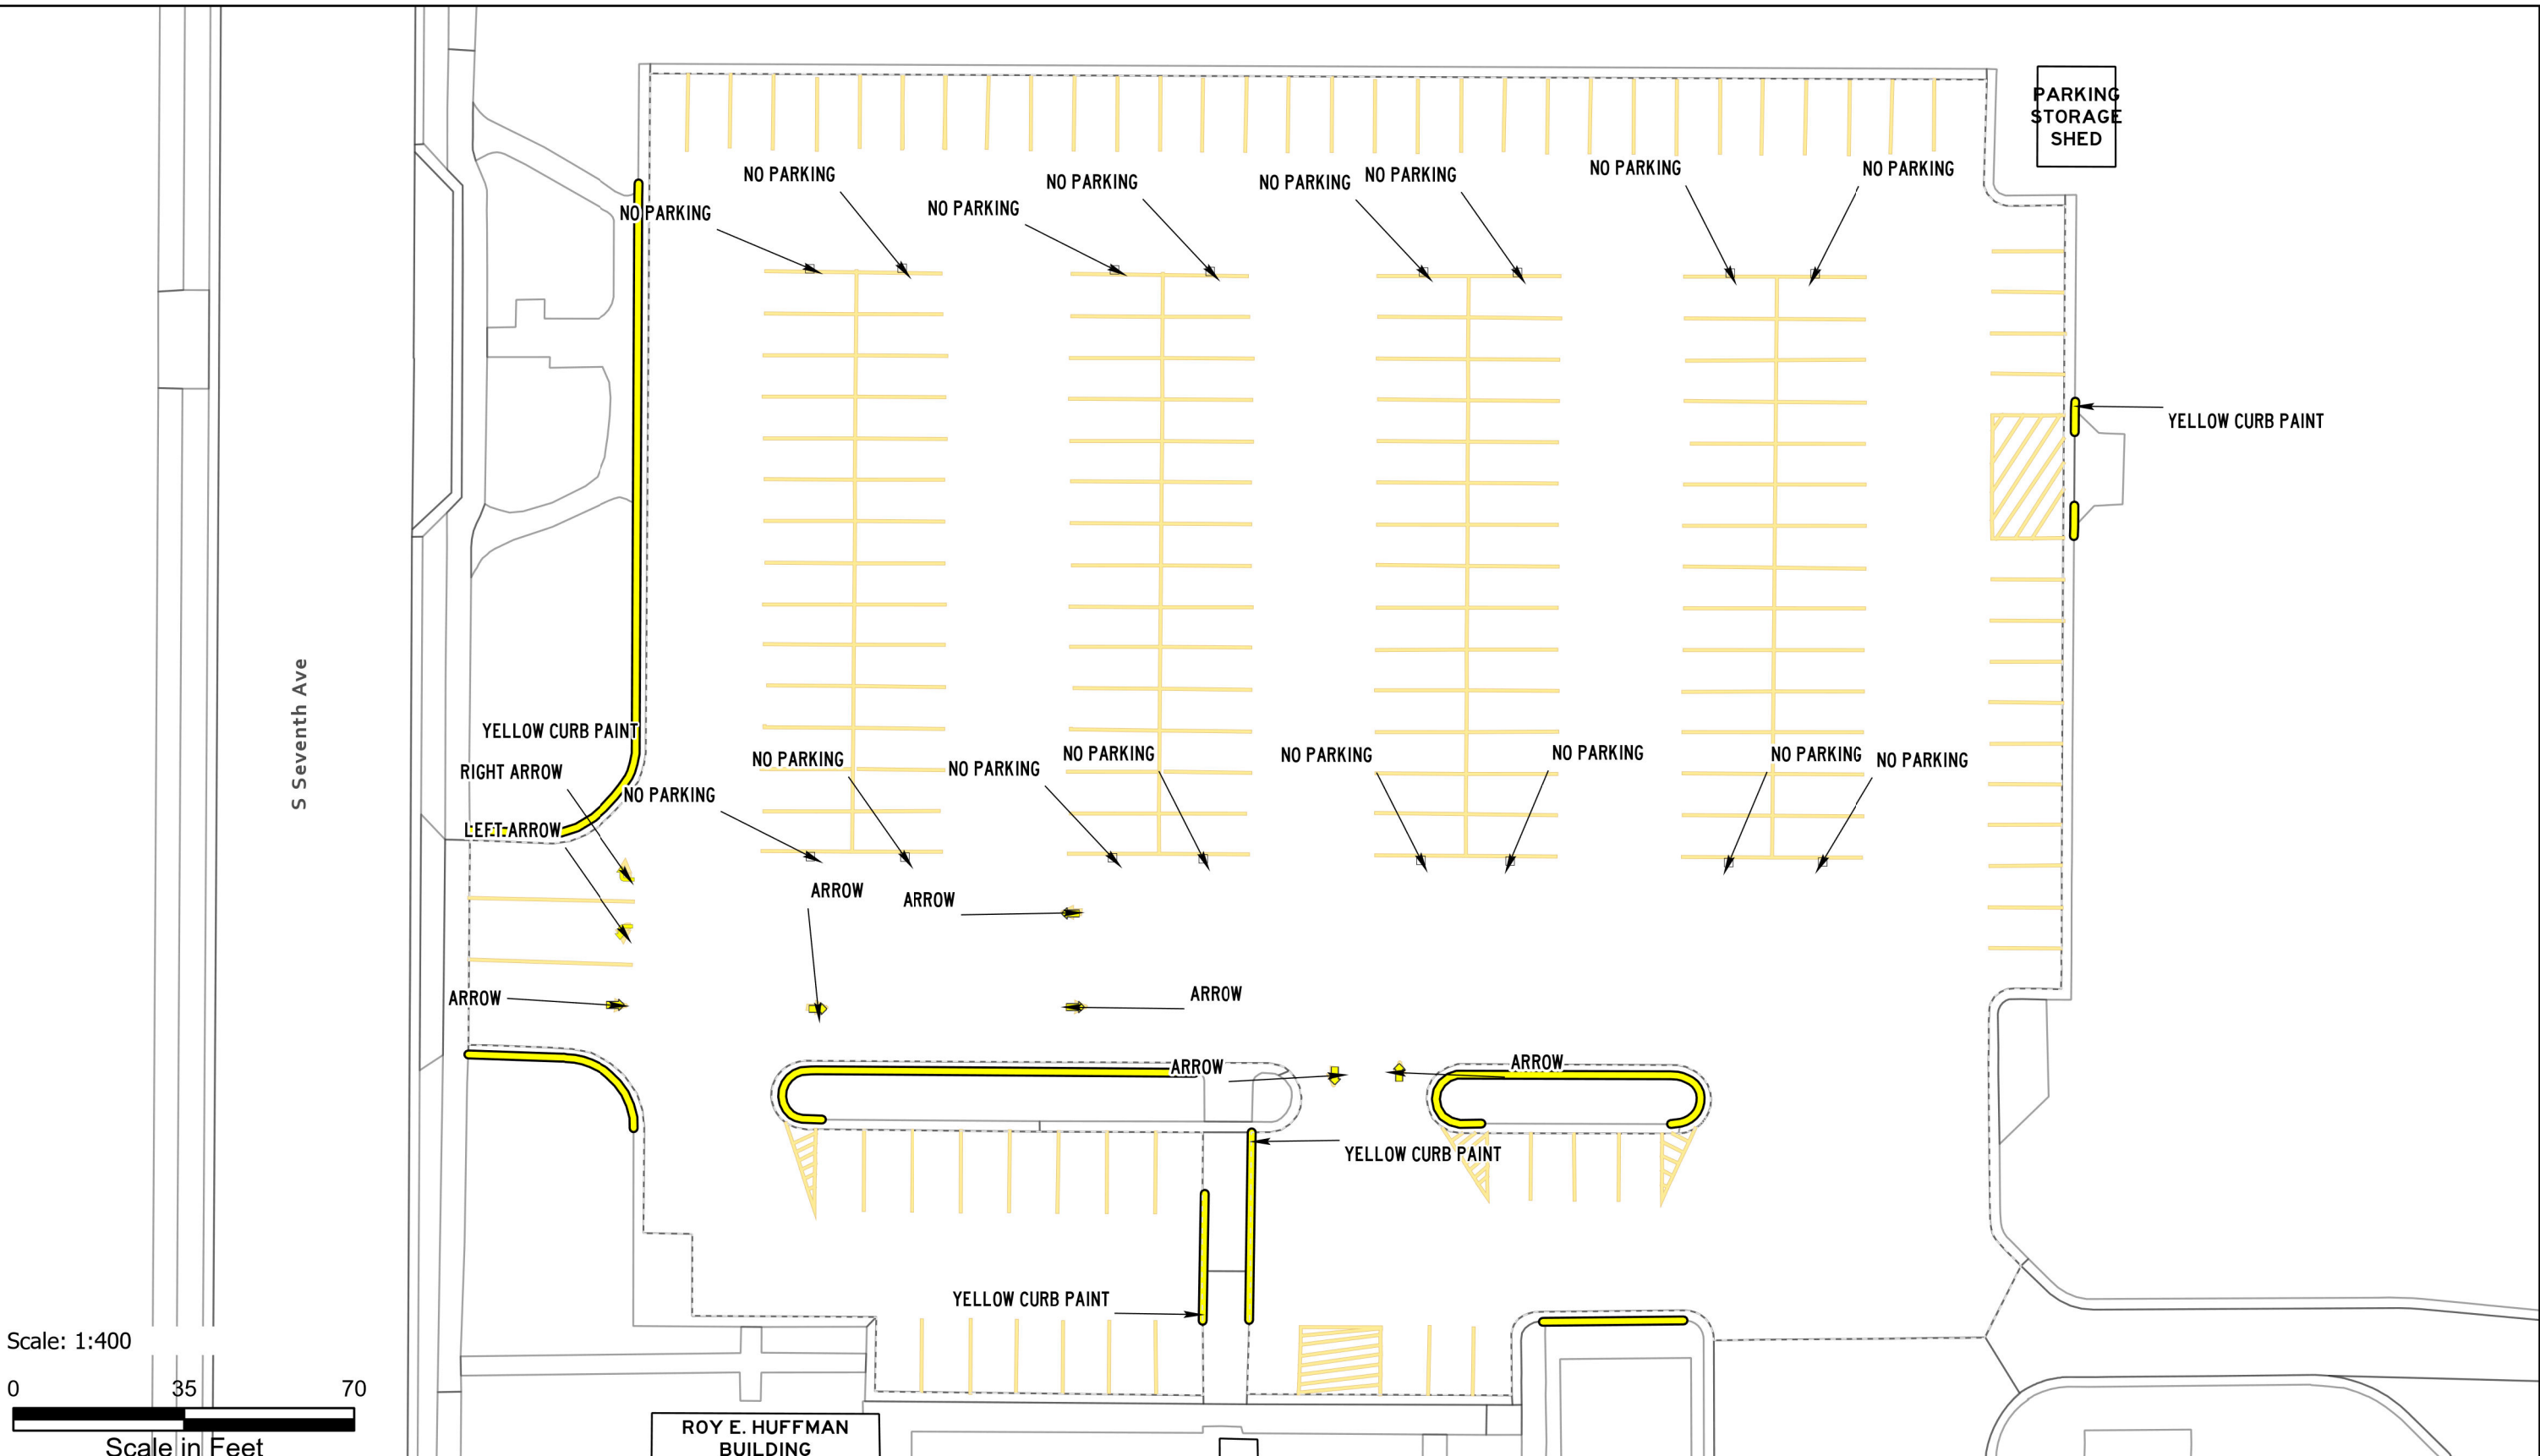

ASPHALT AND PAINT QUANTITIES

- ASPHALT AREA = 91,376 SQ FT

CURB PAINTING

- YELLOW = 199 LINEAR FEET
- RED = 139 LINEAR FEET

STRIPING & HATCH AREAS

- 4" YELLOW LATEX = 8,505 LINEAR FEET
- 4" WHITE LATEX = 0 LINEAR FEET
- 8" WHITE LATEX = 0 LINEAR FEET
- 24" WHITE LATEX = 0 LINEAR FEET
- 24" YELLOW LATEX = 0 LINEAR FEET

MARKING QUANTITIES

- NO PARKING 8
- STOP 4

MAINTENANCE

- SWEEP, CRACK SEAL, RESTRIPE



**PAVEMENT
MAINTENANCE 2026**

PLANNING,
DESIGN & CONSTRUCTION
MONTANA STATE UNIVERSITY
BOZEMAN, MONTANA
PHONE: 406.994.7301 FAX: 406.994.5665

DRAWN BY Z58D319

PPA 25-1340



SHEET TITLE

FILEHOUSE
LOT BAY A

SHEET
PL15A

UPS

DATE
1/20/2026

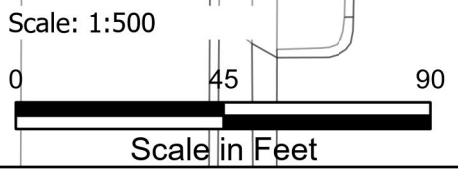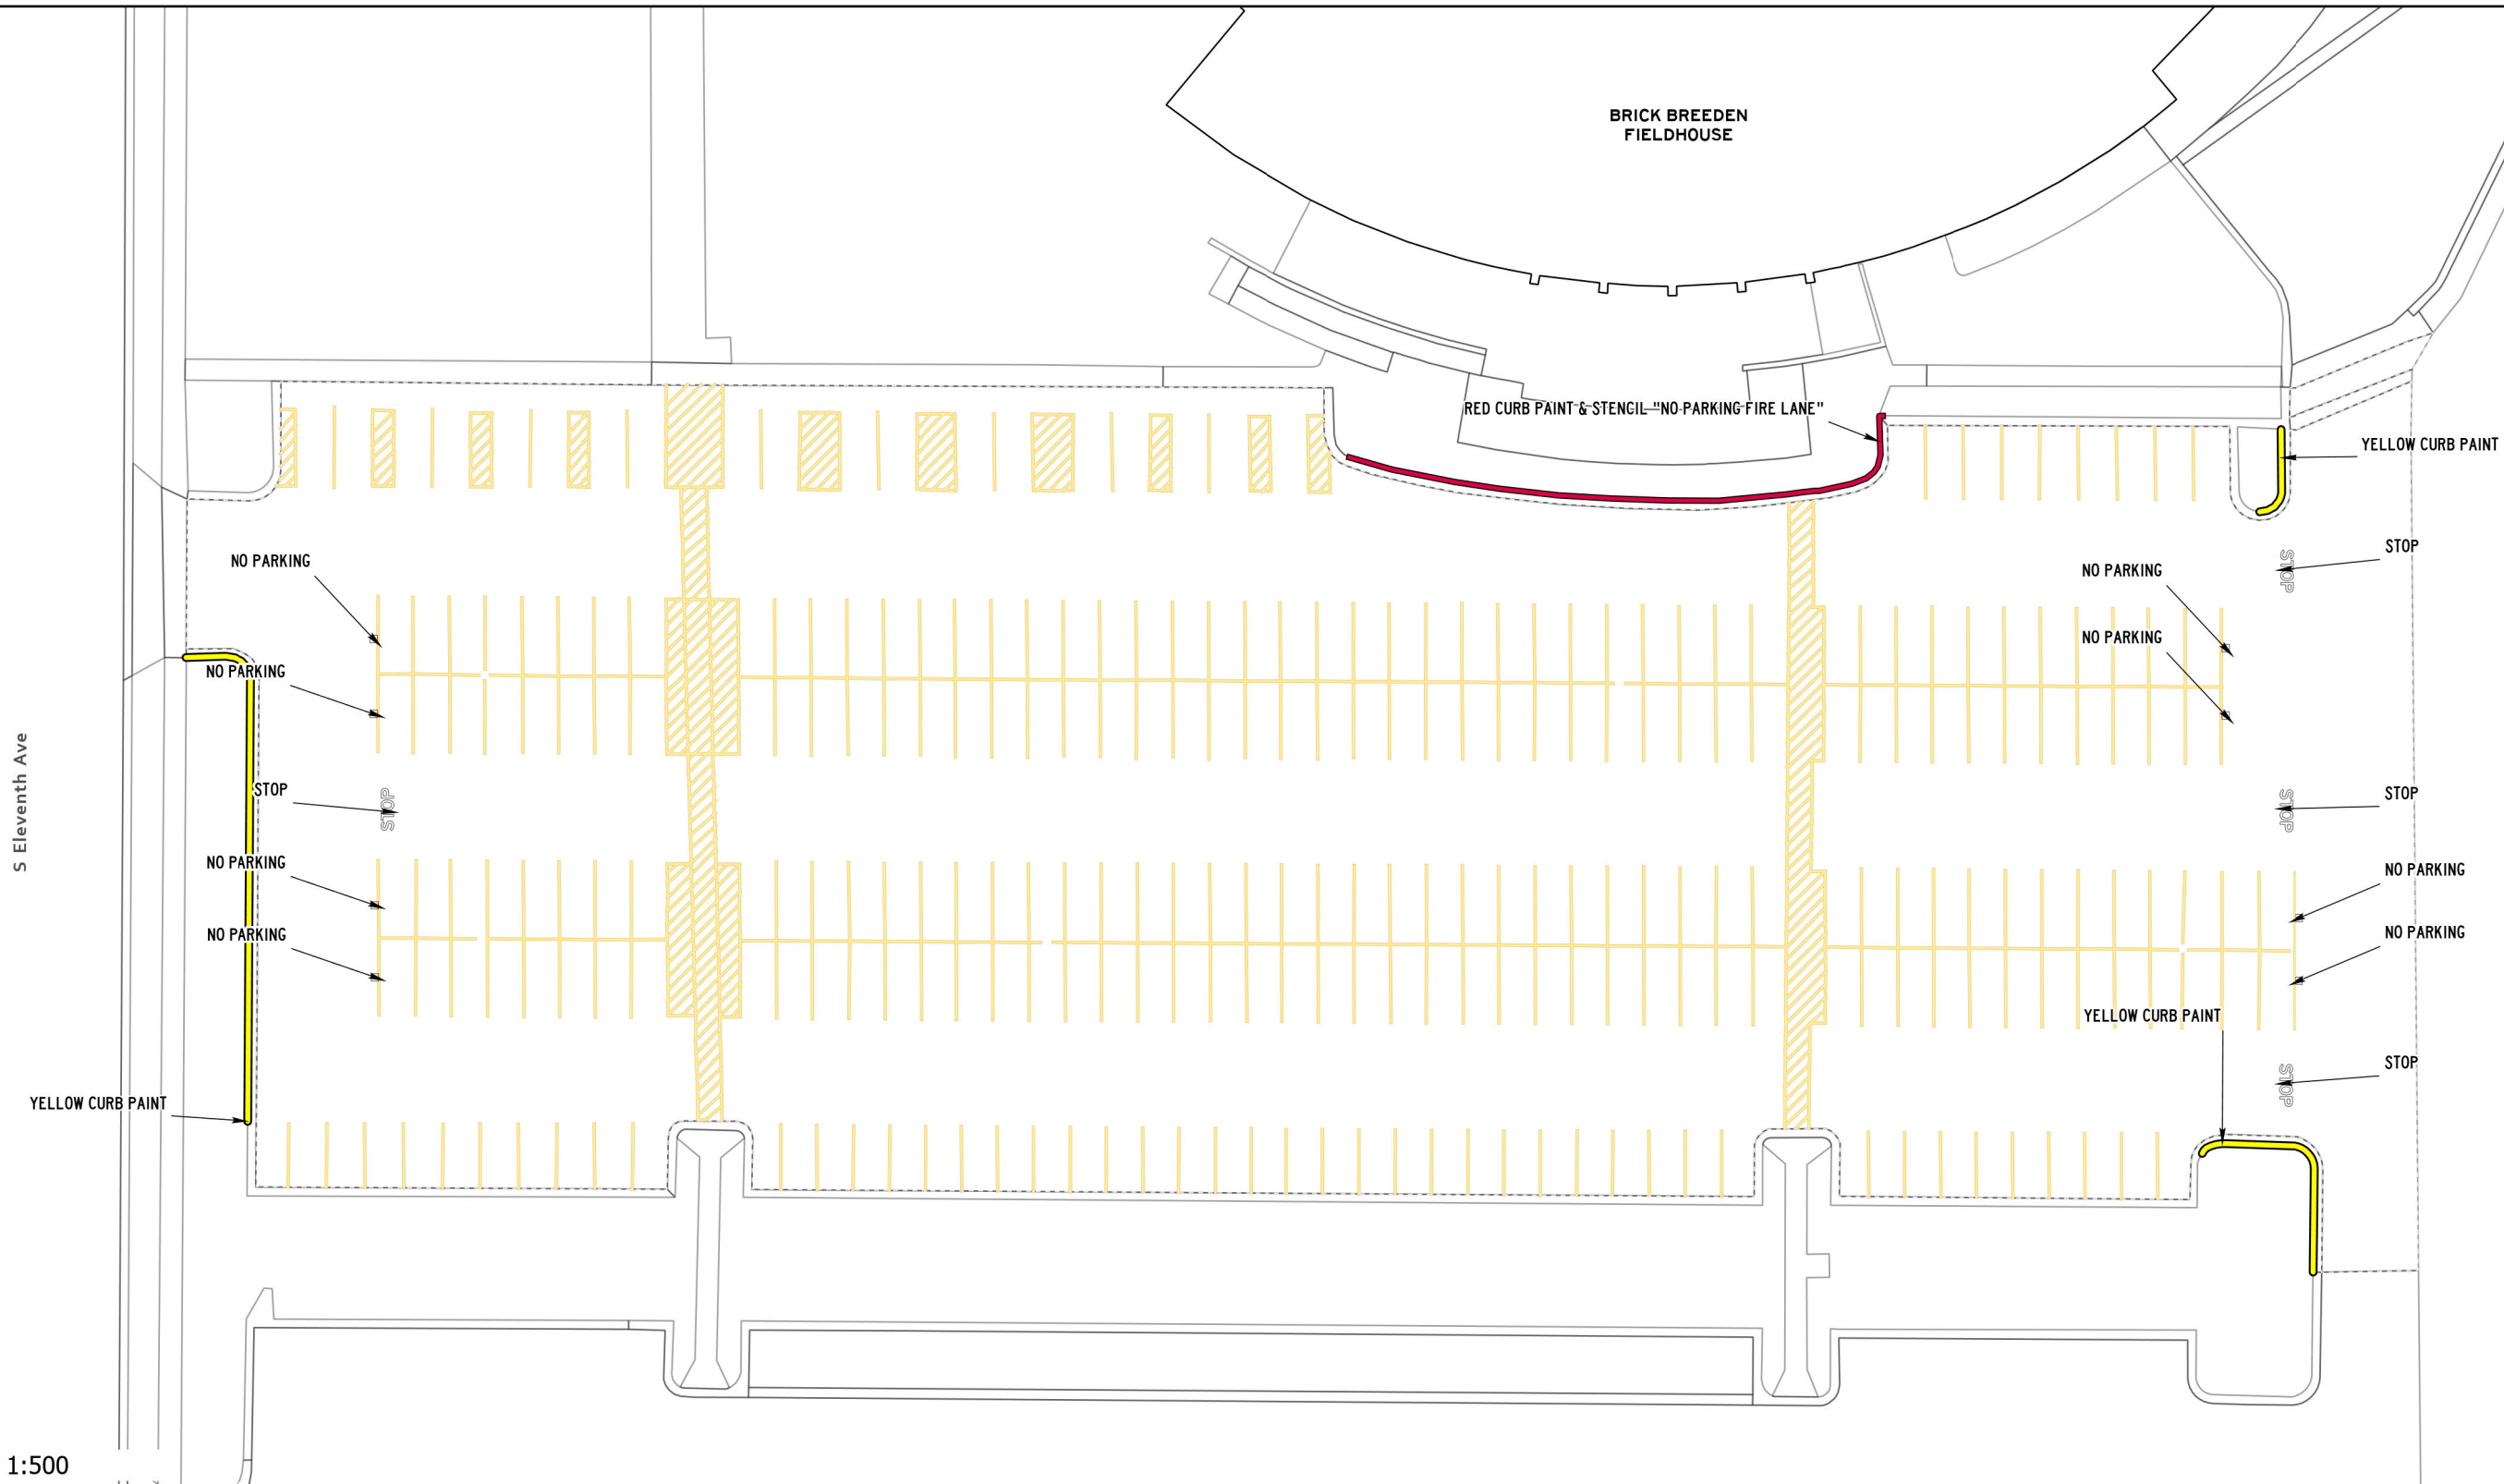

ASPHALT AND PAINT QUANTITIES

- ASPHALT AREA = 89,518 SQ FT

CURB PAINTING

- YELLOW = 272 LINEAR FEET
- RED = 0 LINEAR FEET

STRIPING & HATCH AREAS

- 4" YELLOW LATEX = 7,346 LINEAR FEET
- 4" WHITE LATEX = 0 LINEAR FEET
- 8" WHITE LATEX = 0 LINEAR FEET
- 24" WHITE LATEX = 0 LINEAR FEET
- 24" YELLOW LATEX = 0 LINEAR FEET

MARKING QUANTITIES

- NO PARKING 8
- STOP 4

MAINTENANCE

- SWEEP, CRACK SEAL, RESTRIPE



PAVEMENT MAINTENANCE 2026

PLANNING,
DESIGN & CONSTRUCTION
MONTANA STATE UNIVERSITY
BOZEMAN, MONTANA
PHONE: 406.994.7301 FAX: 406.994.5665

DRAWN BY Z58D319

PPA 25-1340



SHEET TITLE

FILED HOUSE LOT BAY B

SHEET PL15B

UPS

DATE 1/20/2026

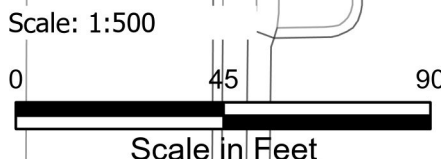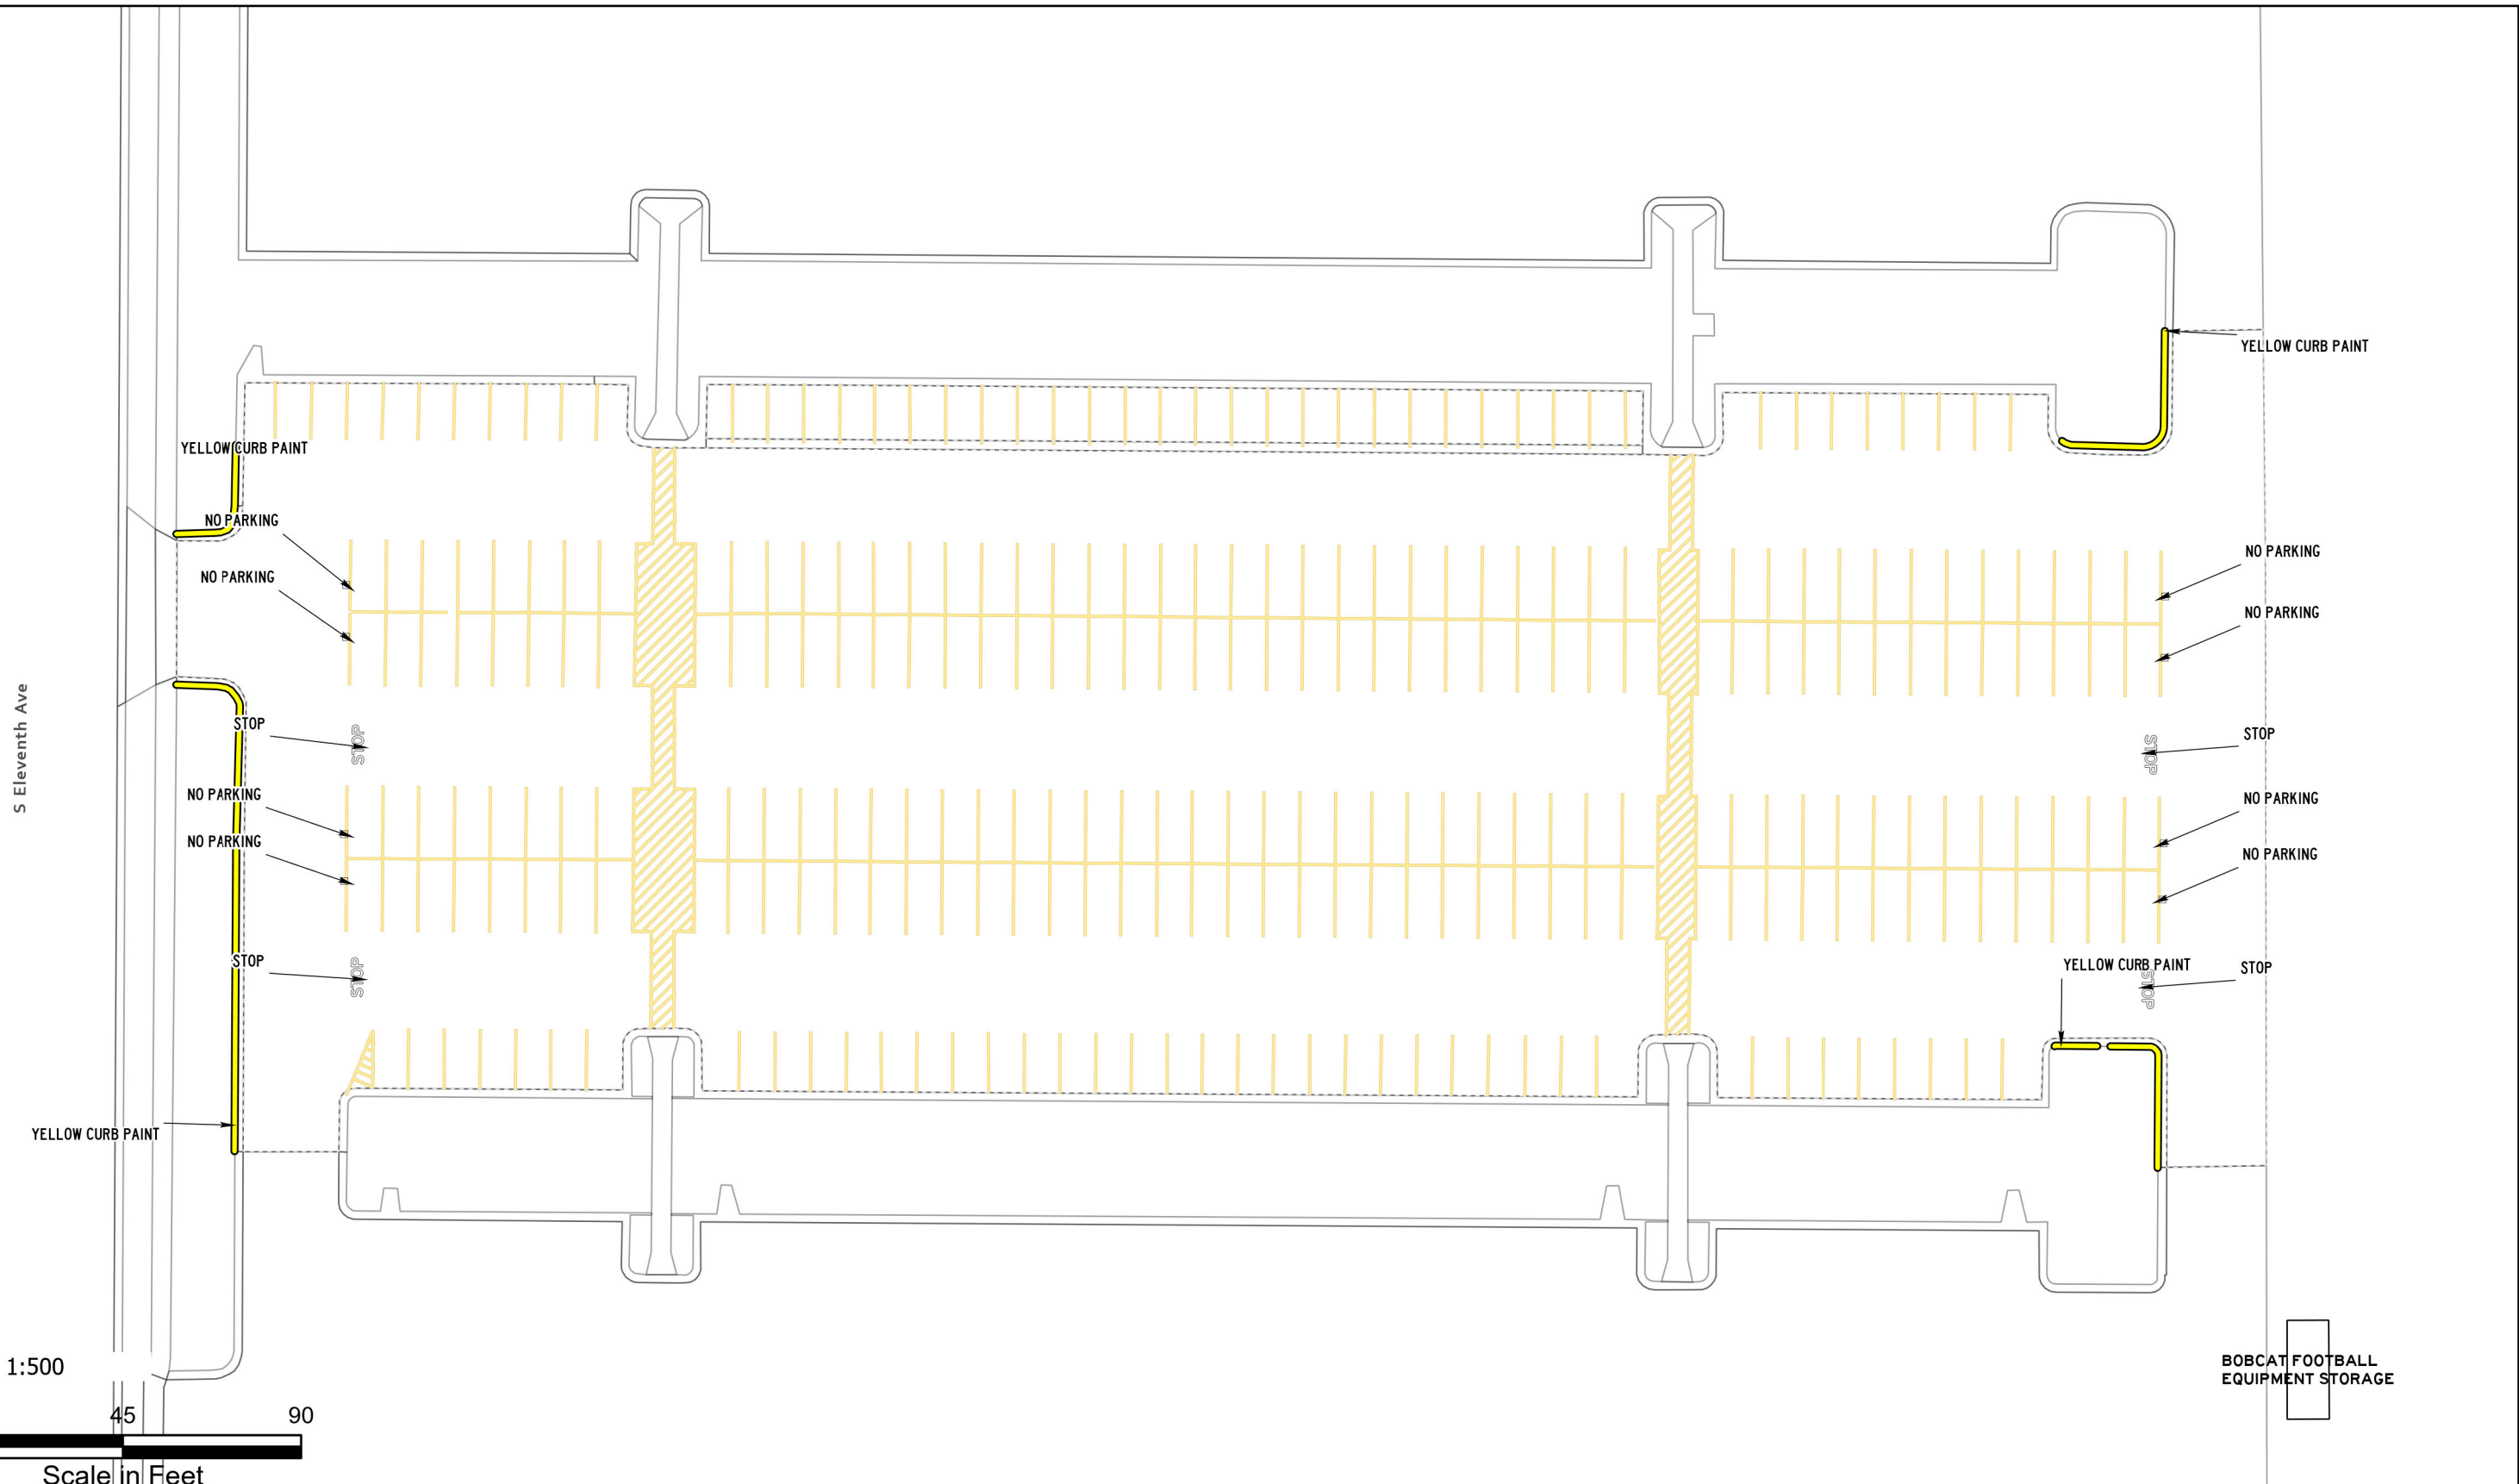

ASPHALT AND PAINT QUANTITIES

- ASPHALT AREA = 90,973 SQ FT

CURB PAINTING

- YELLOW = 331 LINEAR FEET
- RED = 0 LINEAR FEET

STRIPING & HATCH AREAS

- 4" YELLOW LATEX = 7,350 LINEAR FEET
- 4" WHITE LATEX = 0 LINEAR FEET
- 8" WHITE LATEX = 0 LINEAR FEET
- 24" WHITE LATEX = 0 LINEAR FEET
- 24" YELLOW LATEX = 0 LINEAR FEET

MARKING QUANTITIES

- NO PARKING 8
- STOP 6

MAINTENANCE

- SWEEP, CRACK SEAL, RESTRIPE



**PAVEMENT
MAINTENANCE 2026**

PLANNING,
DESIGN & CONSTRUCTION
MONTANA STATE UNIVERSITY
BOZEMAN, MONTANA
PHONE: 406.994.7301 FAX: 406.994.5665

DRAWN BY Z58D319

PPA 25-1340


SHEET
TITLE

FIELD
HOUSE LOT
BAY C

SHEET
PL15C

UPS

DATE
1/20/2026

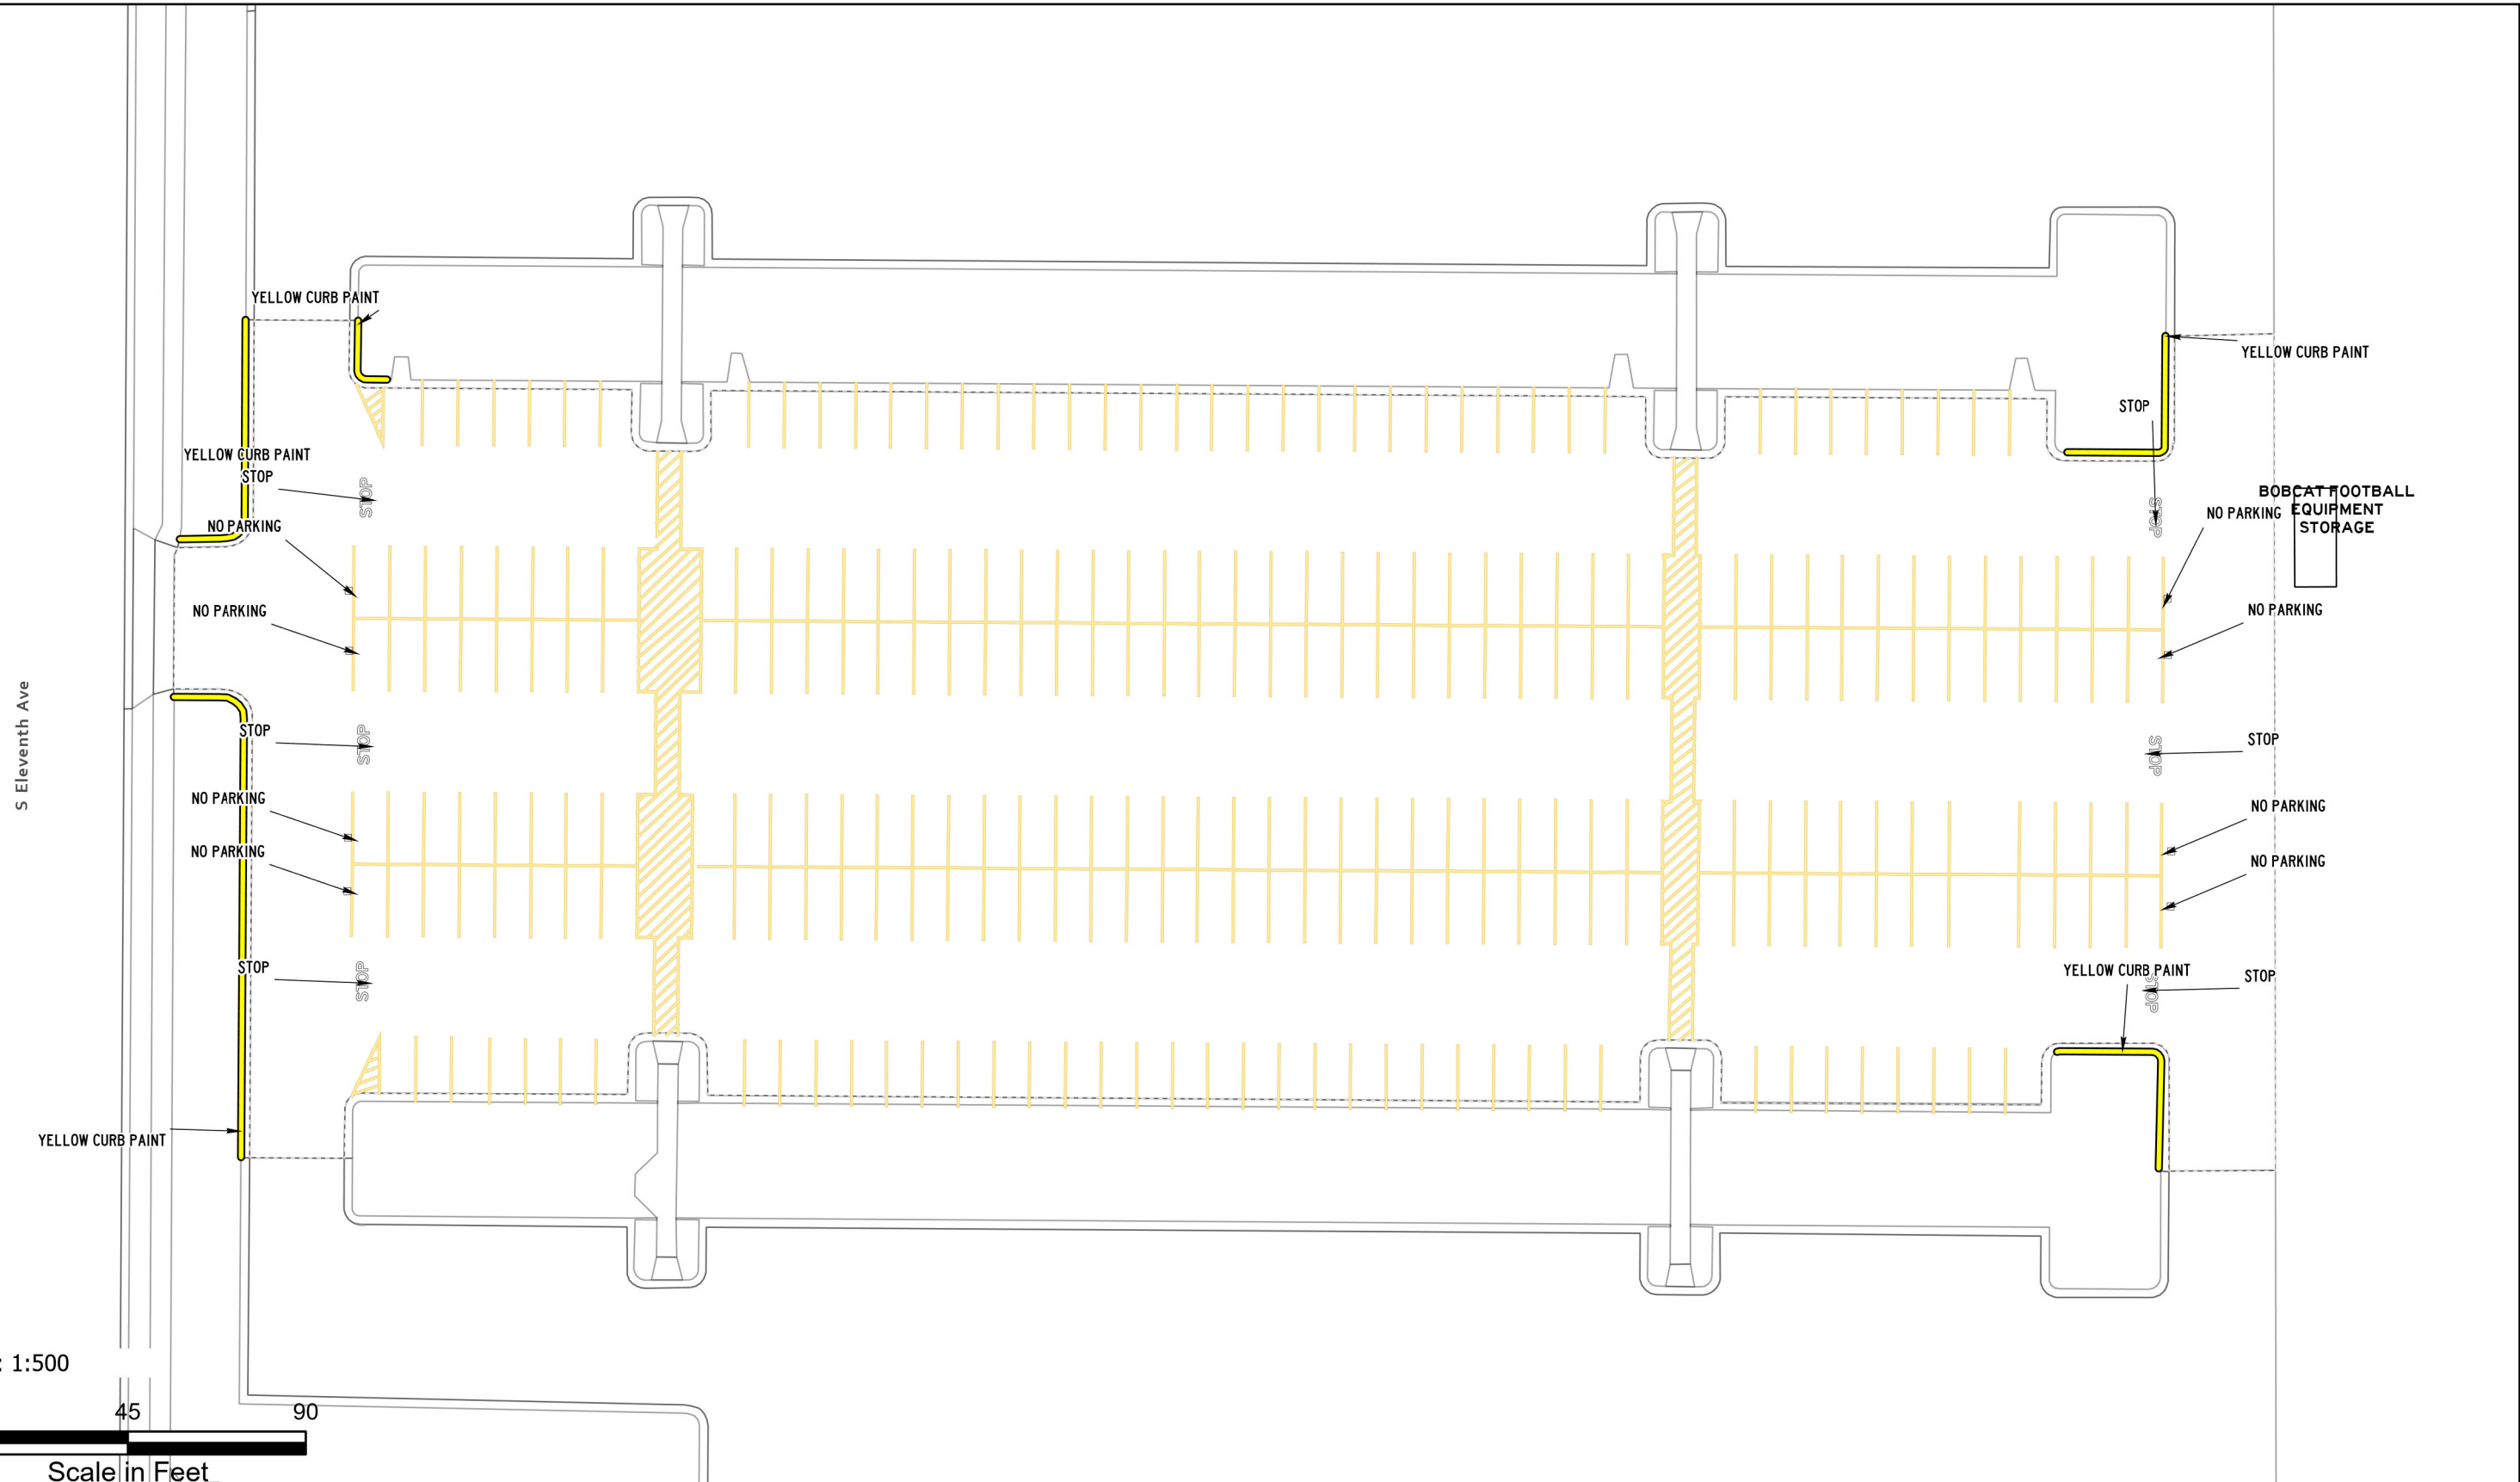

ASPHALT AND PAINT QUANTITIES

- ASPHALT AREA = 78,486 SQ FT

CURB PAINTING

- YELLOW = 402 LINEAR FEET
- RED = 0 LINEAR FEET

STRIPING & HATCH AREAS

- 4" YELLOW LATEX = 5,724 LINEAR FEET
- 4" WHITE LATEX = 0 LINEAR FEET
- 8" WHITE LATEX = 0 LINEAR FEET
- 24" WHITE LATEX = 0 LINEAR FEET
- 24" YELLOW LATEX = 0 LINEAR FEET

MARKING QUANTITIES

- ARROW 1 RIGHT ARROW 1
- LEFT ARROW 1 STOP 3
- NO PARKING 8
- STALL NUMBERS 228

MAINTENANCE

- HEAVY SEAL COAT, SWEEP, CRACK SEAL, RESTRIPE



PAVEMENT MAINTENANCE 2026

PLANNING, DESIGN & CONSTRUCTION
 MONTANA STATE UNIVERSITY
 BOZEMAN, MONTANA
 PHONE: 406.994.7301 FAX: 406.994.5665

DRAWN BY Z58D319

PPA 25-1340


SHEET TITLE

FILEHOUSE LOT BAY D

SHEET **PL15D**

UPS

DATE 1/20/2026

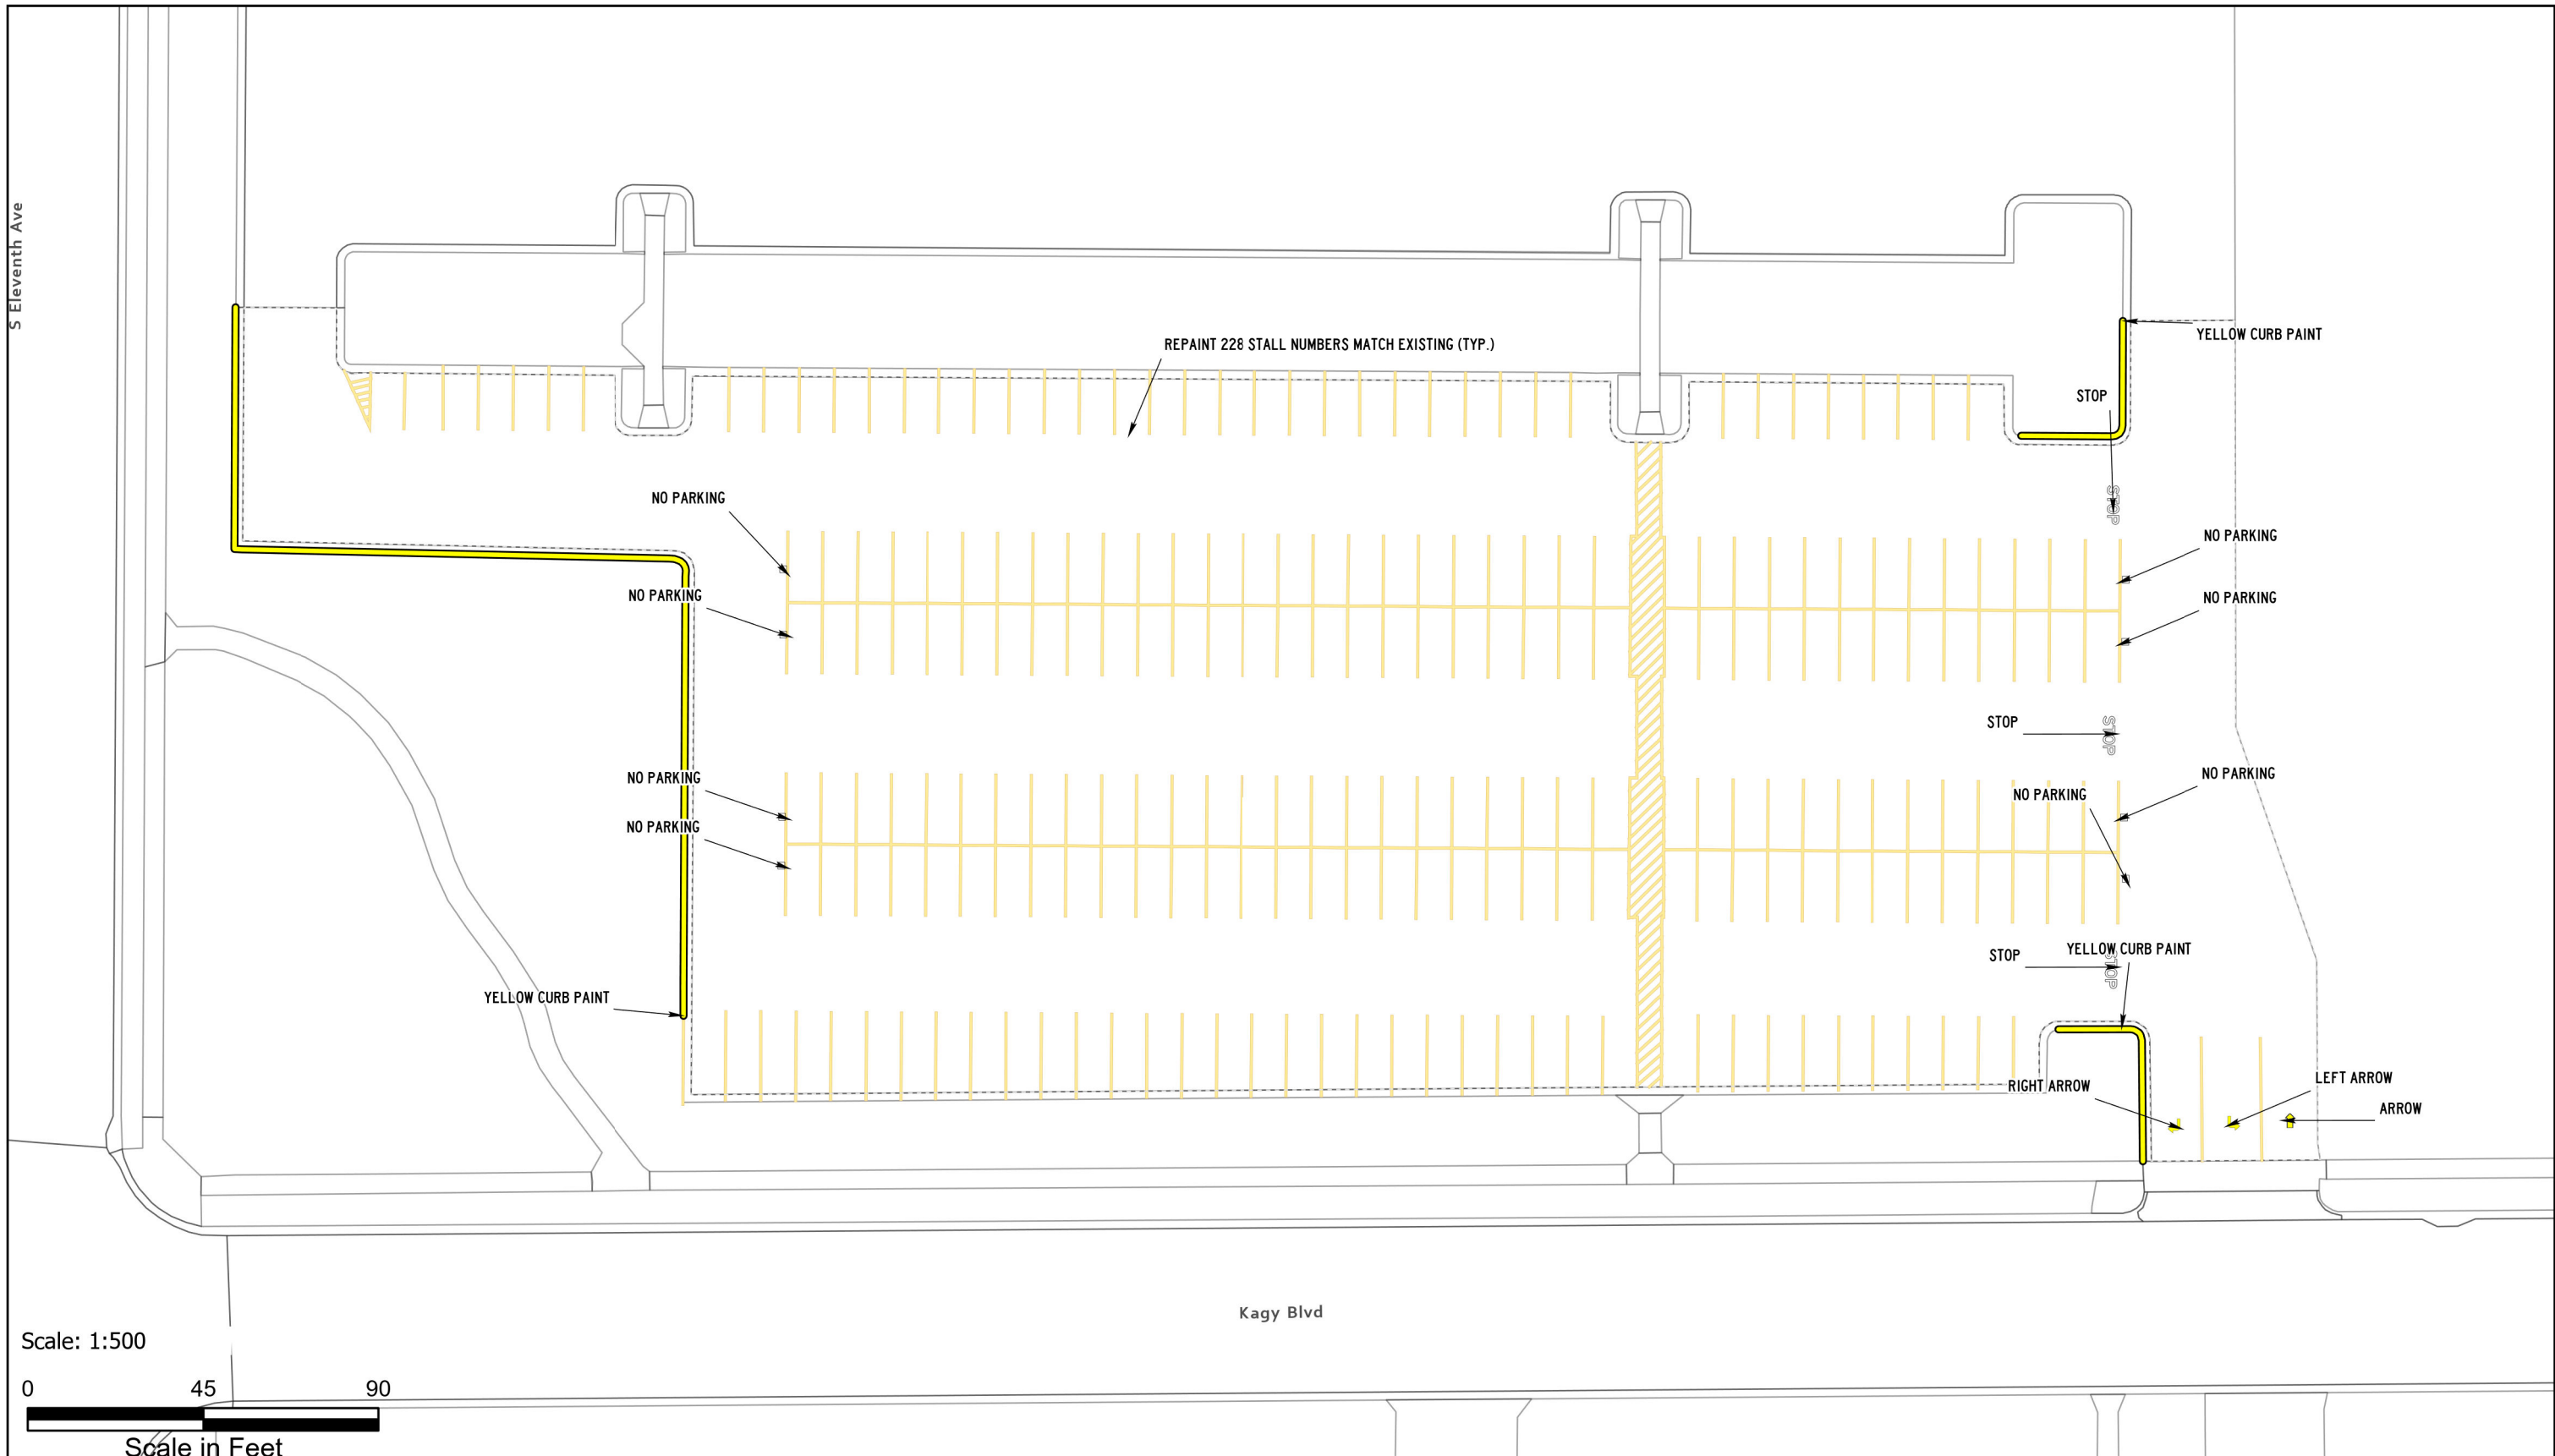

ASPHALT AND PAINT QUANTITIES

- ASPHALT AREA = 24,307 SQ FT

CURB PAINTING

- YELLOW = 0 LINEAR FEET
- RED = 399 LINEAR FEET

STRIPING & HATCH AREAS

- 4" YELLOW LATEX = 1,426 LINEAR FEET
- 4" WHITE LATEX = 0 LINEAR FEET
- 8" WHITE LATEX = 0 LINEAR FEET
- 24" WHITE LATEX = 0 LINEAR FEET
- 24" YELLOW LATEX = 0 LINEAR FEET

MARKING QUANTITIES

CROSSWALK 3

MAINTENANCE

- SWEEP, CRACK SEAL, RESTRIPE



**PAVEMENT
MAINTENANCE 2026**

PLANNING,
DESIGN & CONSTRUCTION
MONTANA STATE UNIVERSITY
BOZEMAN, MONTANA
PHONE: 406.994.7301 FAX: 406.994.5665

DRAWN BY Z58D319

PPA 25-1340


SHEET
TITLE

HAMILTON
LOT

SHEET
PL16

UPS

DATE
1/20/2026

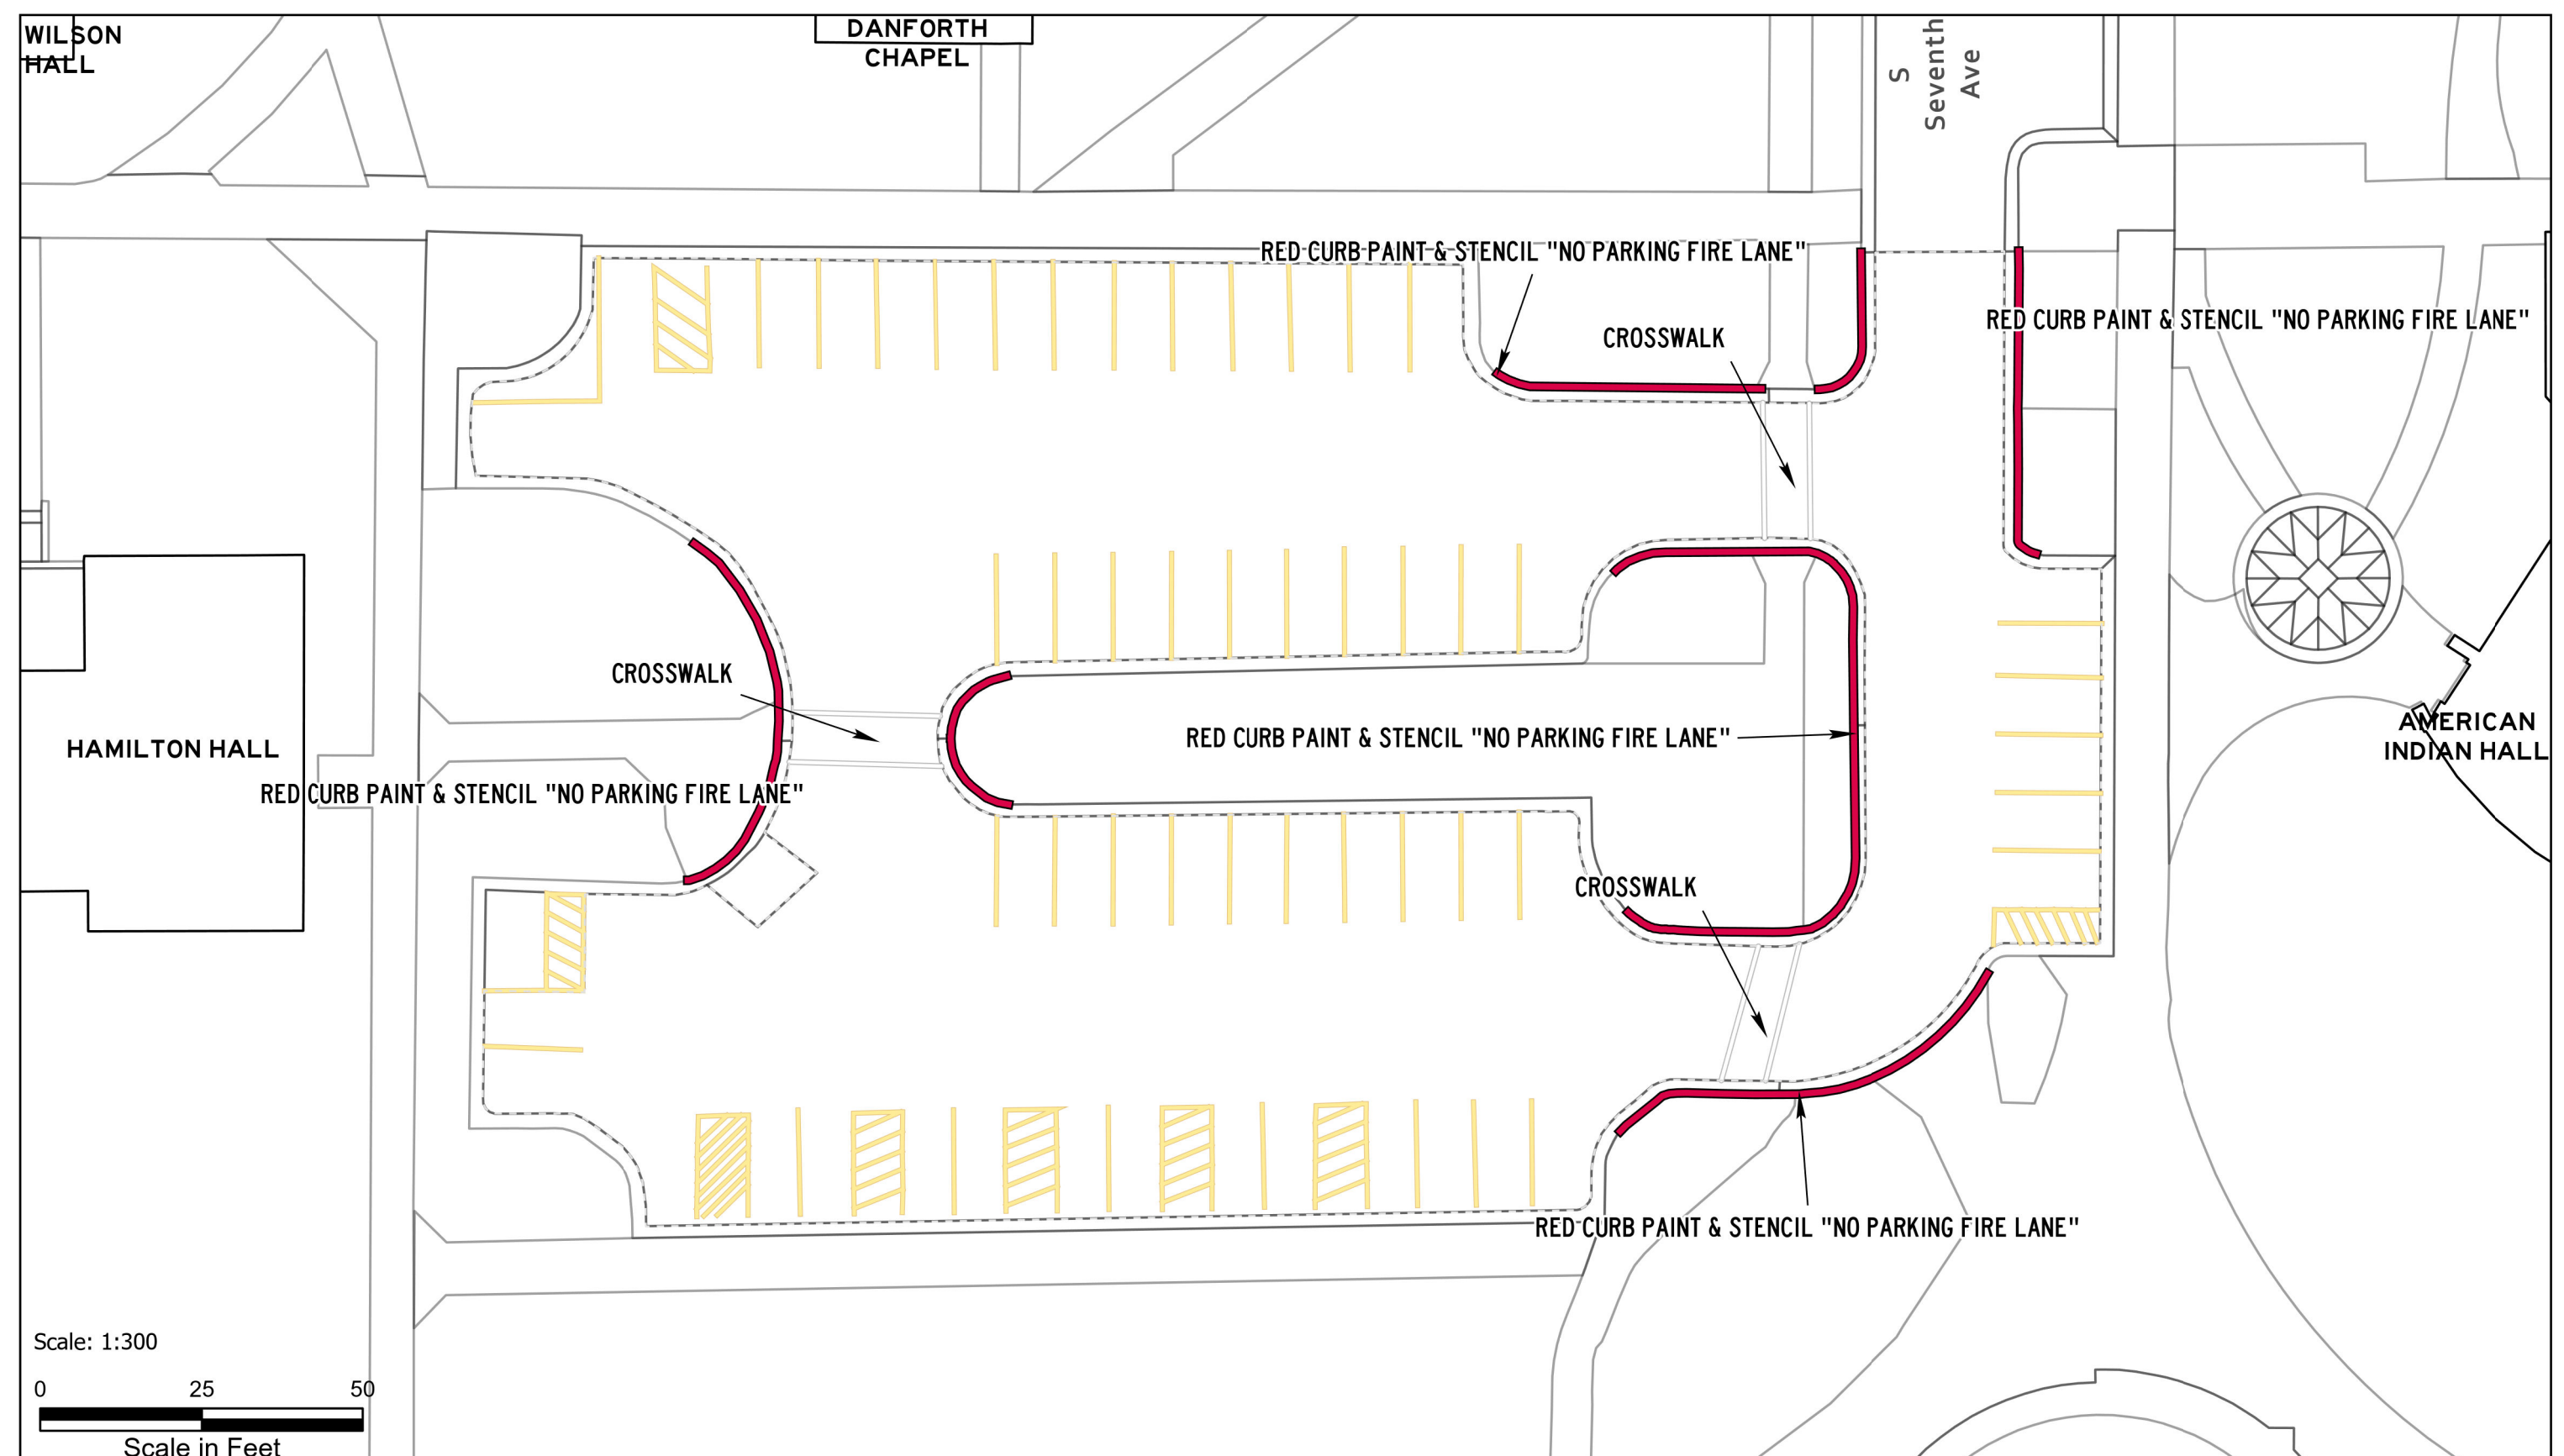

ASPHALT AND PAINT QUANTITIES

- ASPHALT AREA = 17,372 SQ FT

CURB PAINTING

- YELLOW = 739 LINEAR FEET
- RED = 0 LINEAR FEET

STRIPING & HATCH AREAS


- 4" YELLOW LATEX = 975 LINEAR FEET
- 4" WHITE LATEX = 51 LINEAR FEET
- 8" WHITE LATEX = 0 LINEAR FEET
- 24" WHITE LATEX = 37 LINEAR FEET
- 24" YELLOW LATEX = 0 LINEAR FEET

MARKING QUANTITIES

RIGHT ARROW 1

MAINTENANCE

- SWEEP, CRACK SEAL, RESTRIPE

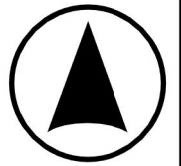

**PAVEMENT
MAINTENANCE 2026**

PLANNING,
DESIGN & CONSTRUCTION
MONTANA STATE UNIVERSITY
BOZEMAN, MONTANA
PHONE: 406.994.7301 FAX: 406.994.5665

DRAWN BY Z58D319

PPA 25-1340

SHEET
TITLE

SUB LOOP

SHEET
PL17

UFM

DATE
1/20/2026

STRAND UNION
BUILDING

YELLOW CURB PAINT

RIGHT ARROW

YELLOW CURB PAINT

YELLOW CURB PAINT

YELLOW CURB PAINT

YELLOW CURB PAINT

S
Seventh
Ave

Scale: 1:300

0 25 50

Scale in Feet

ASPHALT AND PAINT QUANTITIES

- ASPHALT AREA = 95,166 SQ FT

CURB PAINTING

- YELLOW = 100 LINEAR FEET
- RED = 25 LINEAR FEET

STRIPING & HATCH AREAS

- 4" YELLOW LATEX = 6,957 LINEAR FEET
- 4" WHITE LATEX = 0 LINEAR FEET
- 8" WHITE LATEX = 0 LINEAR FEET
- 24" WHITE LATEX = 0 LINEAR FEET
- 24" YELLOW LATEX = 0 LINEAR FEET

MARKING QUANTITIES

NO PARKING 8

MAINTENANCE

- HEAVY SEAL COAT, SWEEP, CRACK SEAL, RESTRIPE



**PAVEMENT
MAINTENANCE 2026**

PLANNING,
DESIGN & CONSTRUCTION
MONTANA STATE UNIVERSITY
BOZEMAN, MONTANA
PHONE: 406.994.7301 FAX: 406.994.5665

DRAWN BY Z58D319



PPA 25-1340

SHEET
TITLE
BISON LOT

SHEET
PL18

UPS

DATE
1/20/2026

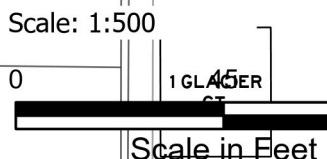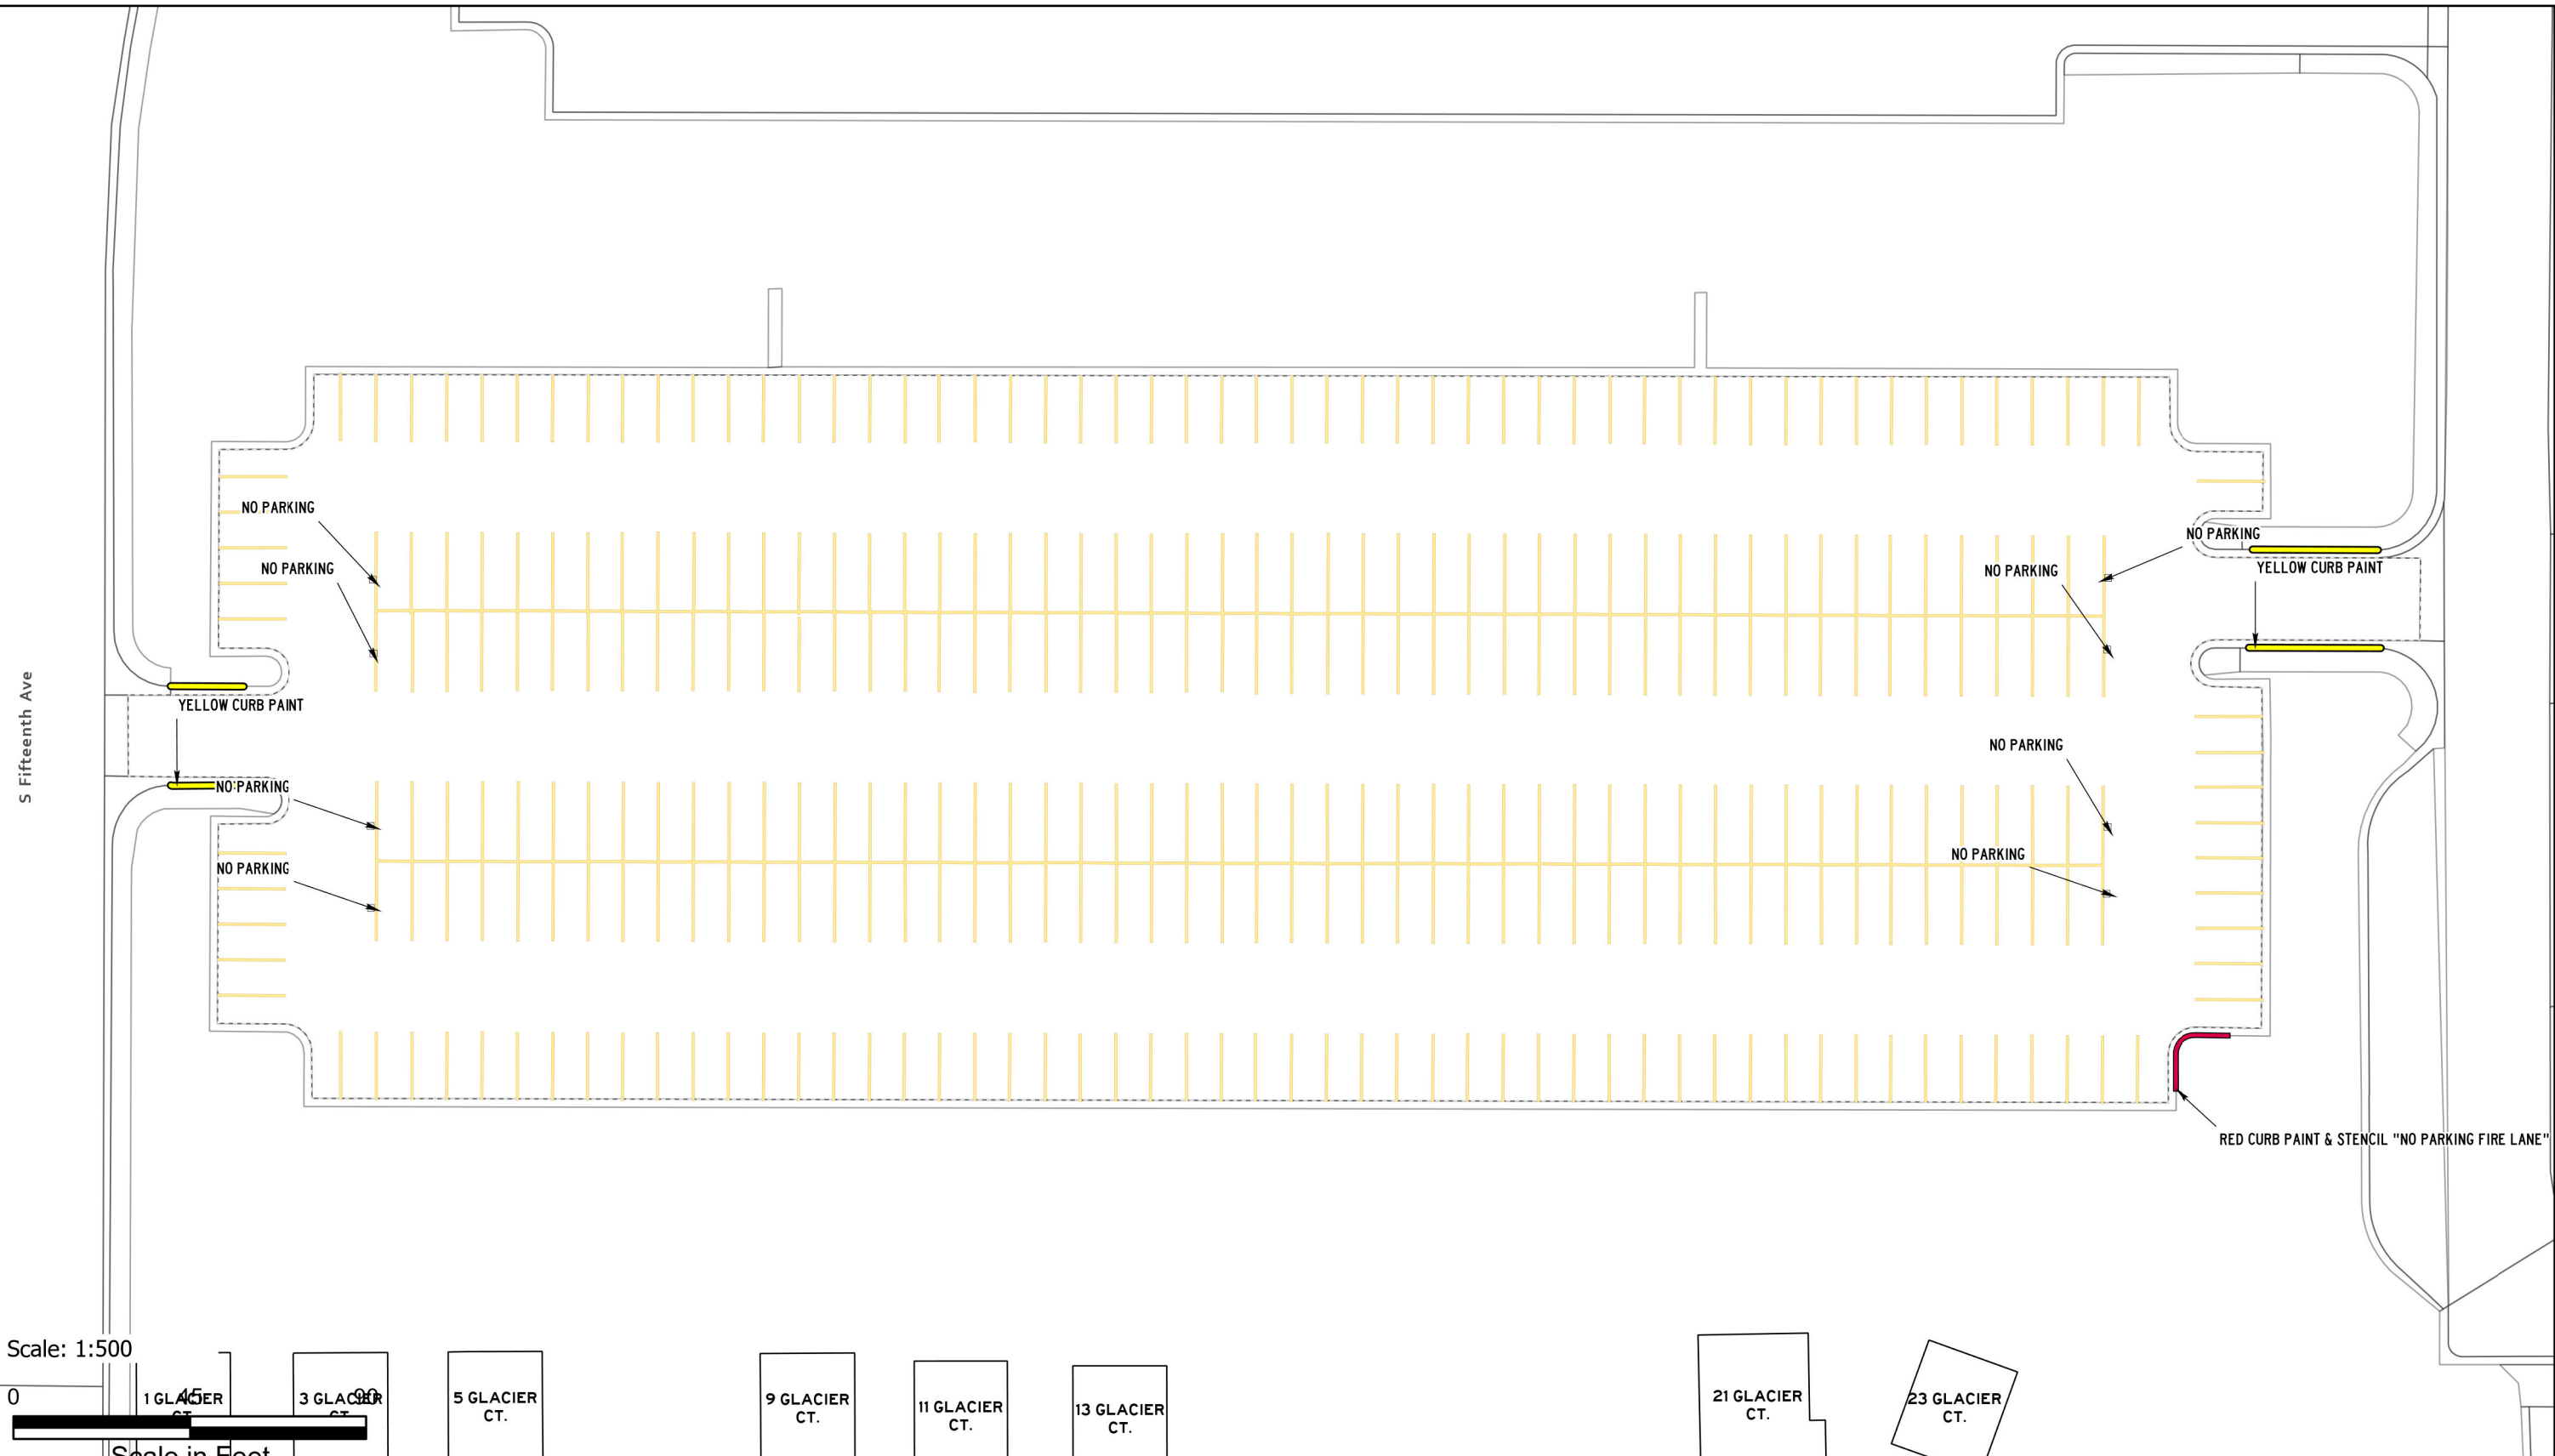

ASPHALT AND PAINT QUANTITIES

- ASPHALT AREA = 41,020 SQ FT

CURB PAINTING

- YELLOW = 185 LINEAR FEET
- RED = 302 LINEAR FEET

STRIPING & HATCH AREAS


- 4" YELLOW LATEX = 2,485 LINEAR FEET
- 4" WHITE LATEX = 0 LINEAR FEET
- 8" WHITE LATEX = 0 LINEAR FEET
- 24" WHITE LATEX = 0 LINEAR FEET
- 24" YELLOW LATEX = 0 LINEAR FEET

MARKING QUANTITIES

NO PARKING 3

MAINTENANCE

- SWEEP, CRACK SEAL, RESTRIPE

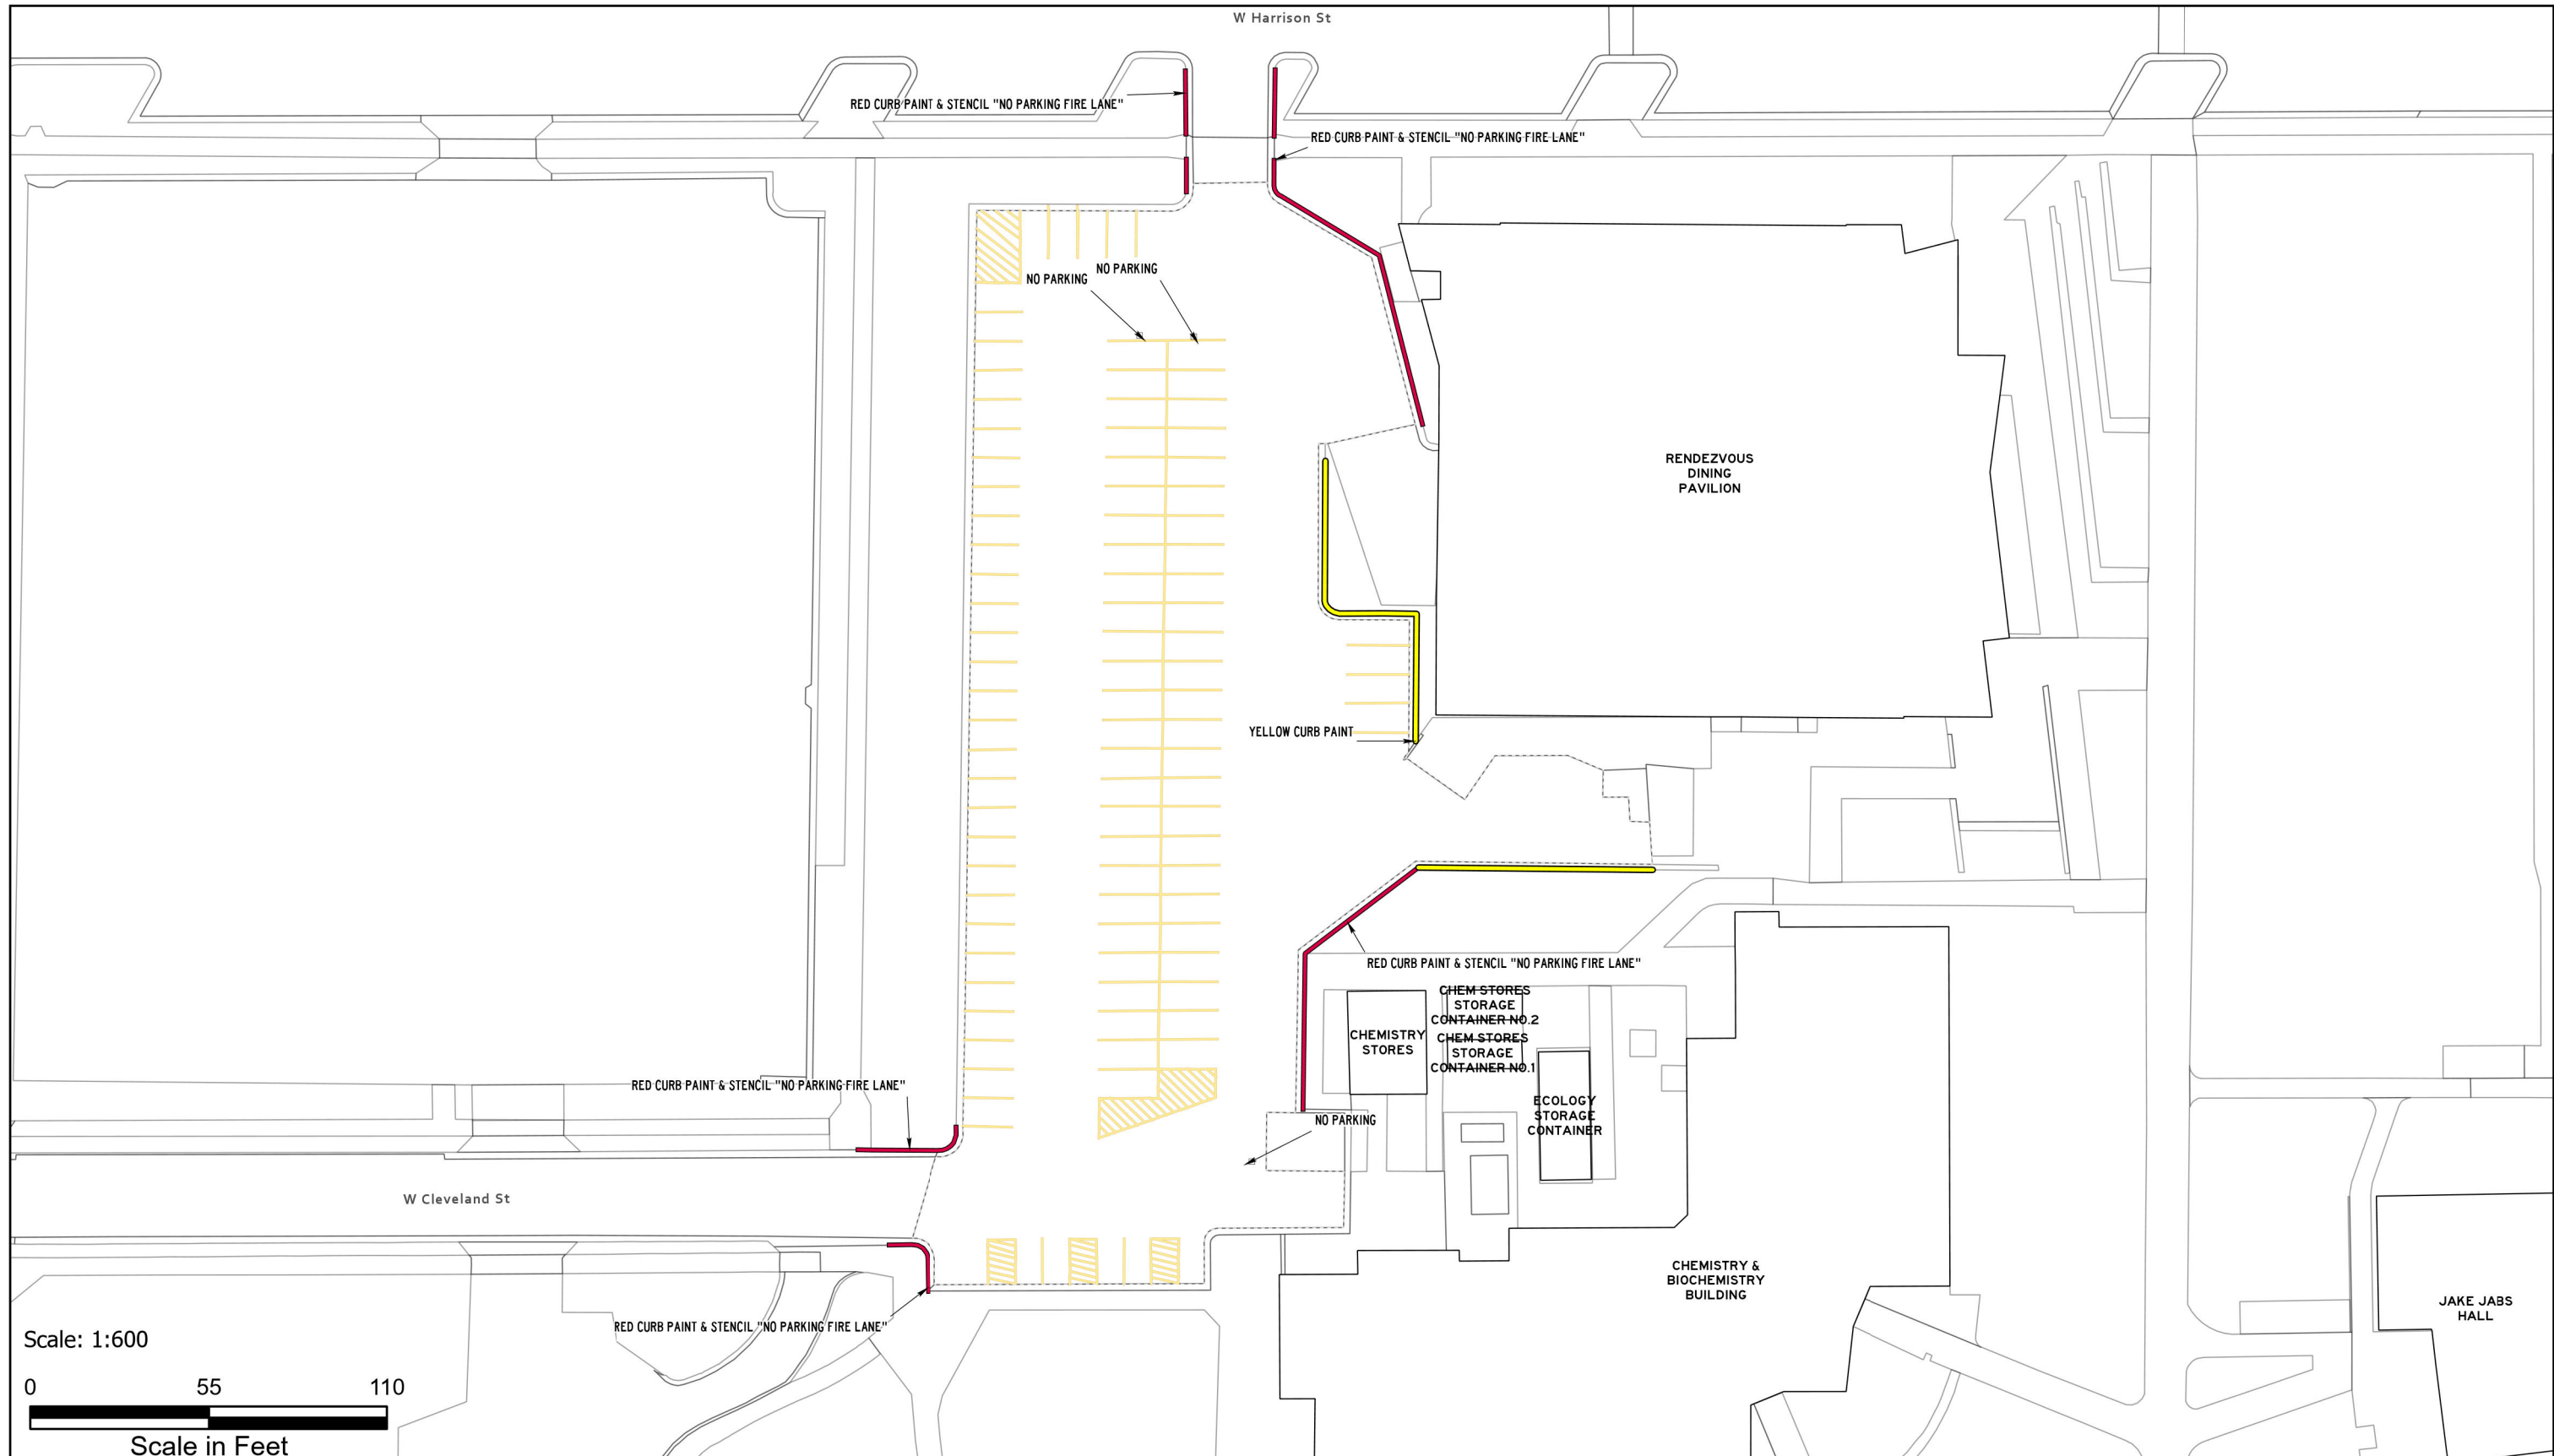

ASPHALT AND PAINT QUANTITIES

- ASPHALT AREA = 159,043 SQ FT

CURB PAINTING

- YELLOW = 98 LINEAR FEET
- RED = 221 LINEAR FEET

STRIPING & HATCH AREAS


- 4" YELLOW LATEX = 15,353 LINEAR FEET
- 4" WHITE LATEX = 0 LINEAR FEET
- 8" WHITE LATEX = 0 LINEAR FEET
- 24" WHITE LATEX = 0 LINEAR FEET
- 24" YELLOW LATEX = 0 LINEAR FEET

MARKING QUANTITIES

- NO PARKING 5
- STALL NUMBERS 445

MAINTENANCE

- SWEEP, CRACK SEAL, RESTRIPE

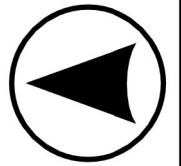

**PAVEMENT
MAINTENANCE 2026**

PLANNING,
DESIGN & CONSTRUCTION
MONTANA STATE UNIVERSITY
BOZEMAN, MONTANA
PHONE: 406.994.7301 FAX: 406.994.5665

DRAWN BY Z58D319


PPA 25-1340

SHEET
TITLE
WEST
STADIUM
LOT

SHEET
PL20A

UPS

DATE
1/20/2026

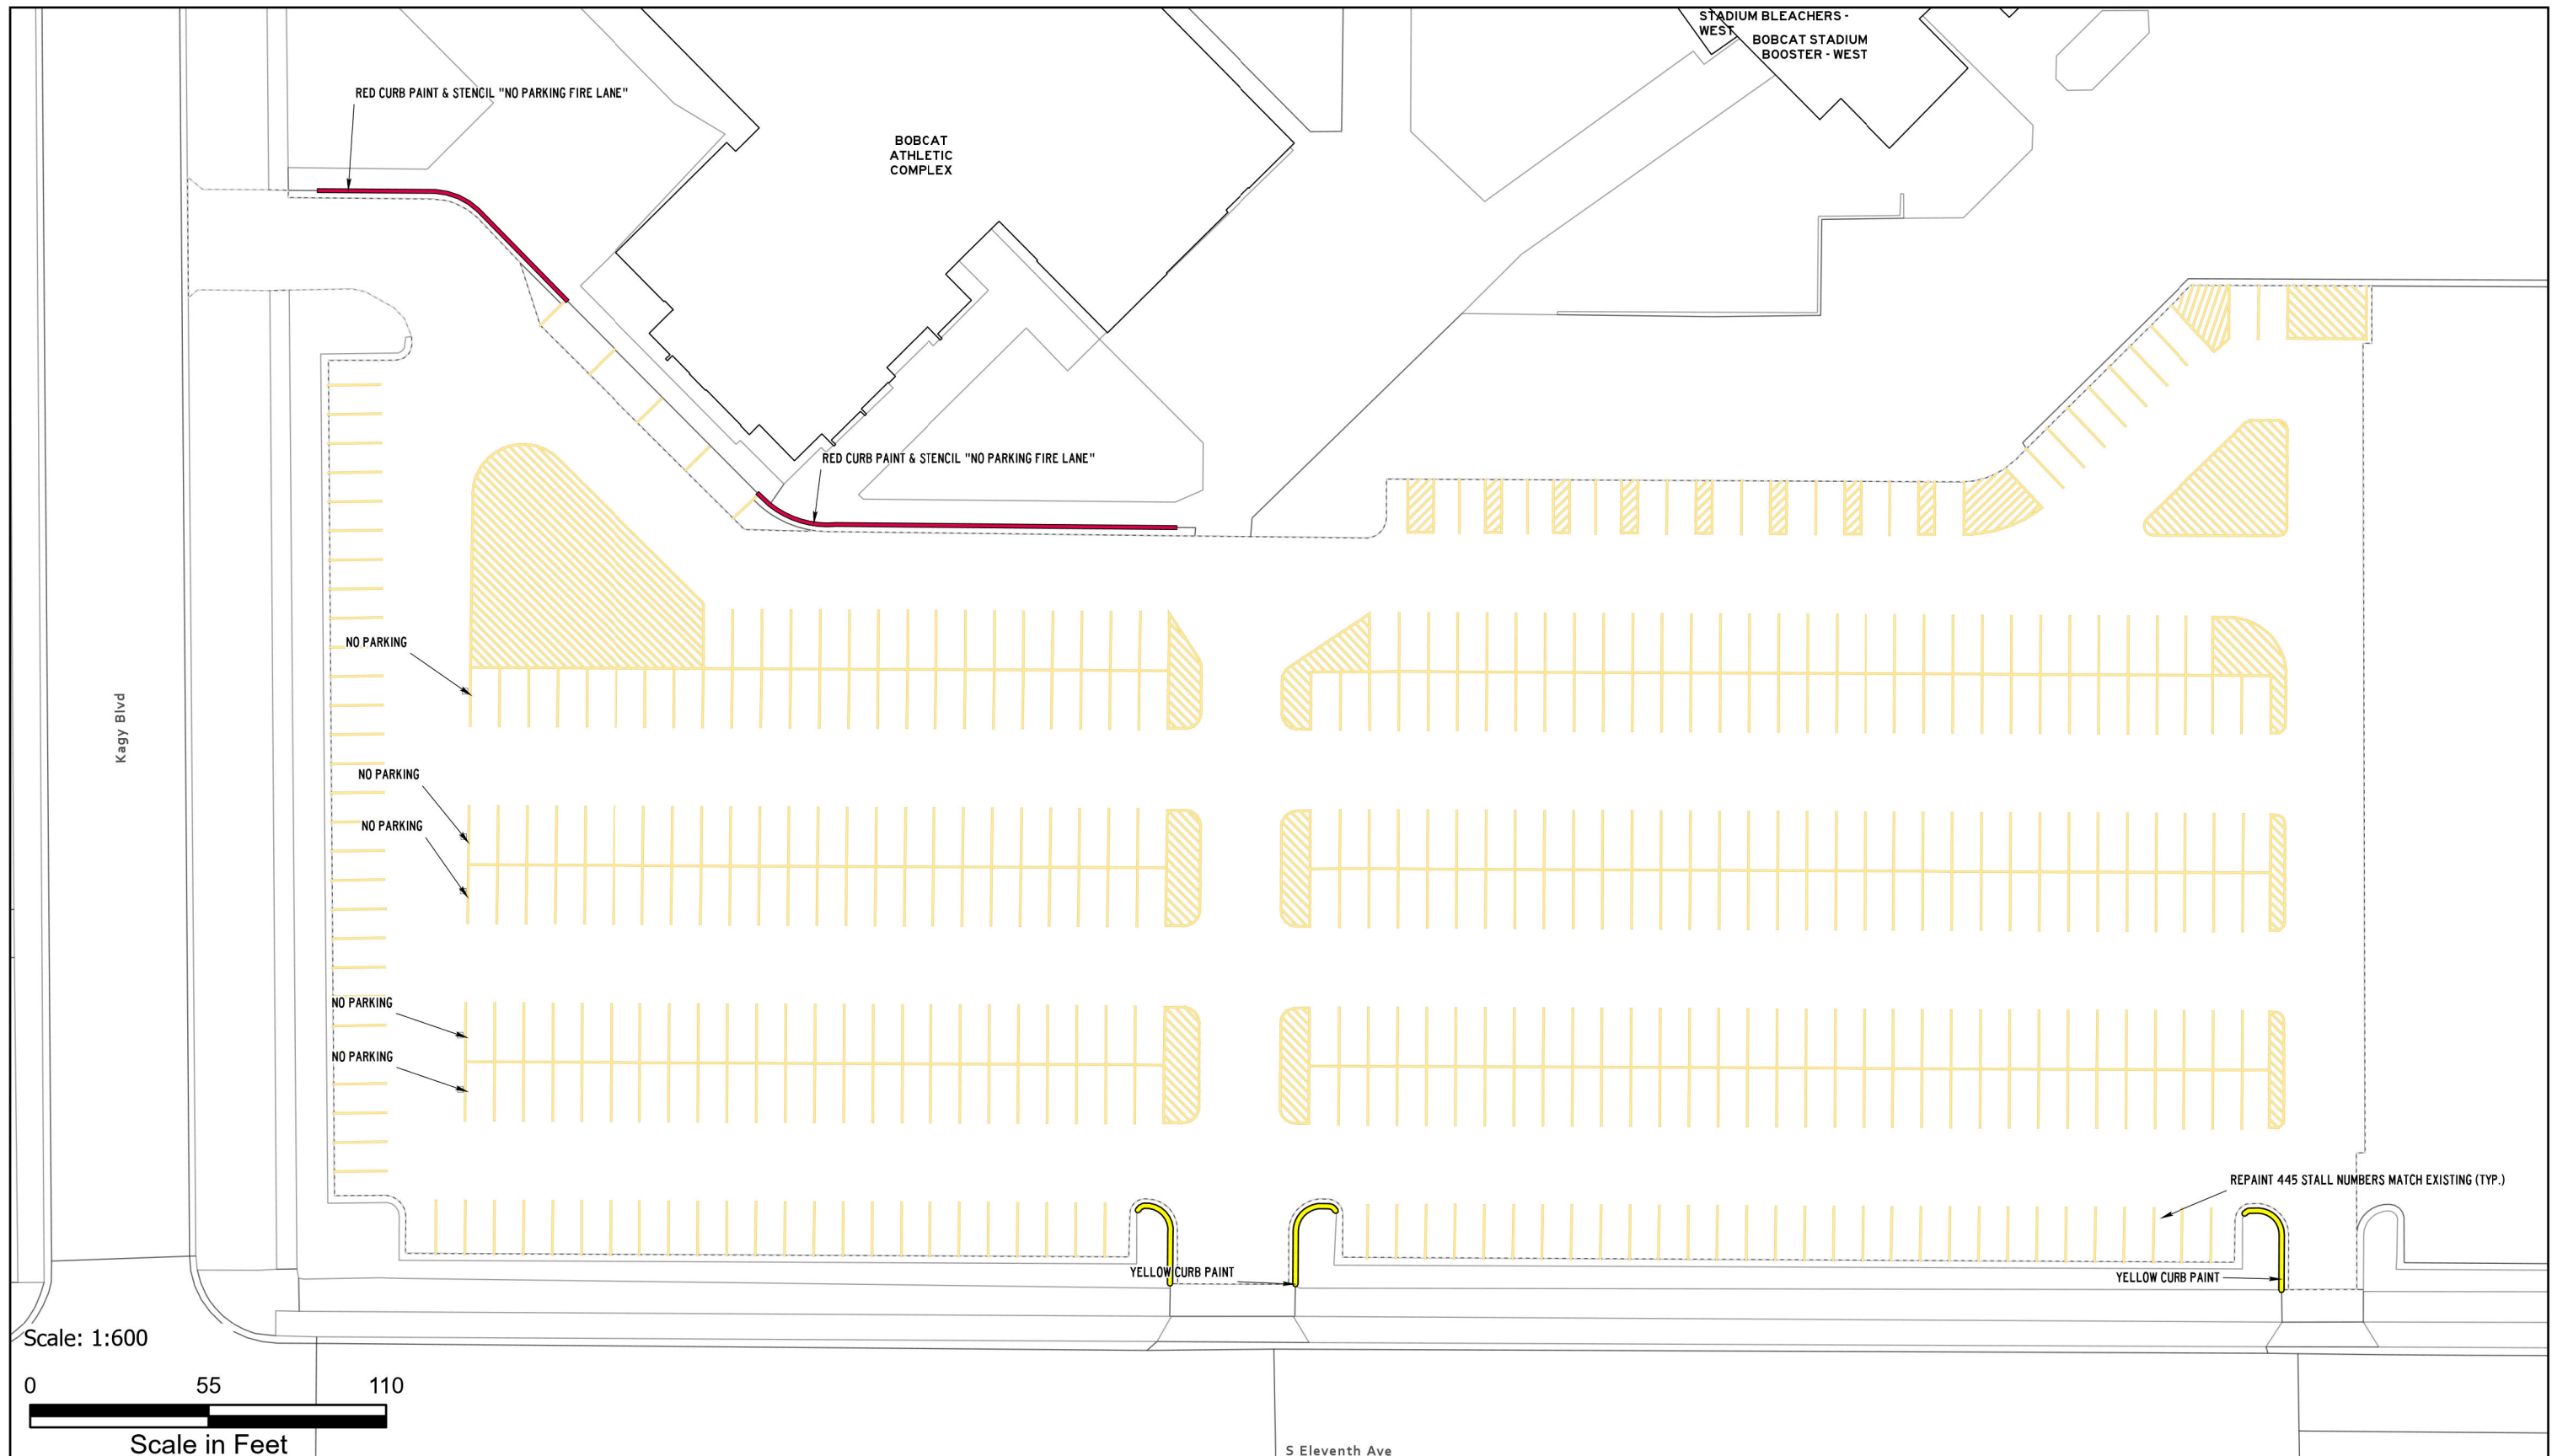

ASPHALT AND PAINT QUANTITIES

- ASPHALT AREA = 71,568 SQ FT

CURB PAINTING

- YELLOW = 98 LINEAR FEET
- RED = 5 LINEAR FEET

STRIPING & HATCH AREAS

- 4" YELLOW LATEX = 6,410 LINEAR FEET
- 4" WHITE LATEX = 0 LINEAR FEET
- 8" WHITE LATEX = 0 LINEAR FEET
- 24" WHITE LATEX = 0 LINEAR FEET
- 24" YELLOW LATEX = 0 LINEAR FEET

MARKING QUANTITIES

STALL NUMBERS 218

MAINTENANCE

- SWEEP, CRACK SEAL, RESTRIPE



**PAVEMENT
MAINTENANCE 2026**

PLANNING,
DESIGN & CONSTRUCTION
MONTANA STATE UNIVERSITY
BOZEMAN, MONTANA
PHONE: 406.994.7301 FAX: 406.994.5665

DRAWN BY Z58D319

PPA 25-1340


SHEET
TITLE

W
STADIUM
LOT

SHEET
PL20B

UPS

DATE
1/20/2026

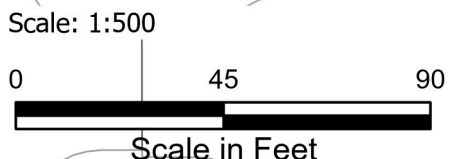

ASPHALT AND PAINT QUANTITIES

- ASPHALT AREA = 22,190 SQ FT

CURB PAINTING

- YELLOW = 378 LINEAR FEET
- RED = 0 LINEAR FEET

STRIPING & HATCH AREAS

- 4" YELLOW LATEX = 2,221 LINEAR FEET
- 4" WHITE LATEX = 0 LINEAR FEET
- 8" WHITE LATEX = 0 LINEAR FEET
- 24" WHITE LATEX = 13 LINEAR FEET
- 24" YELLOW LATEX = 0 LINEAR FEET

MARKING QUANTITIES

SHARROW 4

MAINTENANCE

- HEAVY SEAL COAT, SWEEP, CRACK SEAL, RESTRIPE



**PAVEMENT
MAINTENANCE 2026**

PLANNING,
DESIGN & CONSTRUCTION
MONTANA STATE UNIVERSITY
BOZEMAN, MONTANA
PHONE: 406.994.7301 FAX: 406.994.5665

DRAWN BY Z58D319

PPA 25-1340


SHEET
TITLE

HARRISON
ST

SHEET
PL23A

FM/PS

DATE
1/20/2026

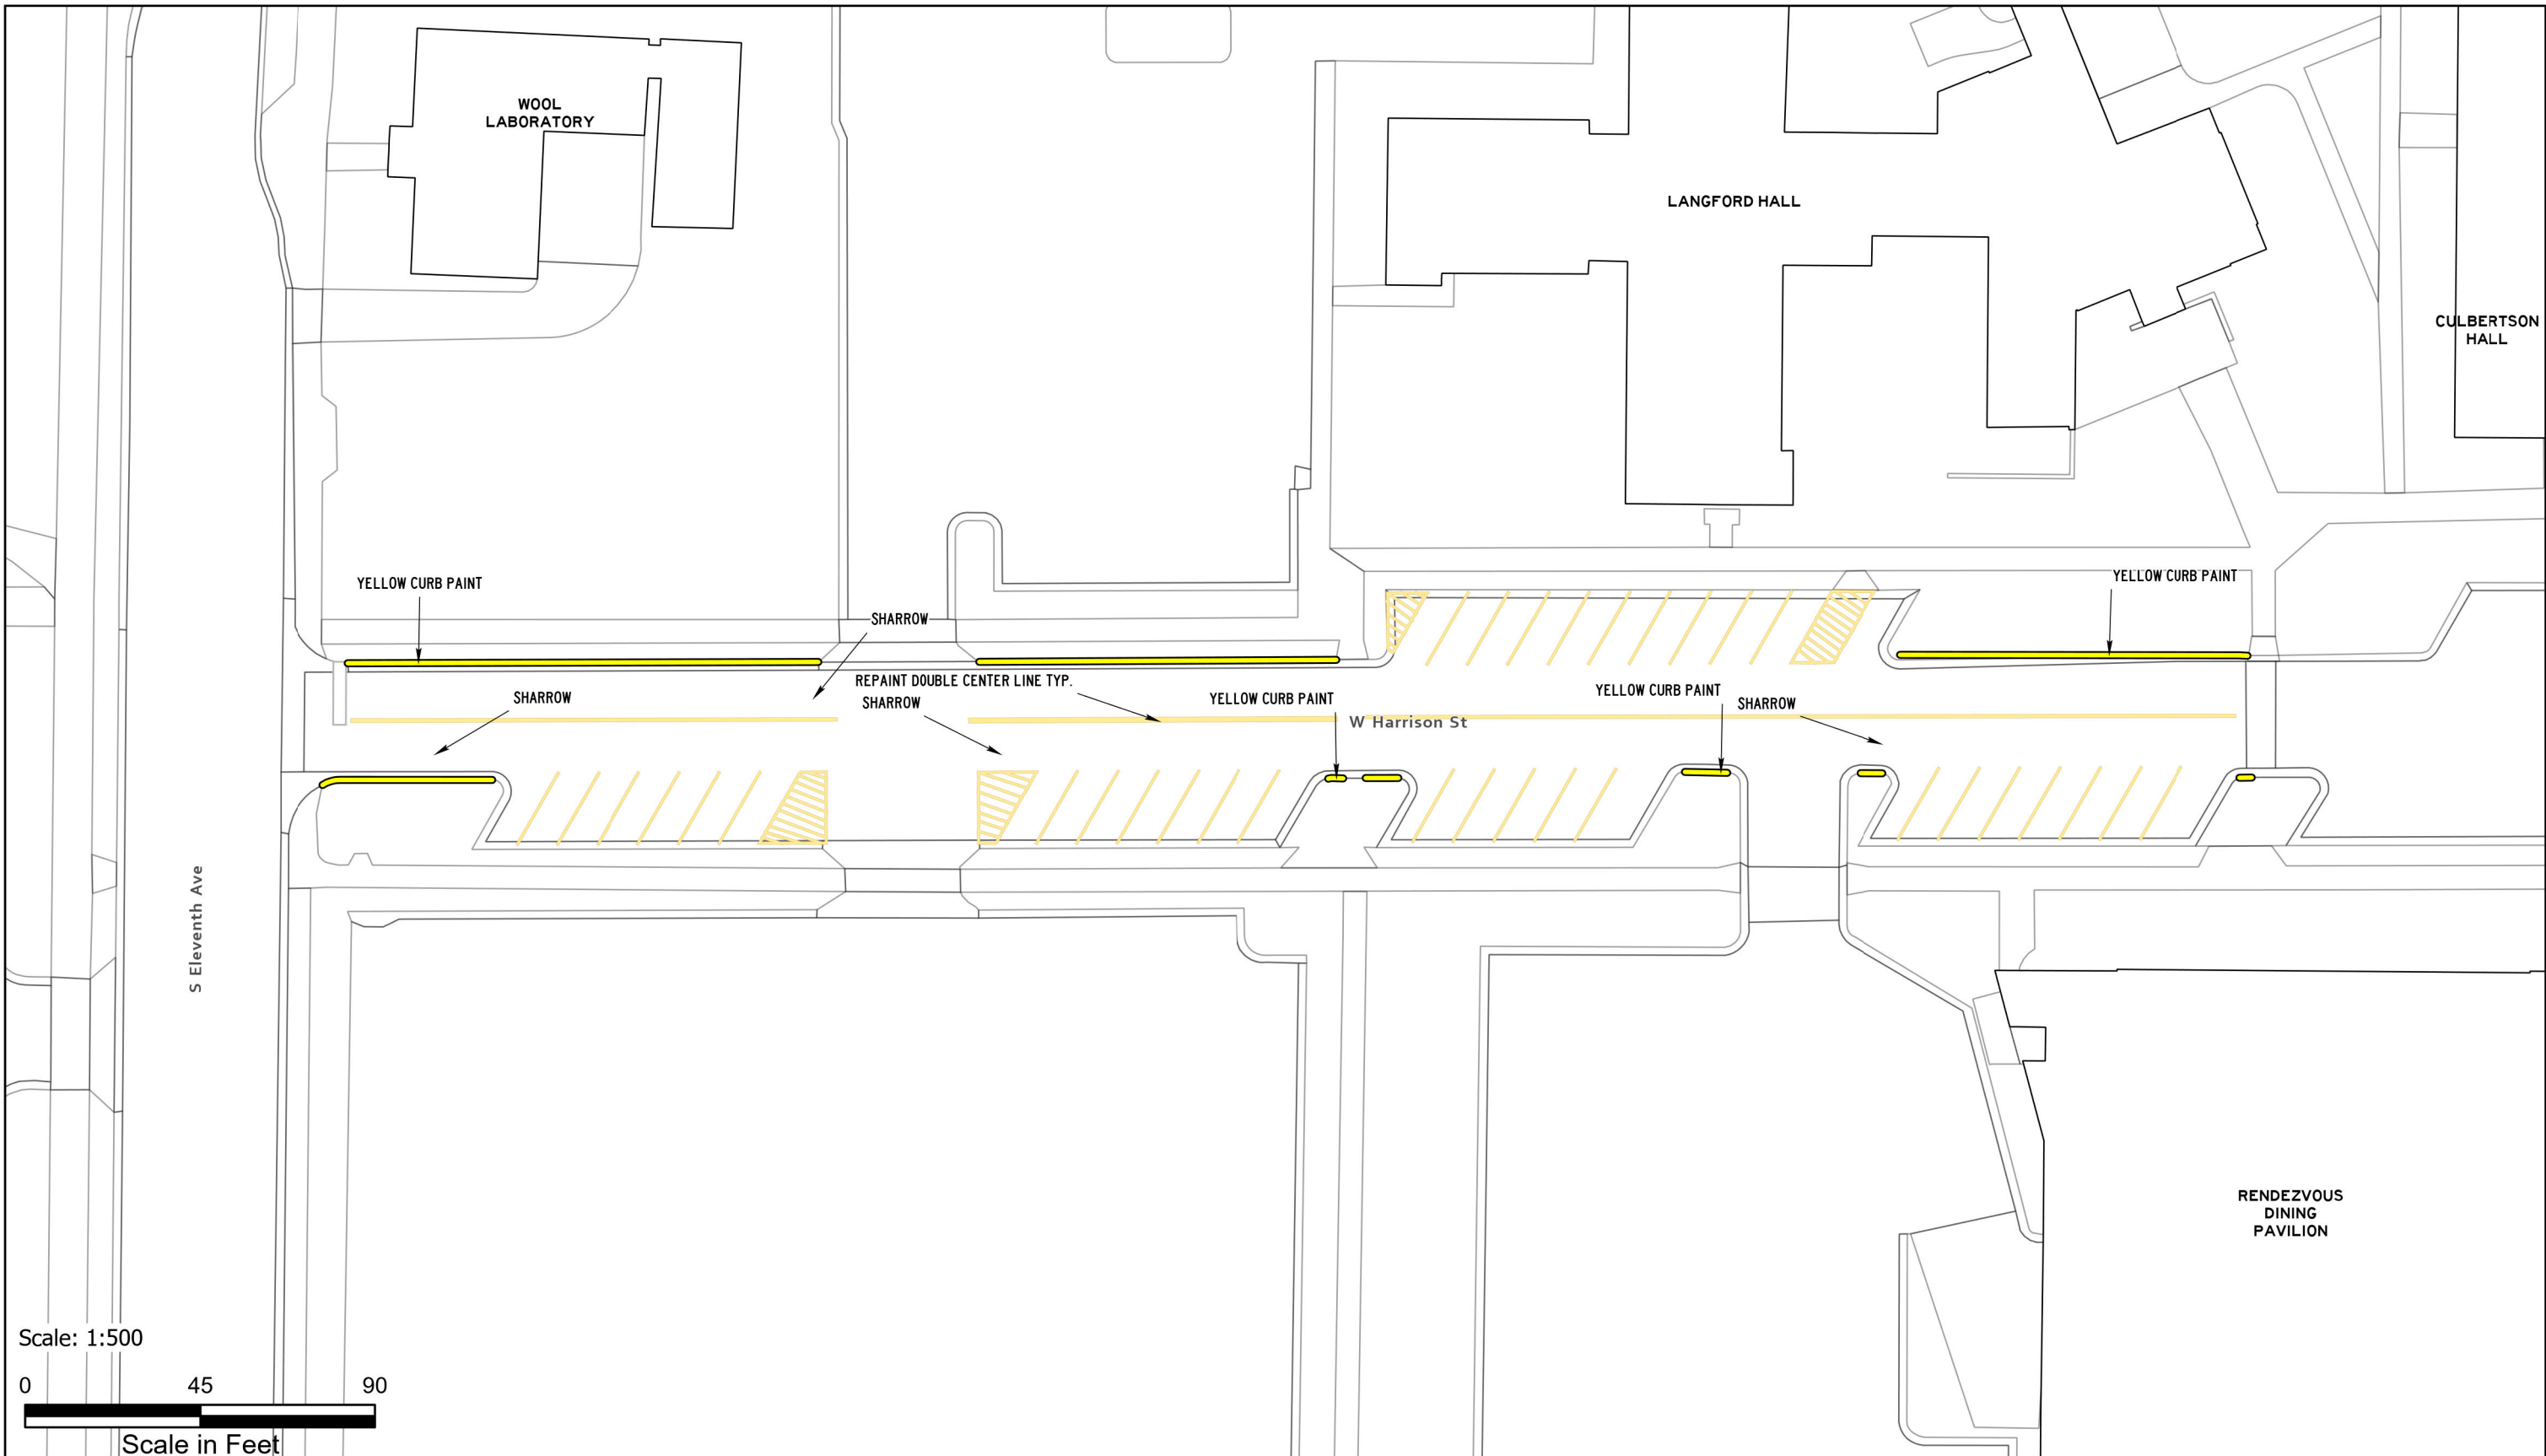

Scale: 1:500

0 45 90

Scale in Feet

ASPHALT AND PAINT QUANTITIES

- ASPHALT AREA = 22,214 SQ FT

CURB PAINTING

- YELLOW = 258 LINEAR FEET
- RED = 16 LINEAR FEET

STRIPING & HATCH AREAS

- 4" YELLOW LATEX = 2,440 LINEAR FEET
- 4" WHITE LATEX = 0 LINEAR FEET
- 8" WHITE LATEX = 0 LINEAR FEET
- 24" WHITE LATEX = 15 LINEAR FEET
- 24" YELLOW LATEX = 0 LINEAR FEET

MARKING QUANTITIES

SHARROW 3

MAINTENANCE

- HEAVY SEAL COAT, SWEEP, CRACK SEAL, RESTRIPE



**PAVEMENT
MAINTENANCE 2026**

PLANNING,
DESIGN & CONSTRUCTION
MONTANA STATE UNIVERSITY
BOZEMAN, MONTANA
PHONE: 406.994.7301 FAX: 406.994.5665

DRAWN BY Z58D319

PPA 25-1340


SHEET
TITLE

HARRISON
ST

SHEET
PL23B

FM/PS

DATE
1/20/2026

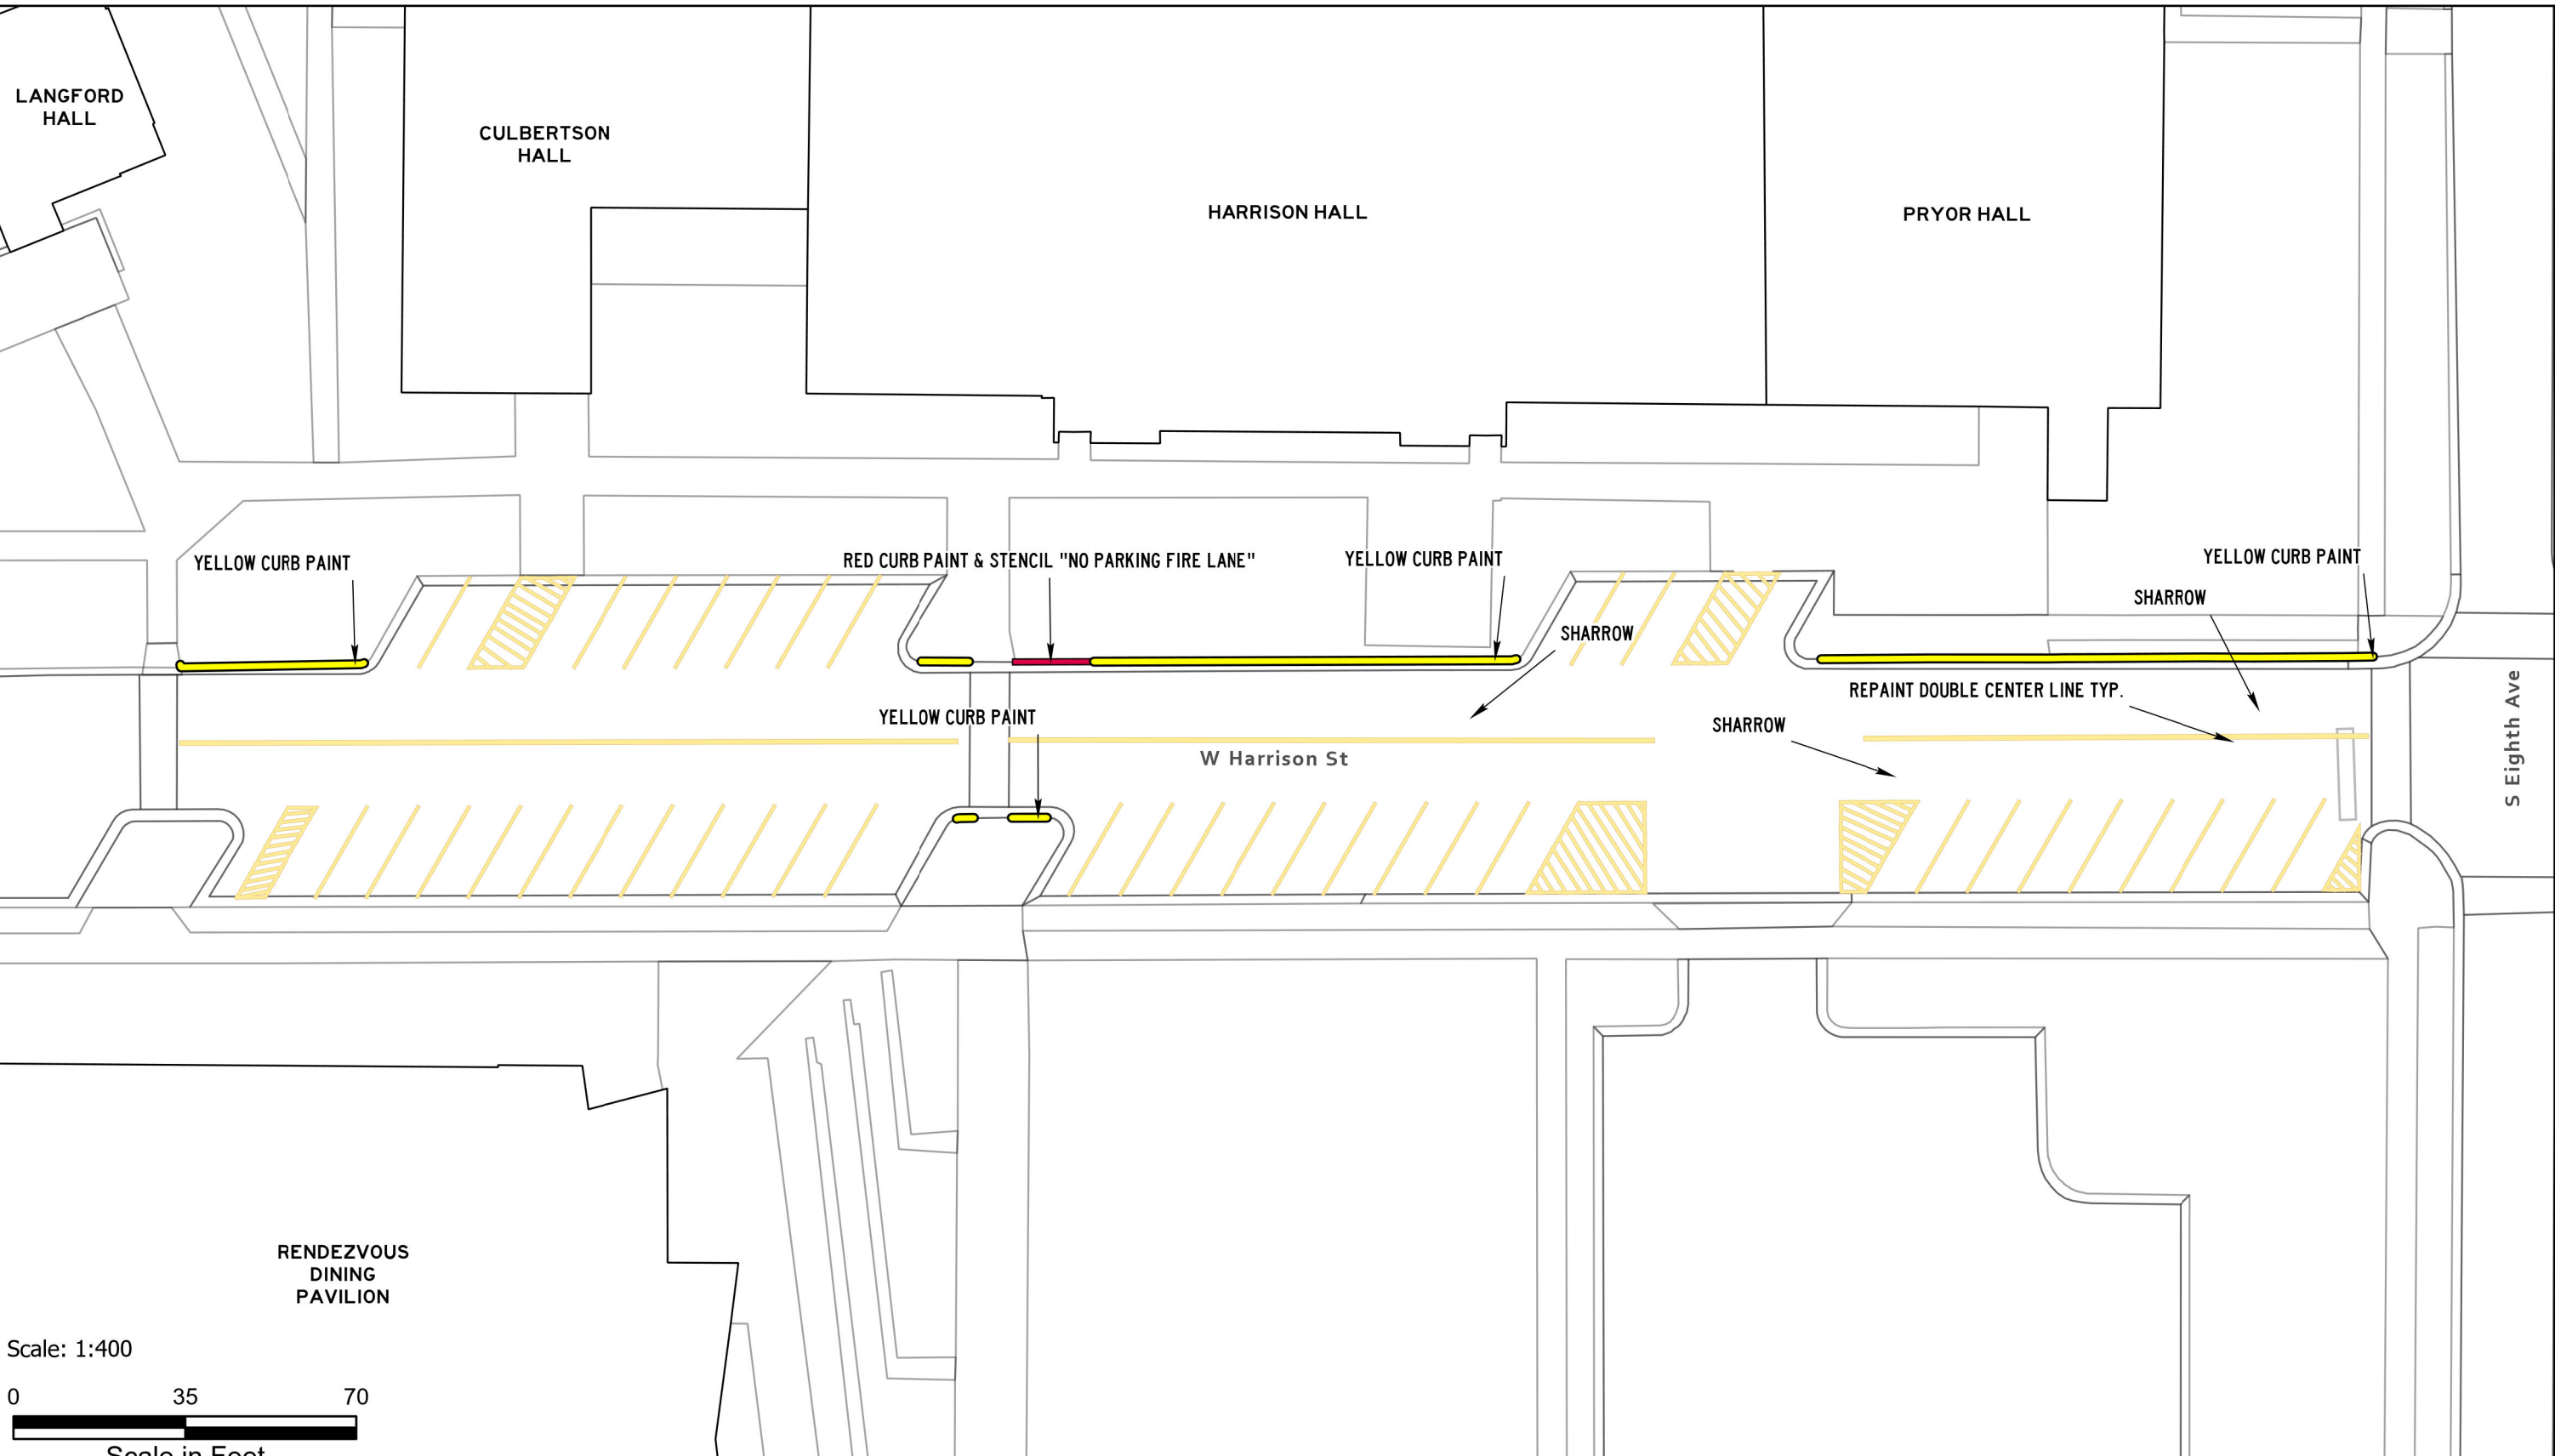

ASPHALT AND PAINT QUANTITIES

- ASPHALT AREA = 20,518 SQ FT

CURB PAINTING

- YELLOW = 490 LINEAR FEET
- RED = 49 LINEAR FEET

STRIPING & HATCH AREAS


- 4" YELLOW LATEX = 953 LINEAR FEET
- 4" WHITE LATEX = 0 LINEAR FEET
- 8" WHITE LATEX = 0 LINEAR FEET
- 24" WHITE LATEX = 0 LINEAR FEET
- 24" YELLOW LATEX = 0 LINEAR FEET

MARKING QUANTITIES

- CROSSWALK 2
- SHARROW 2

MAINTENANCE

- HEAVY SEAL COAT, SWEEP, CRACK SEAL, RESTRIPE

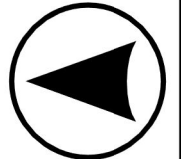

**PAVEMENT
MAINTENANCE 2026**

PLANNING,
DESIGN & CONSTRUCTION
MONTANA STATE UNIVERSITY
BOZEMAN, MONTANA
PHONE: 406.994.7301 FAX: 406.994.5665

DRAWN BY Z58D319

PPA 25-1340



SHEET
TITLE

S 7TH AVE
LOT

SHEET
PL24

FM/PS

DATE
1/20/2026

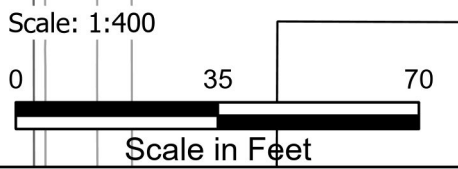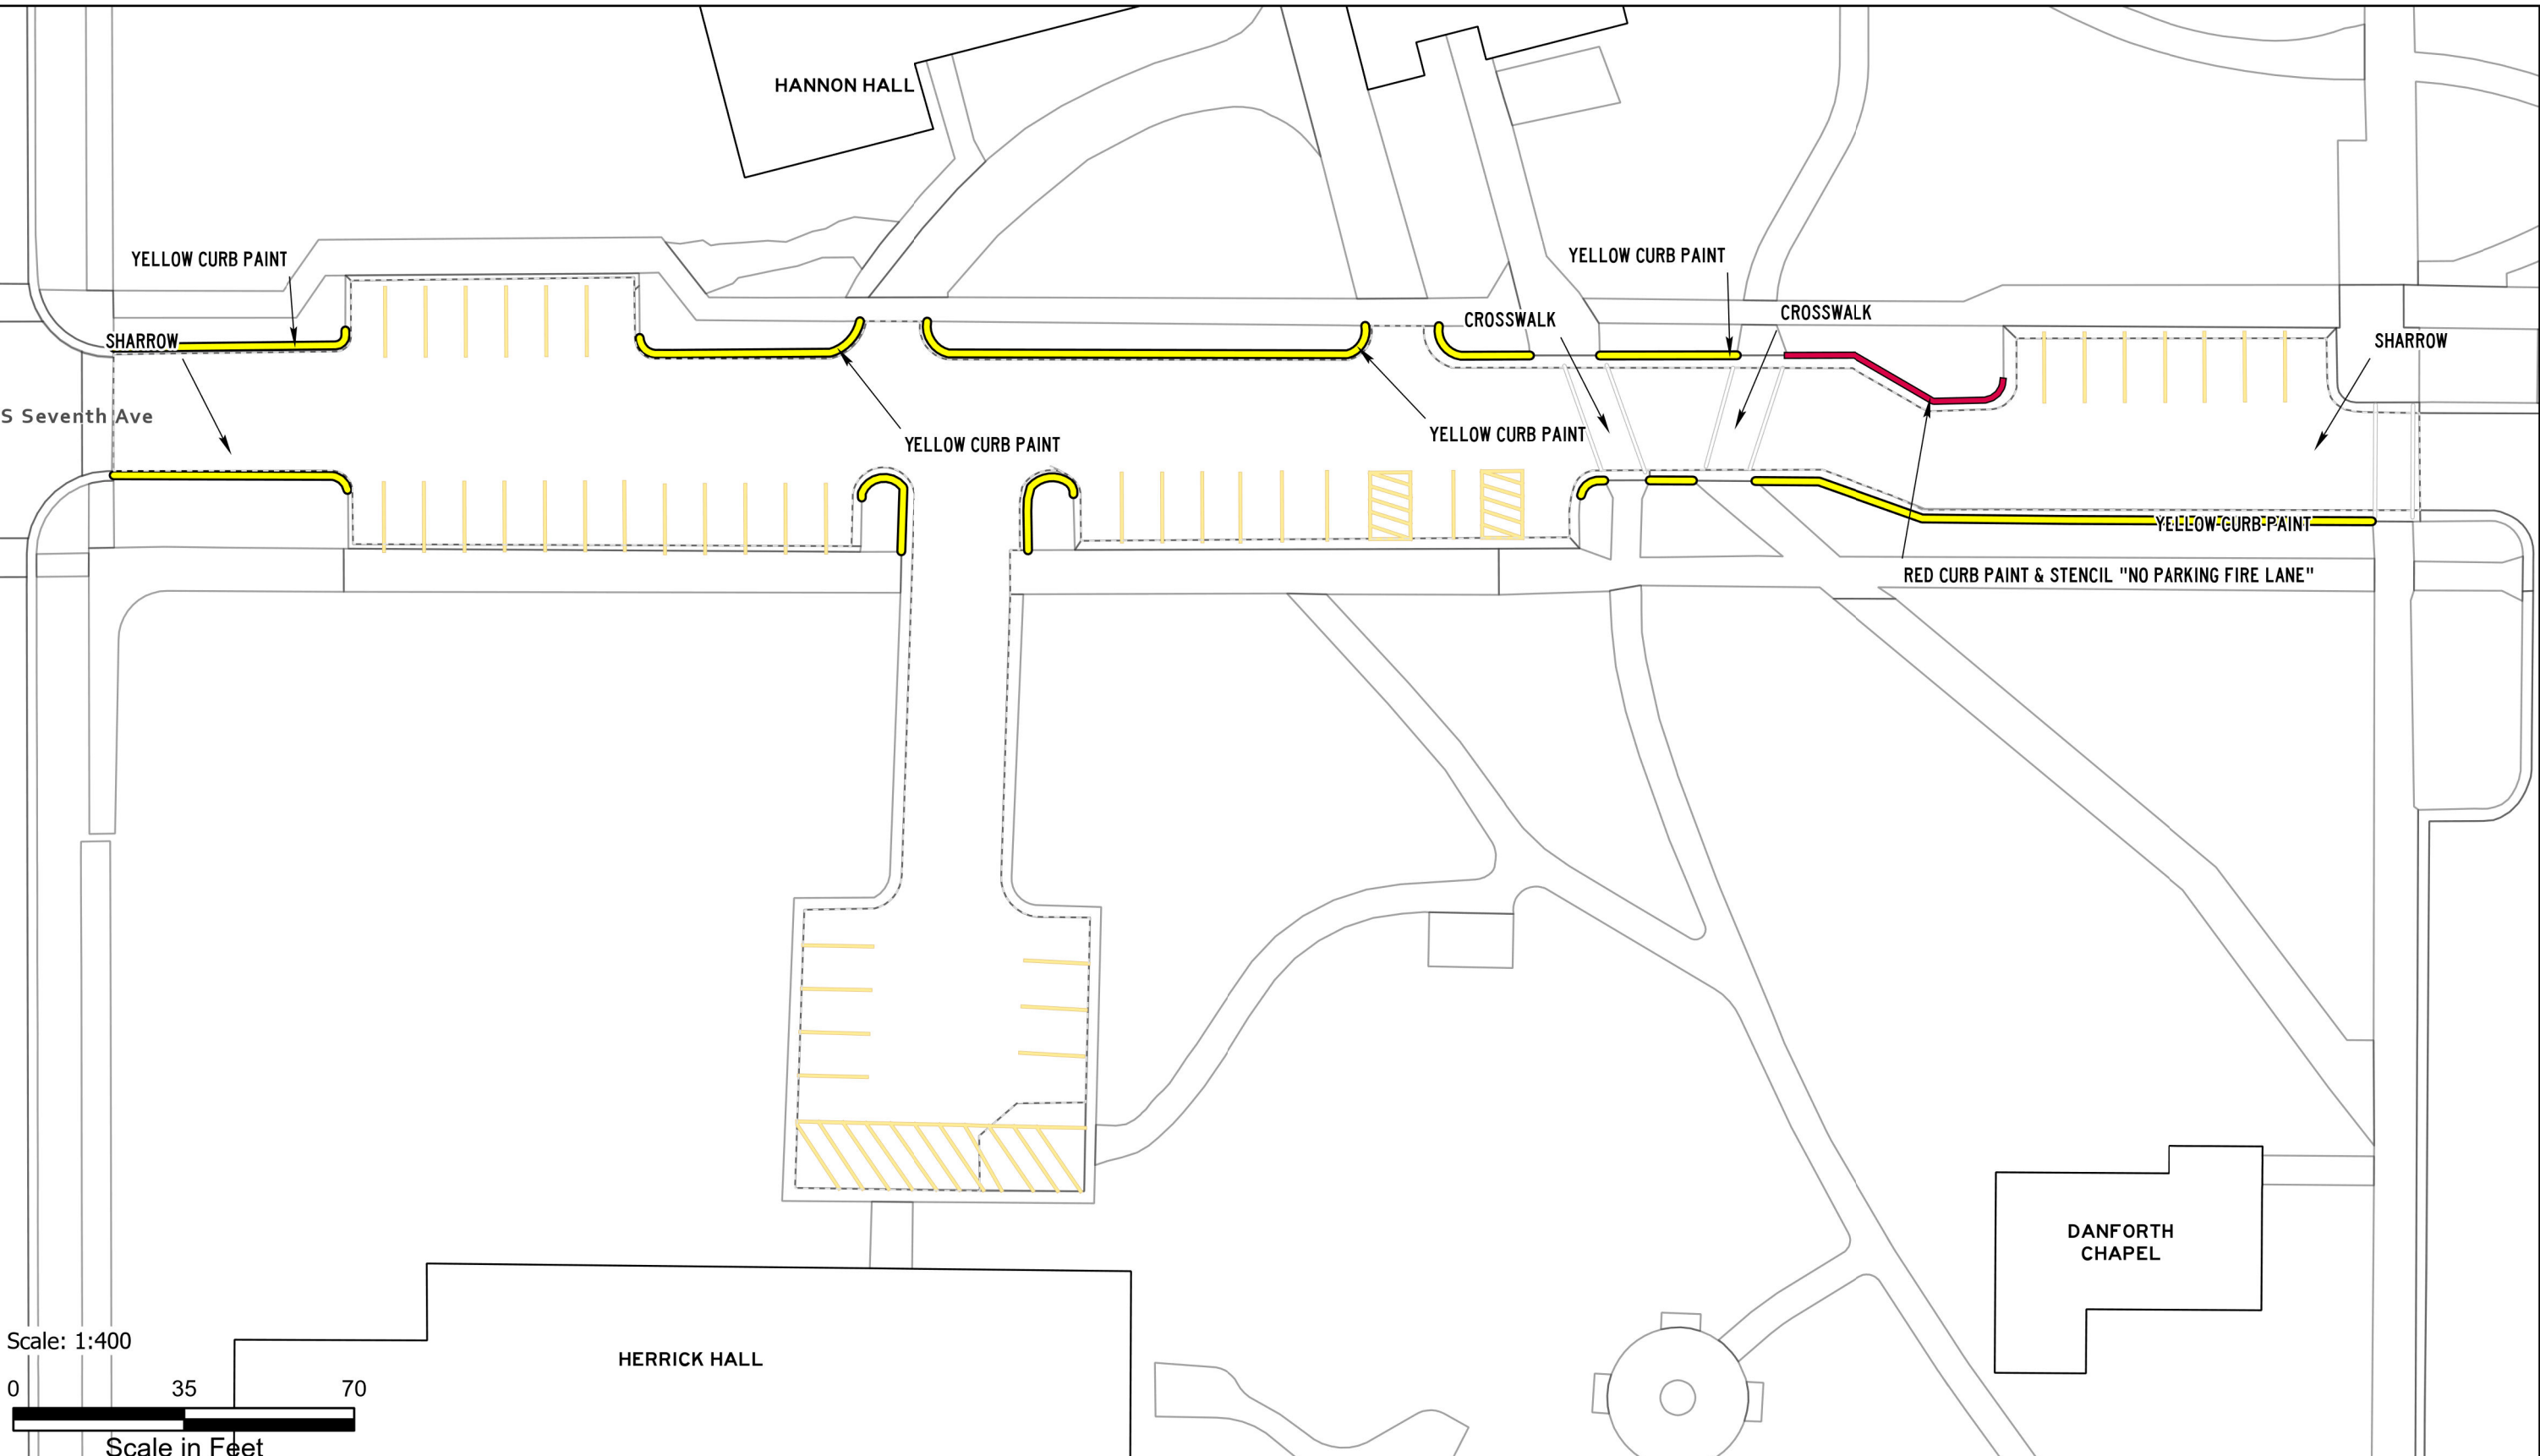

ASPHALT AND PAINT QUANTITIES

- ASPHALT AREA = 209,778 SQ FT

CURB PAINTING

- YELLOW = 0 LINEAR FEET
- RED = 40 LINEAR FEET

STRIPING & HATCH AREAS

- 4" YELLOW LATEX = 18,668 LINEAR FEET
- 4" WHITE LATEX = 0 LINEAR FEET
- 8" WHITE LATEX = 0 LINEAR FEET
- 24" WHITE LATEX = 0 LINEAR FEET
- 24" YELLOW LATEX = 0 LINEAR FEET

MARKING QUANTITIES

STALL NUMBERS 654

MAINTENANCE

- SWEEP, CRACKSEAL, RESTRIPE



**PAVEMENT
MAINTENANCE 2026**

**PLANNING,
DESIGN & CONSTRUCTION**
MONTANA STATE UNIVERSITY
BOZEMAN, MONTANA
PHONE: 406.994.7301 FAX: 406.994.5665

DRAWN BY Z58D319

PPA 25-1340


**SHEET
TITLE**

**E STADIUM
LOT**

**SHEET
PL25A**

UPS

**DATE
1/20/2026**

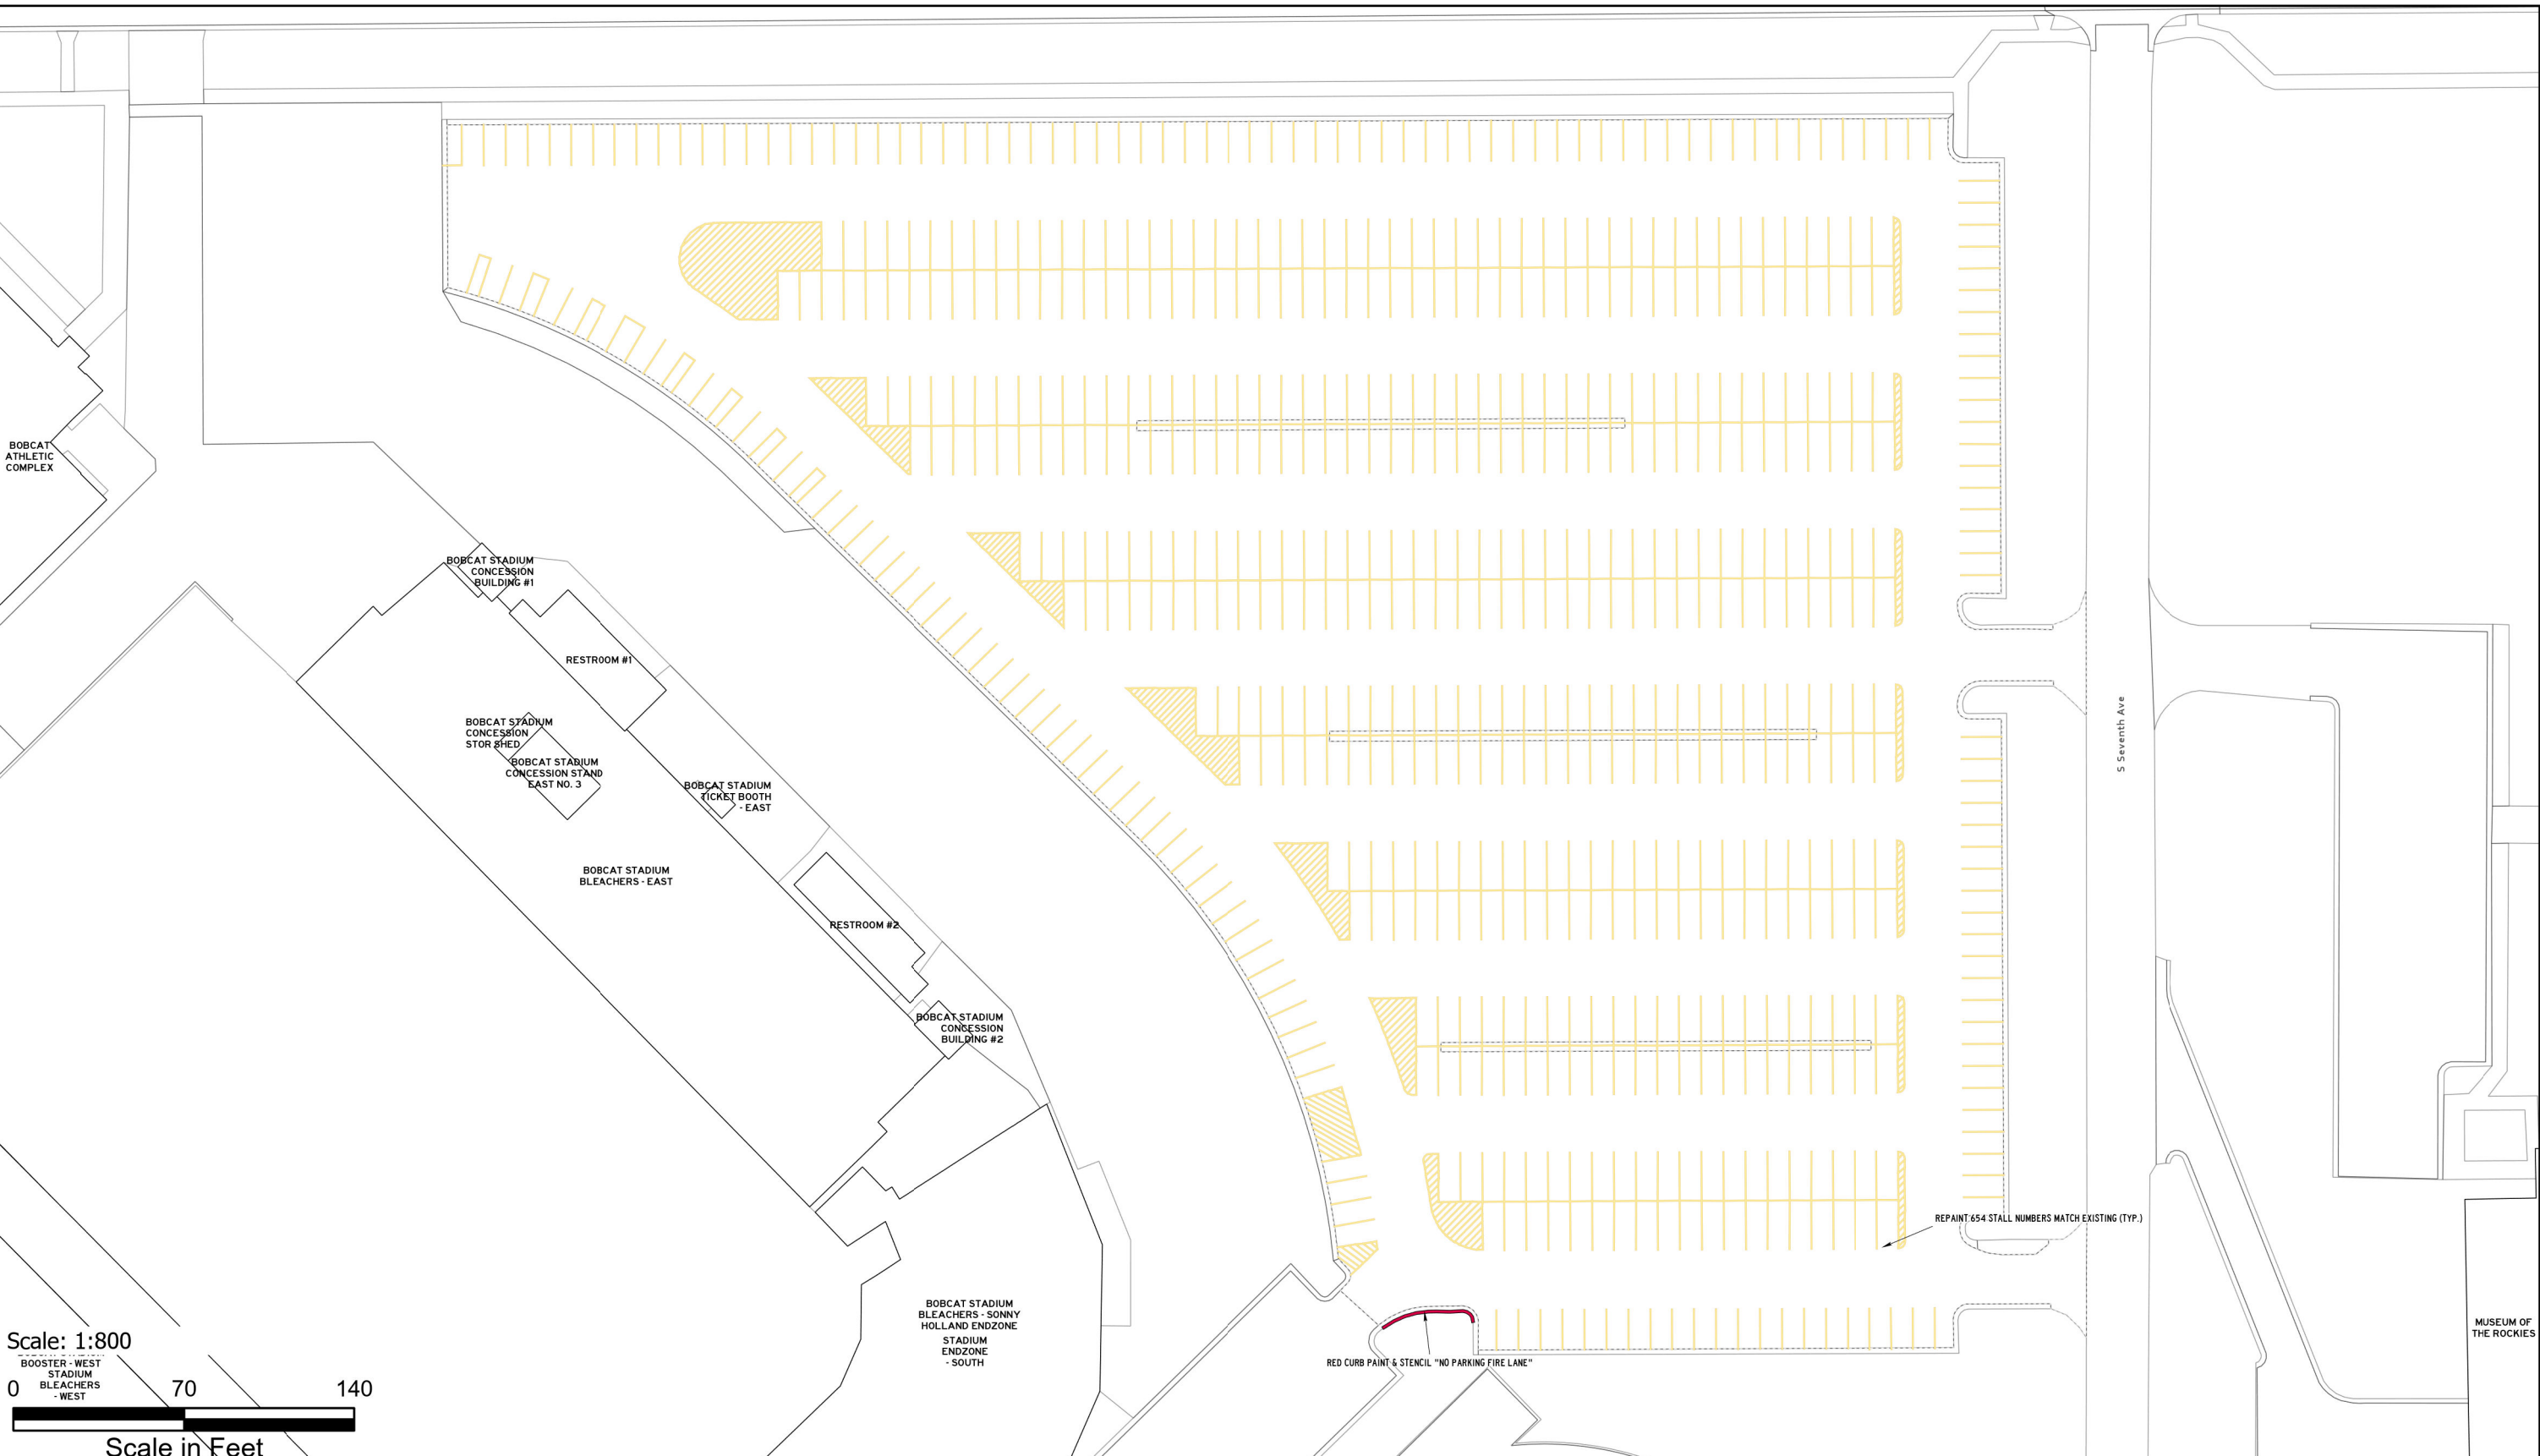

REPAINT 654 STALL NUMBERS MATCH EXISTING (TYP.)

RED CURB PAINT & STENCIL "NO PARKING FIRE LANE"

ASPHALT AND PAINT QUANTITIES

- ASPHALT AREA = 36,875 SQ FT

CURB PAINTING

- YELLOW = 33 LINEAR FEET
- RED = 126 LINEAR FEET

STRIPING & HATCH AREAS

- 4" YELLOW LATEX = 1,370 LINEAR FEET
- 4" WHITE LATEX = 0 LINEAR FEET
- 8" WHITE LATEX = 0 LINEAR FEET
- 24" WHITE LATEX = 0 LINEAR FEET
- 24" YELLOW LATEX = 0 LINEAR FEET

MARKING QUANTITIES

STALL NUMBERS 71

MAINTENANCE

- SWEEP, CRACKSEAL, RESTRIPE



**PAVEMENT
MAINTENANCE 2026**

PLANNING,
DESIGN & CONSTRUCTION
MONTANA STATE UNIVERSITY
BOZEMAN, MONTANA
PHONE: 406.994.7301 FAX: 406.994.5665

DRAWN BY Z58D319

PPA 25-1340



SHEET
TITLE

E STADIUM
LOT

SHEET
PL25B

UPS

DATE
1/20/2026

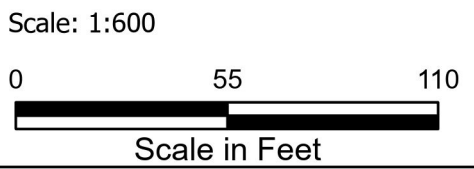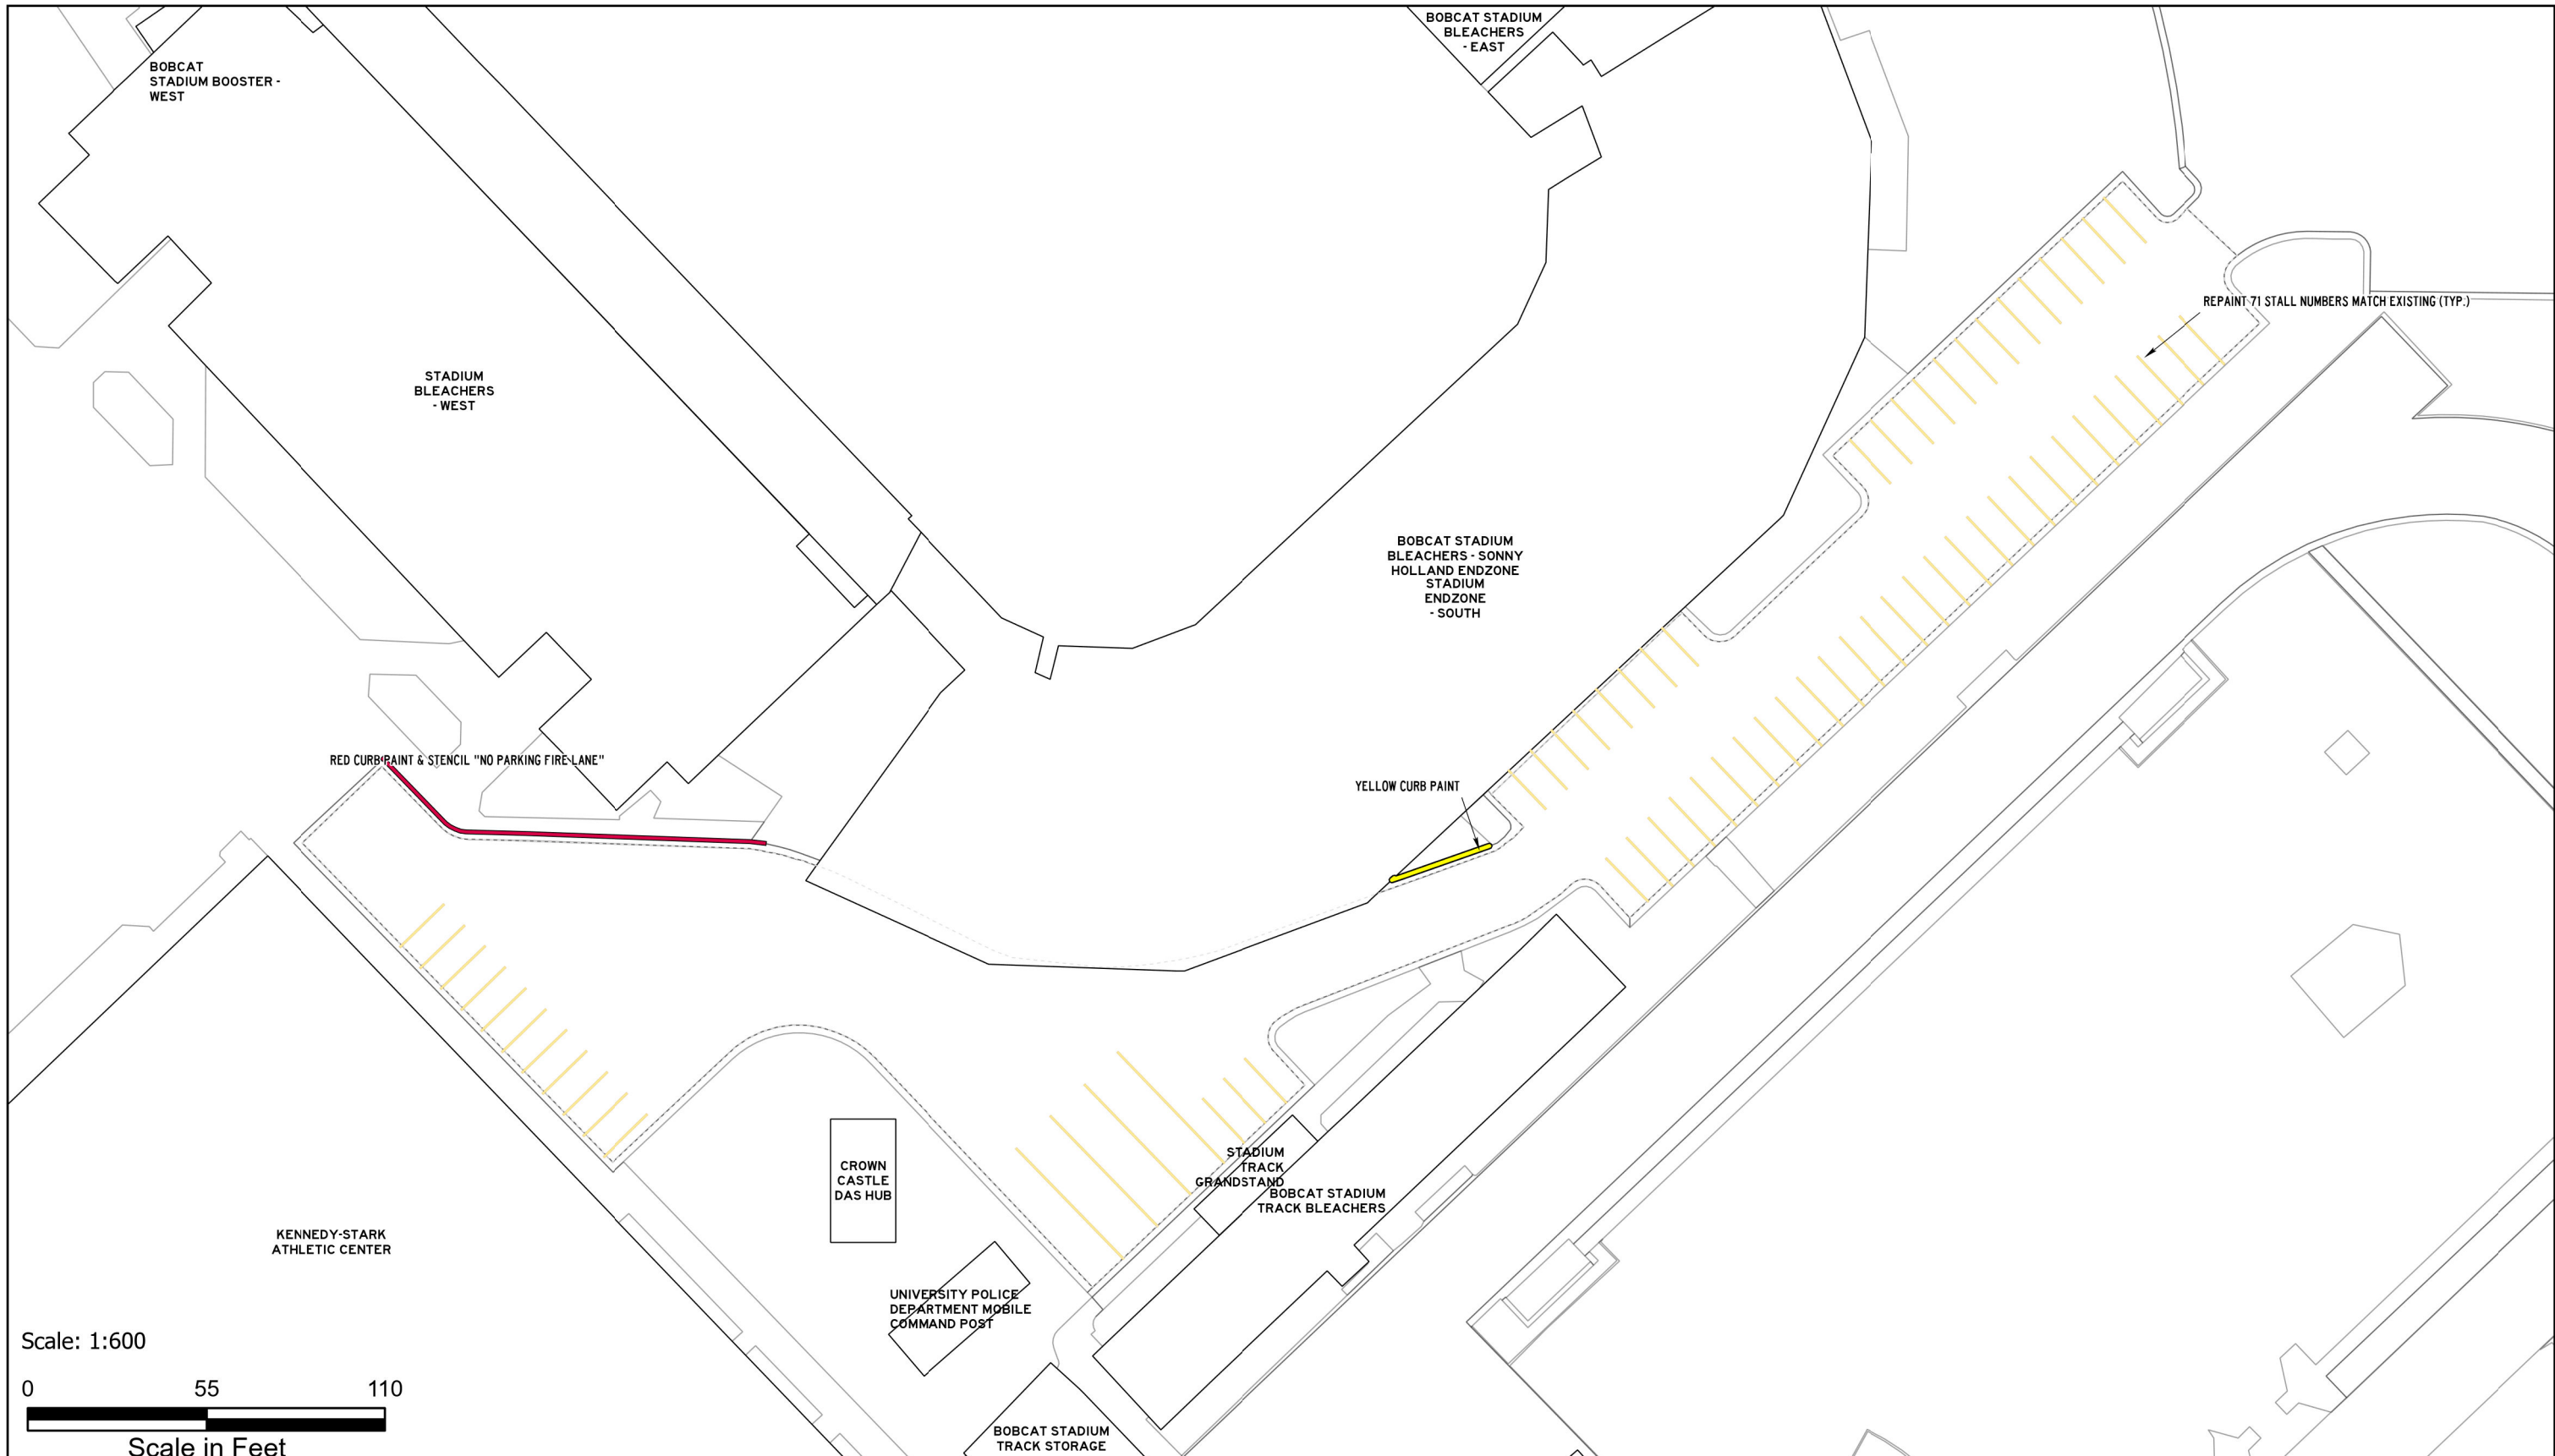

ASPHALT AND PAINT QUANTITIES

- ASPHALT AREA = 85,112 SQ FT

CURB PAINTING

- YELLOW = 241 LINEAR FEET
- RED = 0 LINEAR FEET

STRIPING & HATCH AREAS

- 4" YELLOW LATEX = 6,080 LINEAR FEET
- 4" WHITE LATEX = 0 LINEAR FEET
- 8" WHITE LATEX = 0 LINEAR FEET
- 24" WHITE LATEX = 0 LINEAR FEET
- 24" YELLOW LATEX = 0 LINEAR FEET

MARKING QUANTITIES

NO PARKING 8

MAINTENANCE

- HEAVY SEAL COAT, SWEEP, CRACK SEAL, RESTRIPE



**PAVEMENT
MAINTENANCE 2026**

**PLANNING,
DESIGN & CONSTRUCTION**
MONTANA STATE UNIVERSITY
BOZEMAN, MONTANA
PHONE: 406.994.7301 FAX: 406.994.5665

DRAWN BY Z58D319

PPA 25-1340



**SHEET
TITLE**

**ANTELOPE
LOT**

**SHEET
PL26**

UPS

**DATE
1/20/2026**

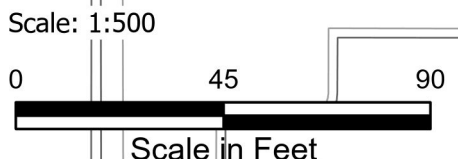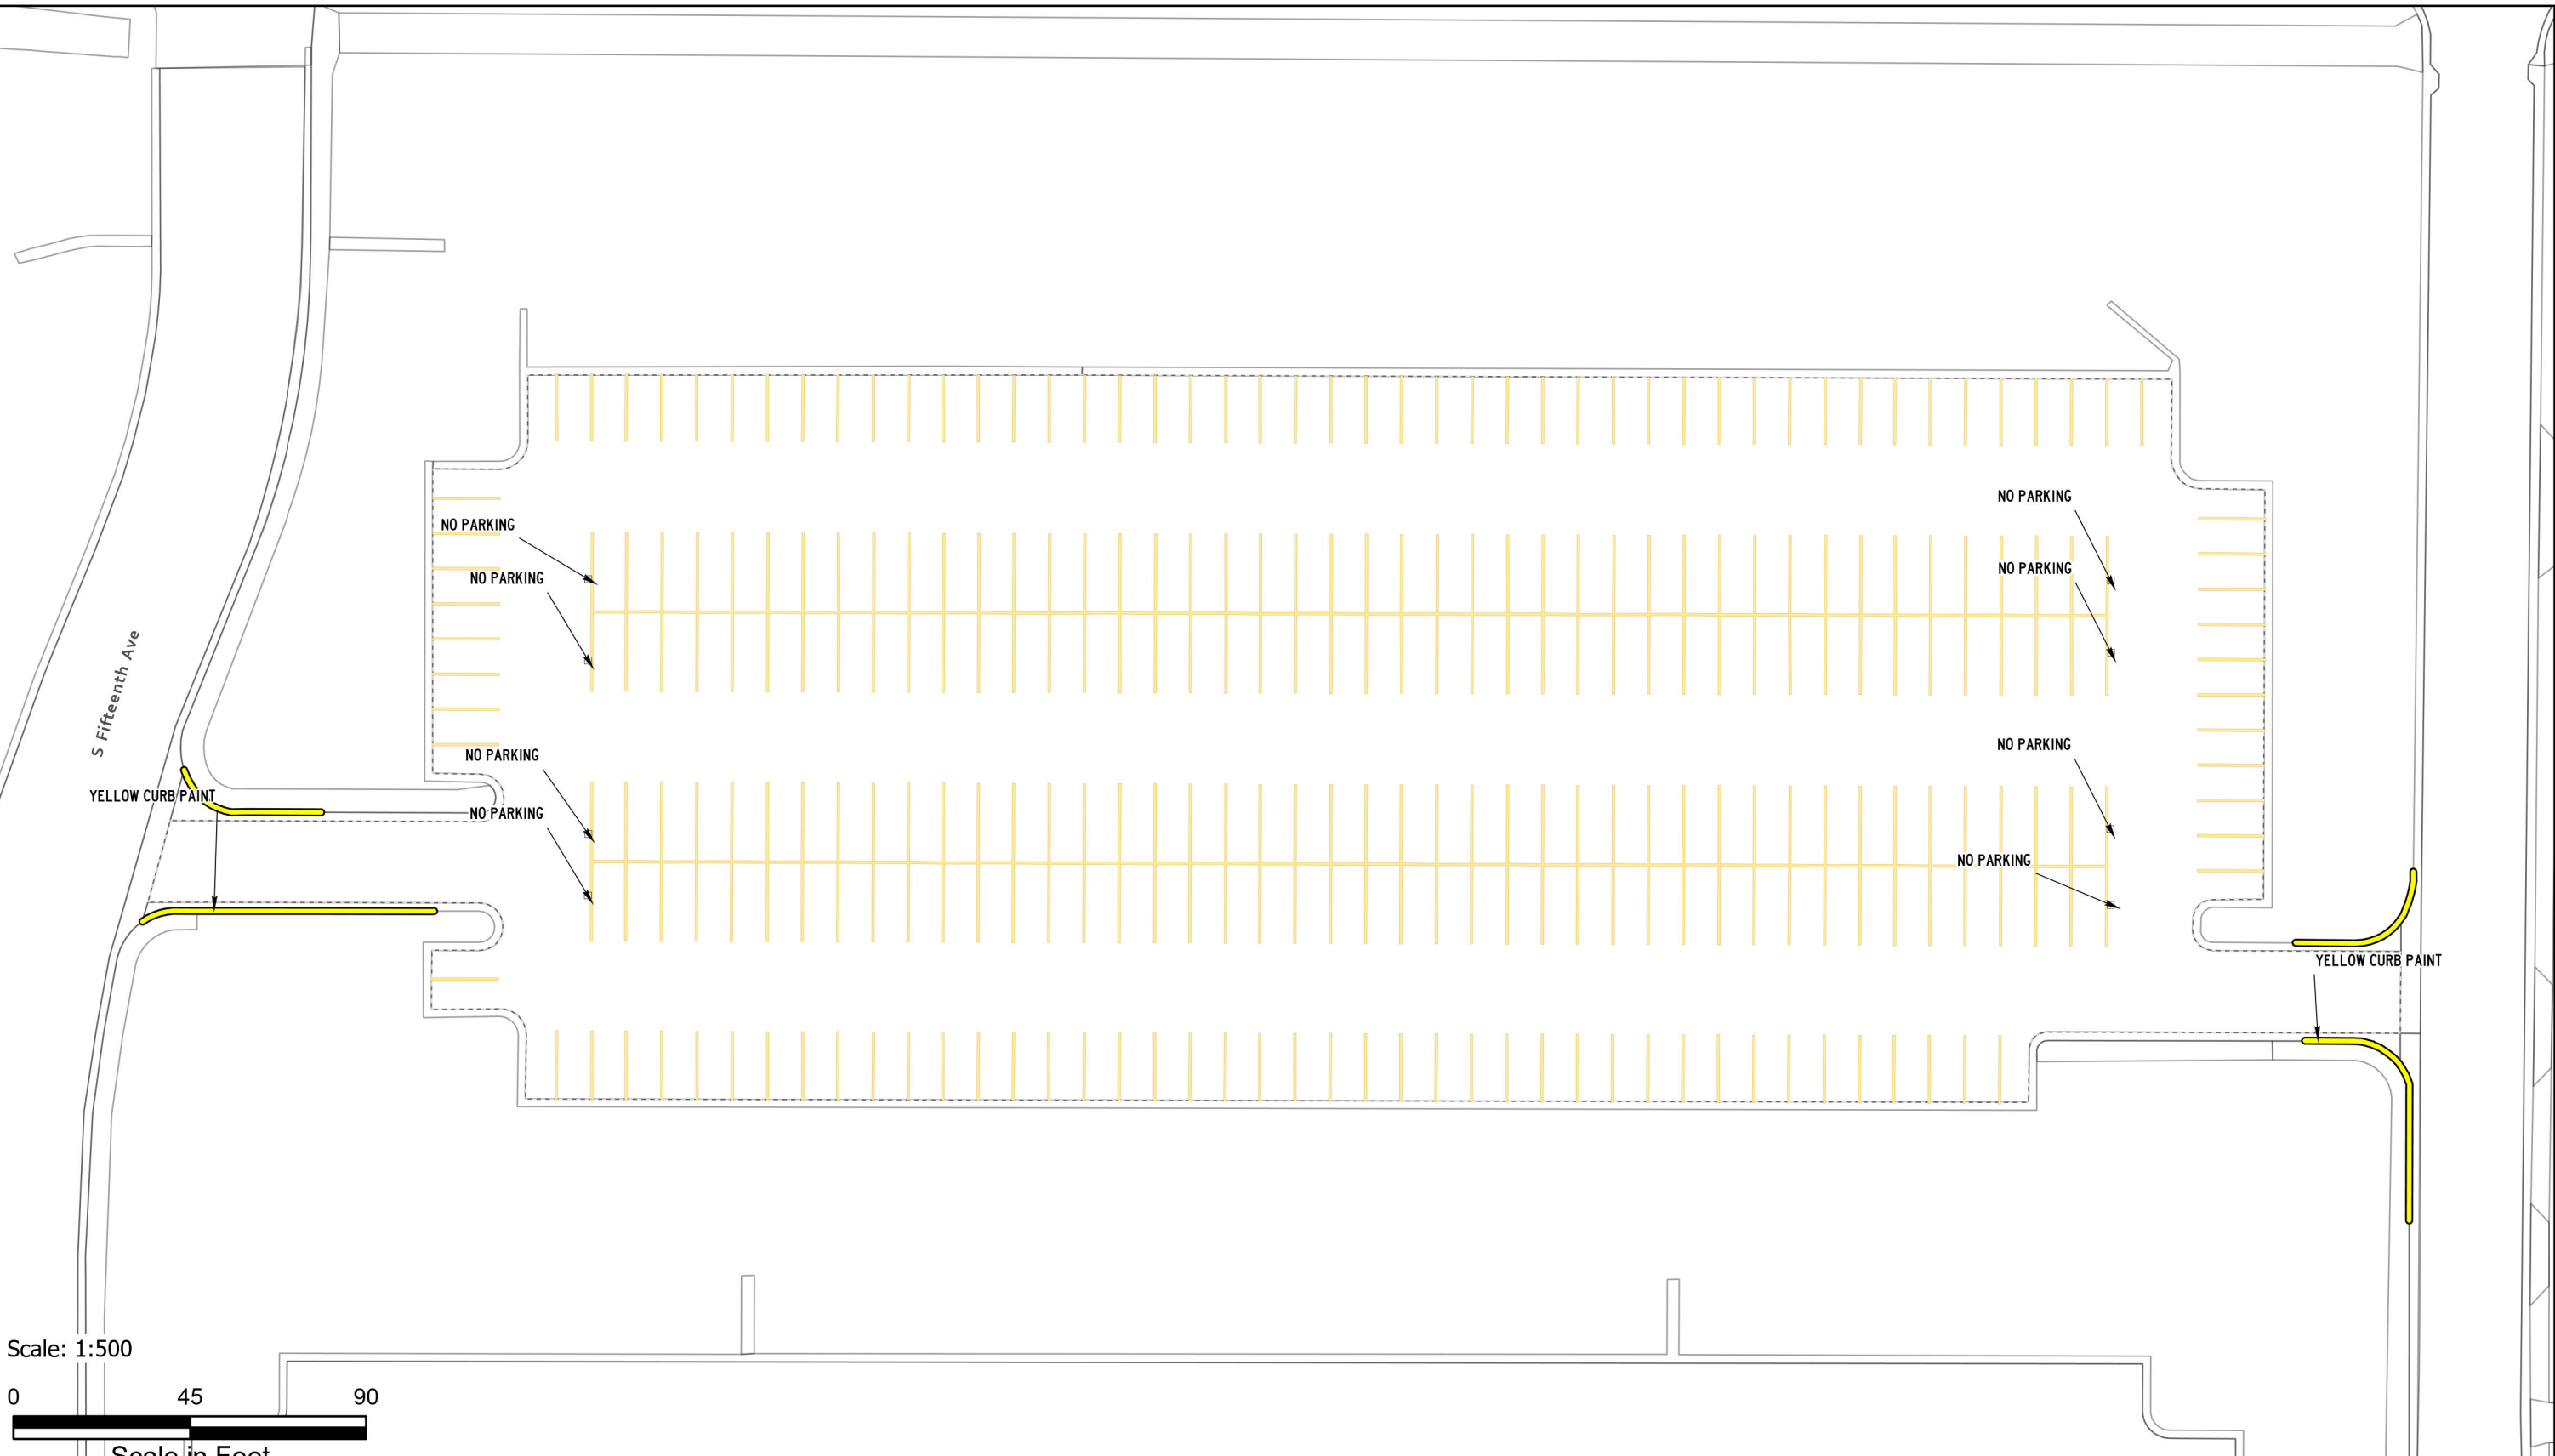

ASPHALT AND PAINT QUANTITIES

- ASPHALT AREA = 40,476 SQ FT

CURB PAINTING

- YELLOW = 183 LINEAR FEET
- RED = 297 LINEAR FEET

STRIPING & HATCH AREAS

- 4" YELLOW LATEX = 2,396 LINEAR FEET
- 4" WHITE LATEX = 0 LINEAR FEET
- 8" WHITE LATEX = 0 LINEAR FEET
- 24" WHITE LATEX = 0 LINEAR FEET
- 24" YELLOW LATEX = 0 LINEAR FEET

MARKING QUANTITIES

NO PARKING 2

MAINTENANCE

- HEAVY SEAL COAT, SWEEP, CRACK SEAL, RESTRIPE



**PAVEMENT
MAINTENANCE 2026**

PLANNING,
DESIGN & CONSTRUCTION
MONTANA STATE UNIVERSITY
BOZEMAN, MONTANA
PHONE: 406.994.7301 FAX: 406.994.5665

DRAWN BY Z58D319



PPA 25-1340

SHEET TITLE
**YELLOWSTONE
HALL LOT**

SHEET
PL27

UPS

DATE
1/20/2026

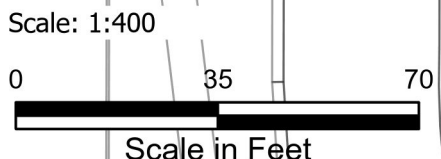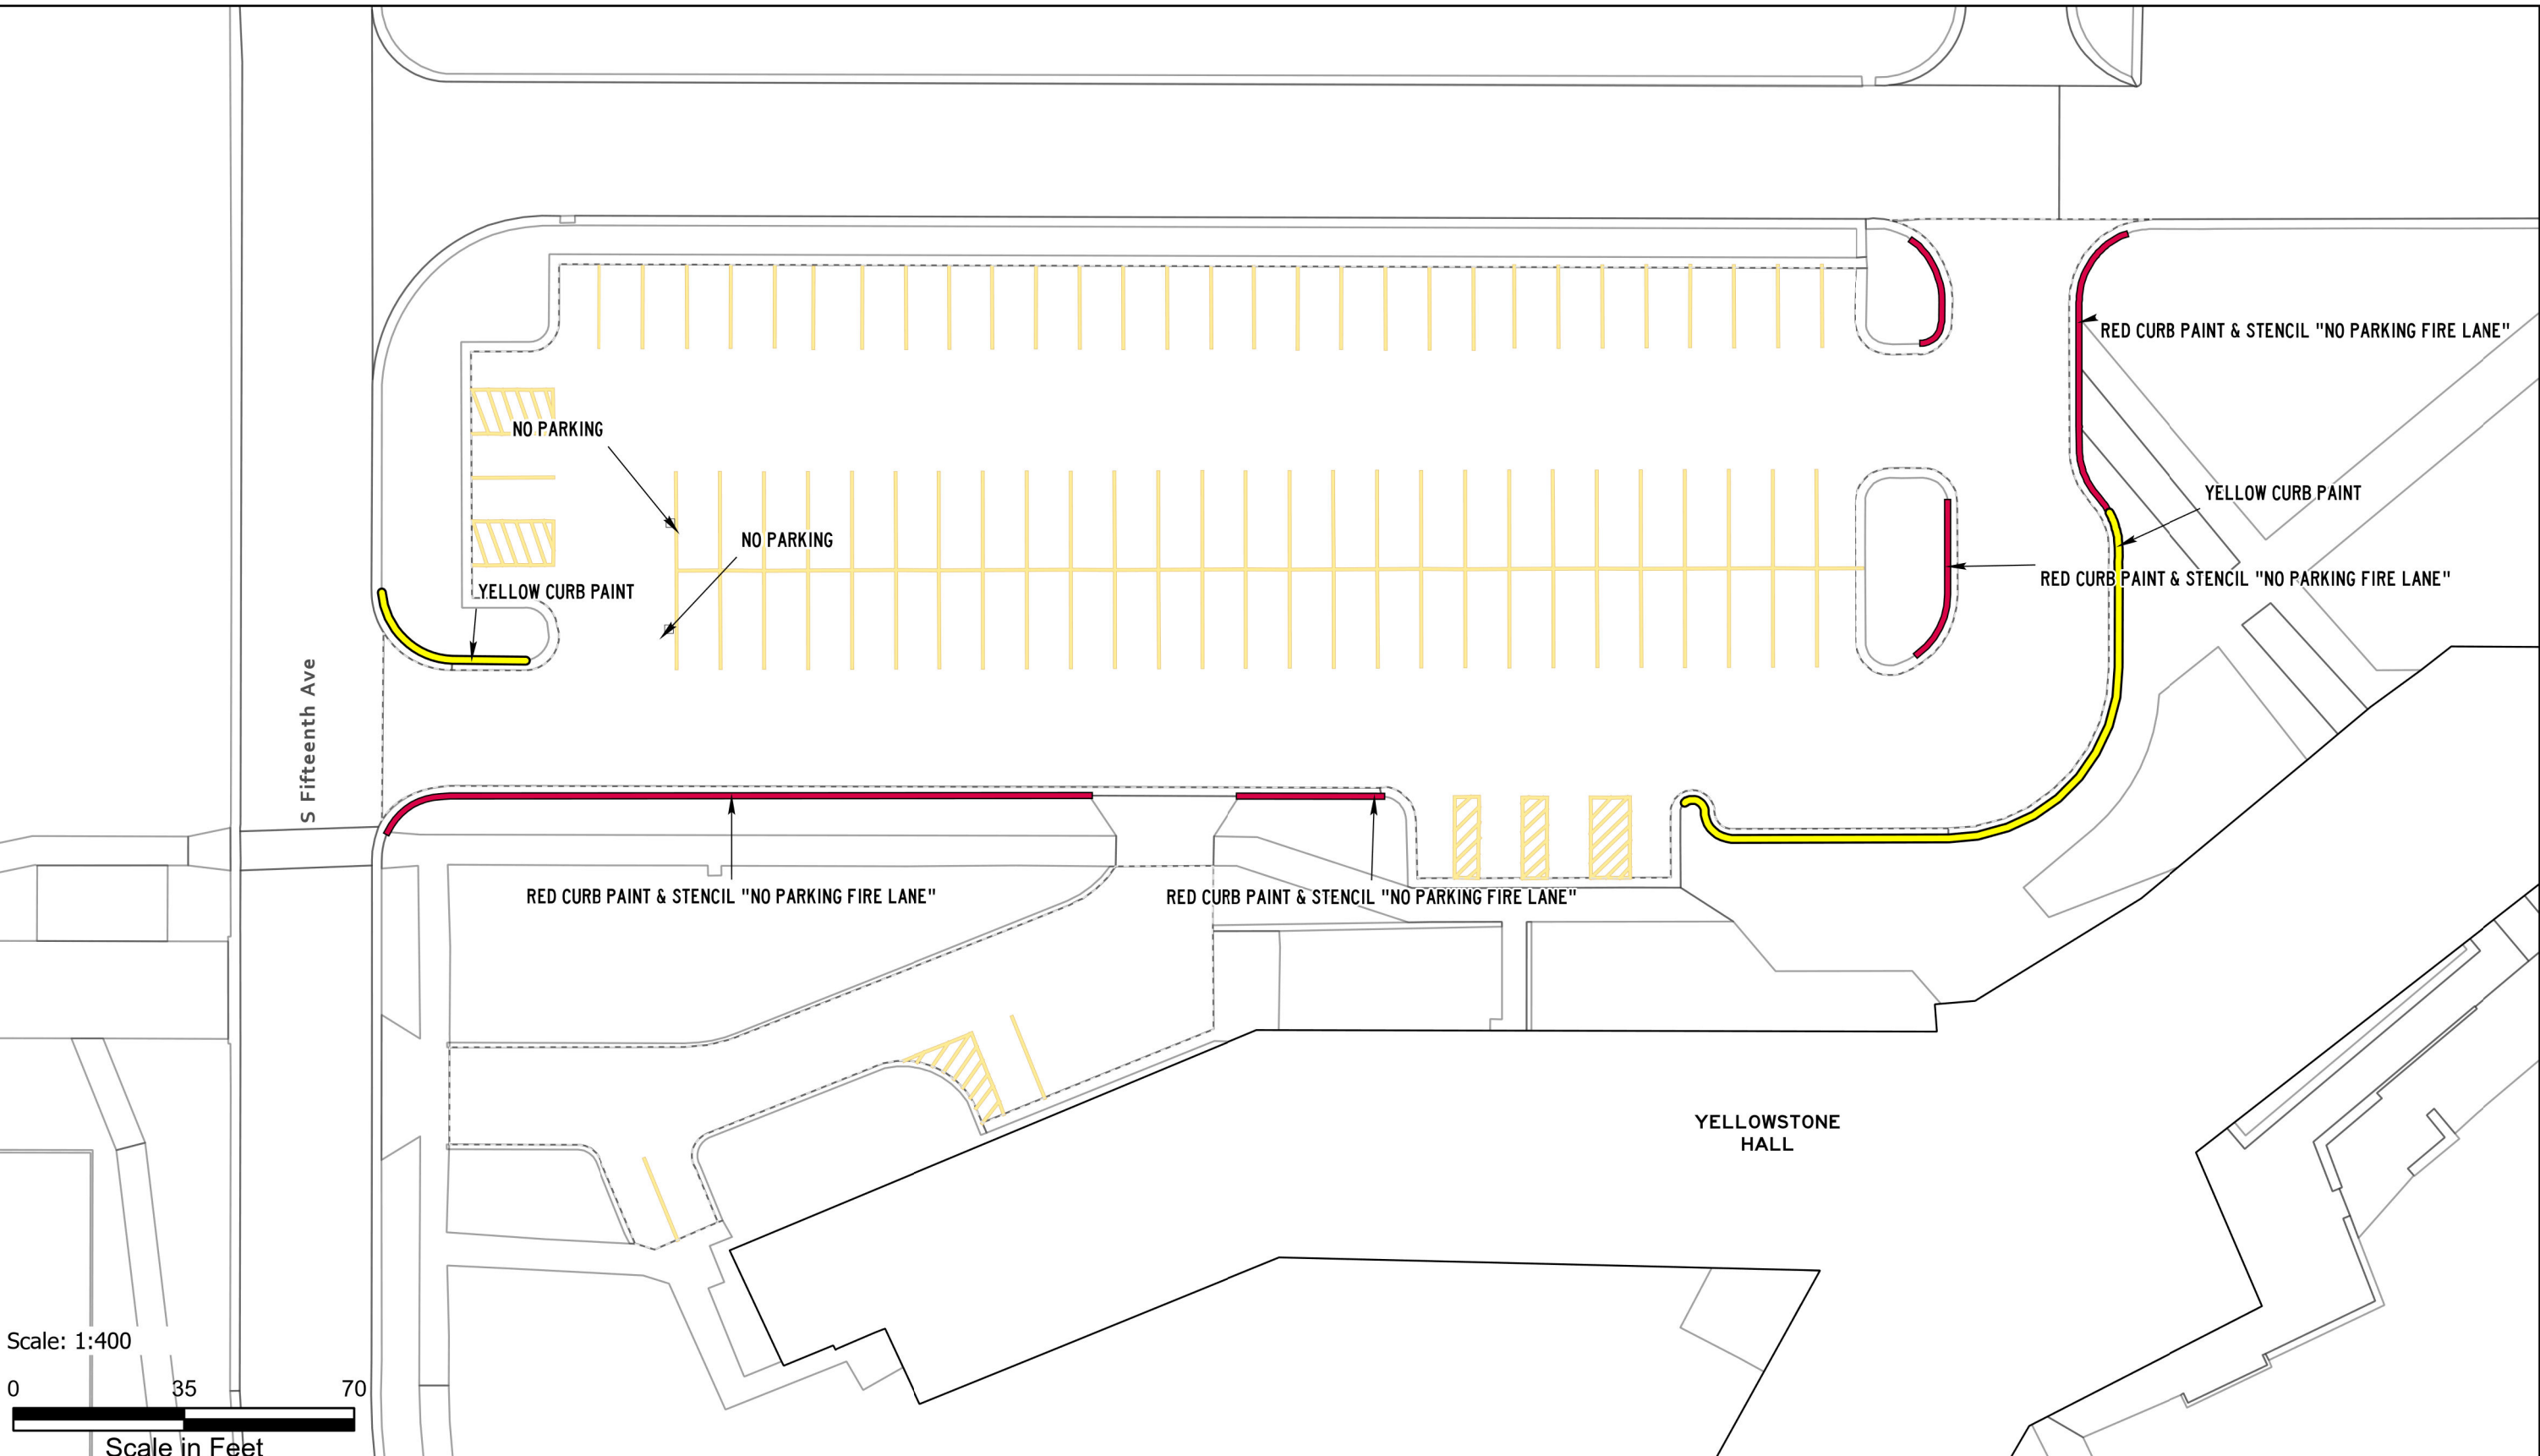

ASPHALT AND PAINT QUANTITIES

- ASPHALT AREA = 18,344 SQ FT

CURB PAINTING

- YELLOW = 0 LINEAR FEET
- RED = 225 LINEAR FEET

STRIPING & HATCH AREAS

- 4" YELLOW LATEX = 1,933 LINEAR FEET
- 4" WHITE LATEX = 0 LINEAR FEET
- 8" WHITE LATEX = 0 LINEAR FEET
- 24" WHITE LATEX = 0 LINEAR FEET
- 24" YELLOW LATEX = 0 LINEAR FEET

MARKING QUANTITIES

ARROW 4

MAINTENANCE

- HEAVY SEAL COAT, SWEEP, CRACK SEAL, RESTRIPE



HYALITE HALL

ARROW

ARROW

RED CURB PAINT & STENCIL "NO PARKING FIRE LANE"


RED CURB PAINT & STENCIL "NO PARKING FIRE LANE"

ARROW

ARROW

RED CURB PAINT & STENCIL "NO PARKING FIRE LANE"

Scale: 1:200

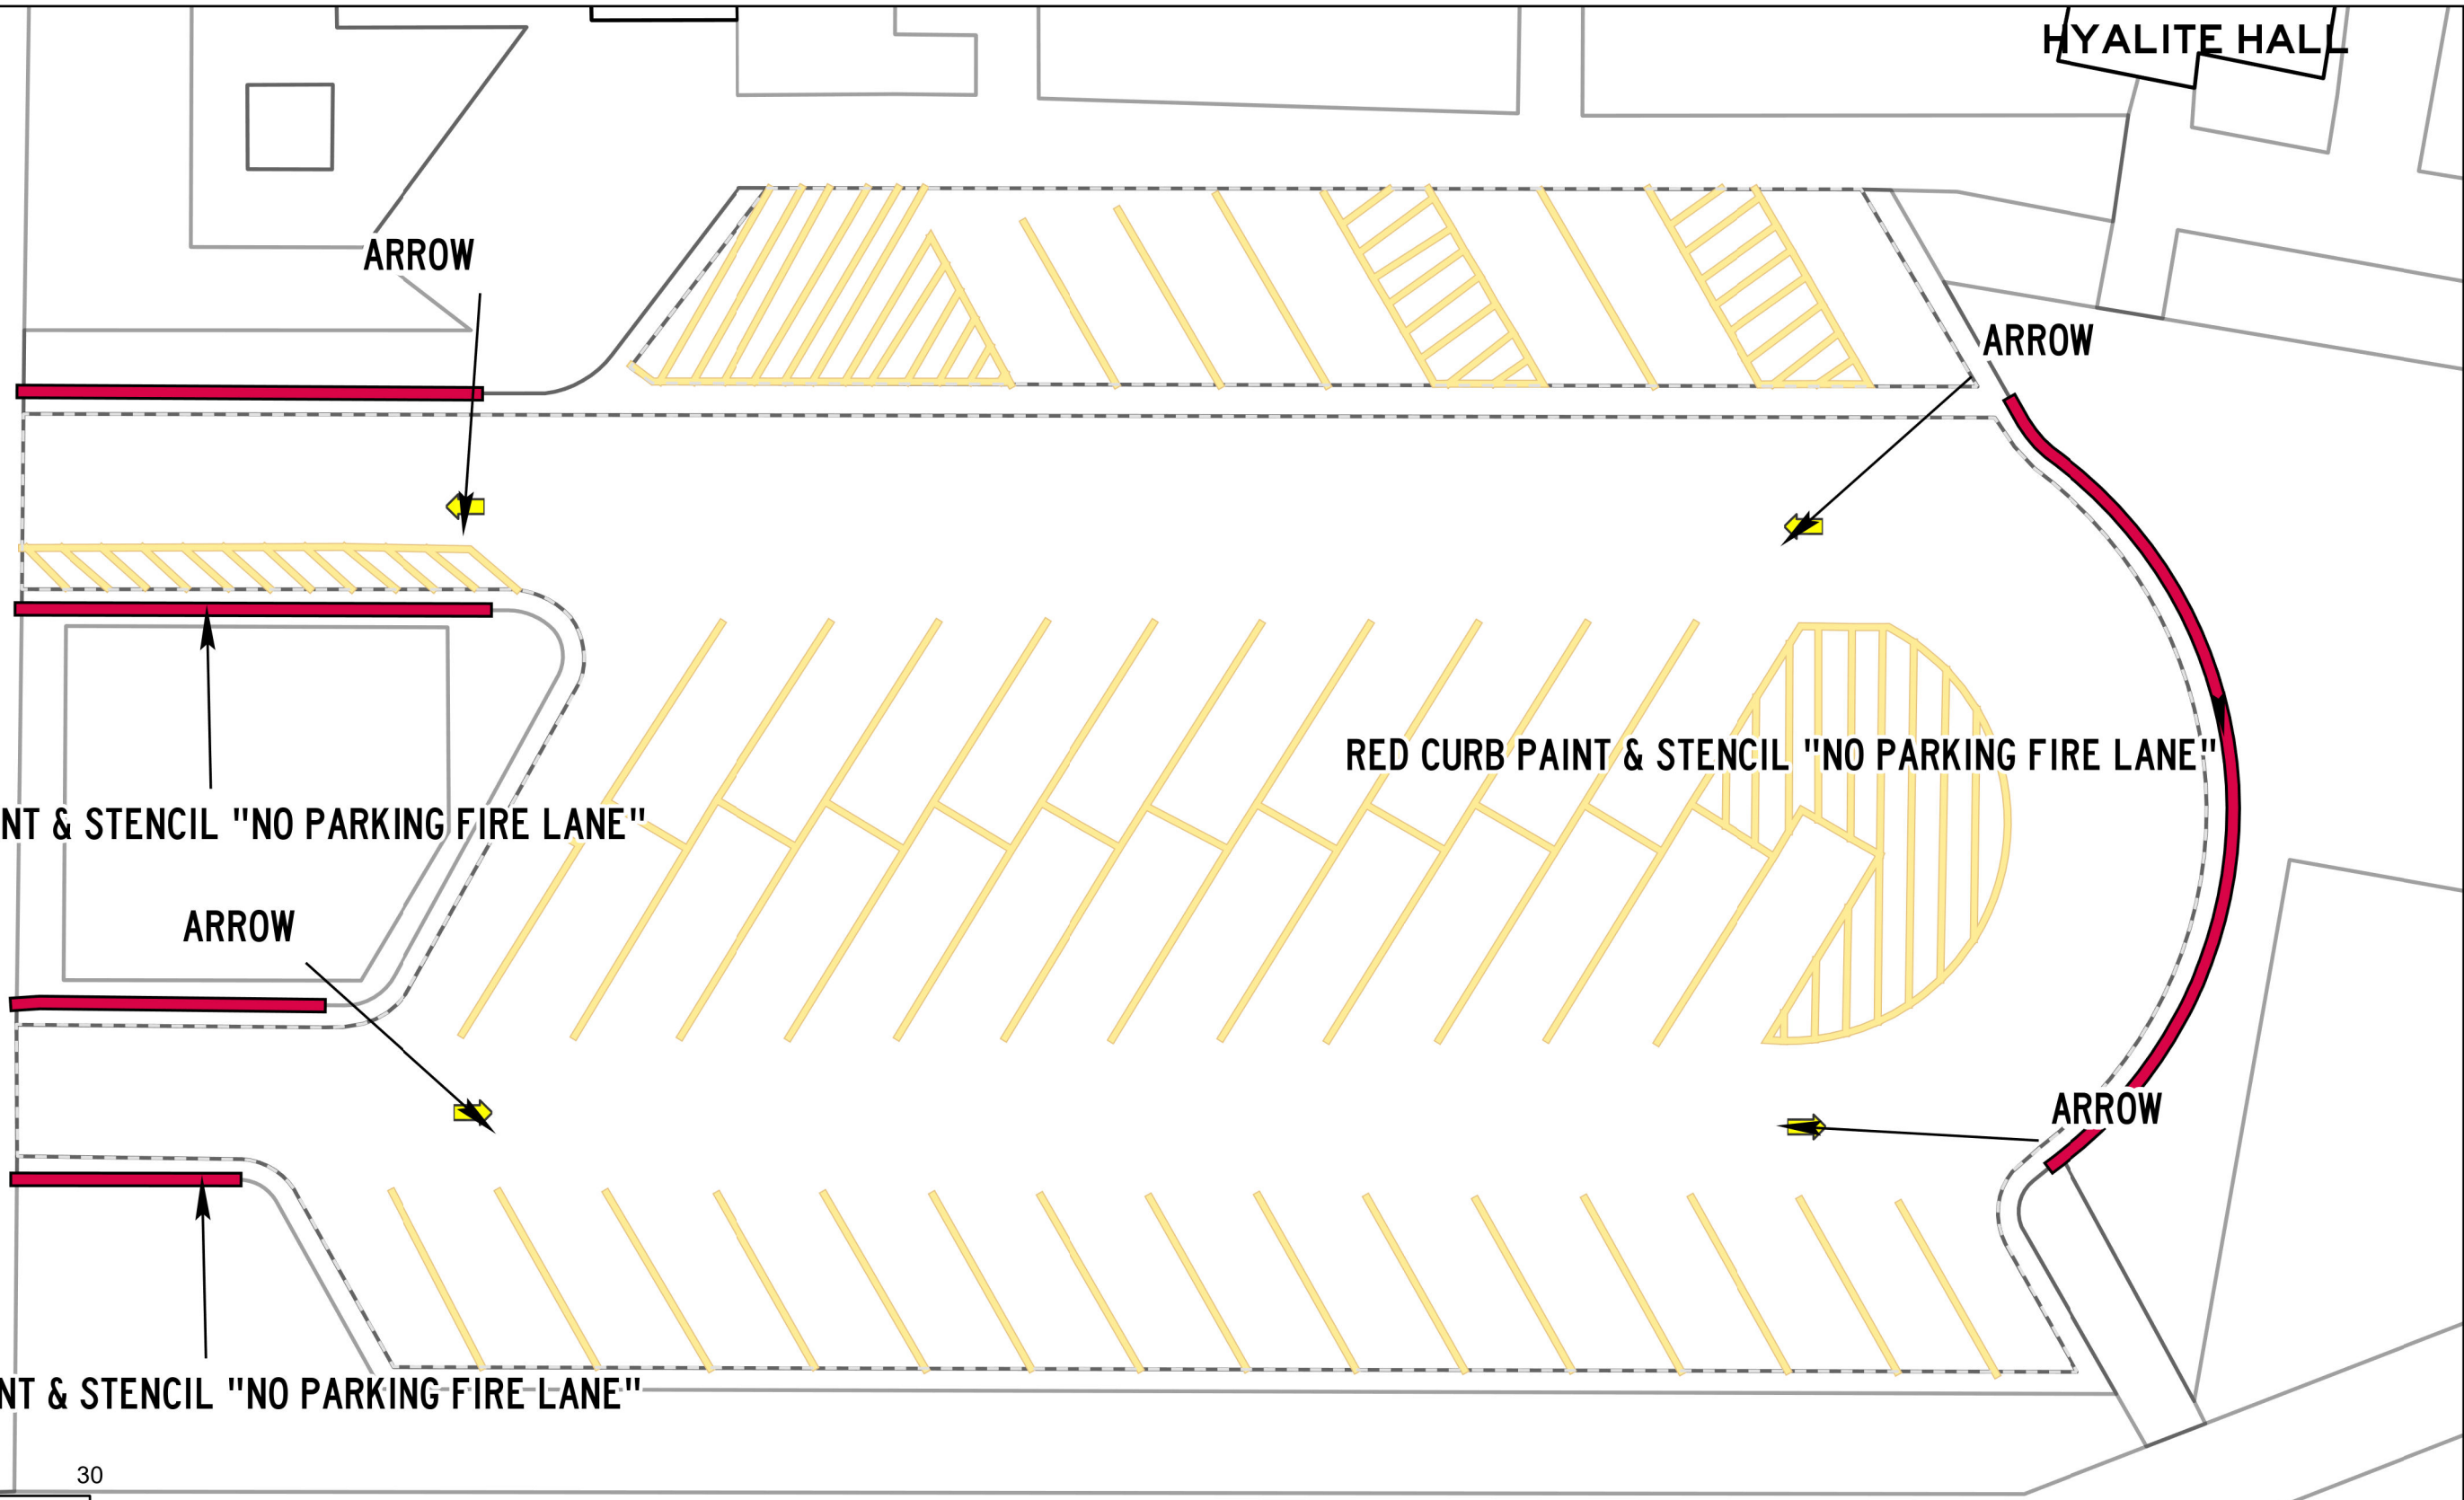

ASPHALT AND PAINT QUANTITIES

- ASPHALT AREA = 4,850 SQ FT

CURB PAINTING

- YELLOW = 270 LINEAR FEET
- RED = 0 LINEAR FEET

STRIPING & HATCH AREAS


- 4" YELLOW LATEX = 459 LINEAR FEET
- 4" WHITE LATEX = 0 LINEAR FEET
- 8" WHITE LATEX = 0 LINEAR FEET
- 24" WHITE LATEX = 0 LINEAR FEET
- 24" YELLOW LATEX = 0 LINEAR FEET

MARKING QUANTITIES

ARROW 2

MAINTENANCE

- HEAVY SEAL COAT, SWEEP, CRACK SEAL, RESTRIPE

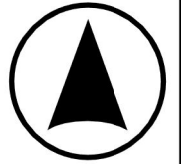

**PAVEMENT
MAINTENANCE 2026**

PLANNING,
DESIGN & CONSTRUCTION
MONTANA STATE UNIVERSITY
BOZEMAN, MONTANA
PHONE: 406.994.7301 FAX: 406.994.5665

DRAWN BY Z58D319

PPA 25-1340


SHEET
TITLE

HYALITE
DROP OFF
LOOP

SHEET
PL29

AUX

DATE
1/20/2026

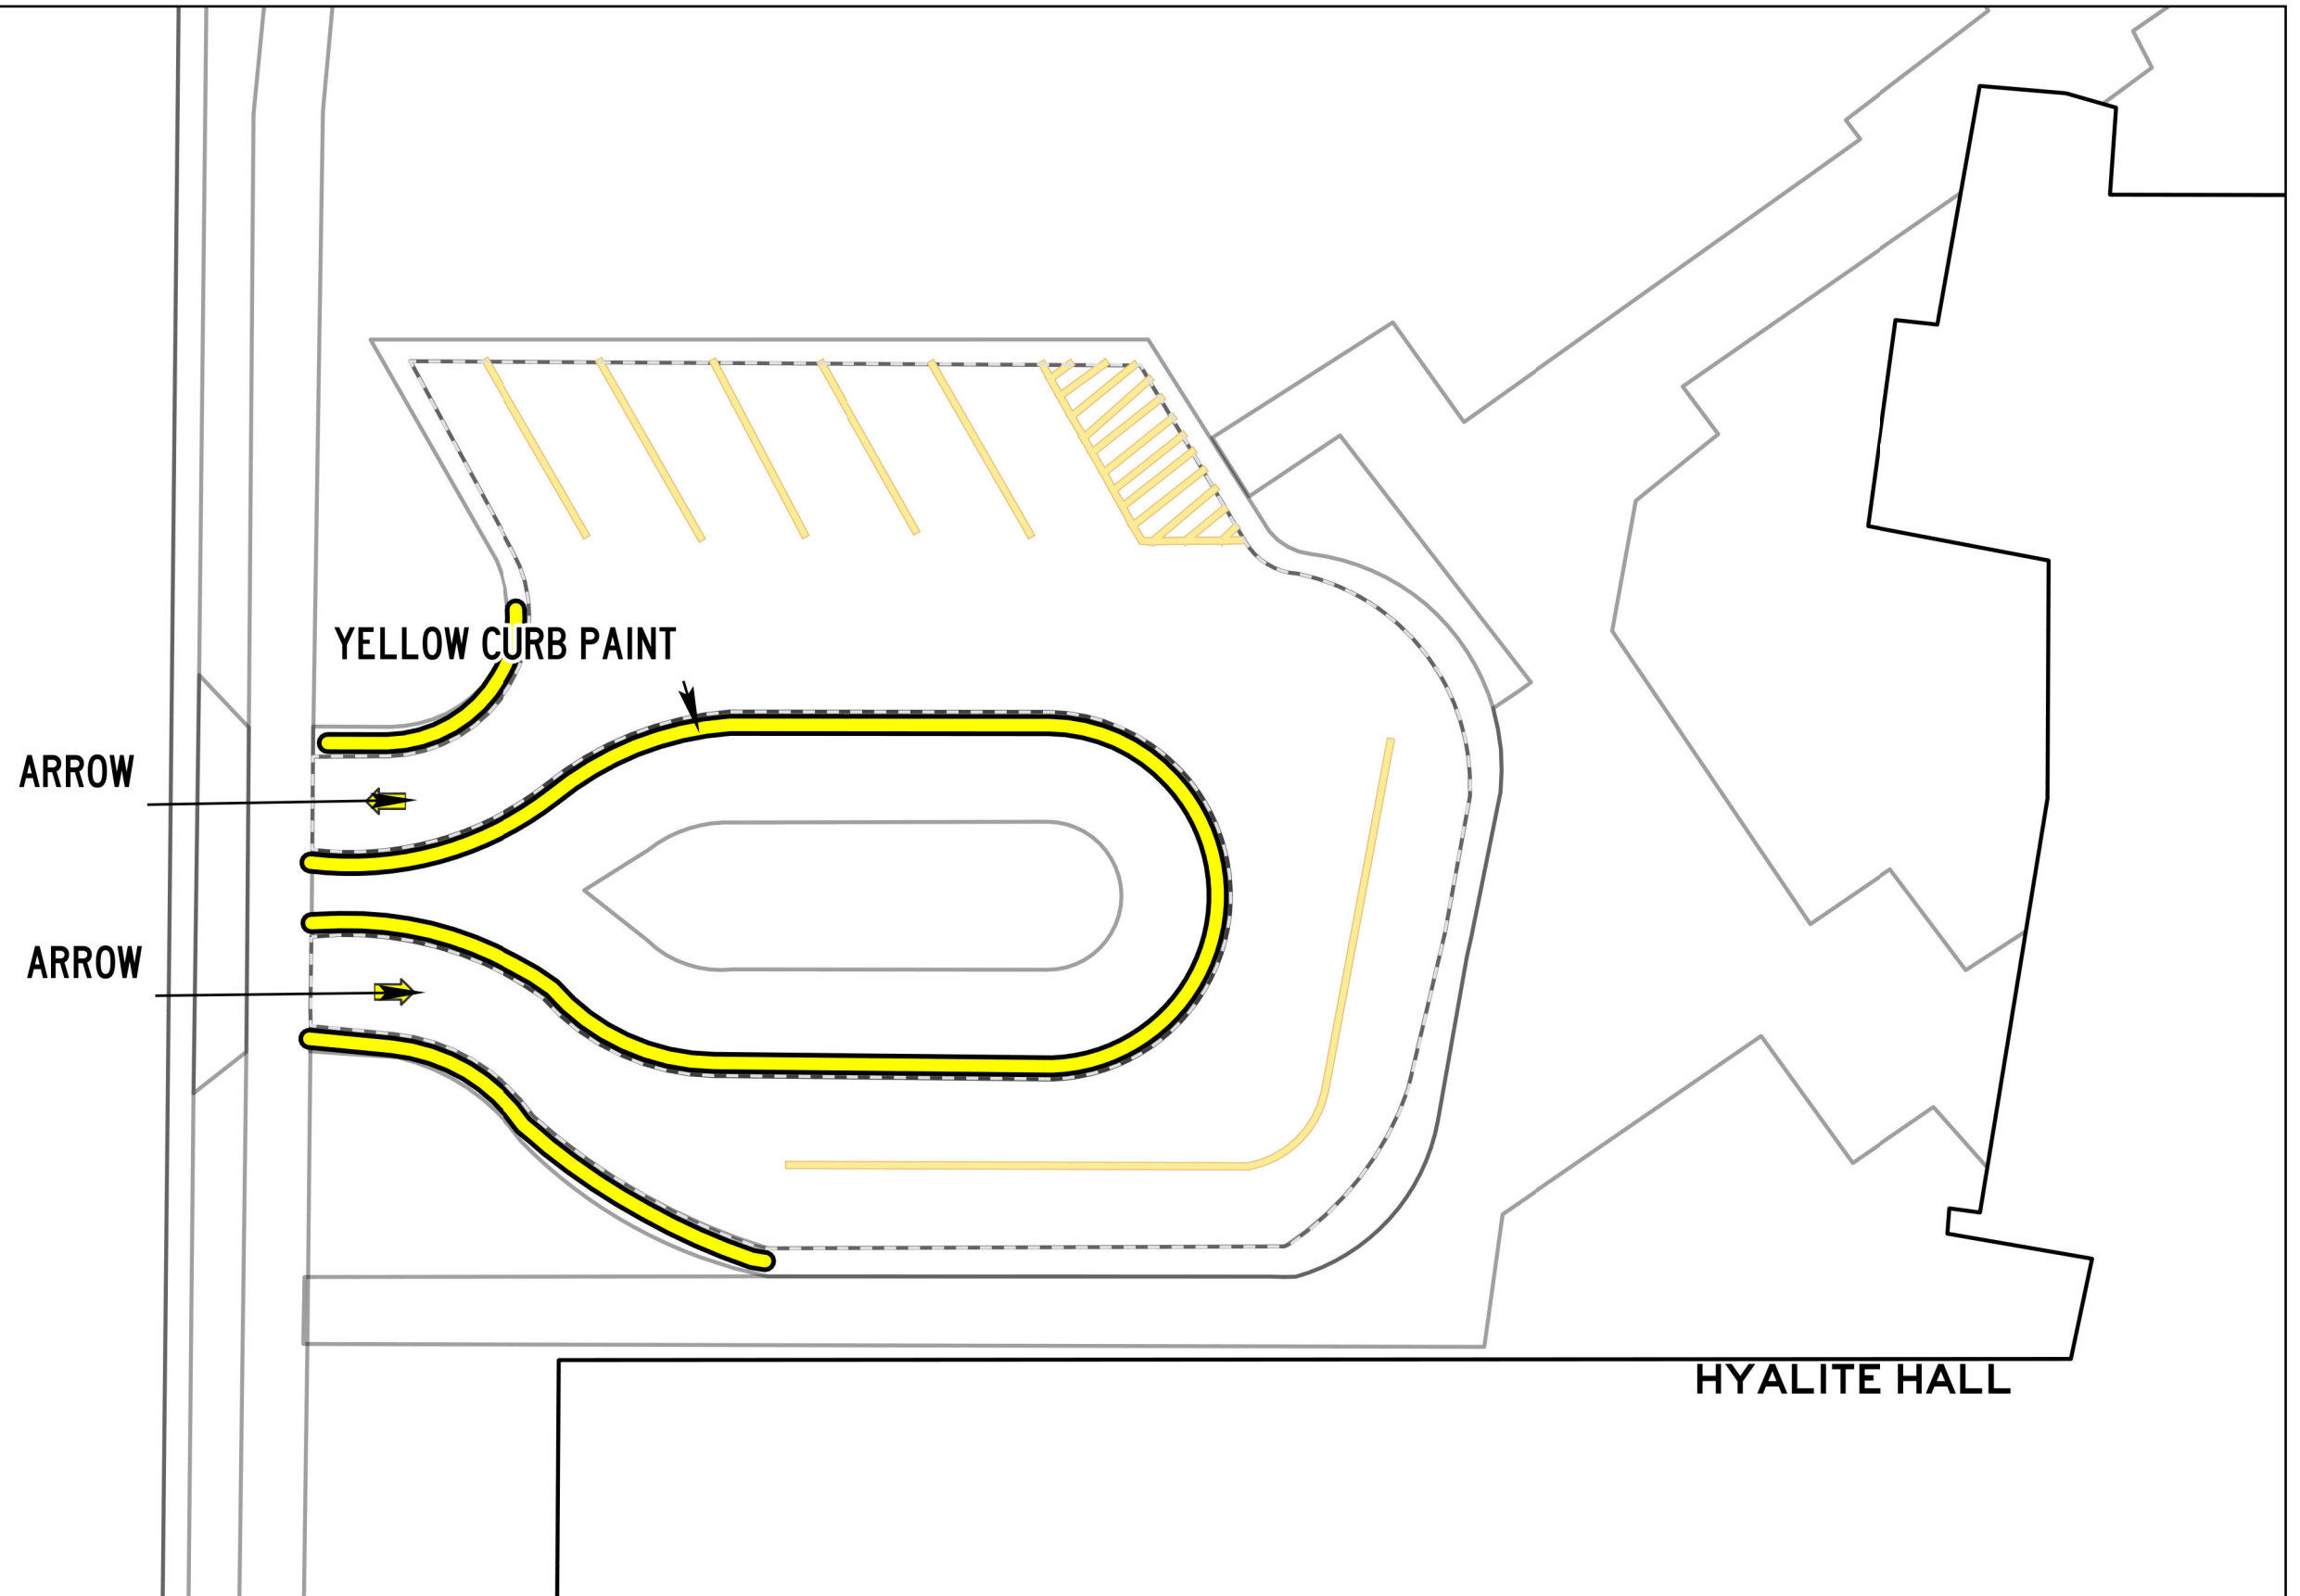

Scale: 1:200

0 15 30

Scale in Feet

ASPHALT AND PAINT QUANTITIES

- ASPHALT AREA = 19,752 SQ FT

CURB PAINTING

- YELLOW = 218 LINEAR FEET
- RED = 563 LINEAR FEET

STRIPING & HATCH AREAS


- 4" YELLOW LATEX = 520 LINEAR FEET
- 4" WHITE LATEX = 0 LINEAR FEET
- 8" WHITE LATEX = 0 LINEAR FEET
- 24" WHITE LATEX = 109 LINEAR FEET
- 24" YELLOW LATEX = 0 LINEAR FEET

MARKING QUANTITIES

CROSSWALK 4

MAINTENANCE

- SWEEP, CRACKSEAL, RESTRIPE

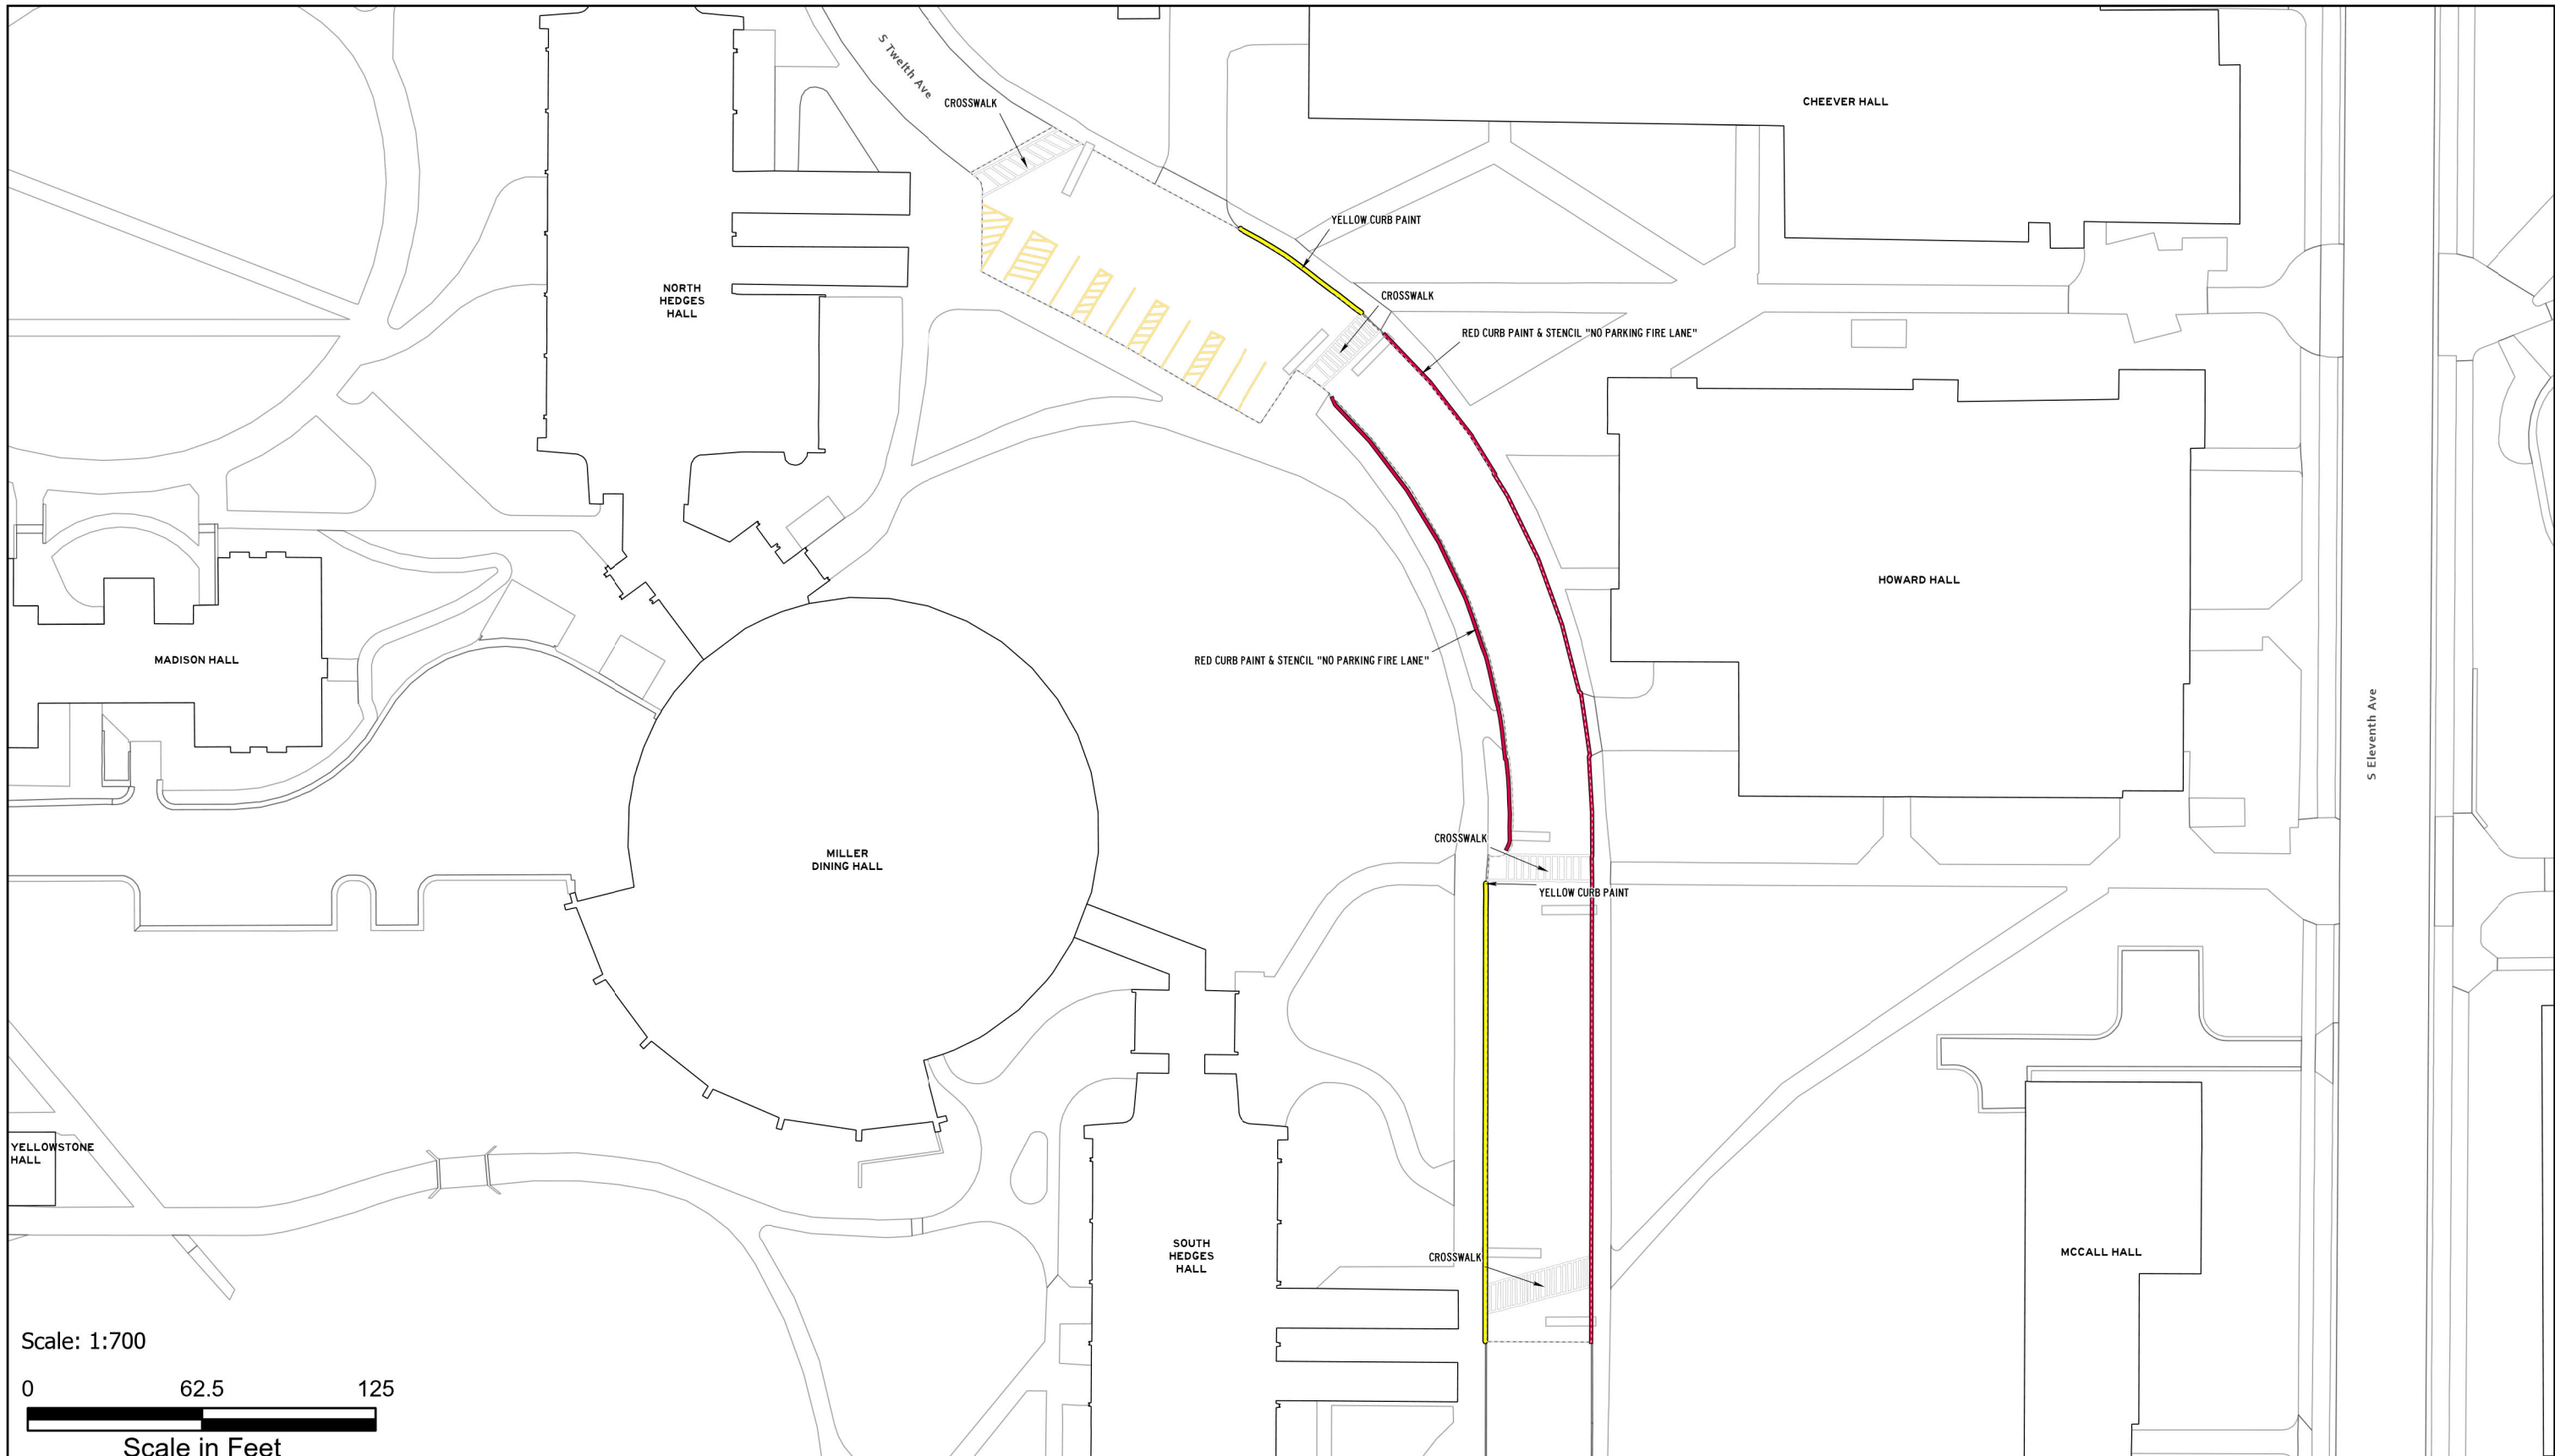

ASPHALT AND PAINT QUANTITIES

- ASPHALT AREA = 8,114 SQ FT

CURB PAINTING

- YELLOW = 326 LINEAR FEET
- RED = 283 LINEAR FEET

STRIPING & HATCH AREAS

- 4" YELLOW LATEX = 0 LINEAR FEET
- 4" WHITE LATEX = 0 LINEAR FEET
- 8" WHITE LATEX = 0 LINEAR FEET
- 24" WHITE LATEX = 55 LINEAR FEET
- 24" YELLOW LATEX = 0 LINEAR FEET

MARKING QUANTITIES

CROSSWALK 1

MAINTENANCE

- SWEEP, CRACK SEAL, RESTRIPE



**PAVEMENT
MAINTENANCE 2026**

PLANNING,
DESIGN & CONSTRUCTION
MONTANA STATE UNIVERSITY
BOZEMAN, MONTANA
PHONE: 406.994.7301 FAX: 406.994.5665

DRAWN BY Z58D319

PPA 25-1340

SHEET
TITLE

12TH AVE

SHEET
PL31

UFM

DATE
1/20/2026

W Garfield St

YELLOW CURB PAINT

YELLOW CURB PAINT

CROSSWALK

HAYNES HALL

GALLATIN HALL

RED CURB PAINT & STENCIL "NO PARKING FIRE LANE"

CHEEVER HALL

YELLOW CURB PAINT

NORTH
HEDGES
HALL

5 Twelfth Ave

Scale: 1:500

0 45 90

Scale in Feet

ASPHALT AND PAINT QUANTITIES

- ASPHALT AREA = 15,610 SQ FT

CURB PAINTING

- YELLOW = 572 LINEAR FEET
- RED = 131 LINEAR FEET

STRIPING & HATCH AREAS

- 4" YELLOW LATEX = 219 LINEAR FEET
- 4" WHITE LATEX = 0 LINEAR FEET
- 8" WHITE LATEX = 0 LINEAR FEET
- 24" WHITE LATEX = 53 LINEAR FEET
- 24" YELLOW LATEX = 0 LINEAR FEET

MARKING QUANTITIES

CROSSWALK 2

MAINTENANCE

- SWEEP, CRACK SEAL, RESTRIPE



**PAVEMENT
MAINTENANCE 2026**

PLANNING,
DESIGN & CONSTRUCTION
MONTANA STATE UNIVERSITY
BOZEMAN, MONTANA
PHONE: 406.994.7301 FAX: 406.994.5665

DRAWN BY Z58D319

PPA 25-1340


SHEET
TITLE

12TH AVE
& GRANT
ST

SHEET
PL32

UFM

DATE
1/20/2026

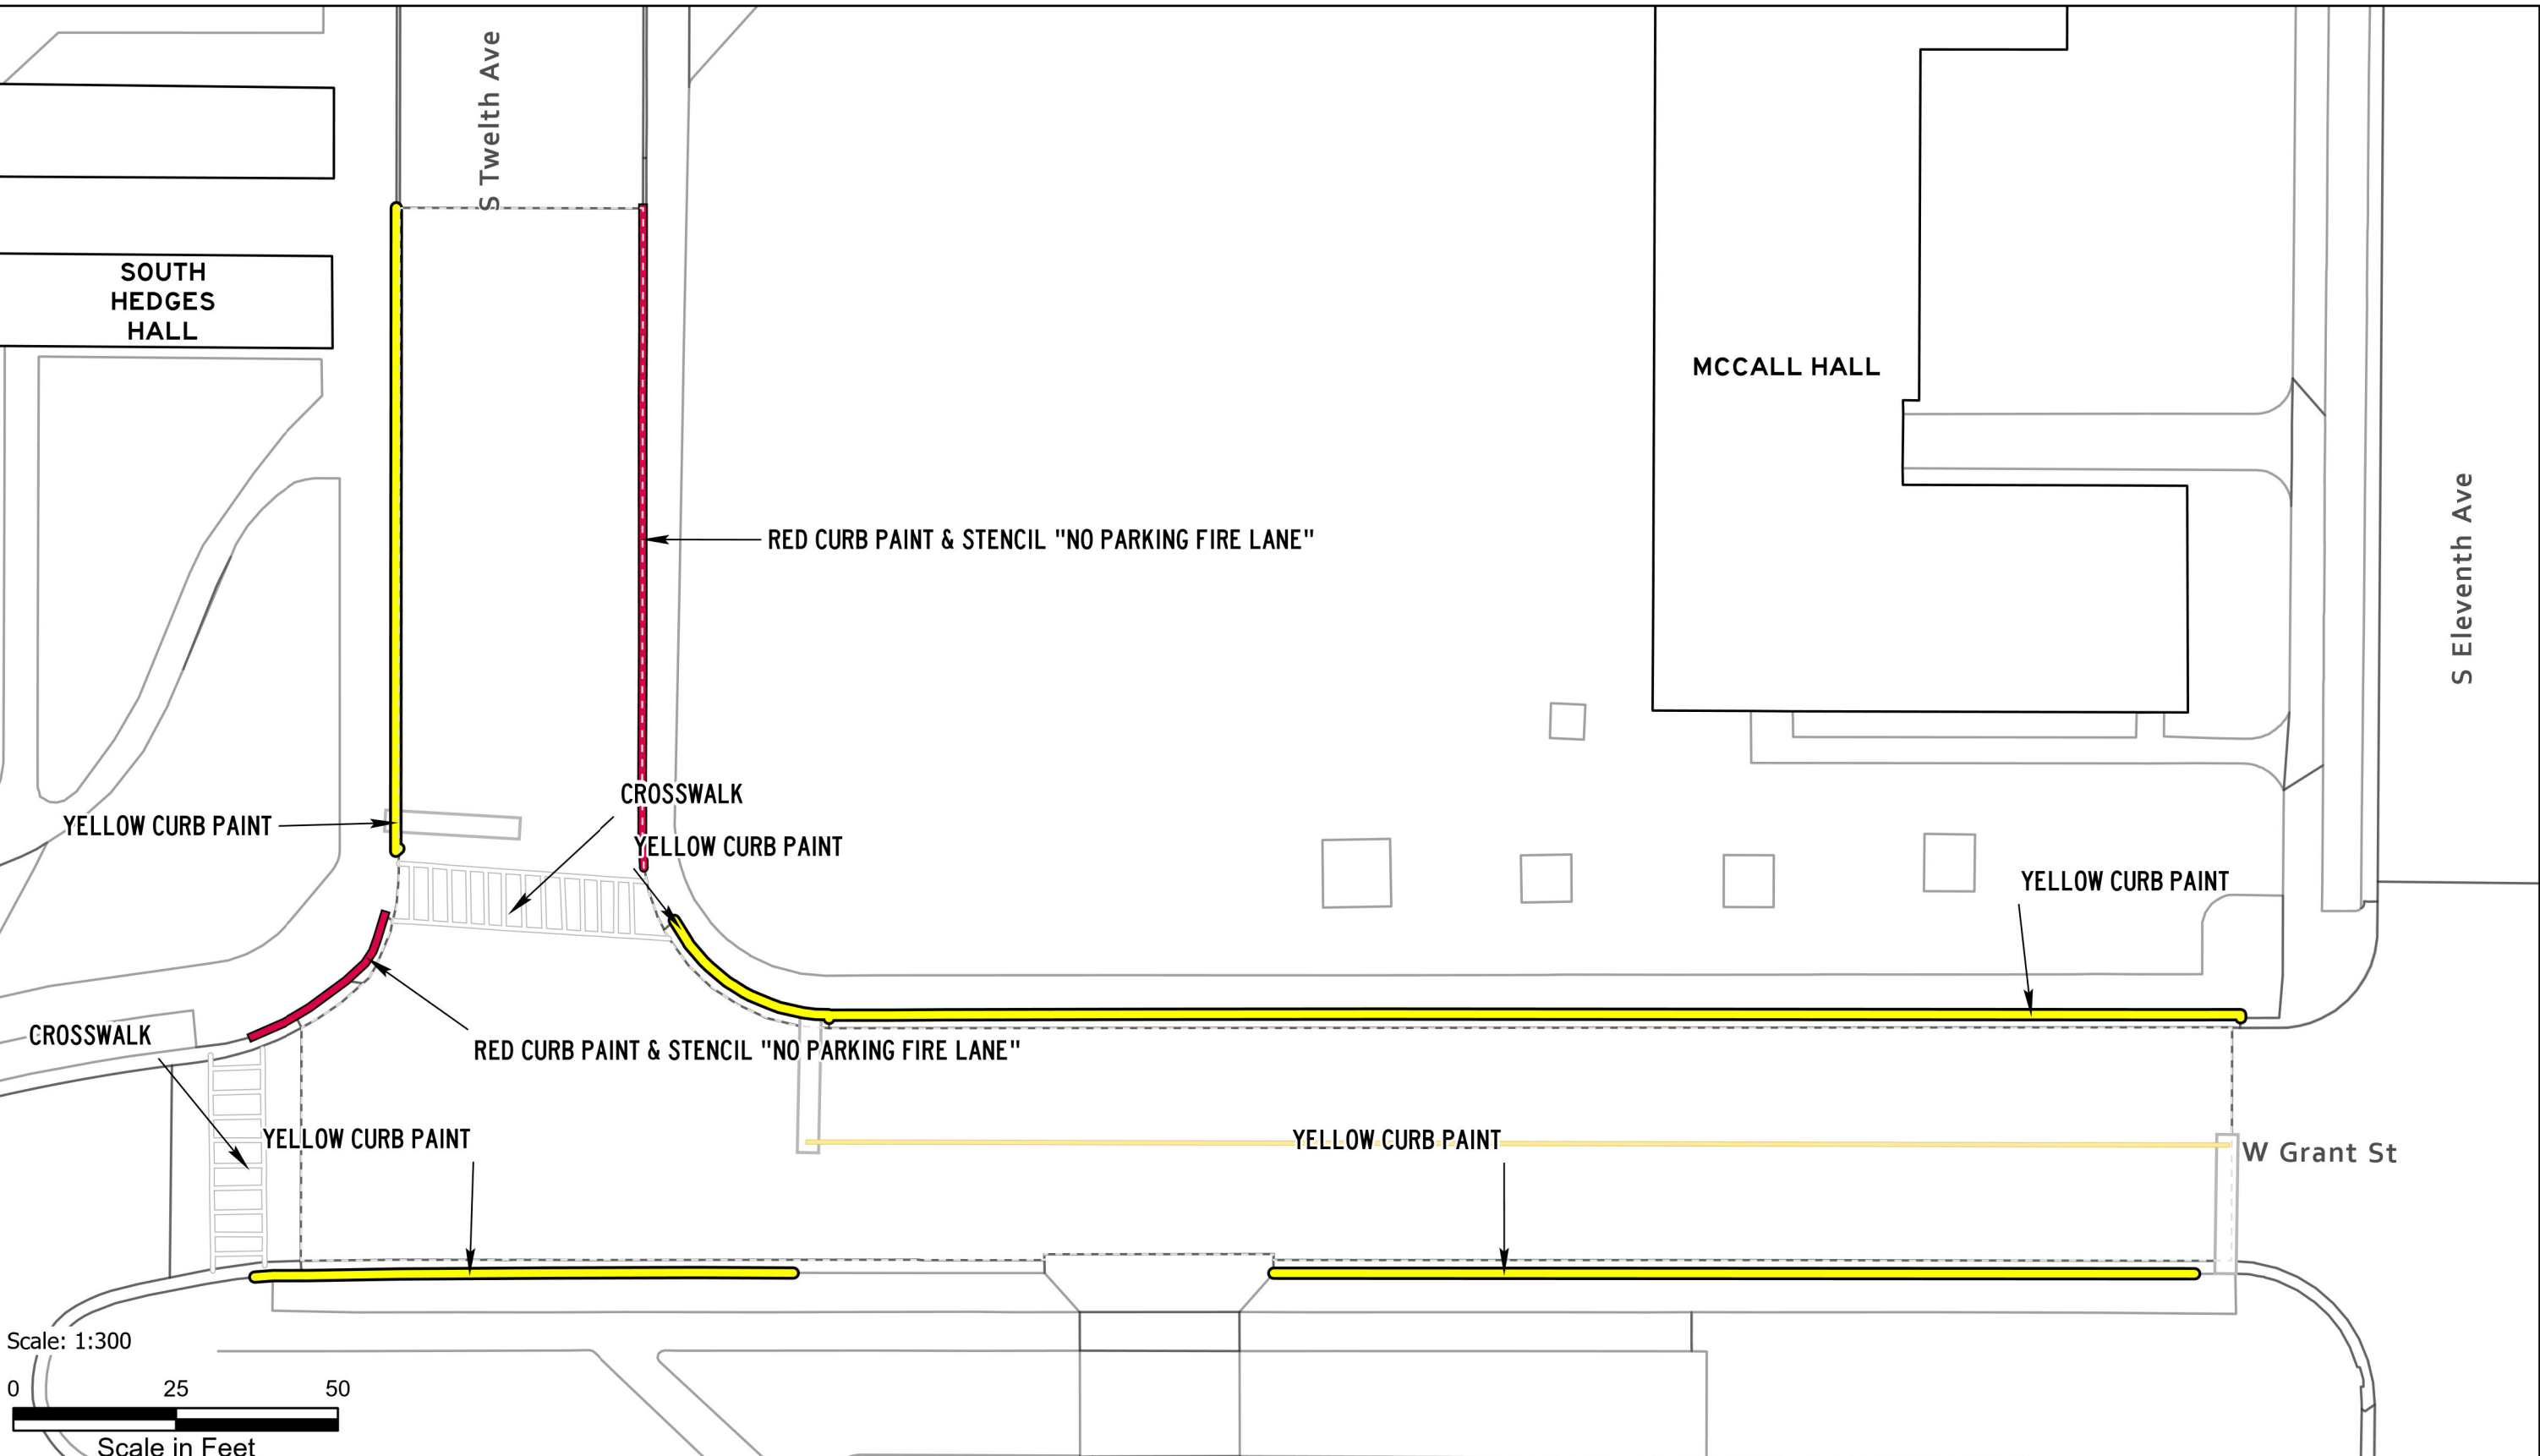

ASPHALT AND PAINT QUANTITIES

- ASPHALT AREA = 11,204 SQ FT

CURB PAINTING

- YELLOW = 800 LINEAR FEET
- RED = 0 LINEAR FEET

STRIPING & HATCH AREAS


- 4" YELLOW LATEX = 176 LINEAR FEET
- 4" WHITE LATEX = 594 LINEAR FEET
- 8" WHITE LATEX = 0 LINEAR FEET
- 24" WHITE LATEX = 38 LINEAR FEET
- 24" YELLOW LATEX = 0 LINEAR FEET

MARKING QUANTITIES

- COMBO LEFT ARROW 3
- YIELD LINE 3

MAINTENANCE

- SWEEP, CRACK SEAL, REPAINT

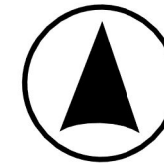

BARNARD HALL

YELLOW CURB PAINT

YELLOW CURB PAINT

COMBO LEFT ARROW

YIELD LINE

YIELD LINE

COMBO LEFT ARROW

COMBO LEFT ARROW

YIELD LINE

YELLOW CURB PAINT

S Seventh Ave

NORM
ASBJORNSON
HALL

Scale: 1:300

0 25 50

Scale in Feet

ASPHALT AND PAINT QUANTITIES

- ASPHALT AREA = 5,030 SQ FT

CURB PAINTING

- YELLOW = 487 LINEAR FEET
- RED = 0 LINEAR FEET

STRIPING & HATCH AREAS

- 4" YELLOW LATEX = 507 LINEAR FEET
- 4" WHITE LATEX = 356 LINEAR FEET
- 8" WHITE LATEX = 0 LINEAR FEET
- 24" WHITE LATEX = 0 LINEAR FEET
- 24" YELLOW LATEX = 0 LINEAR FEET

MARKING QUANTITIES

MAINTENANCE

- SWEEP, CRACK SEAL, REPAINT



**PAVEMENT
MAINTENANCE 2026**

PLANNING,
DESIGN & CONSTRUCTION
MONTANA STATE UNIVERSITY
BOZEMAN, MONTANA
PHONE: 406.994.7301 FAX: 406.994.5665

DRAWN BY Z58D319

PPA 25-1340

SHEET
TITLE

W GRANT
ST

SHEET
PL33B

UFM

DATE
1/20/2026

BARNARD HALL

YELLOW CURB PAINT

YELLOW CURB PAINT

W Grant St

S Sixth Ave

Scale: 1:200

0 15 30

Scale in Feet

ASPHALT AND PAINT QUANTITIES

- ASPHALT AREA = 8,090 SQ FT

CURB PAINTING

- YELLOW = 599 LINEAR FEET
- RED = 65 LINEAR FEET

STRIPING & HATCH AREAS

- 4" YELLOW LATEX = 455 LINEAR FEET
- 4" WHITE LATEX = 427 LINEAR FEET
- 8" WHITE LATEX = 0 LINEAR FEET
- 24" WHITE LATEX = 85 LINEAR FEET
- 24" YELLOW LATEX = 21 LINEAR FEET

MARKING QUANTITIES

BIKE LANE 1

MAINTENANCE

- SWEEP, RESTRIPE



**PAVEMENT
MAINTENANCE 2026**

PLANNING,
DESIGN & CONSTRUCTION
MONTANA STATE UNIVERSITY
BOZEMAN, MONTANA
PHONE: 406.994.7301 FAX: 406.994.5665

DRAWN BY Z58D319

PPA 25-1340




SHEET
TITLE

7TH AVE

SHEET
PL33C

UFM

DATE
1/20/2026

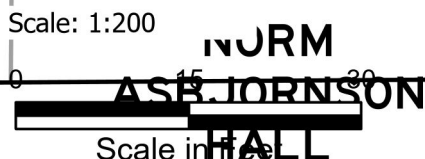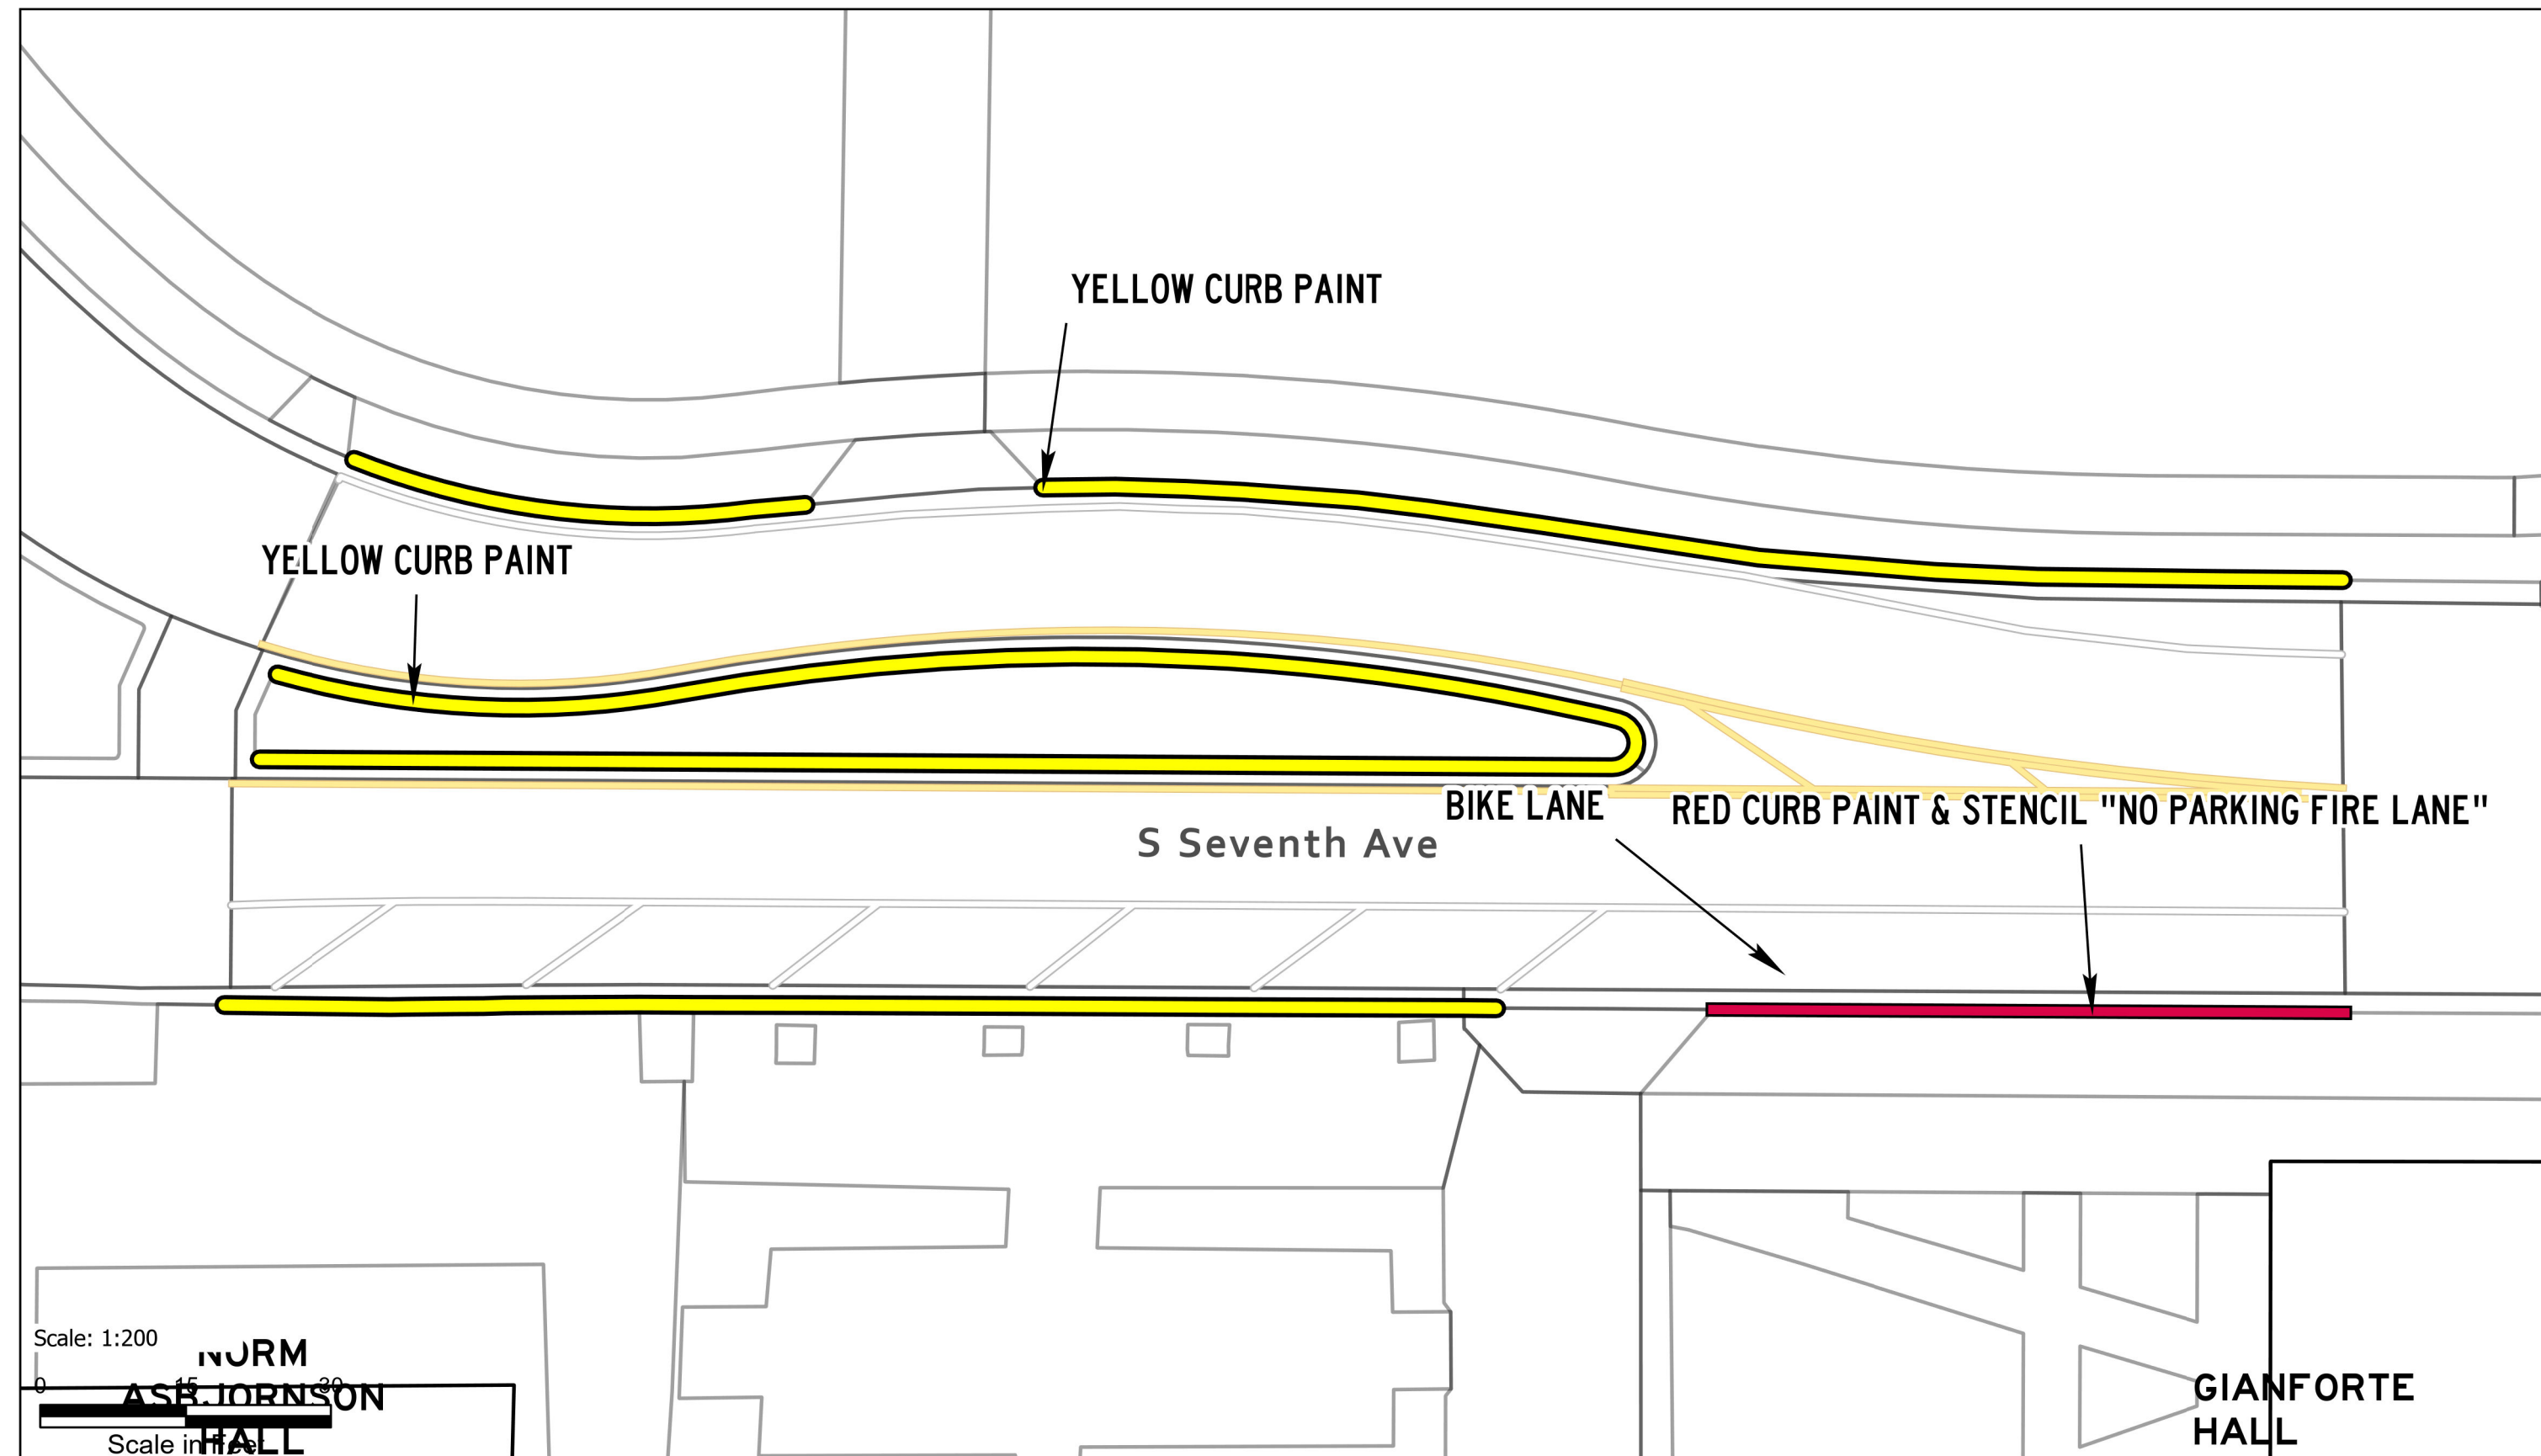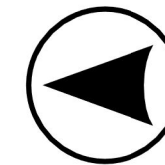

URM
ASB. JOHNSON
HALL

GIANFORTE
HALL

ASPHALT AND PAINT QUANTITIES

- ASPHALT AREA = 17,889 SQ FT

CURB PAINTING

- YELLOW = 591 LINEAR FEET
- RED = 16 LINEAR FEET

STRIPING & HATCH AREAS



- 4" YELLOW LATEX = 363 LINEAR FEET
- 4" WHITE LATEX = 1,150 LINEAR FEET
- 8" WHITE LATEX = 0 LINEAR FEET
- 24" WHITE LATEX = 34 LINEAR FEET
- 24" YELLOW LATEX = 0 LINEAR FEET

MARKING QUANTITIES

- BIKE LANE 4
- SHARROW 2
- CROSSWALK 1

MAINTENANCE

- SWEEP, RESTRIPE

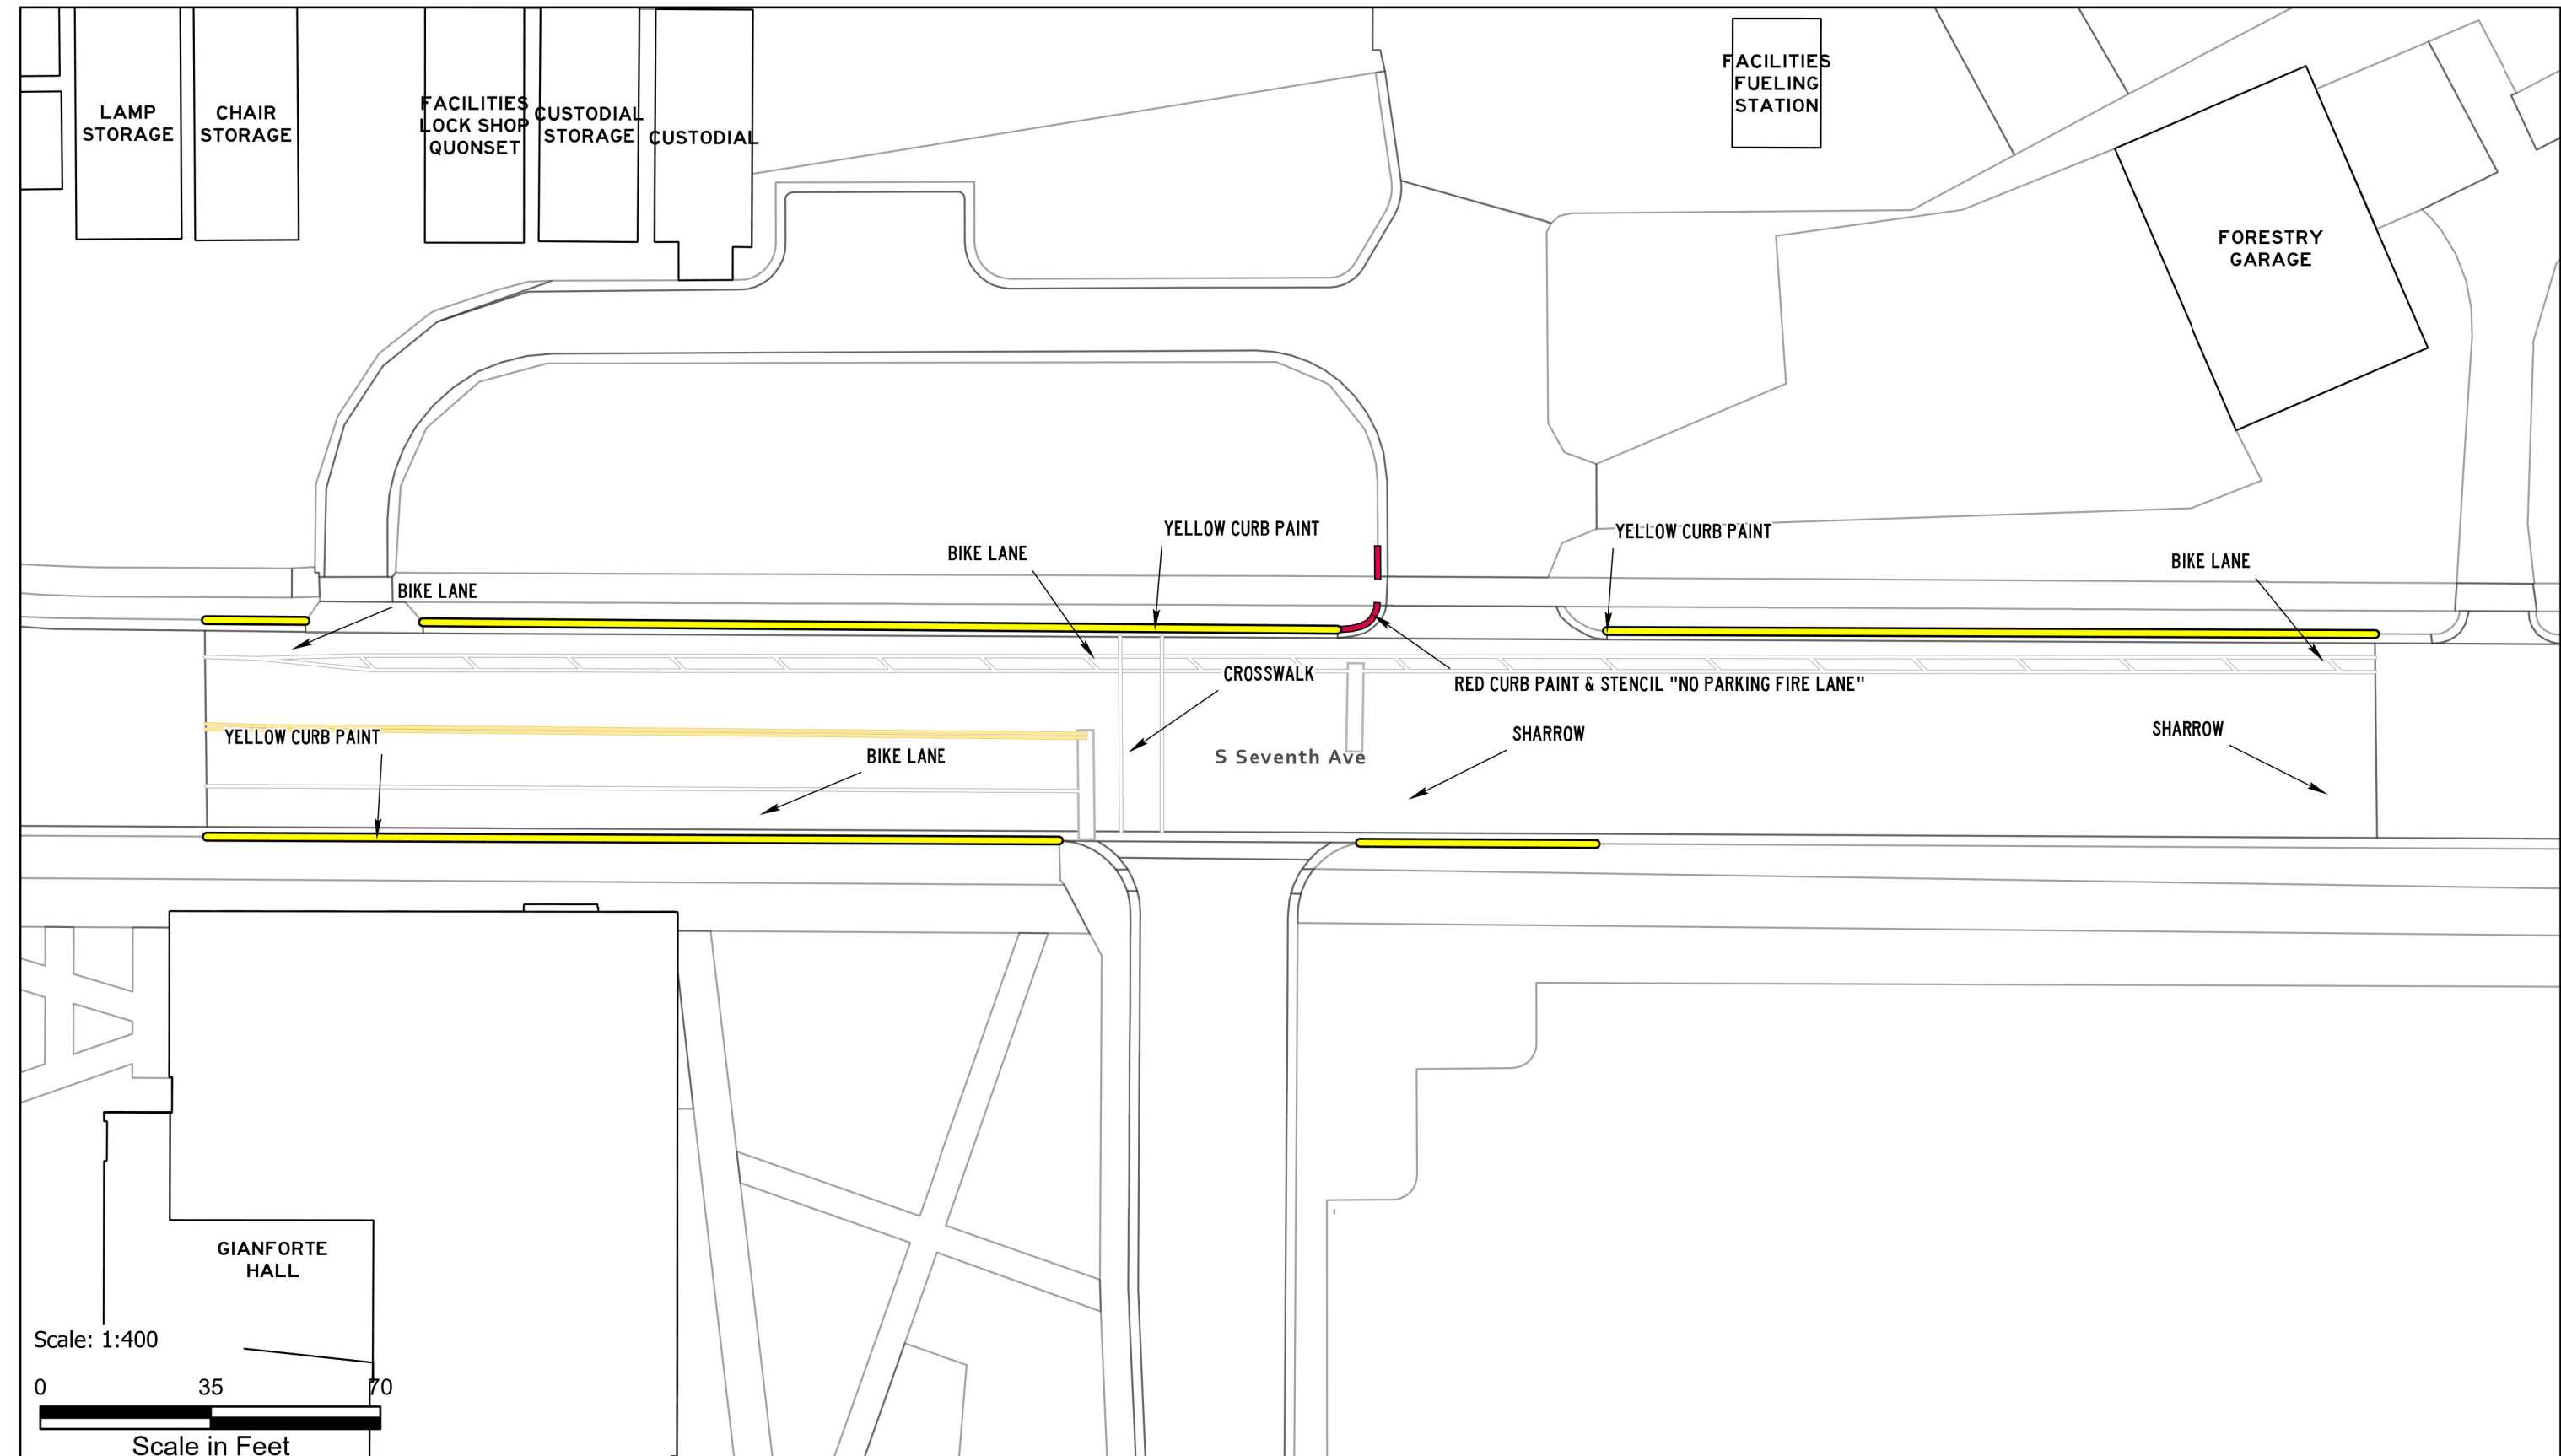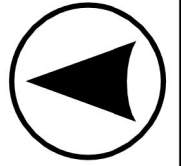

ASPHALT AND PAINT QUANTITIES

- ASPHALT AREA = 11,612 SQ FT

CURB PAINTING

- YELLOW = 241 LINEAR FEET
- RED = 54 LINEAR FEET

STRIPING & HATCH AREAS



- 4" YELLOW LATEX = 0 LINEAR FEET
- 4" WHITE LATEX = 635 LINEAR FEET
- 8" WHITE LATEX = 0 LINEAR FEET
- 24" WHITE LATEX = 0 LINEAR FEET
- 24" YELLOW LATEX = 0 LINEAR FEET

MARKING QUANTITIES

- BIKE LANE 2
- SHARROW 2

MAINTENANCE

- SWEEP, RESTRIPE

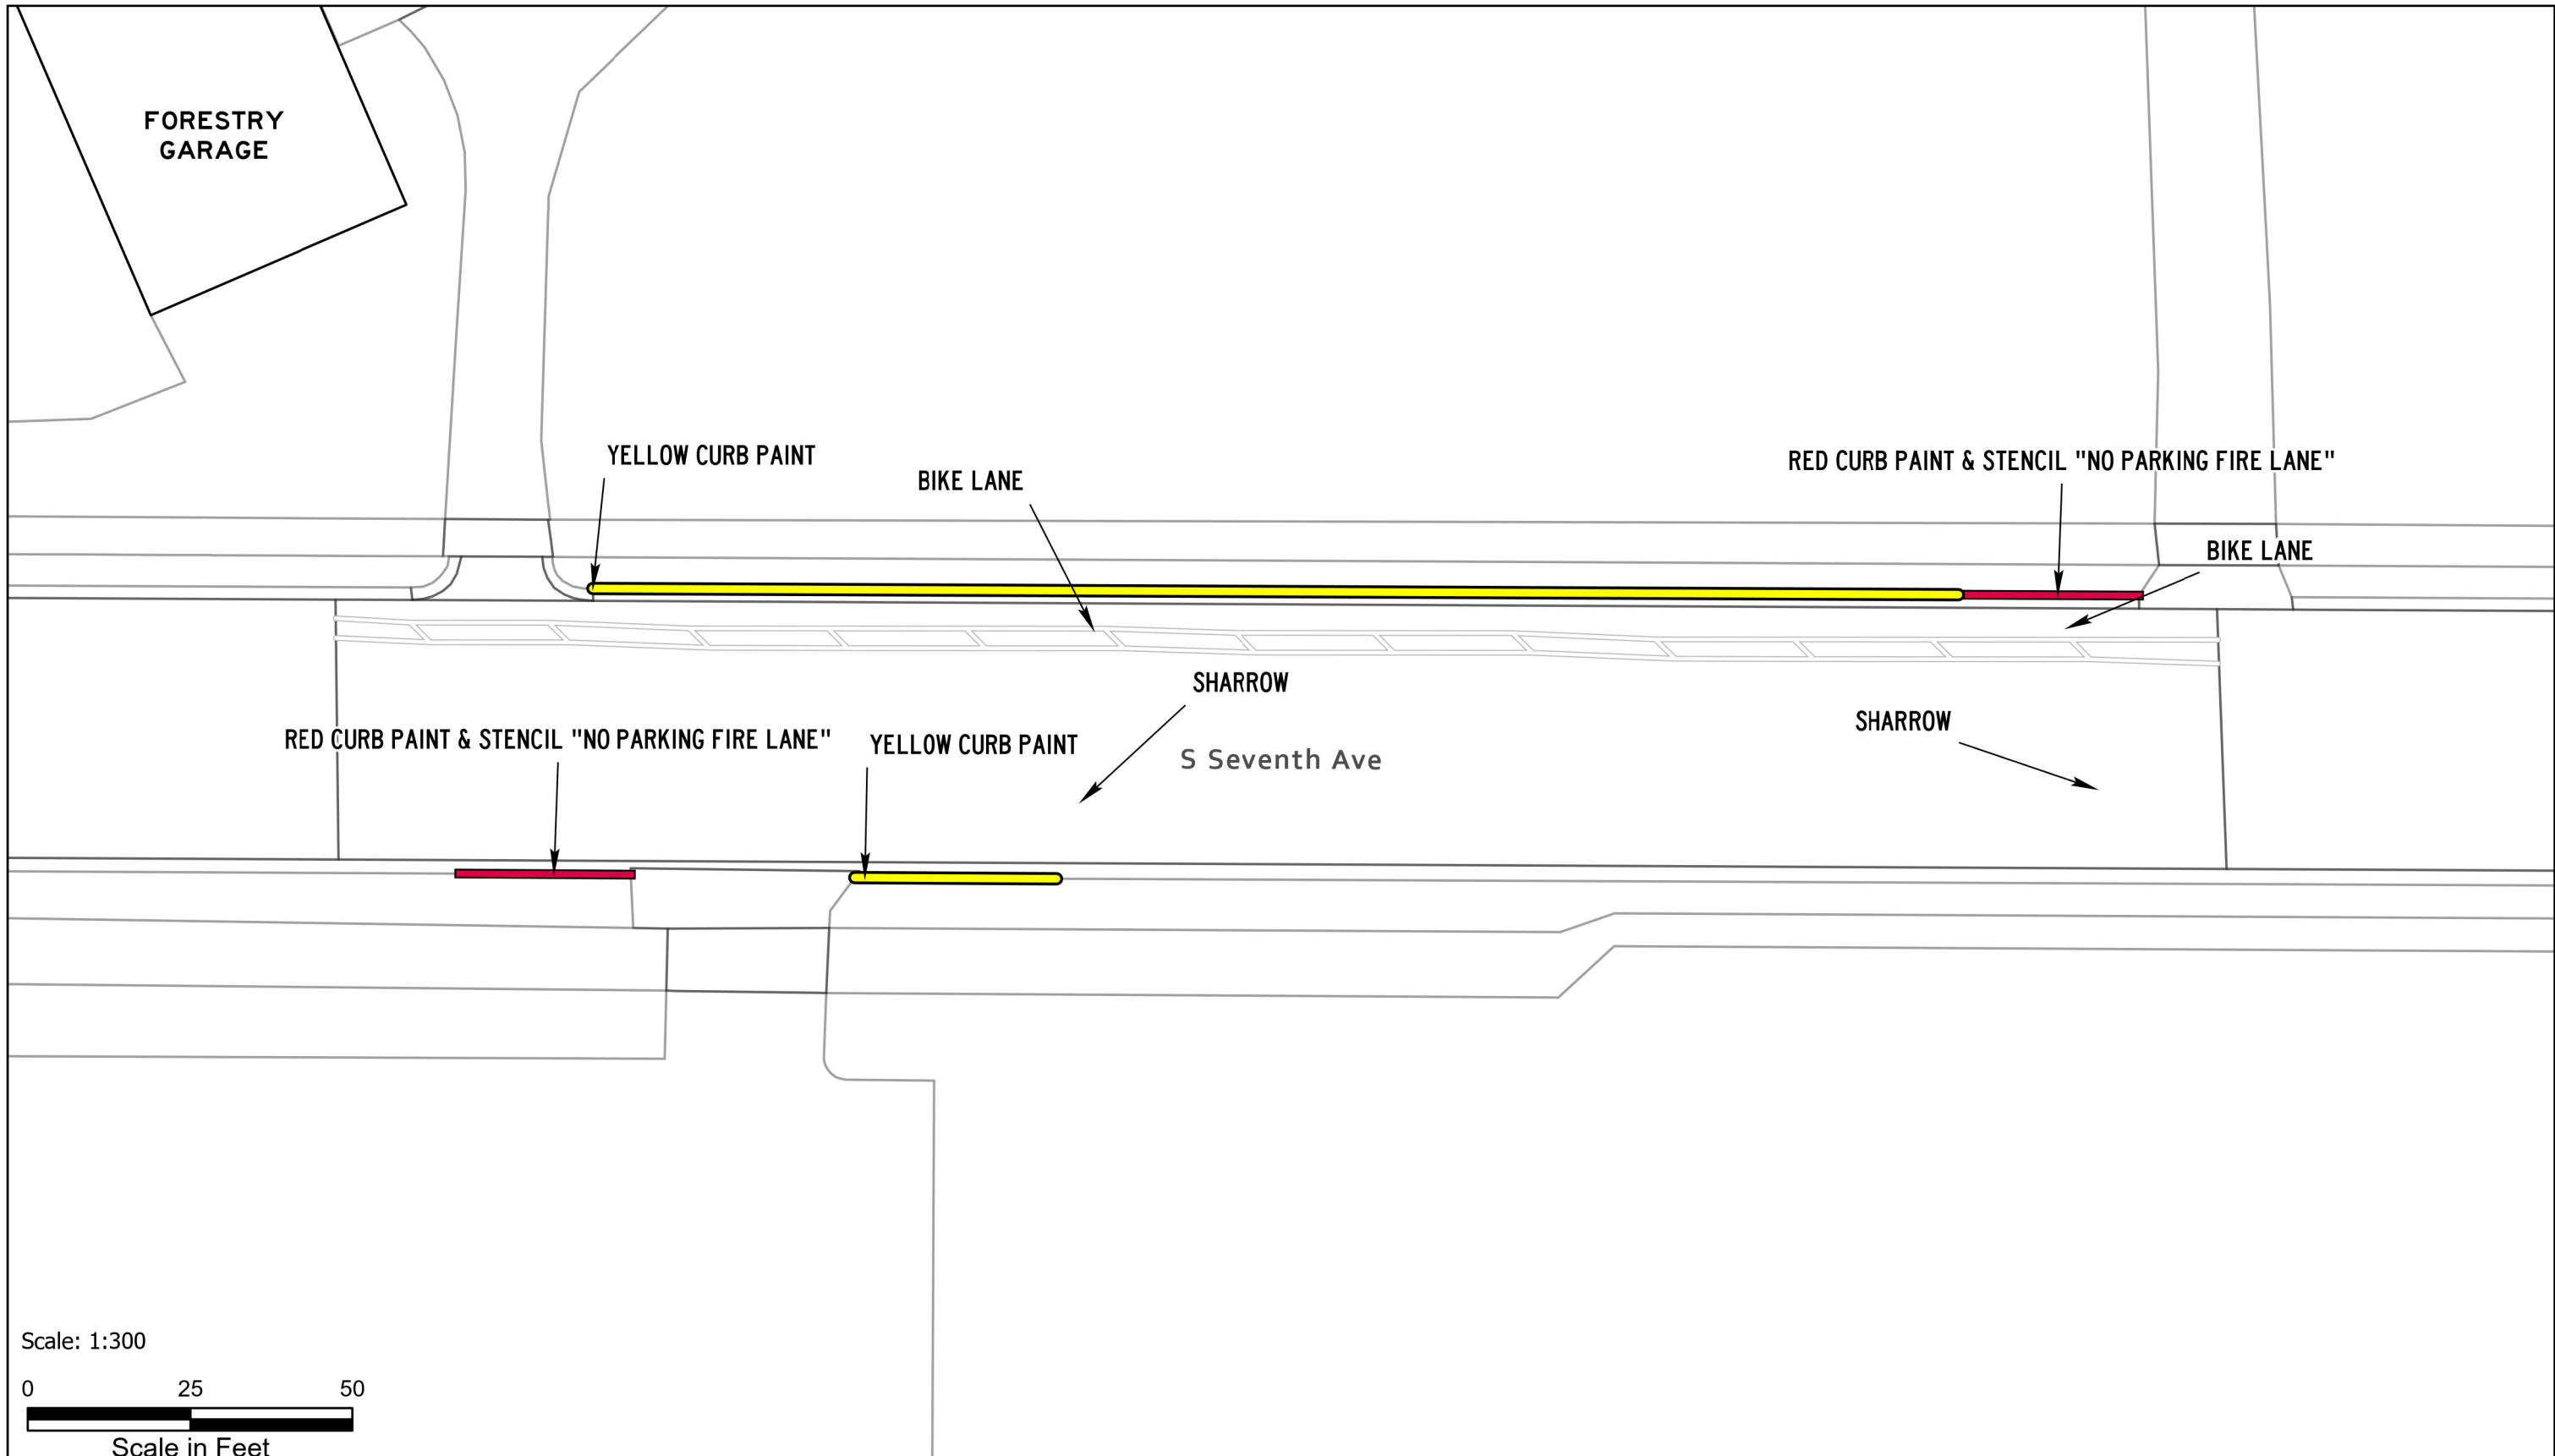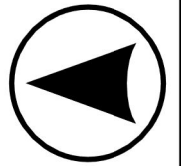

ASPHALT AND PAINT QUANTITIES

- ASPHALT AREA = 28,307 SQ FT

CURB PAINTING

- YELLOW = 1,081 LINEAR FEET
- RED = 0 LINEAR FEET

STRIPING & HATCH AREAS



- 4" YELLOW LATEX = 505 LINEAR FEET
- 4" WHITE LATEX = 761 LINEAR FEET
- 8" WHITE LATEX = 116 LINEAR FEET
- 24" WHITE LATEX = 46 LINEAR FEET
- 24" YELLOW LATEX = 0 LINEAR FEET

MARKING QUANTITIES

- BIKE LANE 4
- COMBO LEFT ARROW 2
- CROSSWALK 1
- RIGHT ARROW 2
- SHARROW 3

MAINTENANCE

- SWEEP, RESTRIPE

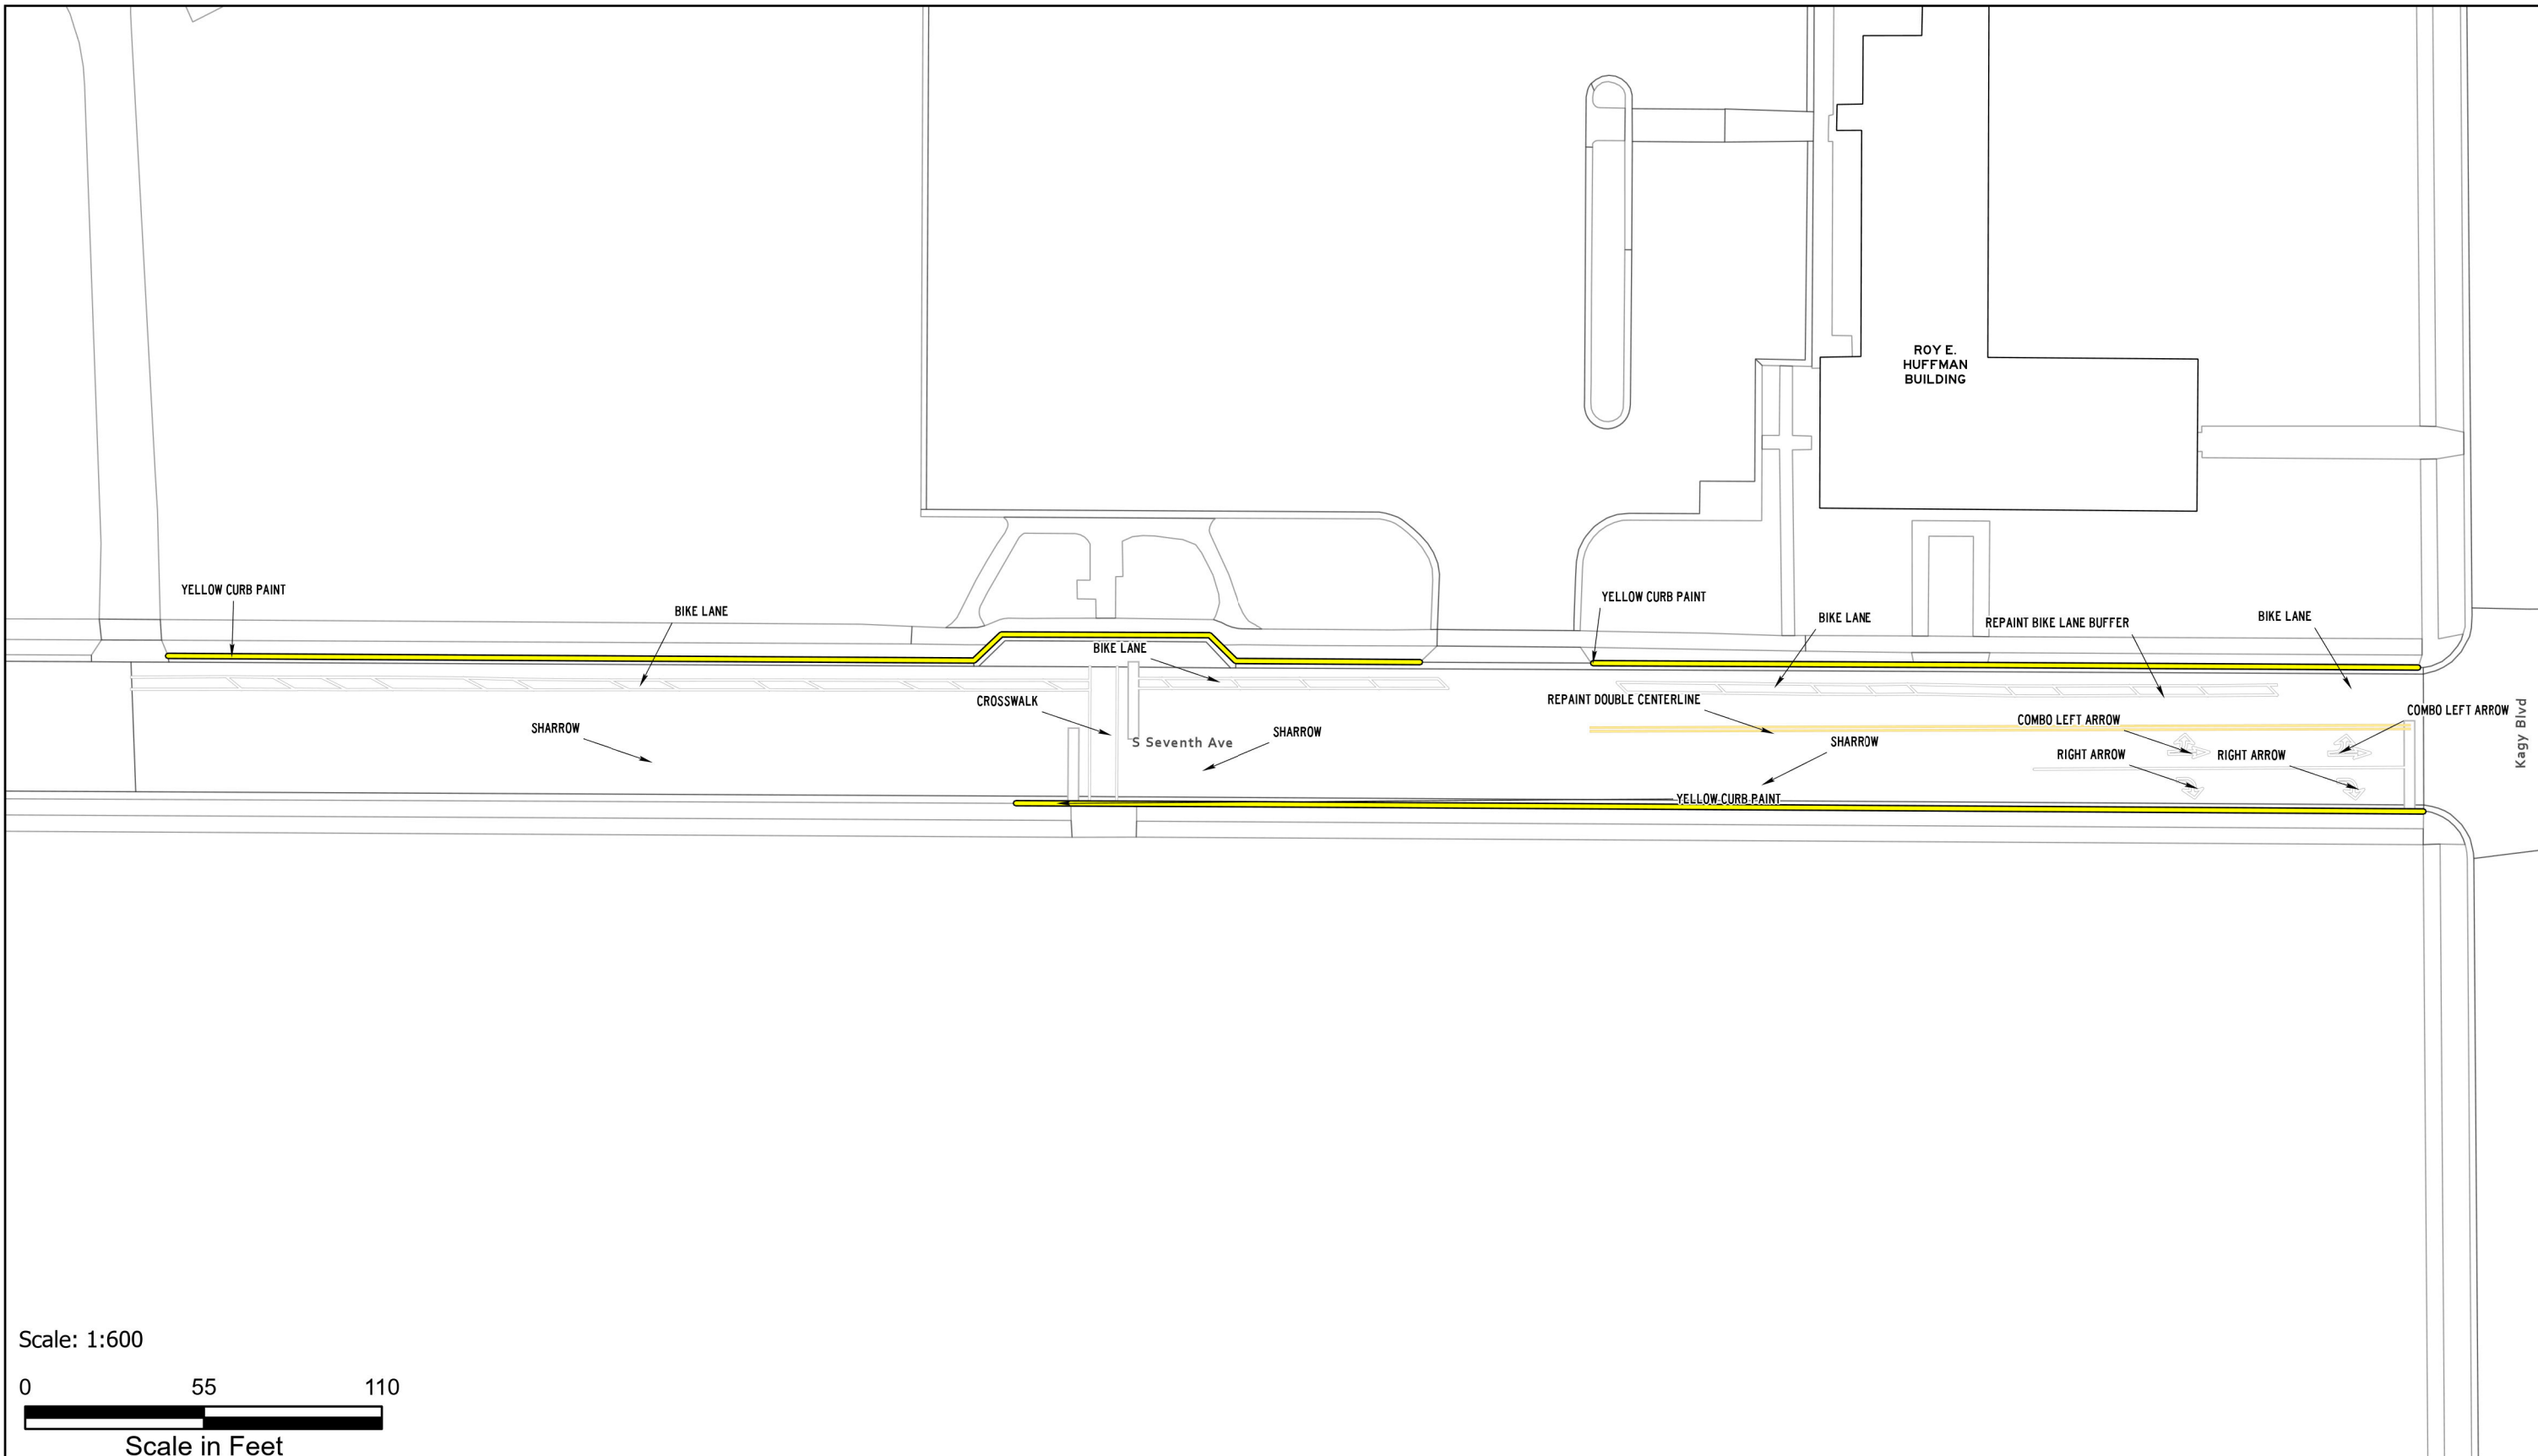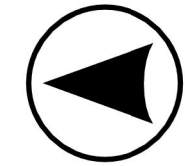

ASPHALT AND PAINT QUANTITIES

- ASPHALT AREA = 3,631 SQ FT

CURB PAINTING

- YELLOW = 0 LINEAR FEET
- RED = 414 LINEAR FEET

STRIPING & HATCH AREAS

- 4" YELLOW LATEX = 0 LINEAR FEET
- 4" WHITE LATEX = 0 LINEAR FEET
- 8" WHITE LATEX = 0 LINEAR FEET
- 24" WHITE LATEX = 0 LINEAR FEET
- 24" YELLOW LATEX = 0 LINEAR FEET

MARKING QUANTITIES

MAINTENANCE

- HEAVY SEAL COAT, SWEEP, CRACK SEAL, RESTRIPE



**PAVEMENT
MAINTENANCE 2026**

PLANNING,
DESIGN & CONSTRUCTION
MONTANA STATE UNIVERSITY
BOZEMAN, MONTANA
PHONE: 406.994.7301 FAX: 406.994.5665

DRAWN BY Z58D319

PPA 25-1340

SHEET
TITLE

HAPPNER
LOOP

SHEET
PL34

AUX

DATE
1/20/2026

RED CURB PAINT & STENCIL "NO PARKING FIRE LANE"

HAPNER HALL

RED CURB PAINT & STENCIL "NO PARKING FIRE LANE"

W Cleveland St

Scale: 1:200

0 15 30

Scale in Feet

ASPHALT AND PAINT QUANTITIES

- ASPHALT AREA = 12,571 SQ FT

CURB PAINTING

- YELLOW = 139 LINEAR FEET
- RED = 115 LINEAR FEET

STRIPING & HATCH AREAS

- 4" YELLOW LATEX = 886 LINEAR FEET
- 4" WHITE LATEX = 0 LINEAR FEET
- 8" WHITE LATEX = 0 LINEAR FEET
- 24" WHITE LATEX = 0 LINEAR FEET
- 24" YELLOW LATEX = 0 LINEAR FEET

MARKING QUANTITIES

MAINTENANCE

- SWEEP, CRACK SEAL, RESTRIPE



**PAVEMENT
MAINTENANCE 2026**

PLANNING,
DESIGN & CONSTRUCTION
MONTANA STATE UNIVERSITY
BOZEMAN, MONTANA
PHONE: 406.994.7301 FAX: 406.994.5665

DRAWN BY Z58D319

PPA 25-1340


SHEET
TITLE

SUB
SERVICE
DRIVE

SHEET
PL35

UFM

DATE
1/20/2026

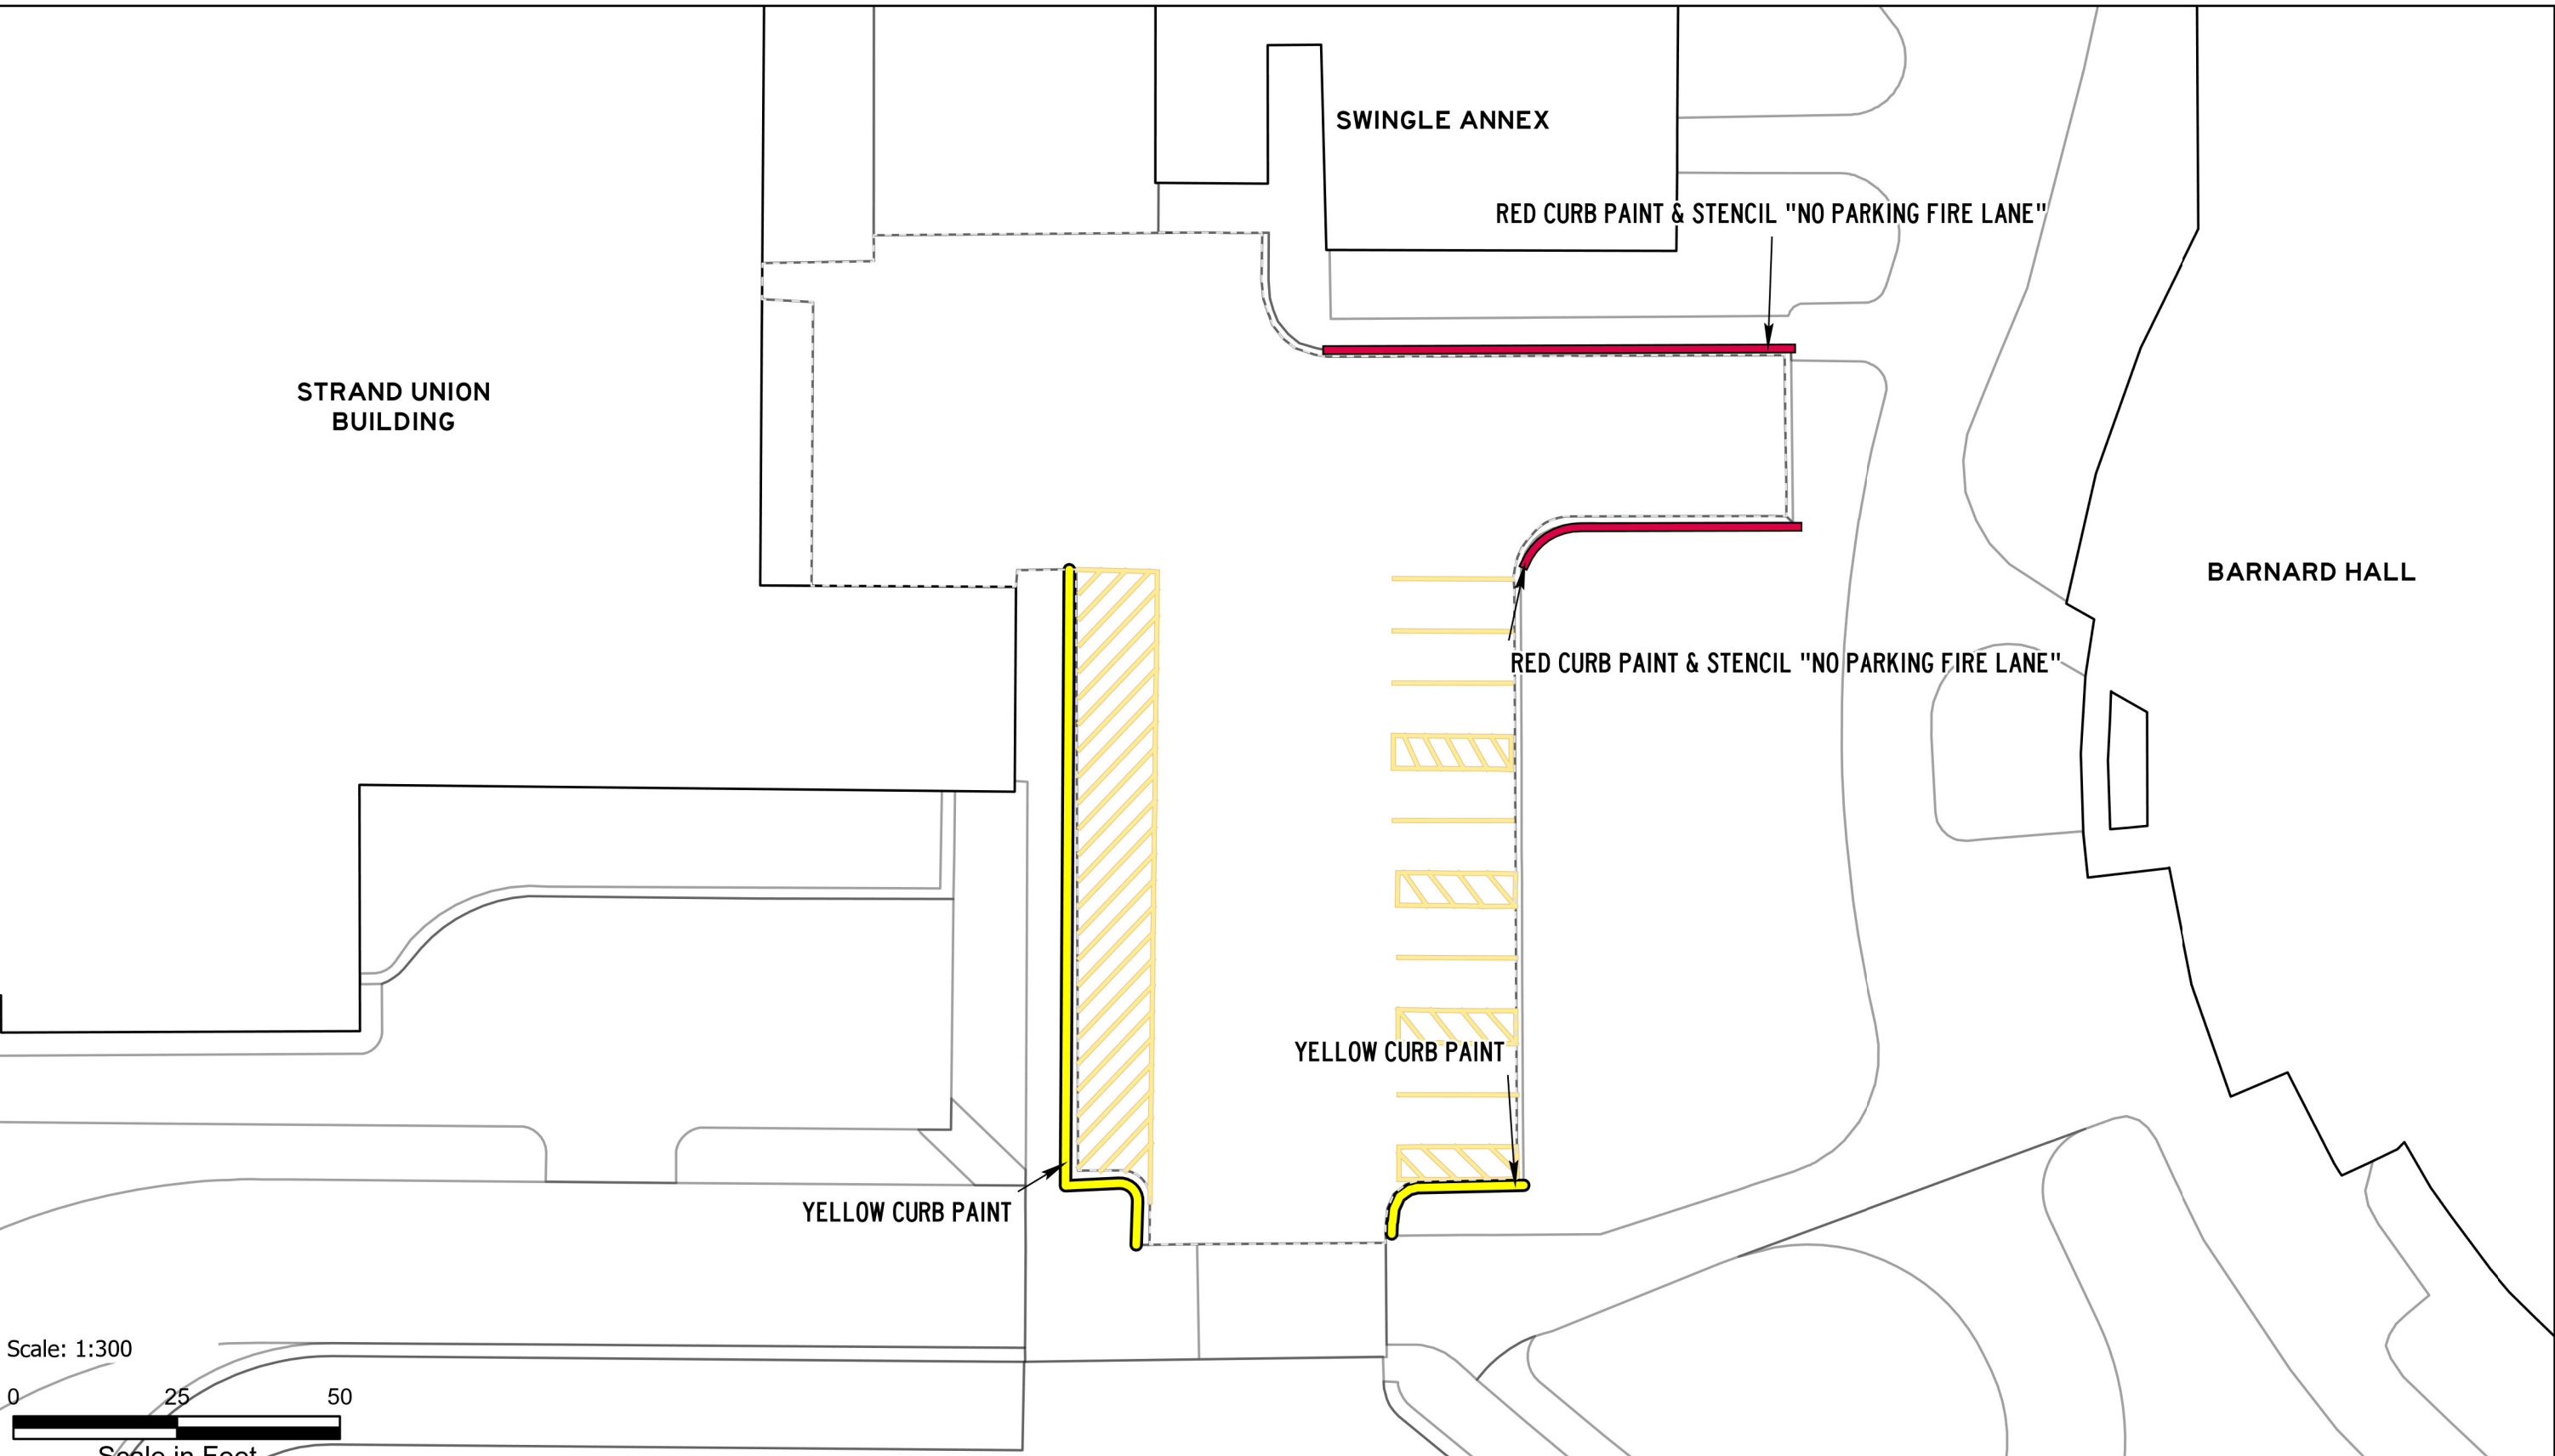

ASPHALT AND PAINT QUANTITIES

- ASPHALT AREA = 8,535 SQ FT

CURB PAINTING

- YELLOW = 0 LINEAR FEET
- RED = 0 LINEAR FEET


STRIPING & HATCH AREAS

- 4" YELLOW LATEX = 0 LINEAR FEET
- 4" WHITE LATEX = 0 LINEAR FEET
- 8" WHITE LATEX = 0 LINEAR FEET
- 24" WHITE LATEX = 0 LINEAR FEET
- 24" YELLOW LATEX = 0 LINEAR FEET

MARKING QUANTITIES

MAINTENANCE

- SWEEP, CRACKSEAL

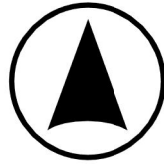

**PAVEMENT
MAINTENANCE 2026**

PLANNING,
DESIGN & CONSTRUCTION
MONTANA STATE UNIVERSITY
BOZEMAN, MONTANA
PHONE: 406.994.7301 FAX: 406.994.5665

DRAWN BY Z58D319

PPA 25-1340

SHEET TITLE
**ASBJORNSON
SERVICE
DRIVE**

SHEET
PL36

UFM

DATE
1/20/2026


**NORM
ASBJORNSON
HALL**

**PARKING
GARAGE**

Scale: 1:200

0 15 30

Scale in Feet

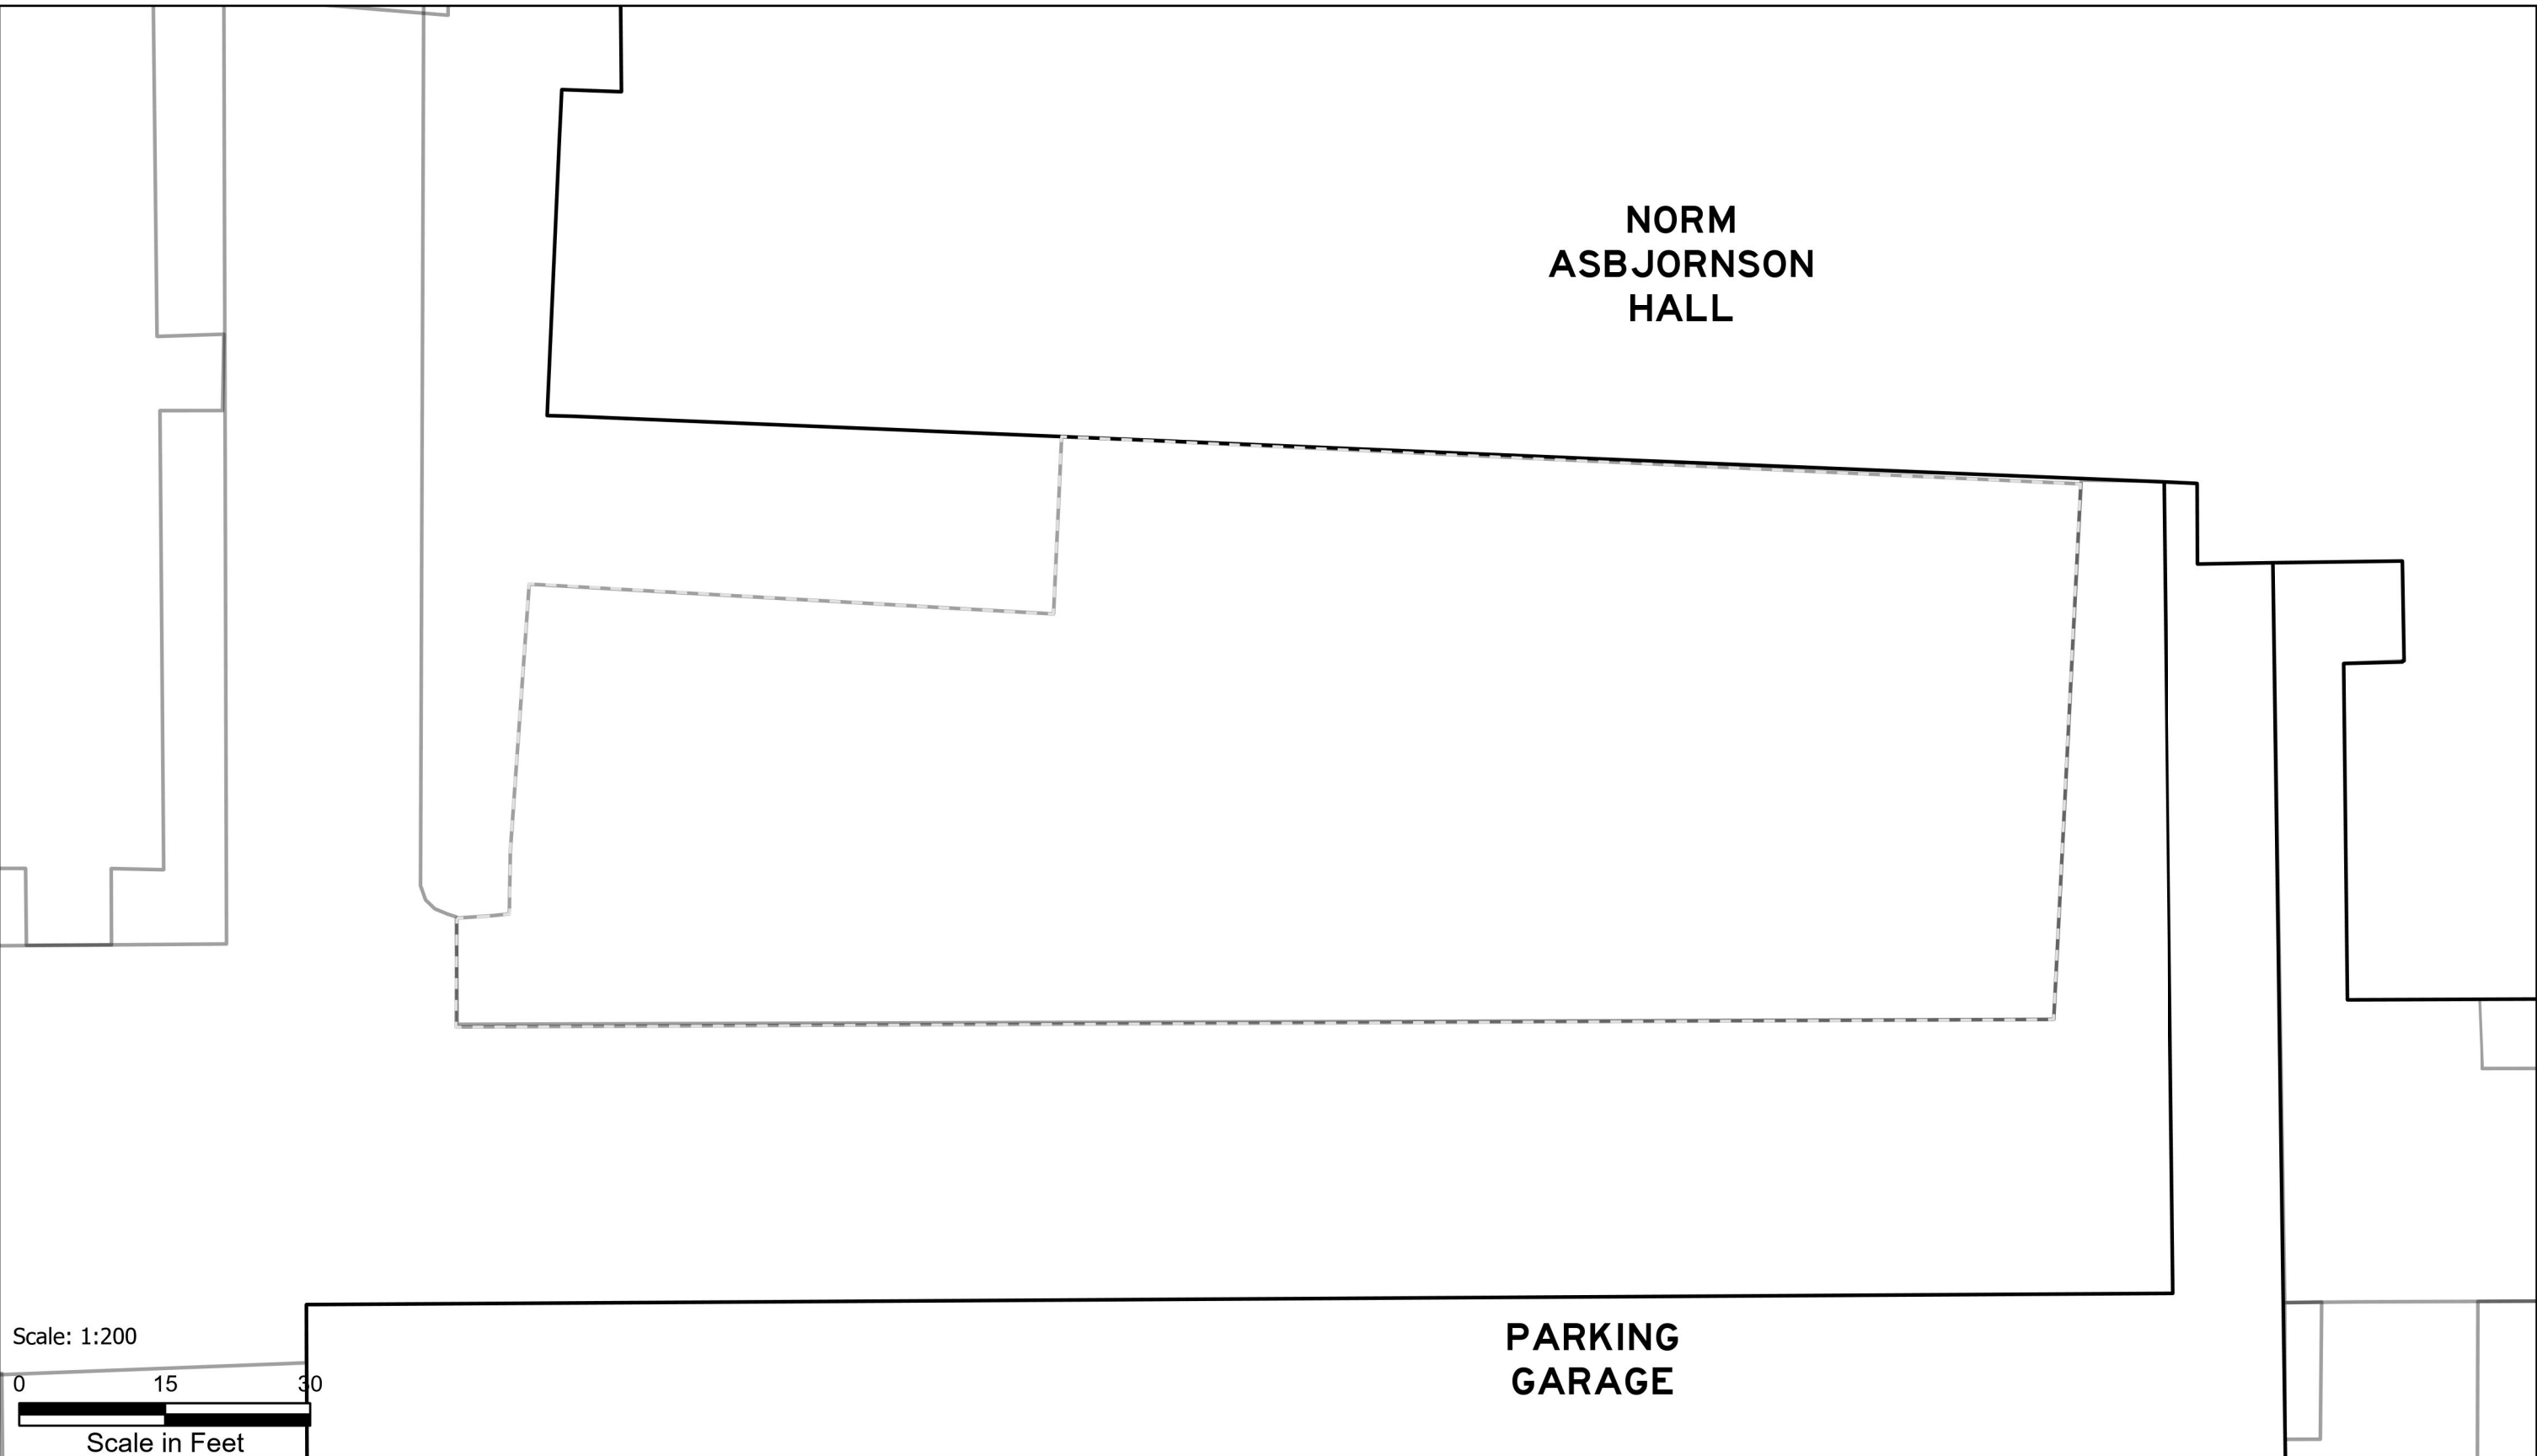

ASPHALT AND PAINT QUANTITIES

- ASPHALT AREA = 56,704 SQ FT

CURB PAINTING

- YELLOW = 0 LINEAR FEET
- RED = 278 LINEAR FEET


STRIPING & HATCH AREAS

- 4" YELLOW LATEX = 1,990 LINEAR FEET
- 4" WHITE LATEX = 0 LINEAR FEET
- 8" WHITE LATEX = 0 LINEAR FEET
- 24" WHITE LATEX = 0 LINEAR FEET
- 24" YELLOW LATEX = 0 LINEAR FEET

MARKING QUANTITIES

MAINTENANCE

- SWEEP, CRACK SEAL, RESTRIPE

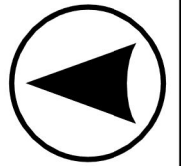

**PAVEMENT
MAINTENANCE 2026**

**PLANNING,
DESIGN & CONSTRUCTION**
MONTANA STATE UNIVERSITY
BOZEMAN, MONTANA
PHONE: 406.994.7301 FAX: 406.994.5665

DRAWN BY Z58D319

PPA 25-1340

SHEET TITLE



FILEDHOUSE
SERVICE
DRIVE

SHEET

PL37

AUX

DATE
1/20/2026

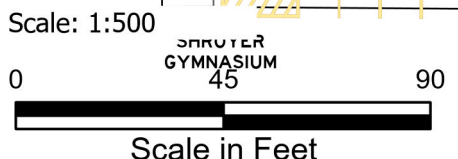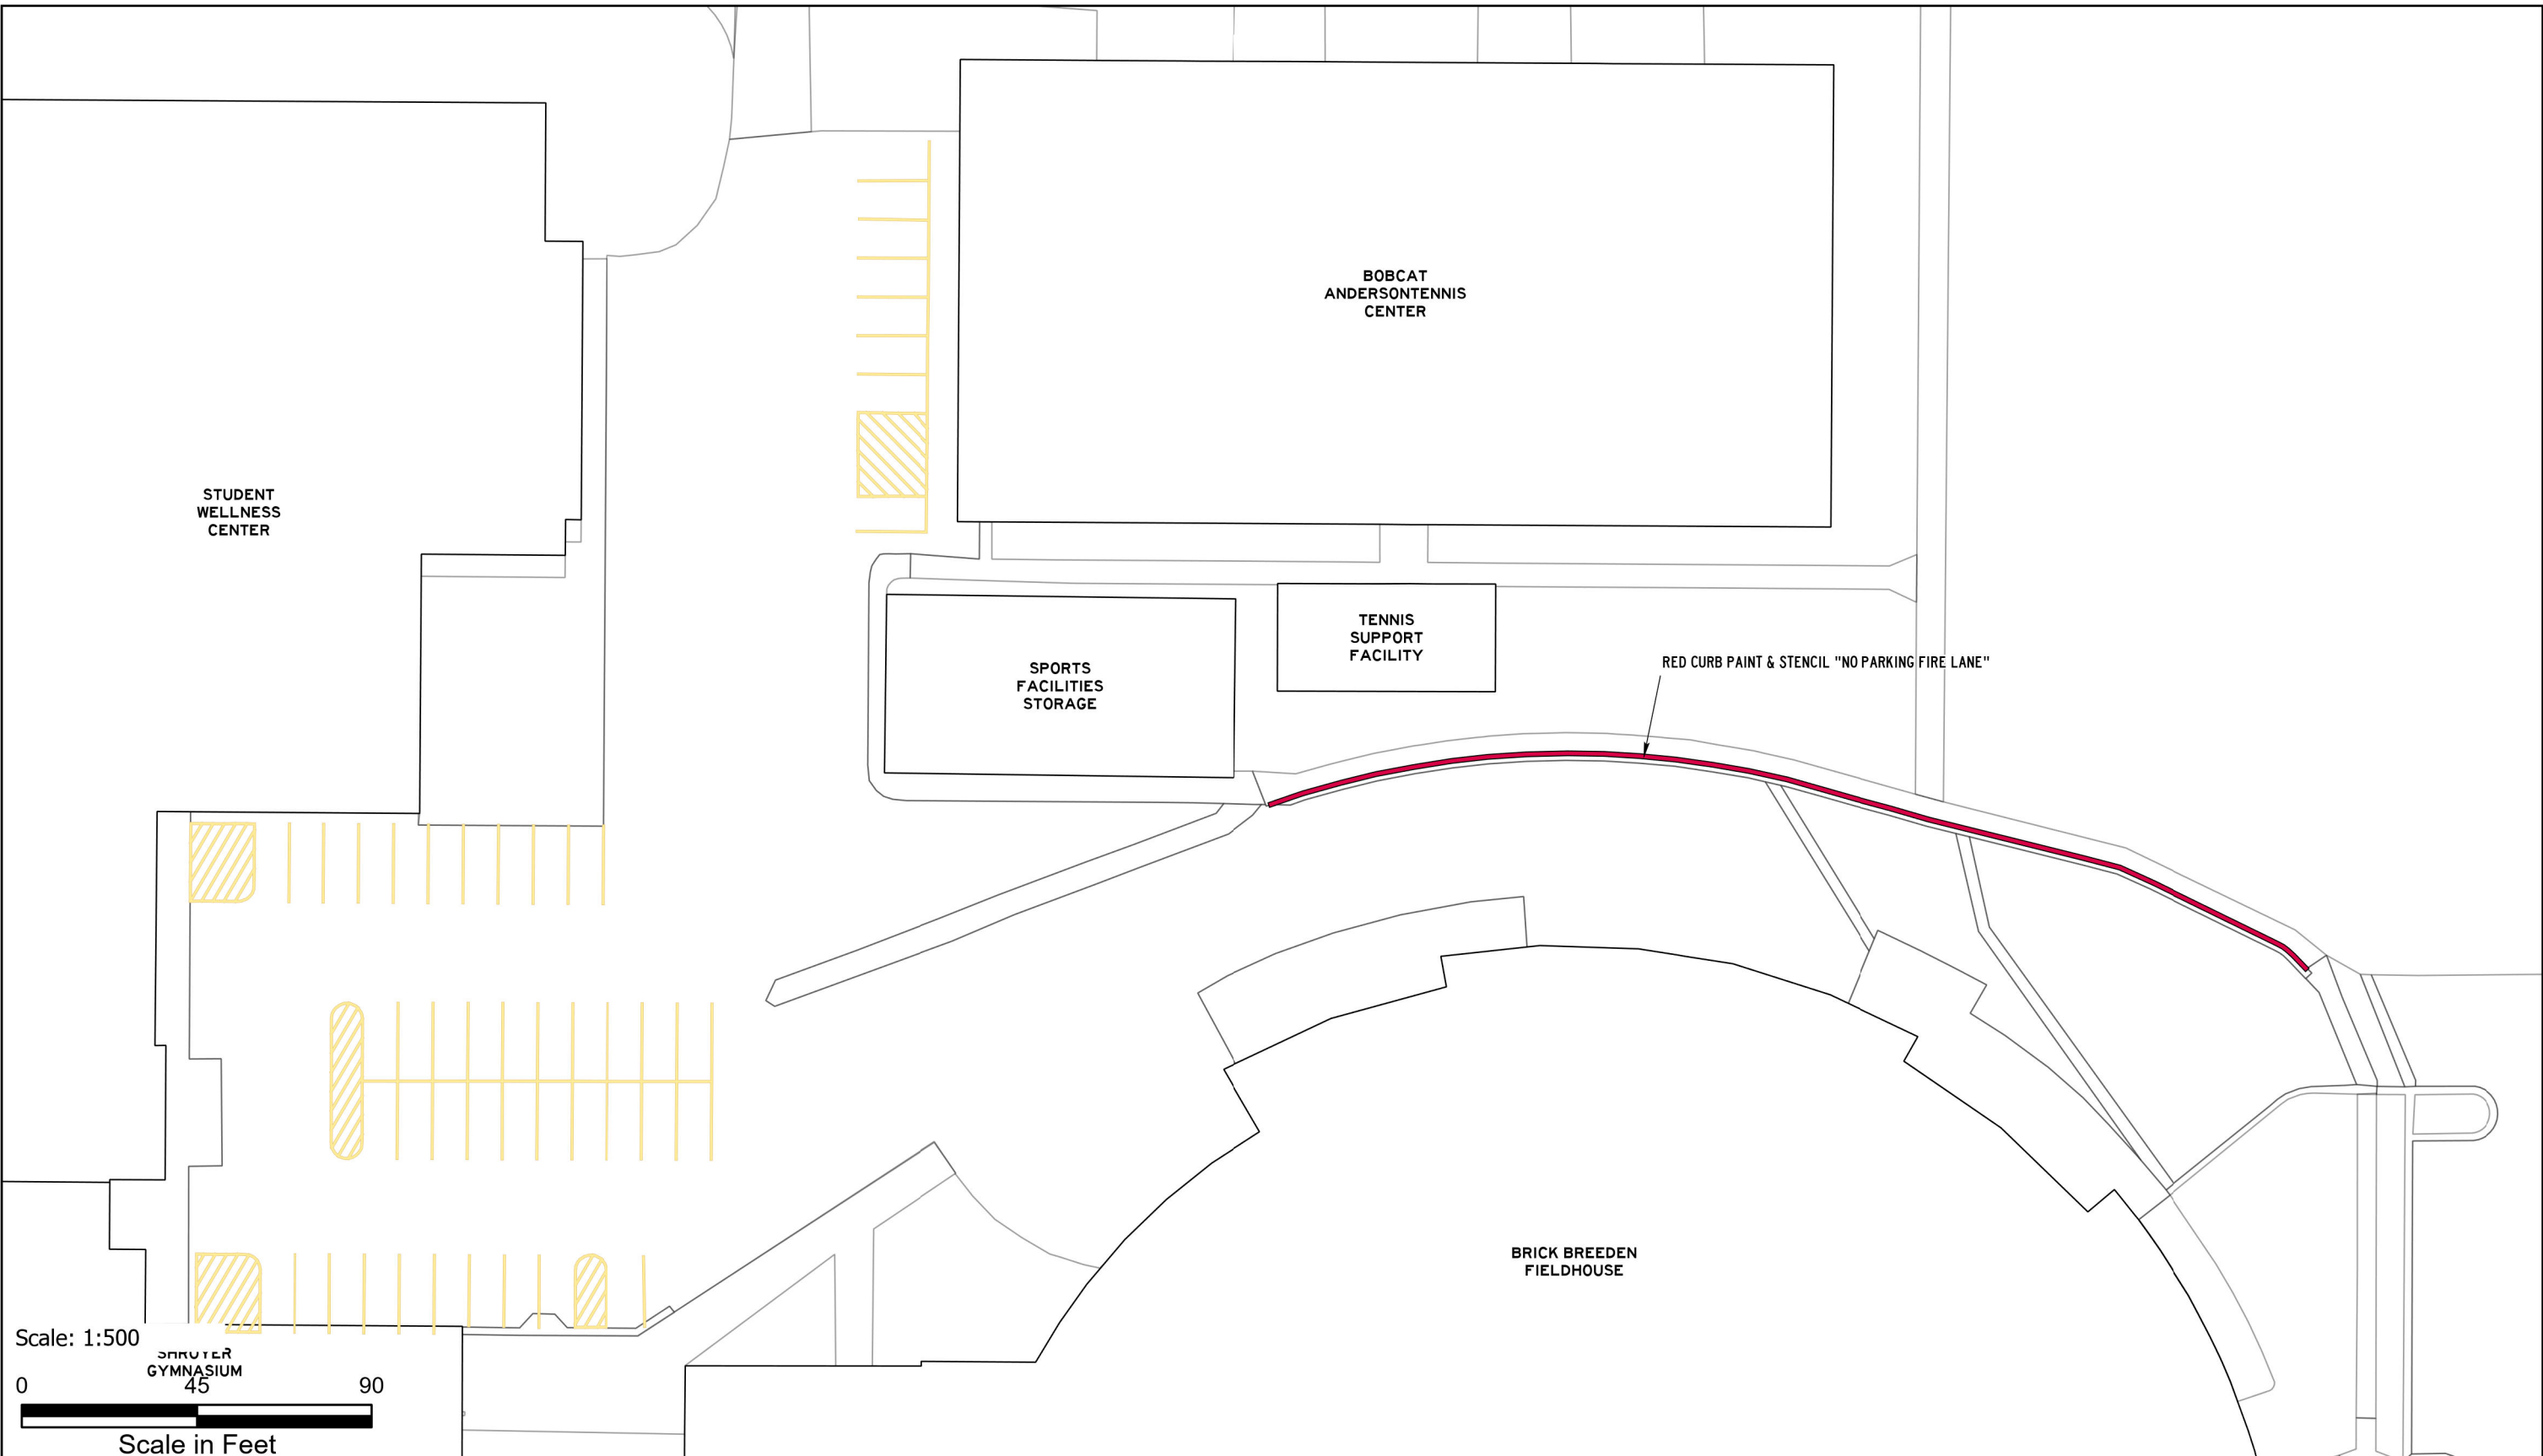

ASPHALT AND PAINT QUANTITIES

- ASPHALT AREA = 18,970 SQ FT

CURB PAINTING

- YELLOW = 312 LINEAR FEET
- RED = 218 LINEAR FEET

STRIPING & HATCH AREAS

- 4" YELLOW LATEX = 393 LINEAR FEET
- 4" WHITE LATEX = 0 LINEAR FEET
- 8" WHITE LATEX = 0 LINEAR FEET
- 24" WHITE LATEX = 0 LINEAR FEET
- 24" YELLOW LATEX = 0 LINEAR FEET

MARKING QUANTITIES

CROSSWALK 1

MAINTENANCE

- SWEEP, CRACK SEAL, RESTRIPE



**PAVEMENT
MAINTENANCE 2026**

PLANNING,
DESIGN & CONSTRUCTION
MONTANA STATE UNIVERSITY
BOZEMAN, MONTANA
PHONE: 406.994.7301 FAX: 406.994.5665

DRAWN BY Z58D319

PPA 25-1340



SHEET
TITLE

MILLER
DINING
SERVICE
DRIVE

SHEET
PL38

UFM

DATE
1/20/2026

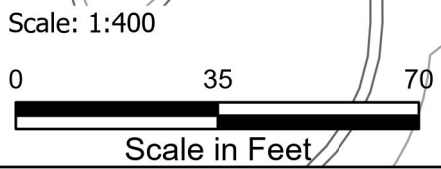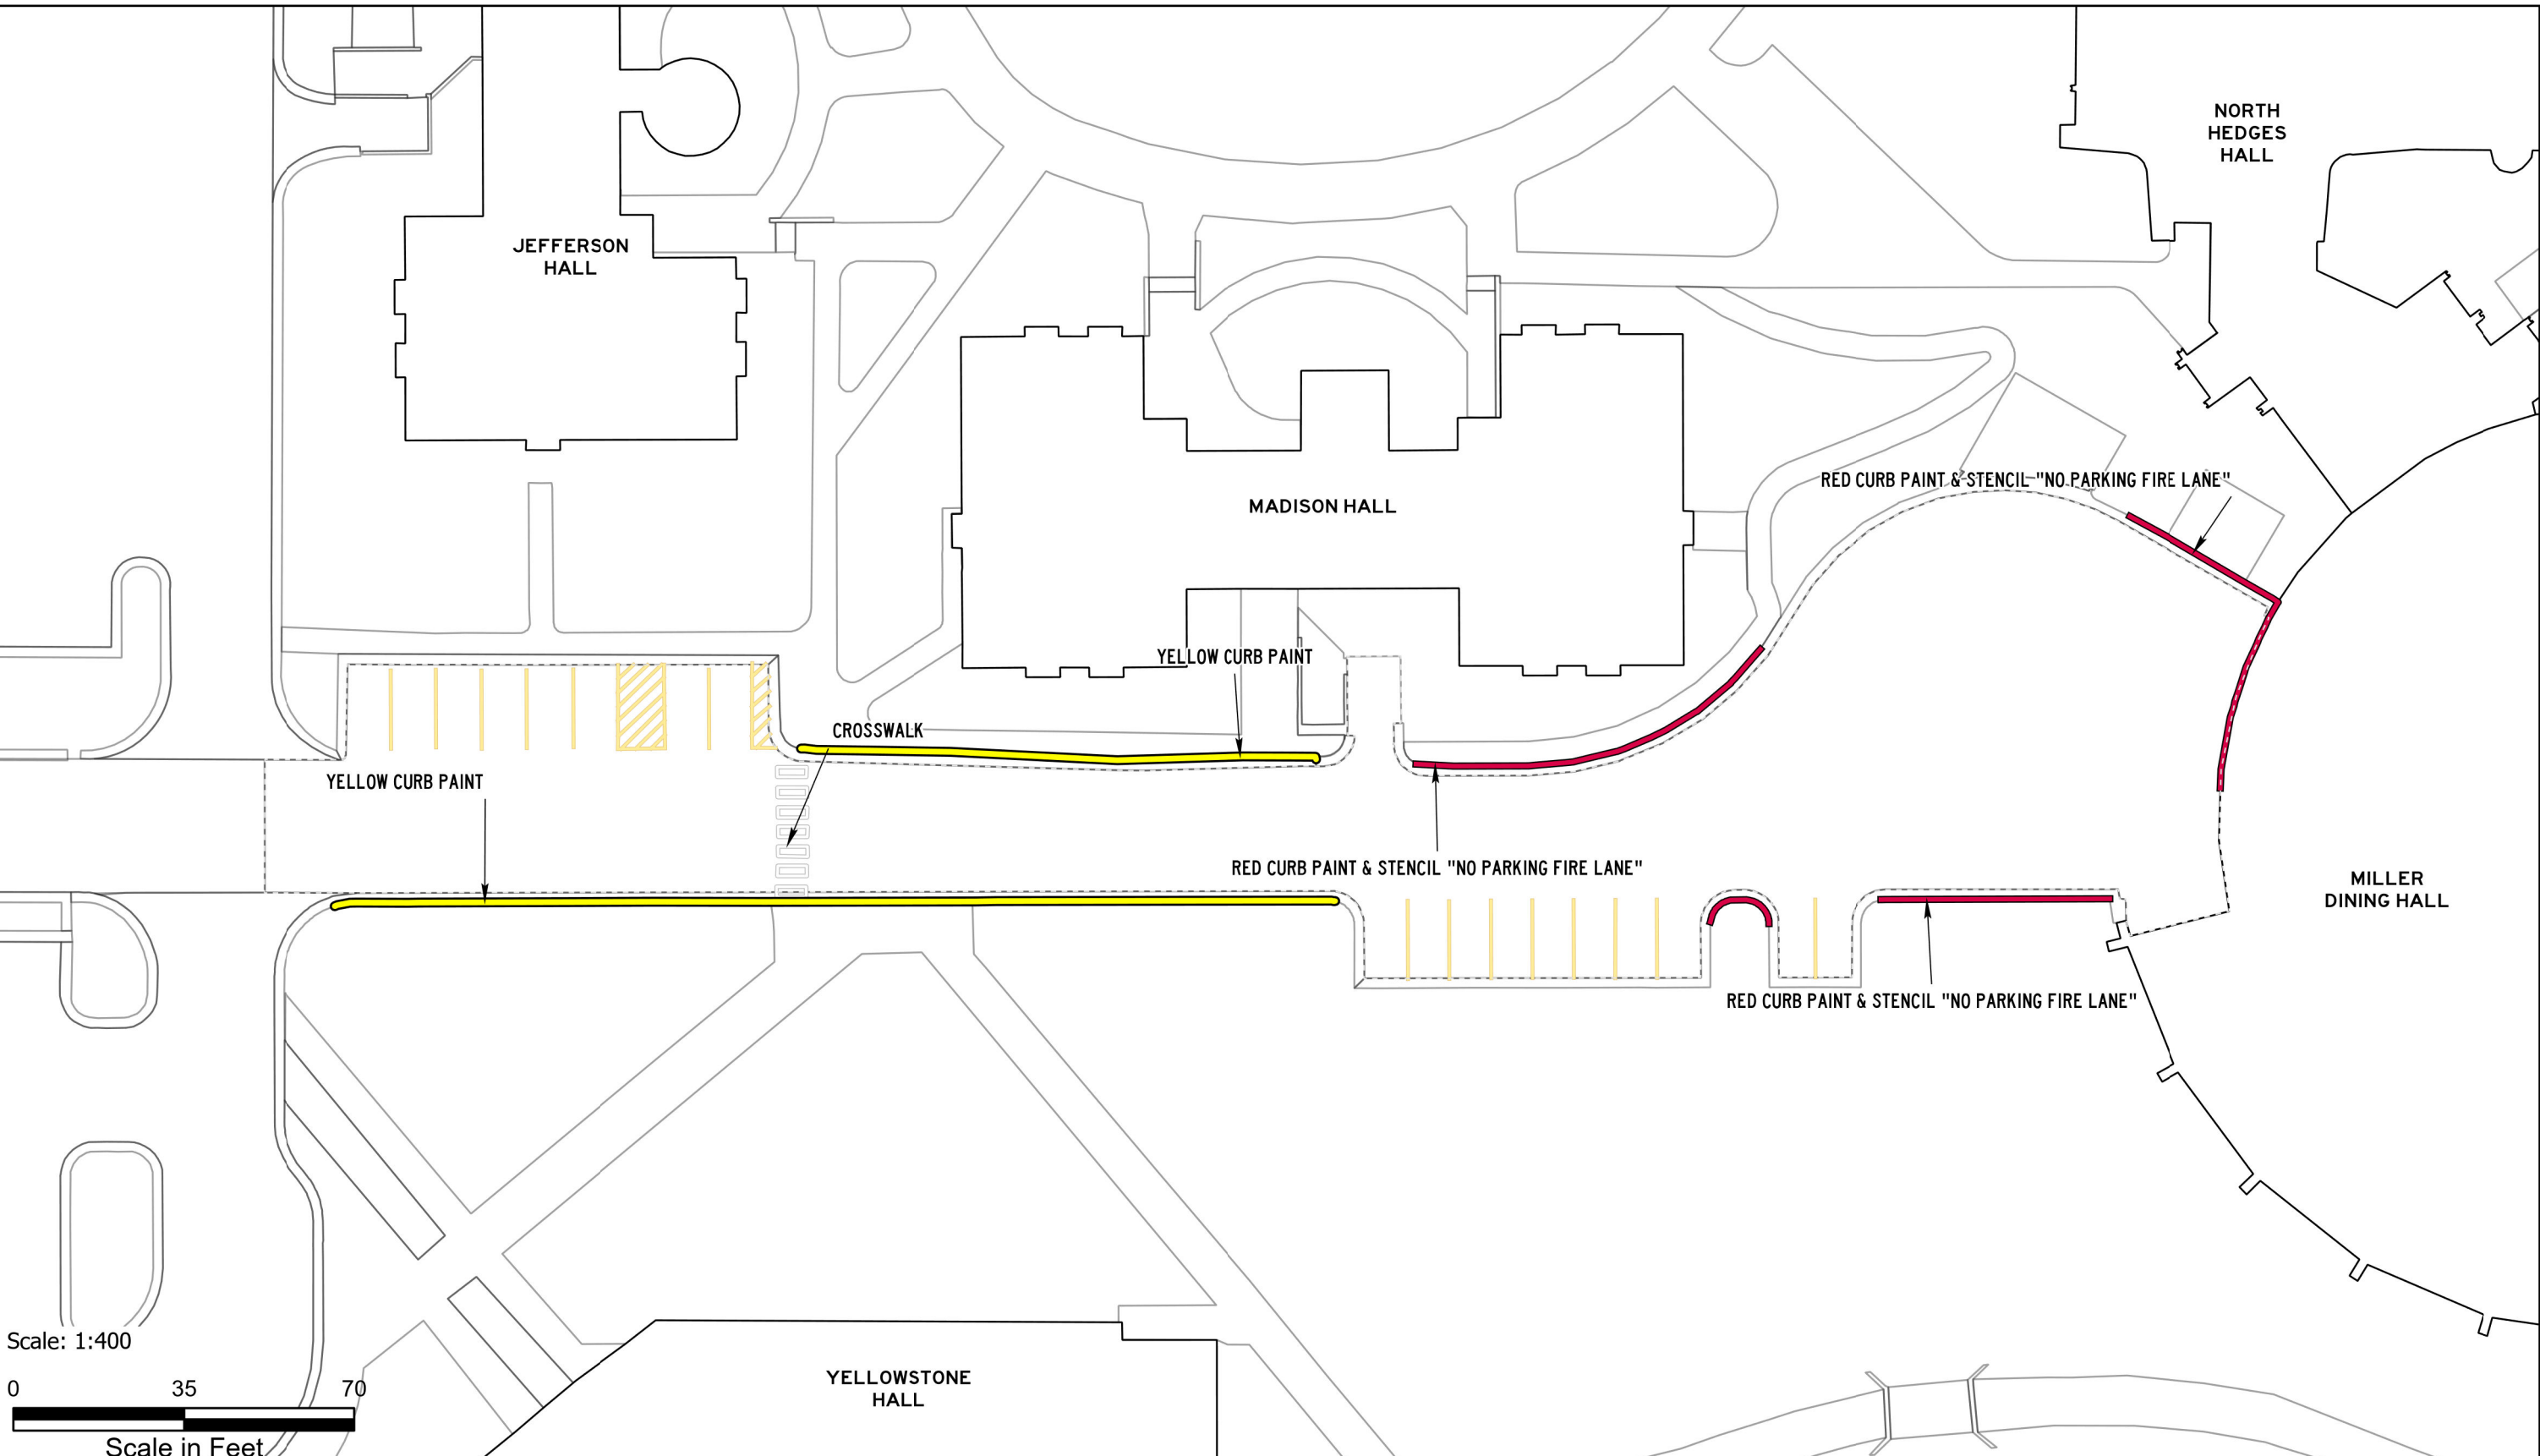

ASPHALT AND PAINT QUANTITIES

- ASPHALT AREA = 10,704 SQ FT

CURB PAINTING

- YELLOW = 0 LINEAR FEET
- RED = 102 LINEAR FEET

STRIPING & HATCH AREAS

- 4" YELLOW LATEX = 374 LINEAR FEET
- 4" WHITE LATEX = 0 LINEAR FEET
- 8" WHITE LATEX = 0 LINEAR FEET
- 24" WHITE LATEX = 0 LINEAR FEET
- 24" YELLOW LATEX = 0 LINEAR FEET

MARKING QUANTITIES

MAINTENANCE

- SWEEP, CRACK SEAL, RESTRIPE



**PAVEMENT
MAINTENANCE 2026**

PLANNING,
DESIGN & CONSTRUCTION
MONTANA STATE UNIVERSITY
BOZEMAN, MONTANA
PHONE: 406.994.7301 FAX: 406.994.5665

DRAWN BY Z58D319

PPA 25-1340



SHEET
TITLE

PLANT
GROWTH
SERVICE
DRIVE

SHEET
PL39A

UFM

DATE
1/20/2026

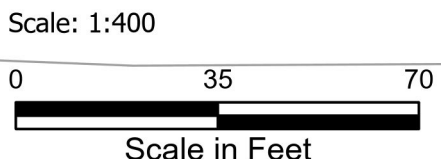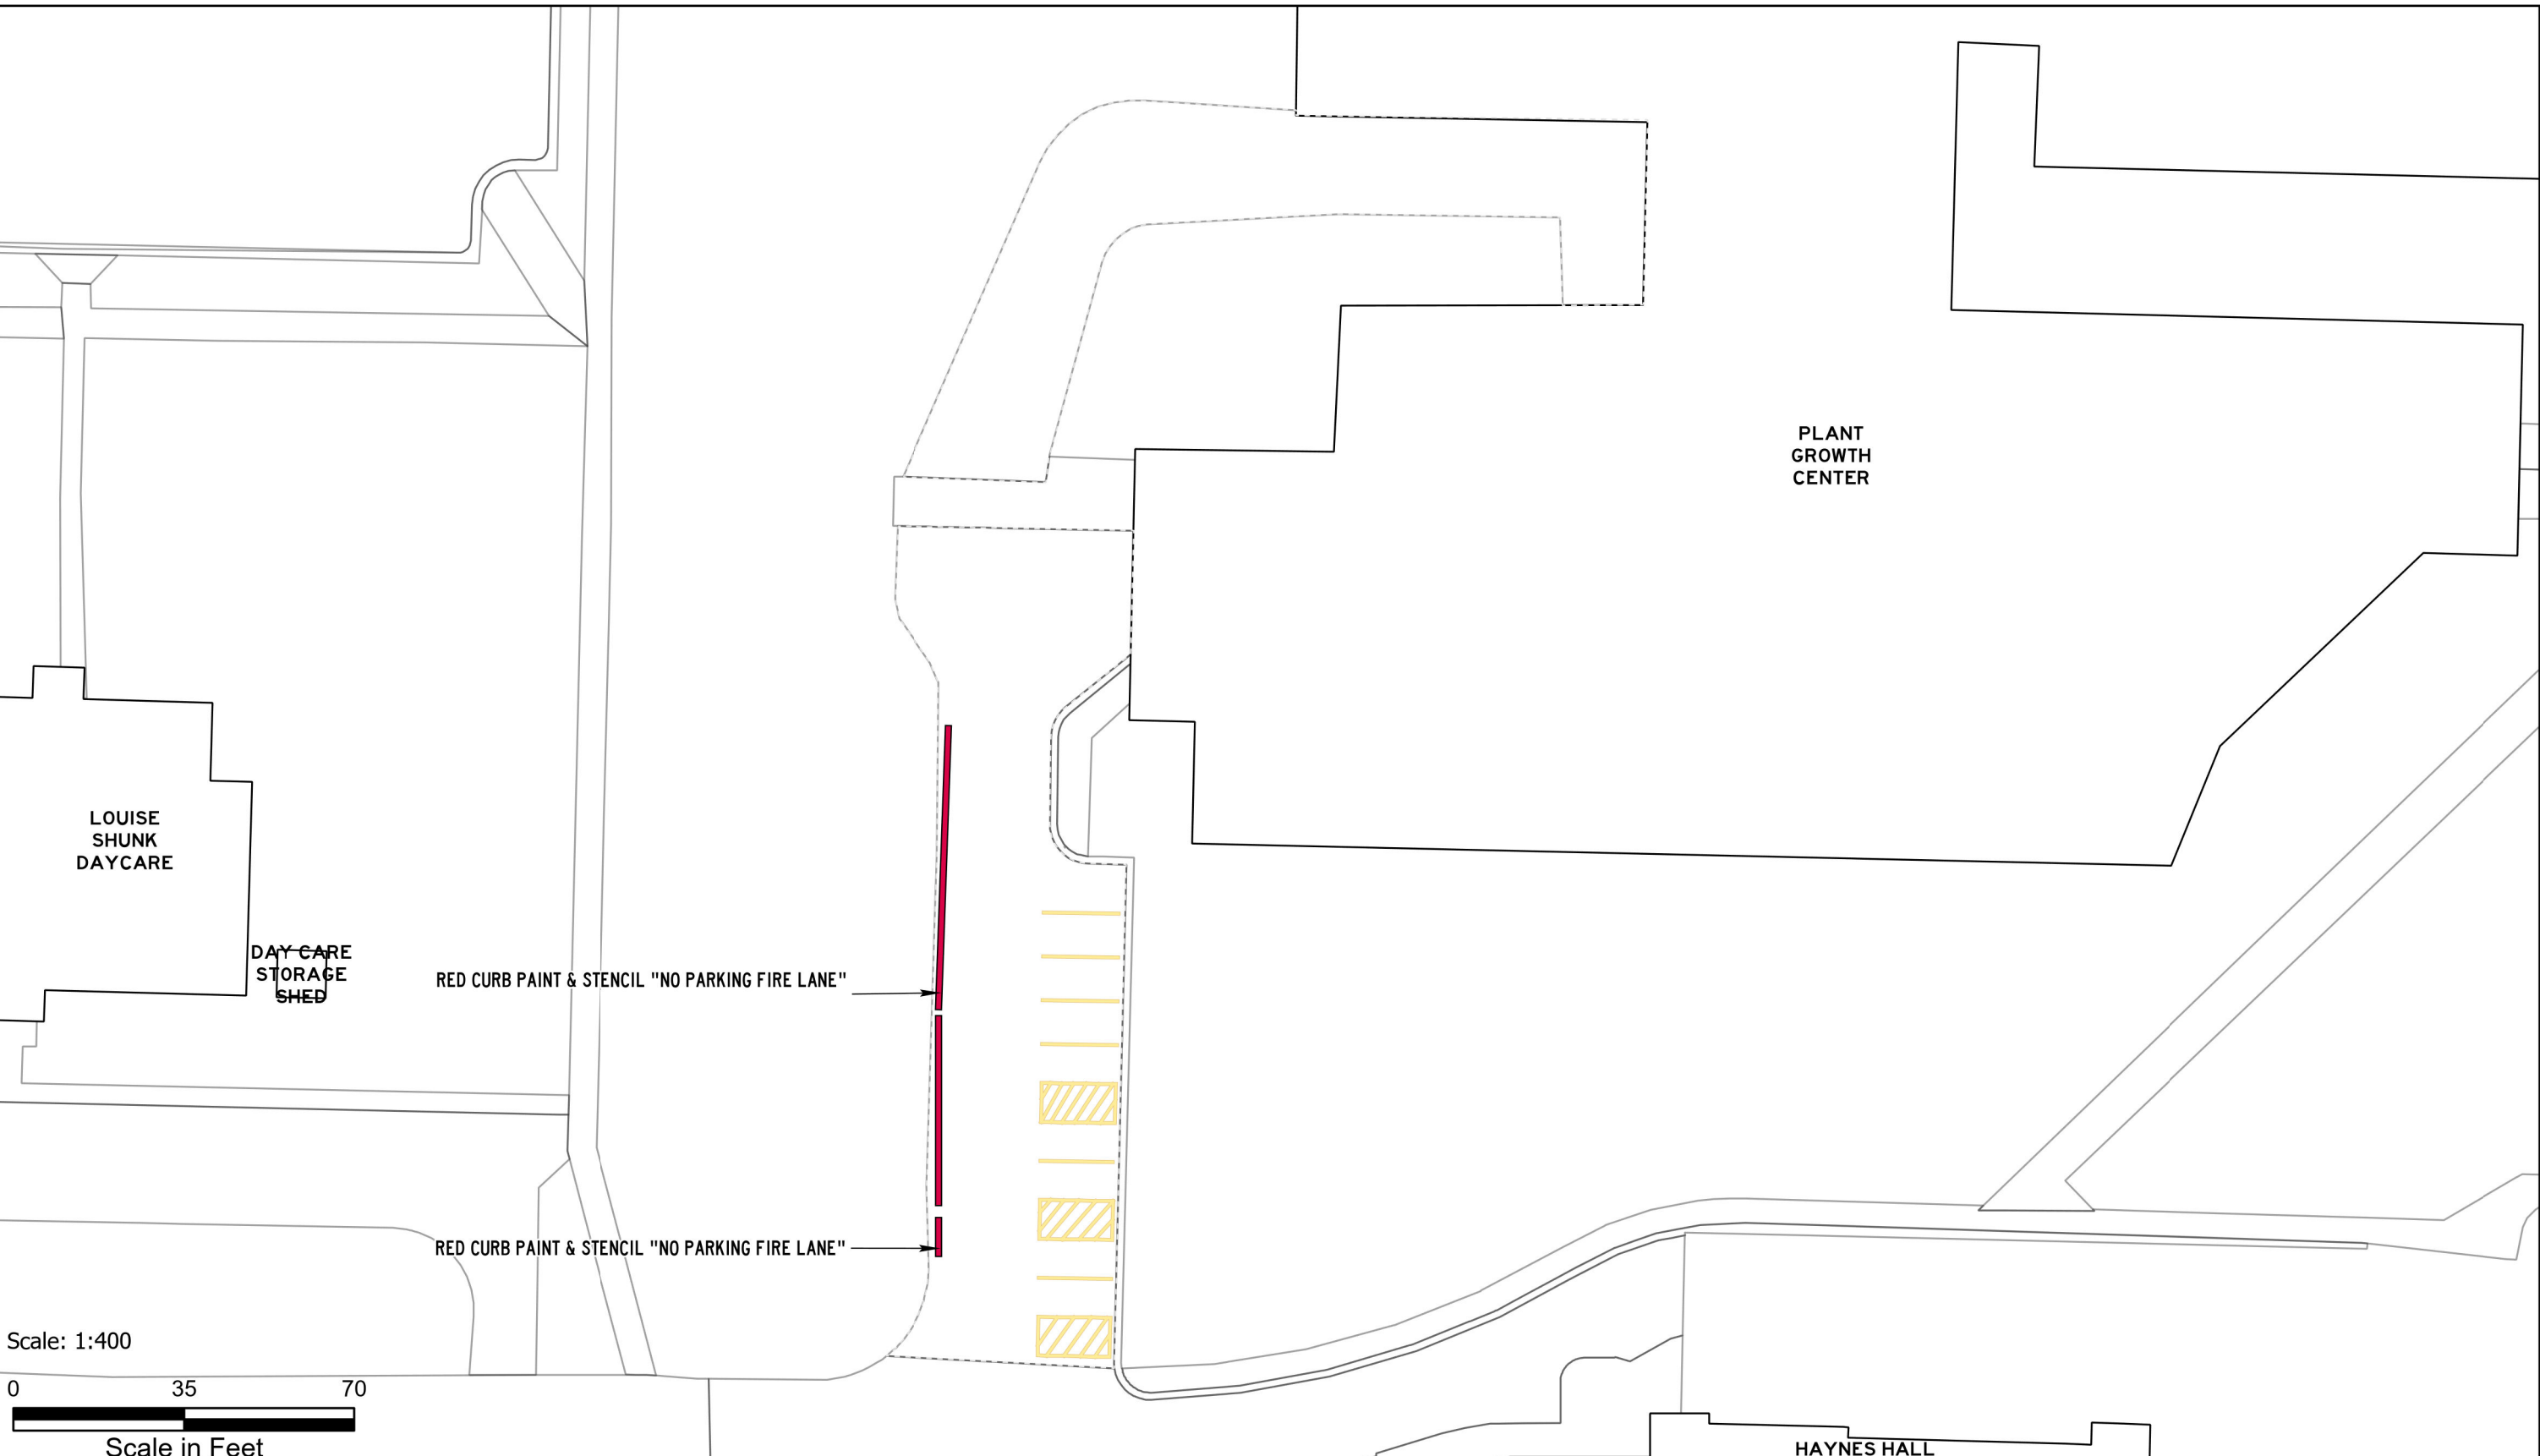

PLANT
GROWTH
CENTER

LOUISE
SHUNK
DAYCARE

DAY CARE
STORAGE
SHED

RED CURB PAINT & STENCIL "NO PARKING FIRE LANE"

RED CURB PAINT & STENCIL "NO PARKING FIRE LANE"

HAYNES HALL

ASPHALT AND PAINT QUANTITIES

- ASPHALT AREA = 4,330 SQ FT

CURB PAINTING

- YELLOW = 231 LINEAR FEET
- RED = 58 LINEAR FEET

STRIPING & HATCH AREAS

- 4" YELLOW LATEX = 0 LINEAR FEET
- 4" WHITE LATEX = 0 LINEAR FEET
- 8" WHITE LATEX = 0 LINEAR FEET
- 24" WHITE LATEX = 0 LINEAR FEET
- 24" YELLOW LATEX = 0 LINEAR FEET

MARKING QUANTITIES

MAINTENANCE

- HEAVY SEAL COAT, SWEEP, CRACK SEAL, RESTRIPE



**PAVEMENT
MAINTENANCE 2026**

PLANNING,
DESIGN & CONSTRUCTION
MONTANA STATE UNIVERSITY
BOZEMAN, MONTANA
PHONE: 406.994.7301 FAX: 406.994.5665

DRAWN BY Z58D319

PPA 25-1340



SHEET
TITLE

HAINES
HALL
SERVICE
DRIVE

SHEET
PL39B

UFM

DATE
1/20/2026

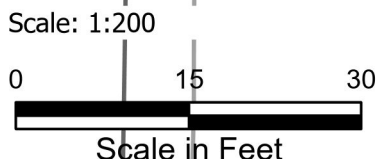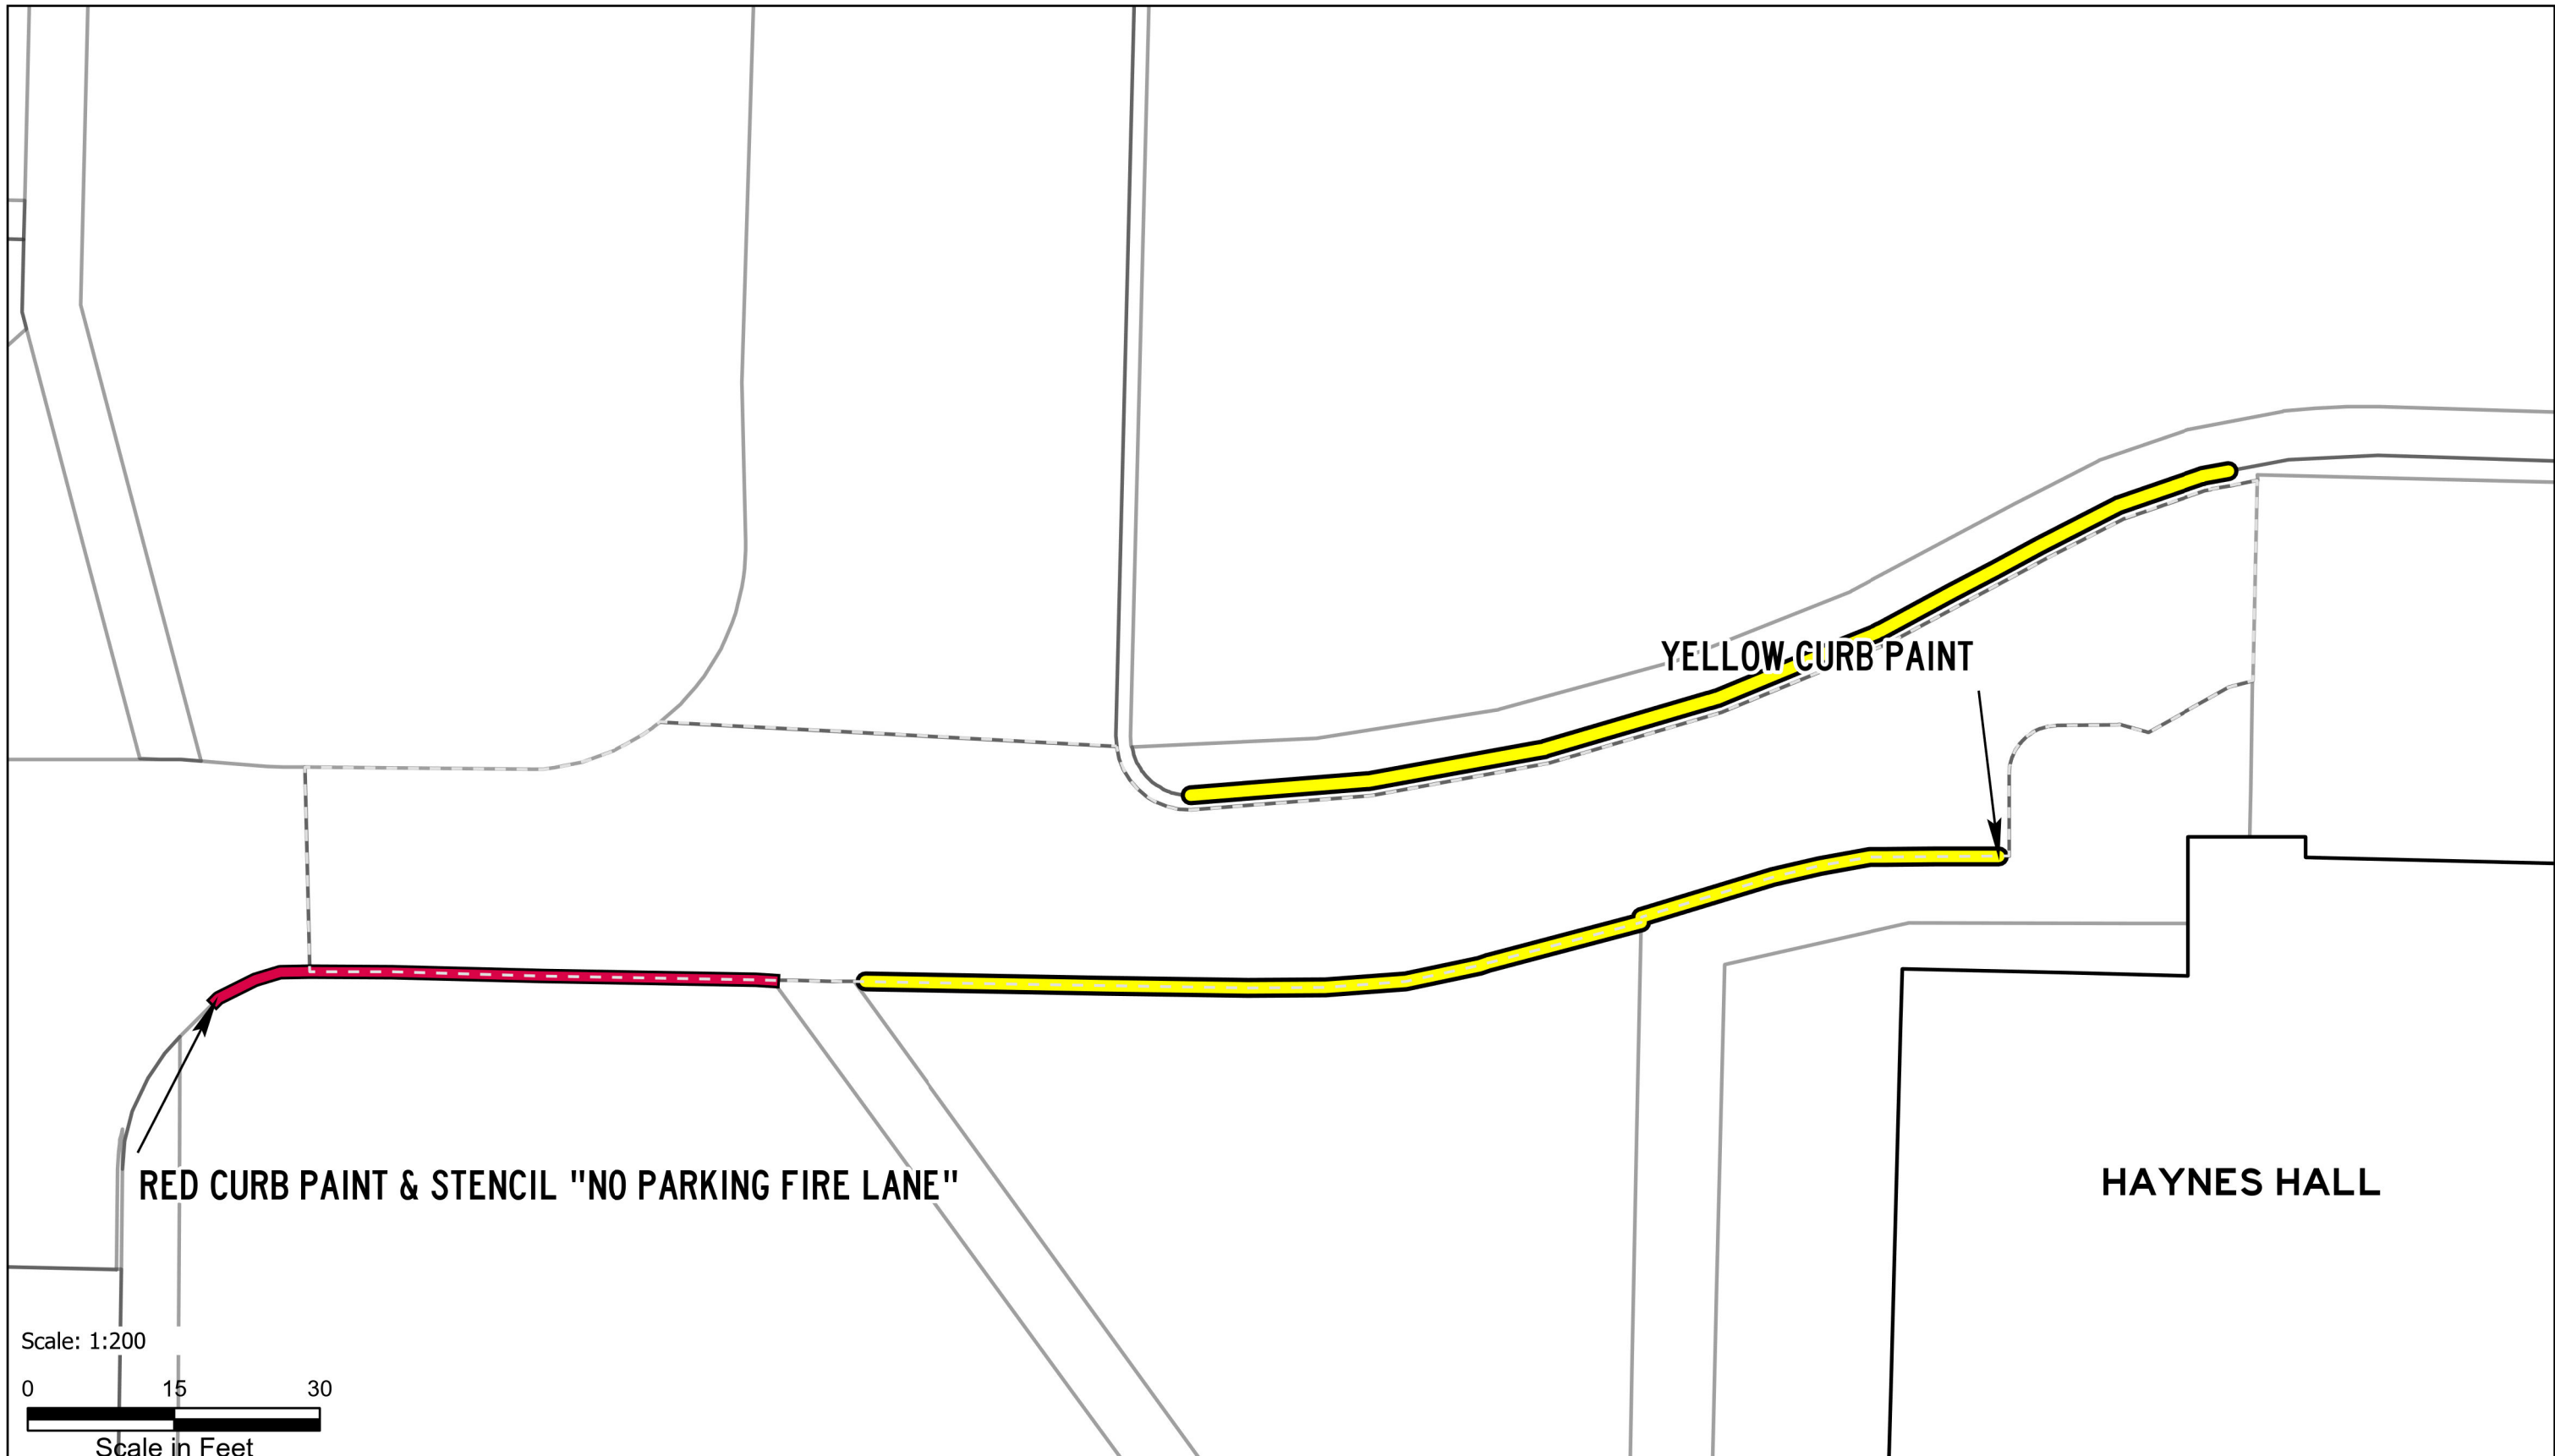

ASPHALT AND PAINT QUANTITIES

- ASPHALT AREA = 9,819 SQ FT

CURB PAINTING

- YELLOW = 632 LINEAR FEET
- RED = 0 LINEAR FEET

STRIPING & HATCH AREAS

- 4" YELLOW LATEX = 0 LINEAR FEET
- 4" WHITE LATEX = 0 LINEAR FEET
- 8" WHITE LATEX = 0 LINEAR FEET
- 24" WHITE LATEX = 0 LINEAR FEET
- 24" YELLOW LATEX = 0 LINEAR FEET

MARKING QUANTITIES

MAINTENANCE

- SWEEP, RESTRIPE



**PAVEMENT
MAINTENANCE 2026**

PLANNING,
DESIGN & CONSTRUCTION
MONTANA STATE UNIVERSITY
BOZEMAN, MONTANA
PHONE: 406.994.7301 FAX: 406.994.5665

DRAWN BY Z58D319

PPA 25-1340


SHEET
TITLE

MILLER
ACCESS
ROAD

SHEET
PL40A

UFM


DATE
1/20/2026

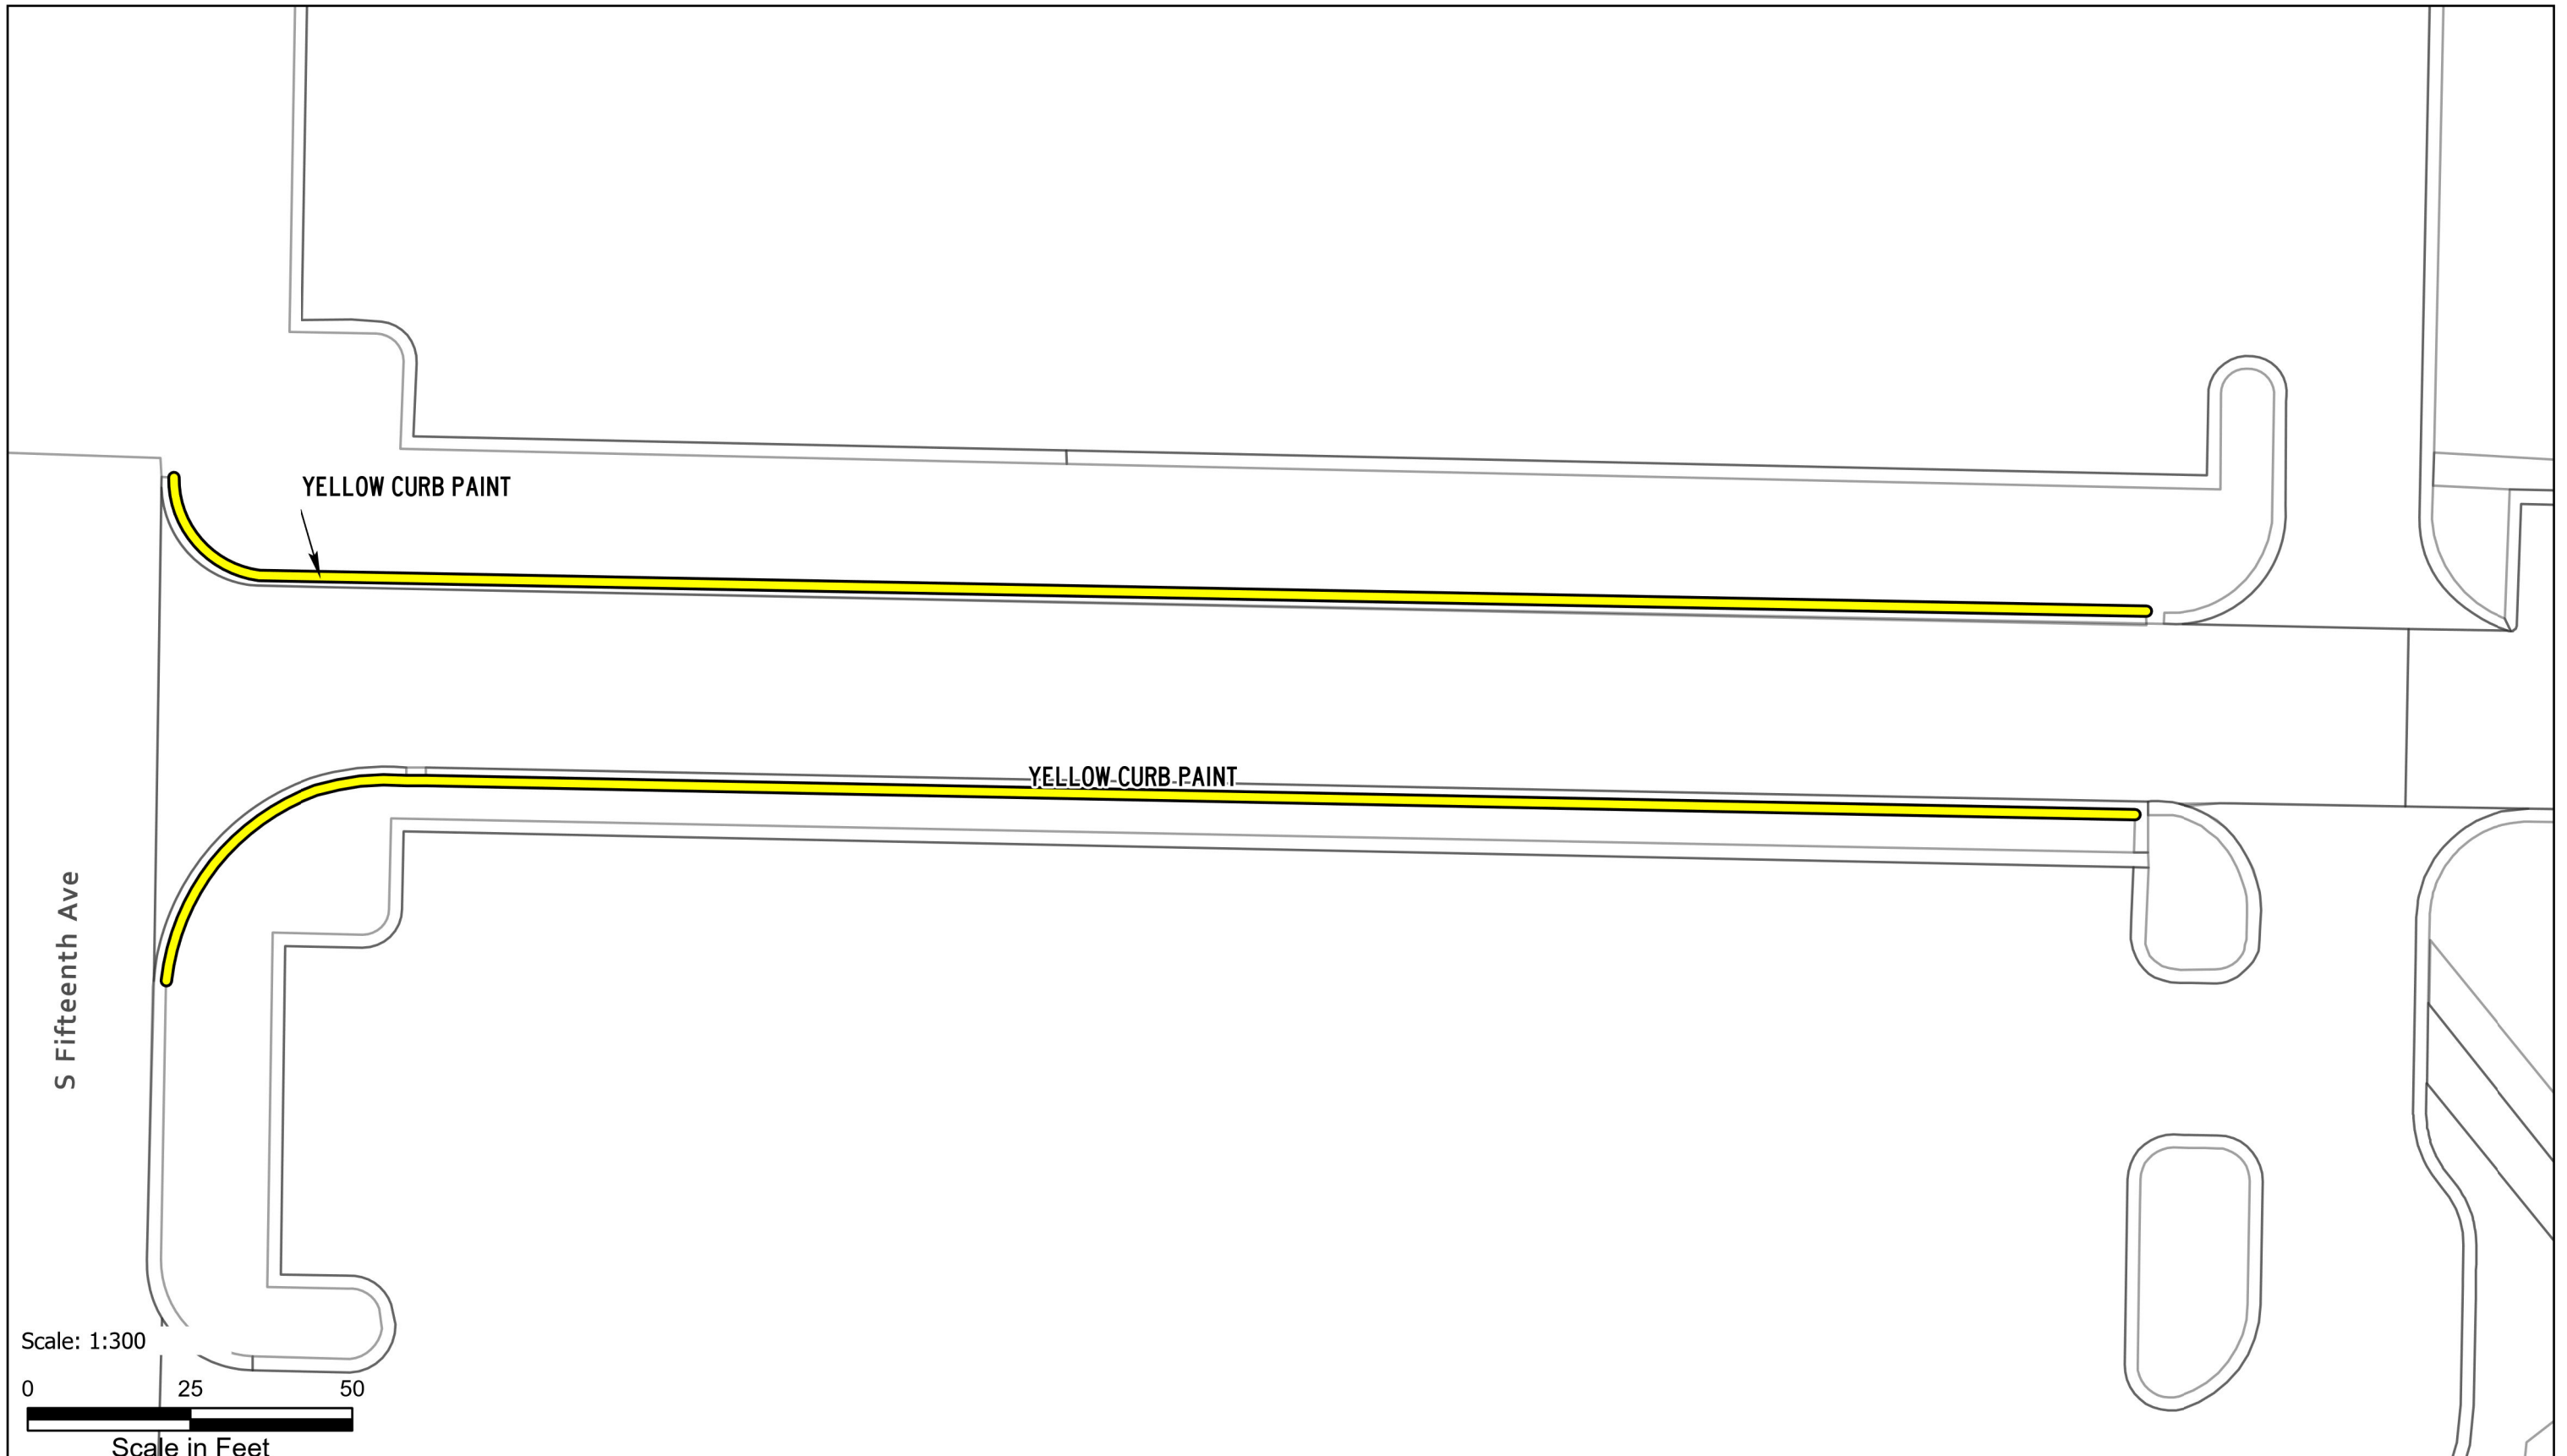

YELLOW CURB PAINT

YELLOW CURB PAINT

S Fifteenth Ave

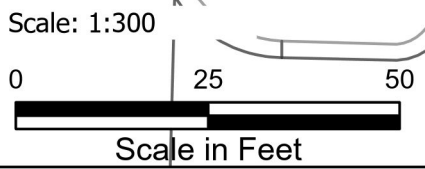

ASPHALT AND PAINT QUANTITIES

- ASPHALT AREA = 12,152 SQ FT

CURB PAINTING

- YELLOW = 695 LINEAR FEET
- RED = 0 LINEAR FEET

STRIPING & HATCH AREAS



- 4" YELLOW LATEX = 0 LINEAR FEET
- 4" WHITE LATEX = 0 LINEAR FEET
- 8" WHITE LATEX = 0 LINEAR FEET
- 24" WHITE LATEX = 0 LINEAR FEET
- 24" YELLOW LATEX = 0 LINEAR FEET

MARKING QUANTITIES

- BIKE LANE 2
- YIELD LINE 3

MAINTENANCE

- SWEEP, RESTRIPE

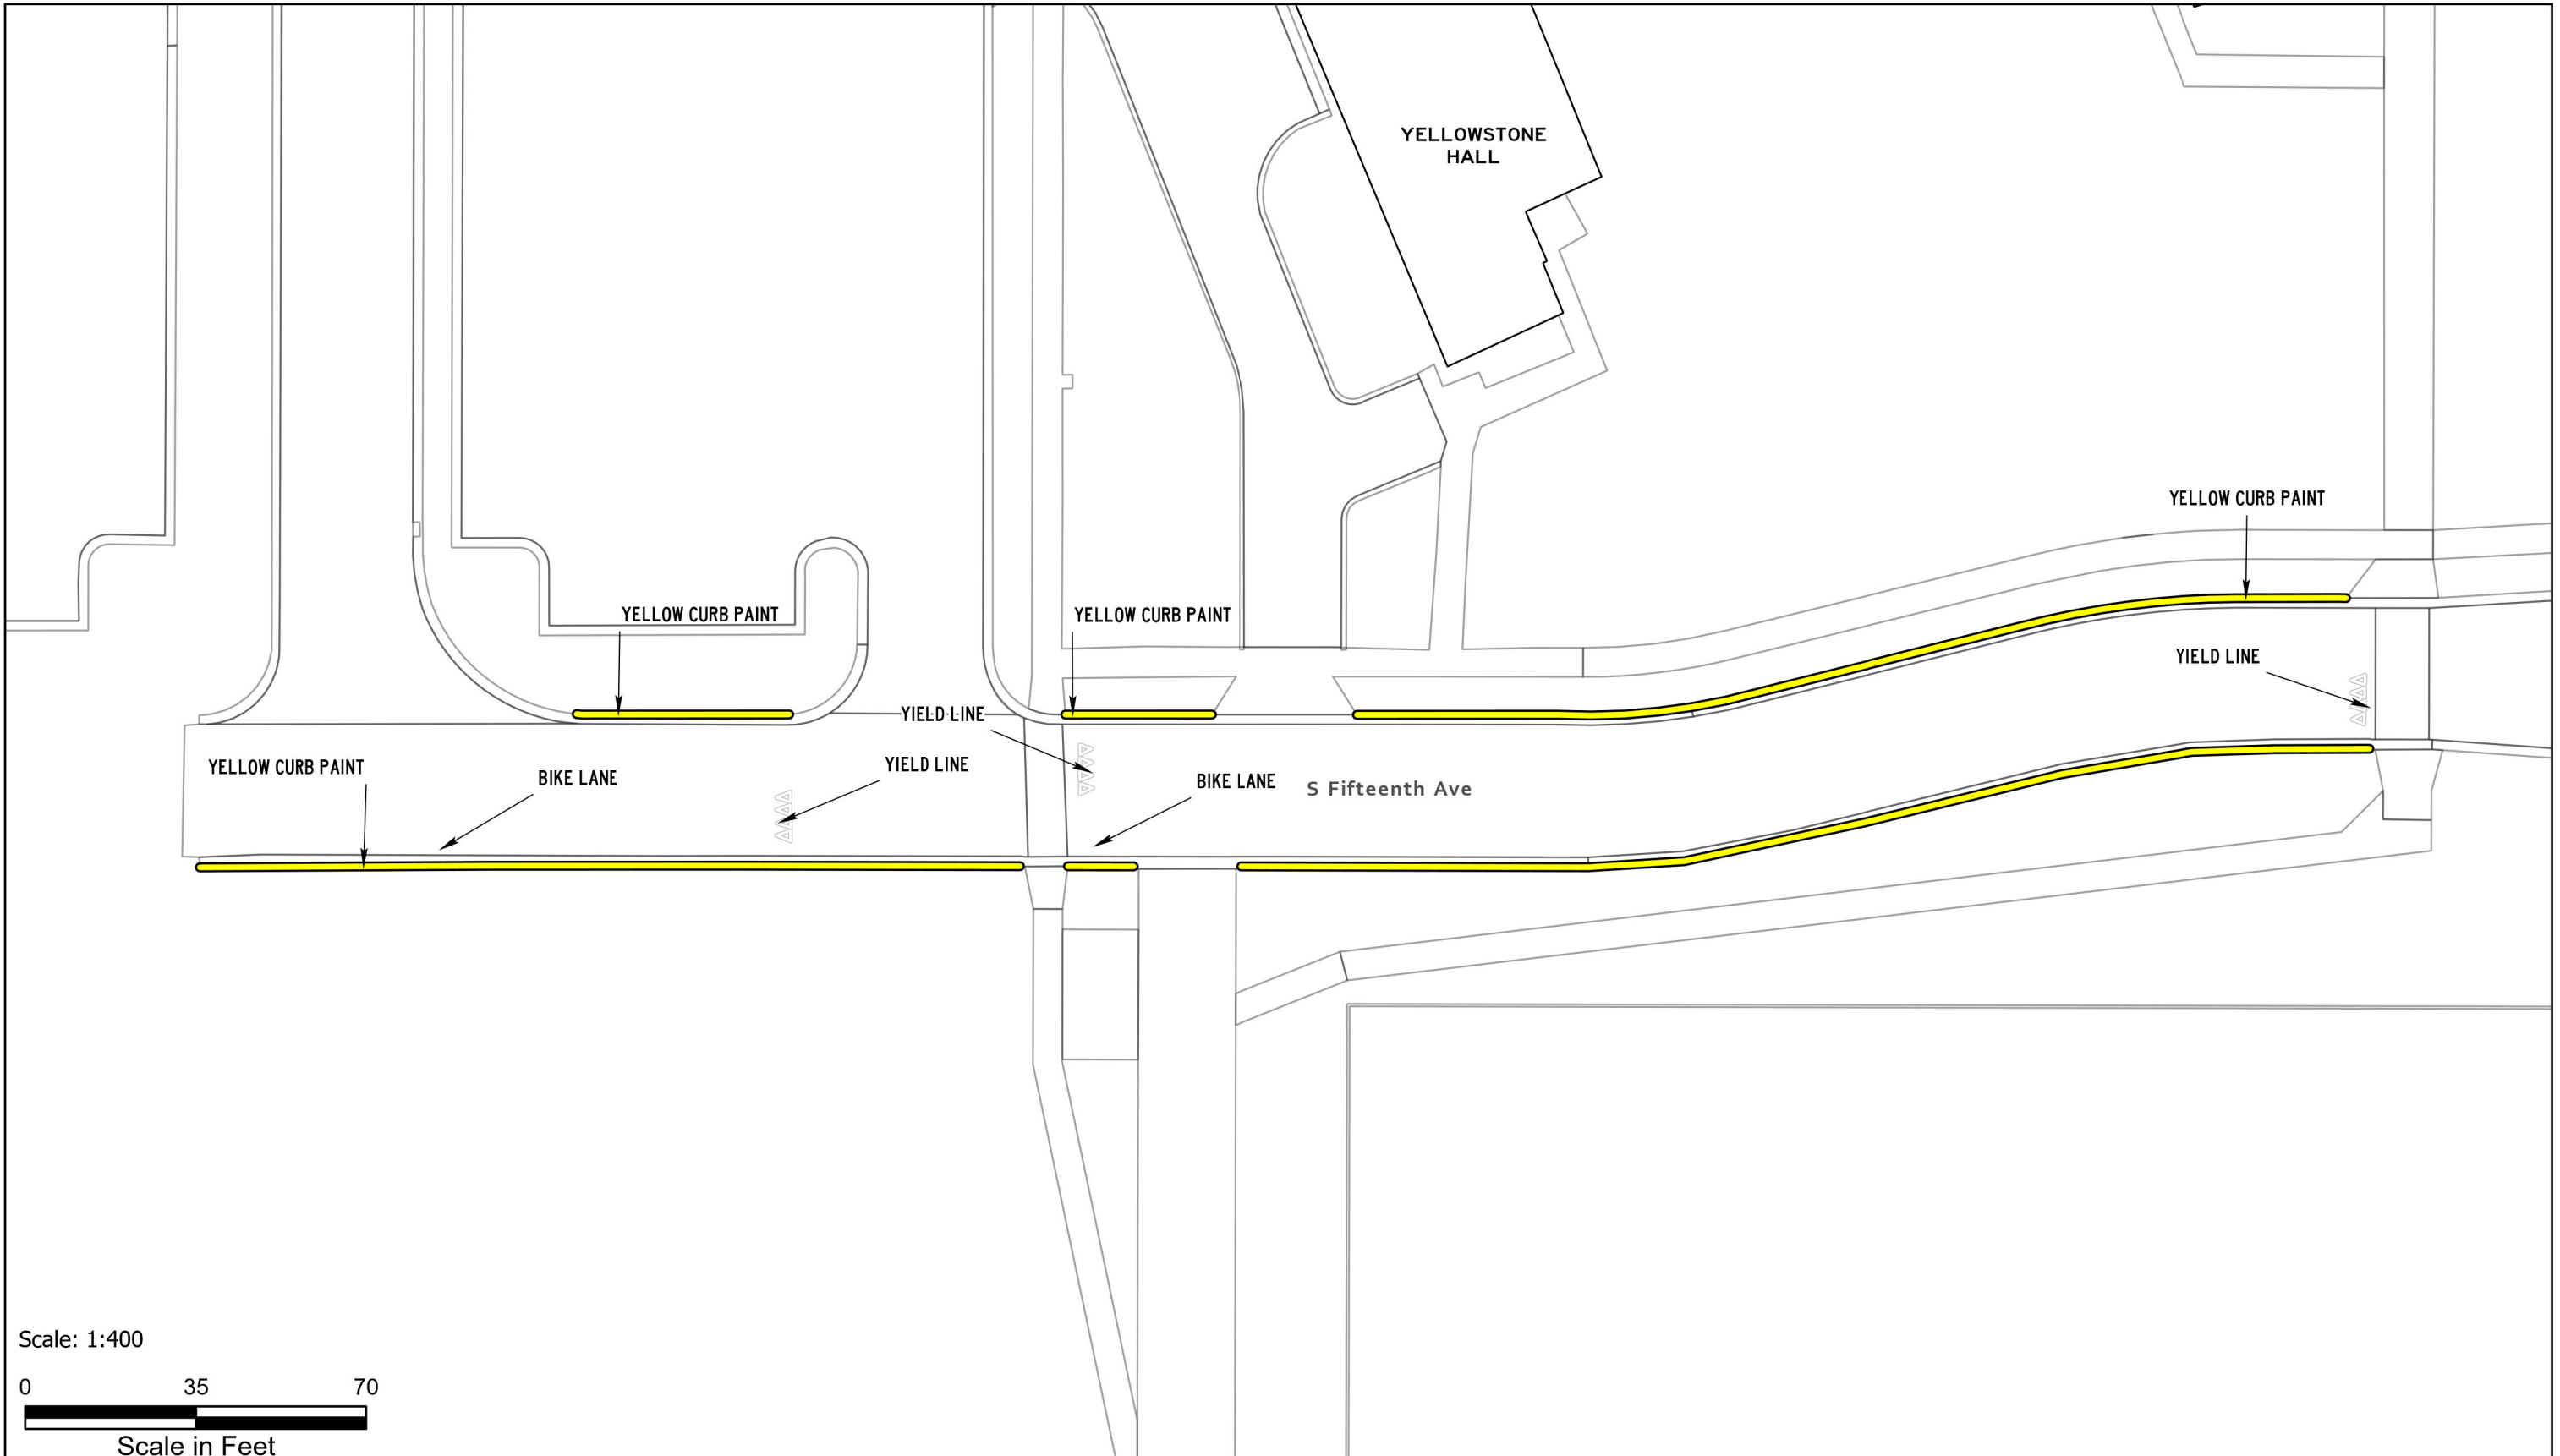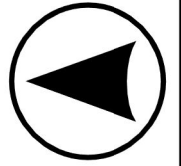

ASPHALT AND PAINT QUANTITIES

- ASPHALT AREA = 10,762 SQ FT

CURB PAINTING

- YELLOW = 587 LINEAR FEET
- RED = 13 LINEAR FEET

STRIPING & HATCH AREAS

- 4" YELLOW LATEX = 680 LINEAR FEET
- 4" WHITE LATEX = 141 LINEAR FEET
- 8" WHITE LATEX = 141 LINEAR FEET
- 24" WHITE LATEX = 20 LINEAR FEET
- 24" YELLOW LATEX = 86 LINEAR FEET

MARKING QUANTITIES

- BIKE LANE 1 ONLY 2
- COMBO RIGHT ARROW 2 YIELD LINE 1
- LEFT ARROW 2

MAINTENANCE

- SWEEP, RESTRIPE



PAVEMENT MAINTENANCE 2026

PLANNING, DESIGN & CONSTRUCTION
 MONTANA STATE UNIVERSITY
 BOZEMAN, MONTANA
 PHONE: 406.994.7301 FAX: 406.994.5665

DRAWN BY Z58D319

PPA 25-1340



SHEET TITLE

15TH AVE

SHEET **PL40C**

FM/PS

DATE 1/20/2026

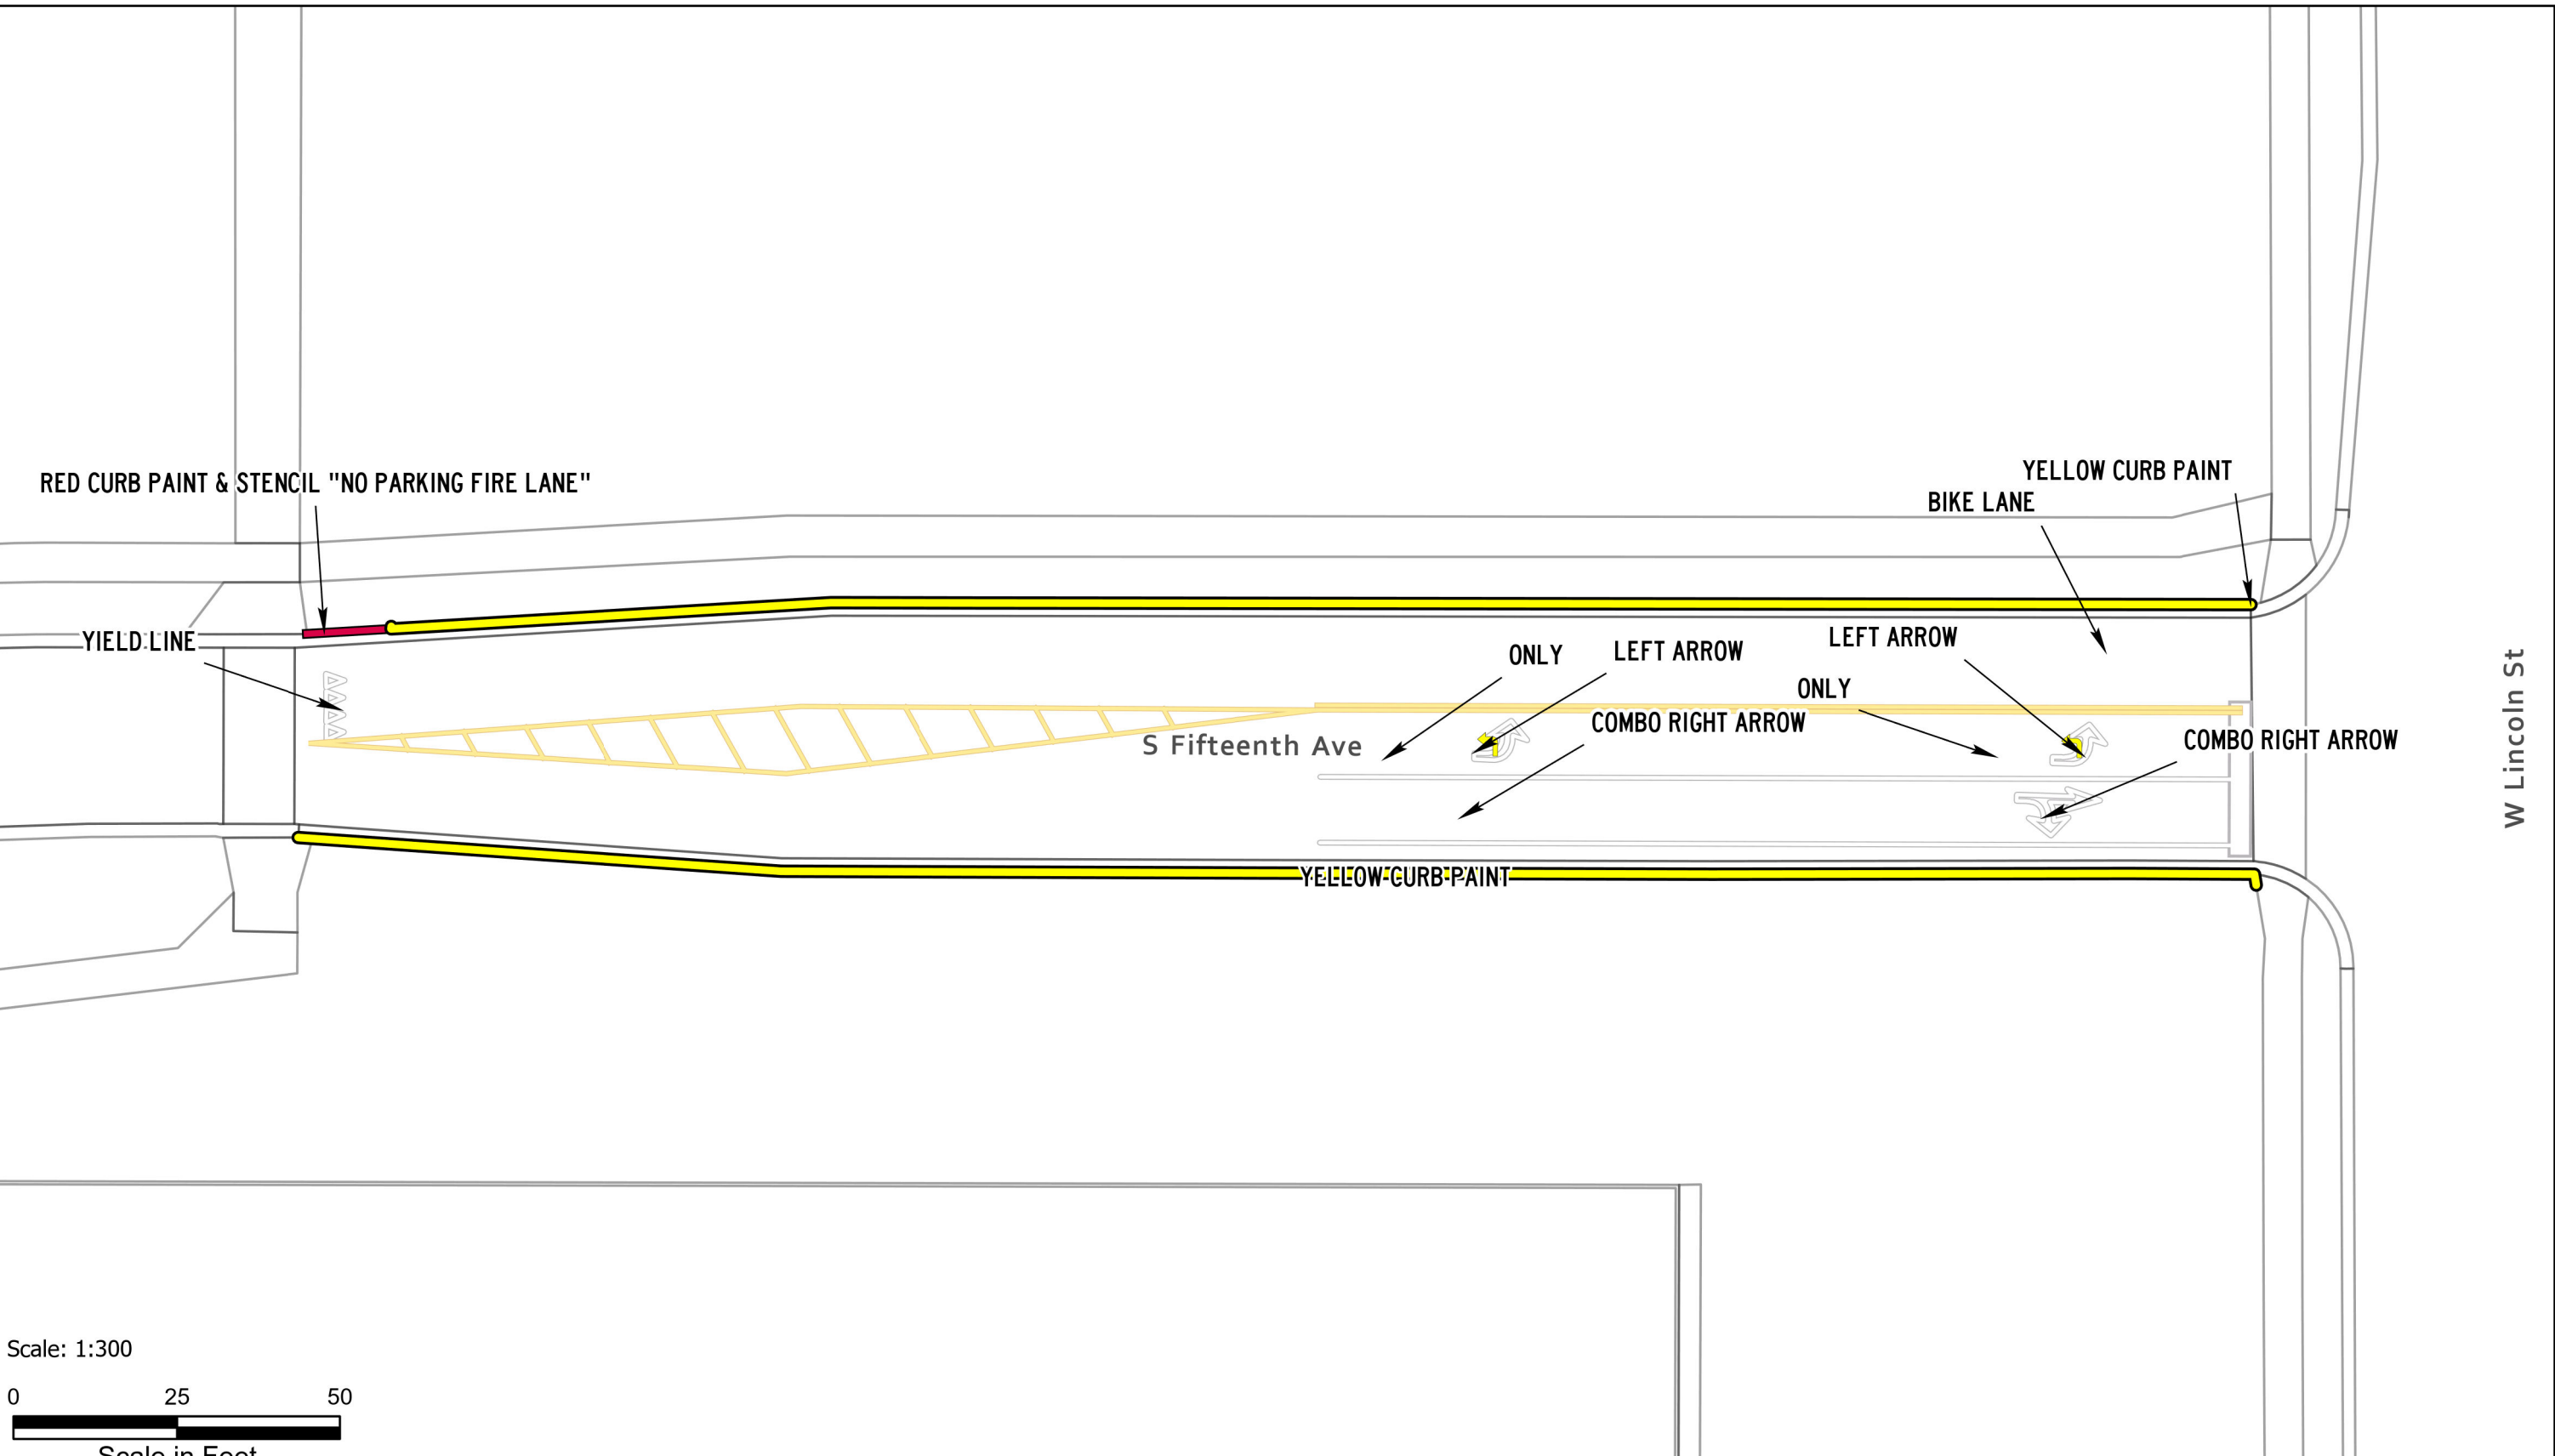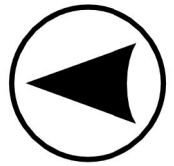

ASPHALT AND PAINT QUANTITIES

- ASPHALT AREA = 14,070 SQ FT

CURB PAINTING

- YELLOW = 0 LINEAR FEET
- RED = 204 LINEAR FEET


STRIPING & HATCH AREAS

- 4" YELLOW LATEX = 898 LINEAR FEET
- 4" WHITE LATEX = 0 LINEAR FEET
- 8" WHITE LATEX = 0 LINEAR FEET
- 24" WHITE LATEX = 0 LINEAR FEET
- 24" YELLOW LATEX = 0 LINEAR FEET

MARKING QUANTITIES

MAINTENANCE

- HEAVY SEAL COAT, SWEEP, CRACK SEAL, RESTRIPE

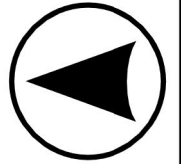

**PAVEMENT
MAINTENANCE 2026**

PLANNING,
DESIGN & CONSTRUCTION
MONTANA STATE UNIVERSITY
BOZEMAN, MONTANA
PHONE: 406.994.7301 FAX: 406.994.5665

DRAWN BY Z58D319

PPA 25-1340

SHEET
TITLE

WEST
MCINTOSH
LOT

SHEET
PL41

UPS

DATE
1/20/2026

107 MCINTOSH
COURT TOWNHOUSES

102 MCINTOSH
COURT
TOWNHOUSES

103 MCINTOSH
COURT
TOWNHOUSES

RED CURB PAINT & STENCIL "NO PARKING FIRE LANE"

101 MCINTOSH
COURT
TOWNHOUSES

RED CURB PAINT & STENCIL "NO PARKING FIRE LANE"

RED CURB PAINT & STENCIL "NO PARKING FIRE LANE"

S Nineteenth Ave

Scale: 1:300



ASPHALT AND PAINT QUANTITIES

- ASPHALT AREA = 19,515 SQ FT

CURB PAINTING

- YELLOW = 0 LINEAR FEET
- RED = 397 LINEAR FEET


STRIPING & HATCH AREAS

- 4" YELLOW LATEX = 1,238 LINEAR FEET
- 4" WHITE LATEX = 0 LINEAR FEET
- 8" WHITE LATEX = 0 LINEAR FEET
- 24" WHITE LATEX = 0 LINEAR FEET
- 24" YELLOW LATEX = 0 LINEAR FEET

MARKING QUANTITIES

MAINTENANCE

- SWEEP, CRACK SEAL, RESTRIPE

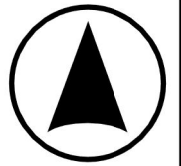

**PAVEMENT
MAINTENANCE 2026**

PLANNING,
DESIGN & CONSTRUCTION
MONTANA STATE UNIVERSITY
BOZEMAN, MONTANA
PHONE: 406.994.7301 FAX: 406.994.5665

DRAWN BY Z58D319

PPA 25-1340

SHEET
TITLE

EAST
MCINTOSH
LOT

SHEET
PL42

UPS

DATE
1/20/2026

RED CURB PAINT & STENCIL "NO PARKING FIRE LANE"

106 MCINTOSH
COURT
TOWNHOUSES

RED CURB PAINT & STENCIL "NO PARKING FIRE LANE"

107 MCINTOSH
COURT
TOWNHOUSES

RED CURB PAINT & STENCIL "NO PARKING FIRE LANE"


RED CURB PAINT & STENCIL "NO PARKING FIRE LANE"

Grant Chamberlain Dr

Scale: 1:300

0 25 50

Scale in Feet

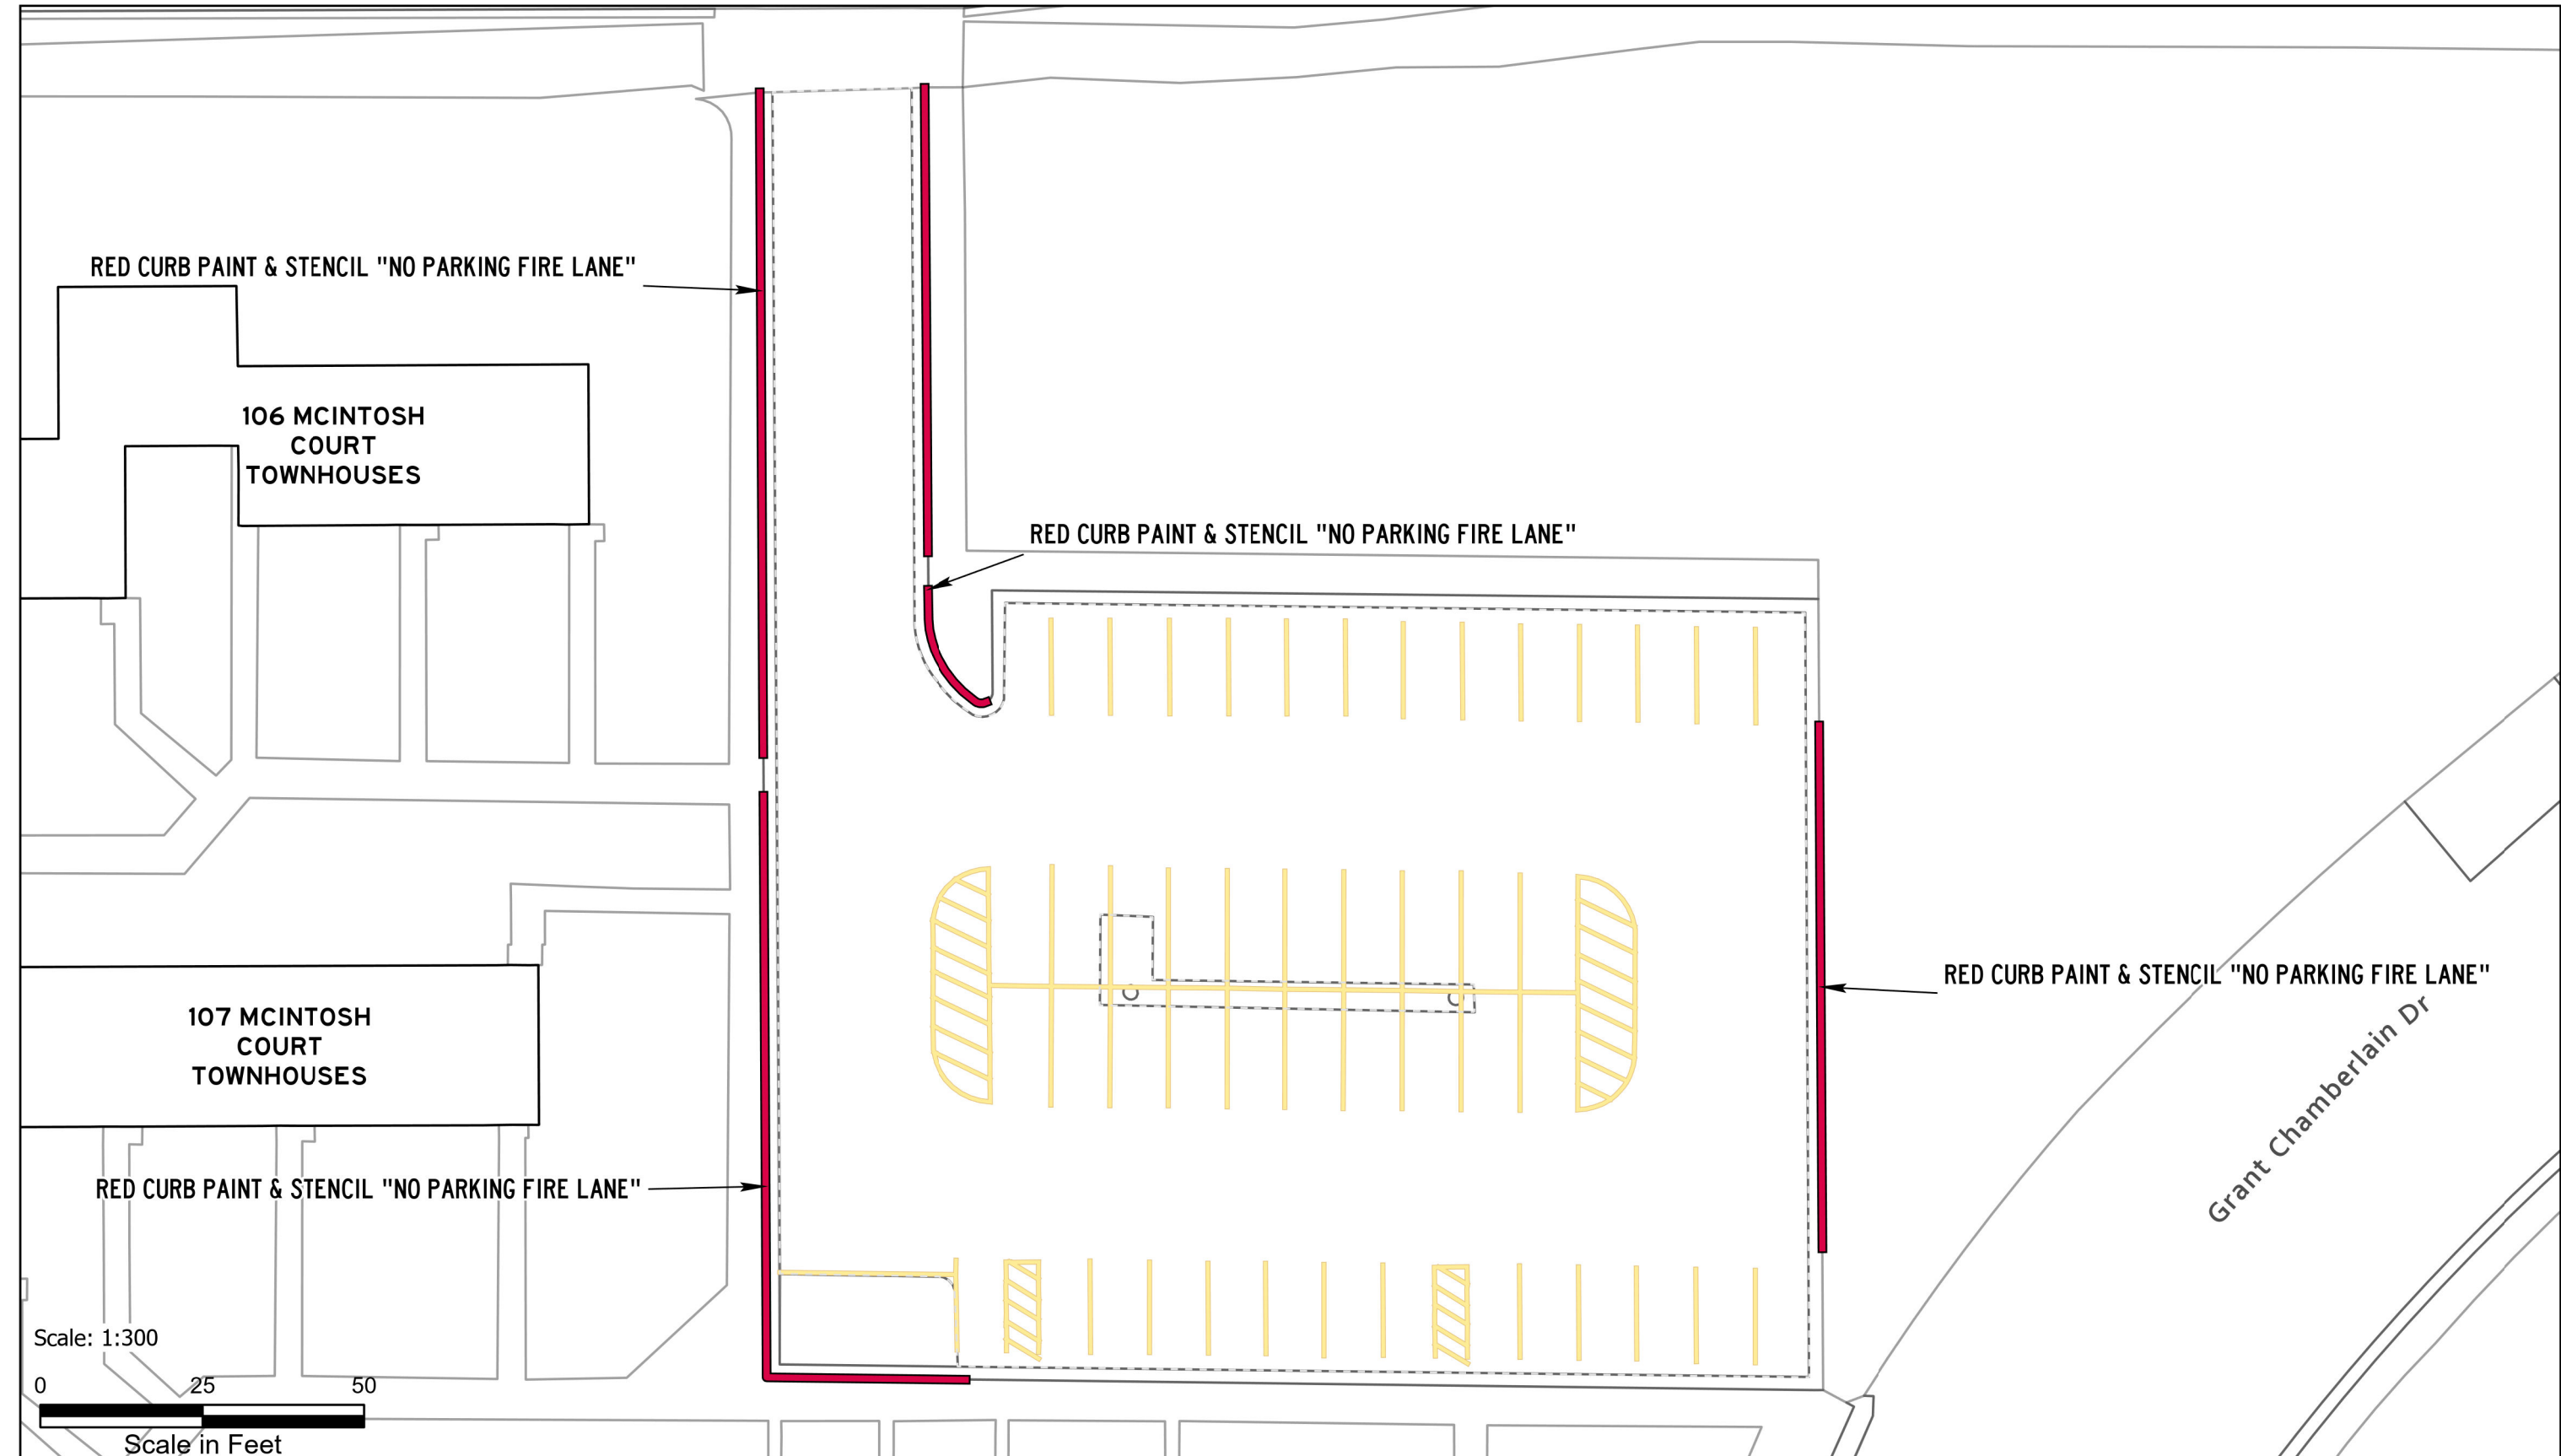

ASPHALT AND PAINT QUANTITIES

- ASPHALT AREA = 21,106 SQ FT

CURB PAINTING

- YELLOW = 134 LINEAR FEET
- RED = 102 LINEAR FEET

STRIPING & HATCH AREAS

- 4" YELLOW LATEX = 1,611 LINEAR FEET
- 4" WHITE LATEX = 0 LINEAR FEET
- 8" WHITE LATEX = 0 LINEAR FEET
- 24" WHITE LATEX = 0 LINEAR FEET
- 24" YELLOW LATEX = 0 LINEAR FEET

MARKING QUANTITIES

NO PARKING 4

MAINTENANCE

- SWEEP, CRACK SEAL, RESTRIPE



**PAVEMENT
MAINTENANCE 2026**

PLANNING,
DESIGN & CONSTRUCTION
MONTANA STATE UNIVERSITY
BOZEMAN, MONTANA
PHONE: 406.994.7301 FAX: 406.994.5665

DRAWN BY Z58D319

PPA 25-1340



SHEET
TITLE

**N
BRANEGAN
LOT**

SHEET
PL43

UPS

DATE
1/20/2026

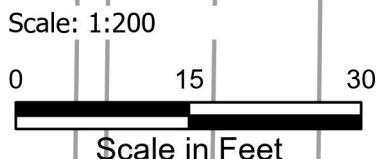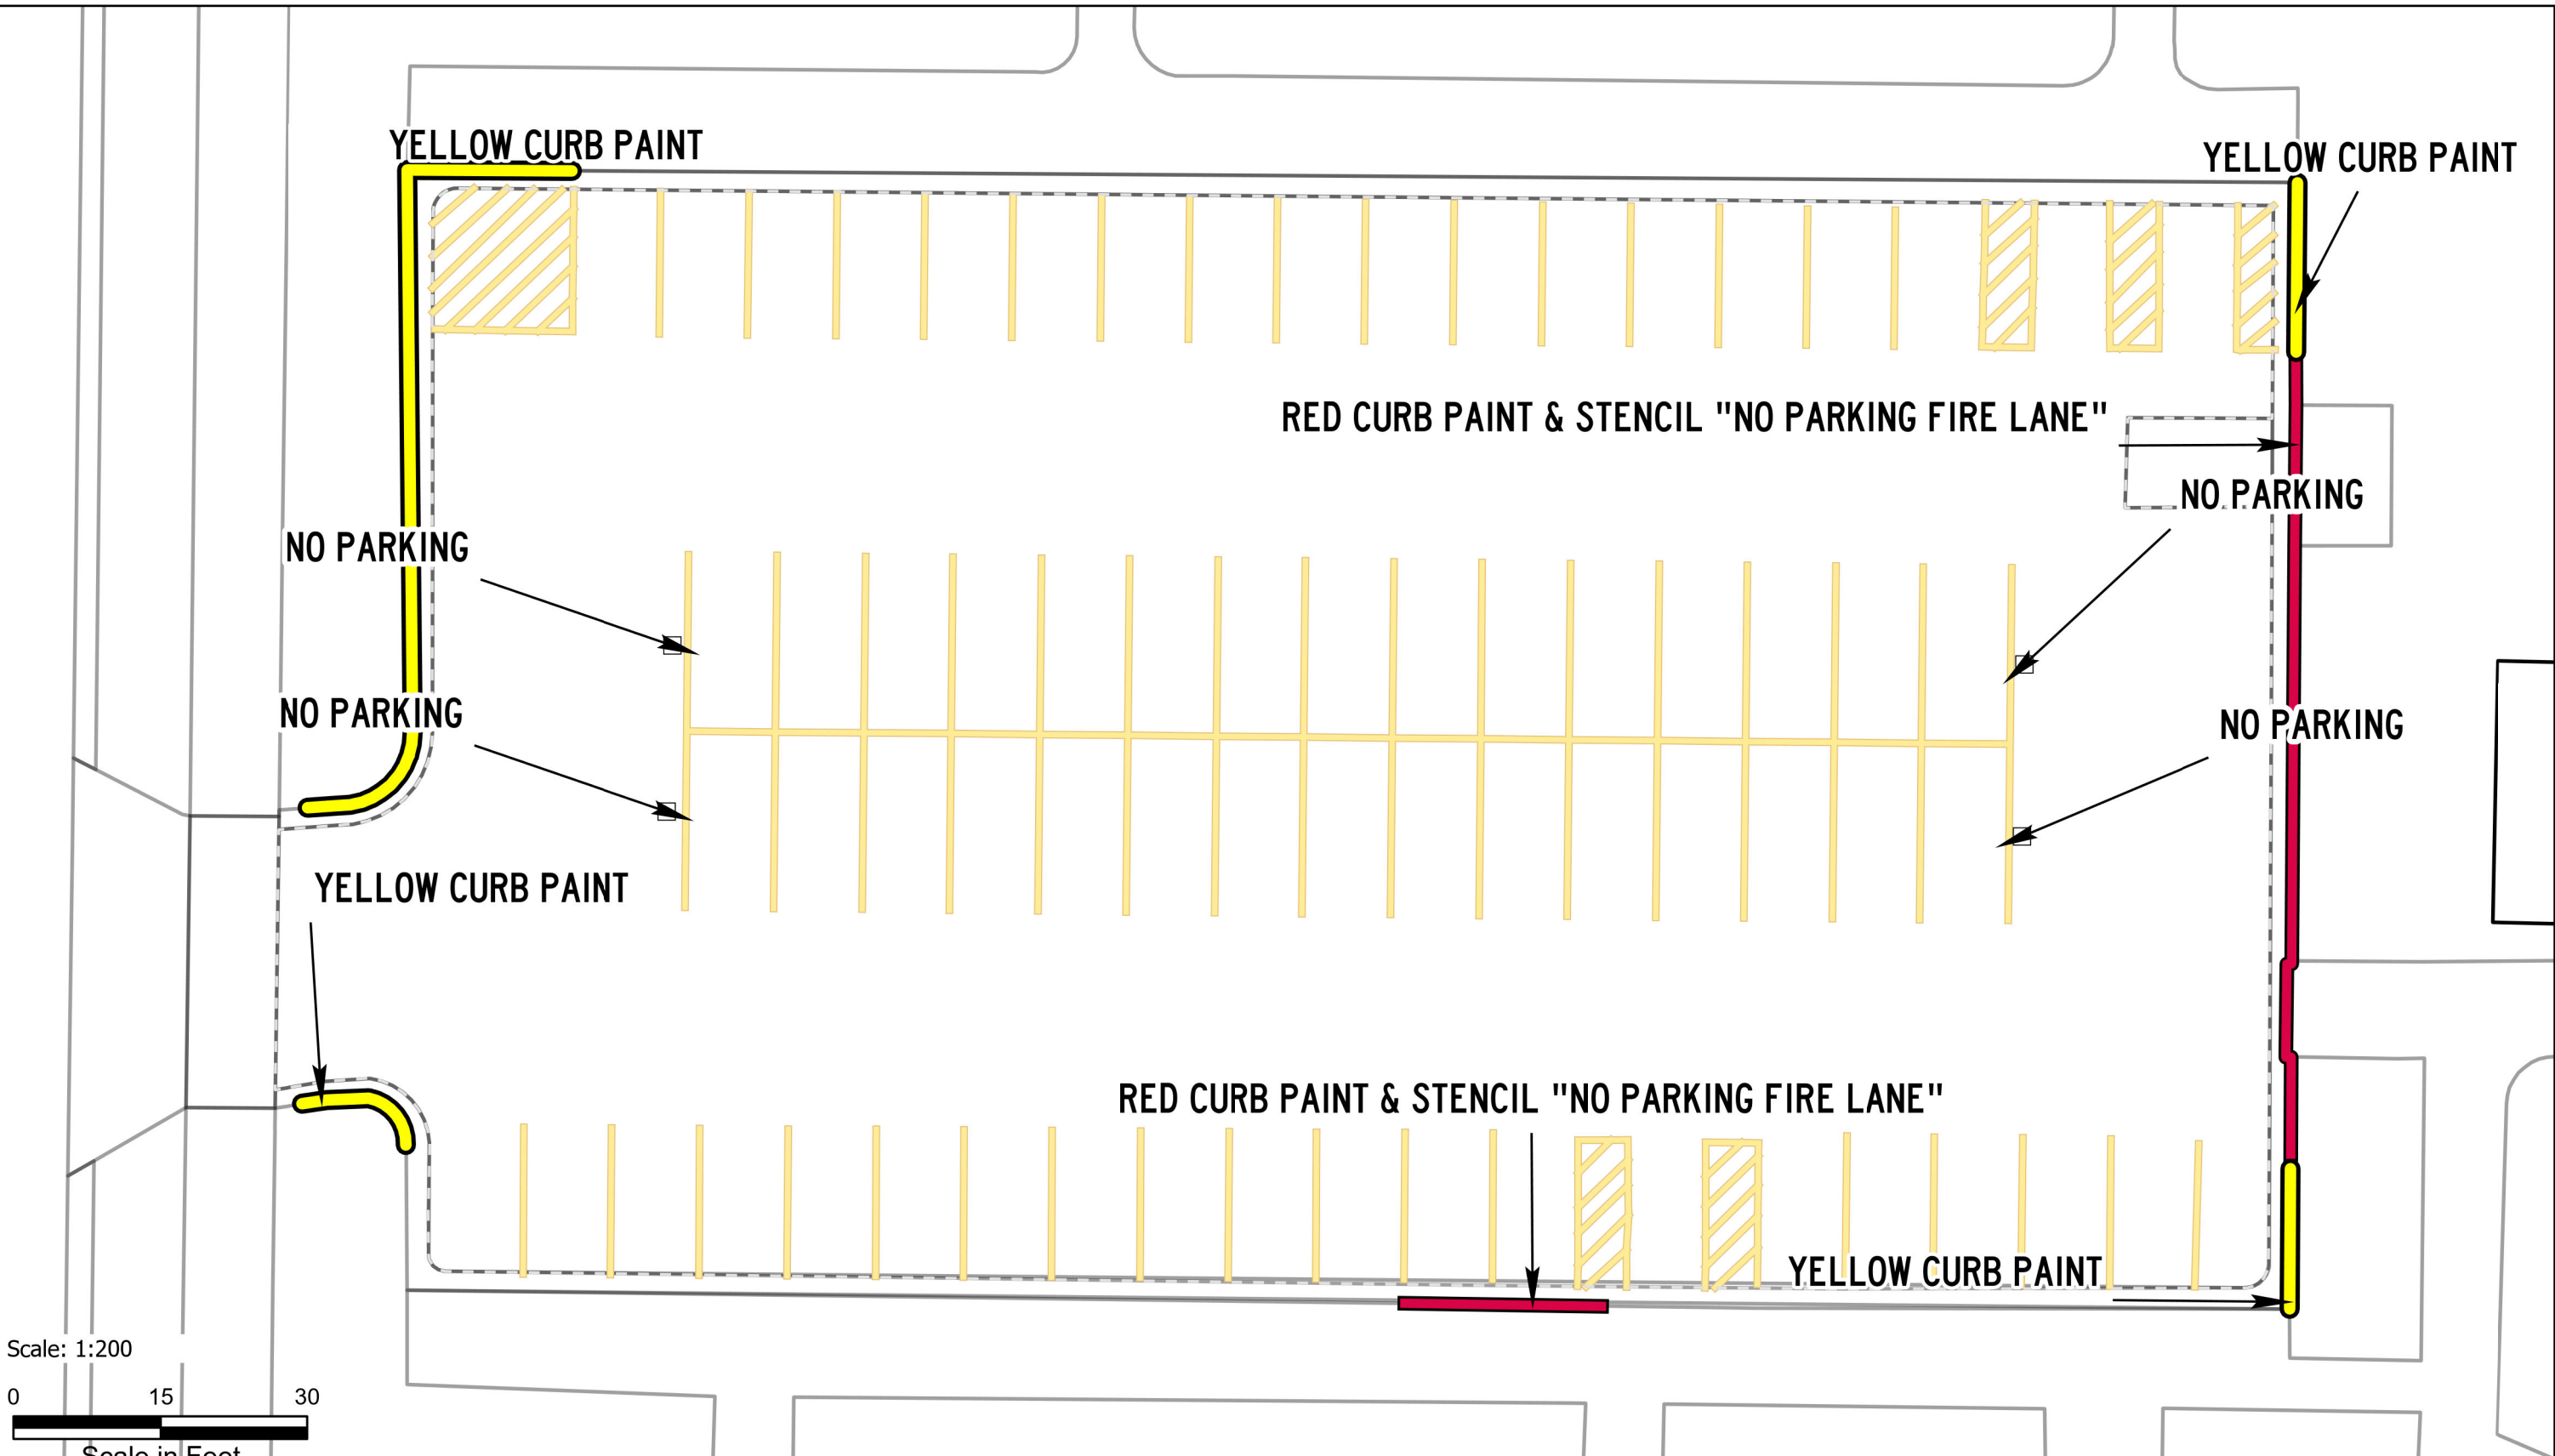

ASPHALT AND PAINT QUANTITIES

- ASPHALT AREA = 22,093 SQ FT

CURB PAINTING

- YELLOW = 785 LINEAR FEET
- RED = 0 LINEAR FEET

STRIPING & HATCH AREAS


- 4" YELLOW LATEX = 991 LINEAR FEET
- 4" WHITE LATEX = 0 LINEAR FEET
- 8" WHITE LATEX = 142 LINEAR FEET
- 24" WHITE LATEX = 25 LINEAR FEET
- 24" YELLOW LATEX = 46 LINEAR FEET

MARKING QUANTITIES

- COMBO RIGHT ARROW 2 ONLY 2
- CROSSWALK 1 SHARROW 8
- LEFT ARROW 2

MAINTENANCE

- SWEEP, CRACK SEAL, RESTRIPE

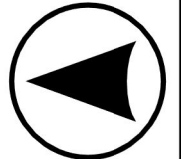

PAVEMENT MAINTENANCE 2026

PLANNING, DESIGN & CONSTRUCTION
 MONTANA STATE UNIVERSITY
 BOZEMAN, MONTANA
 PHONE: 406.994.7301 FAX: 406.994.5665

DRAWN BY Z58D319

PPA 25-1340


SHEET TITLE

15TH AVE NORTH

SHEET PL44A

FM/PS

DATE 1/20/2026

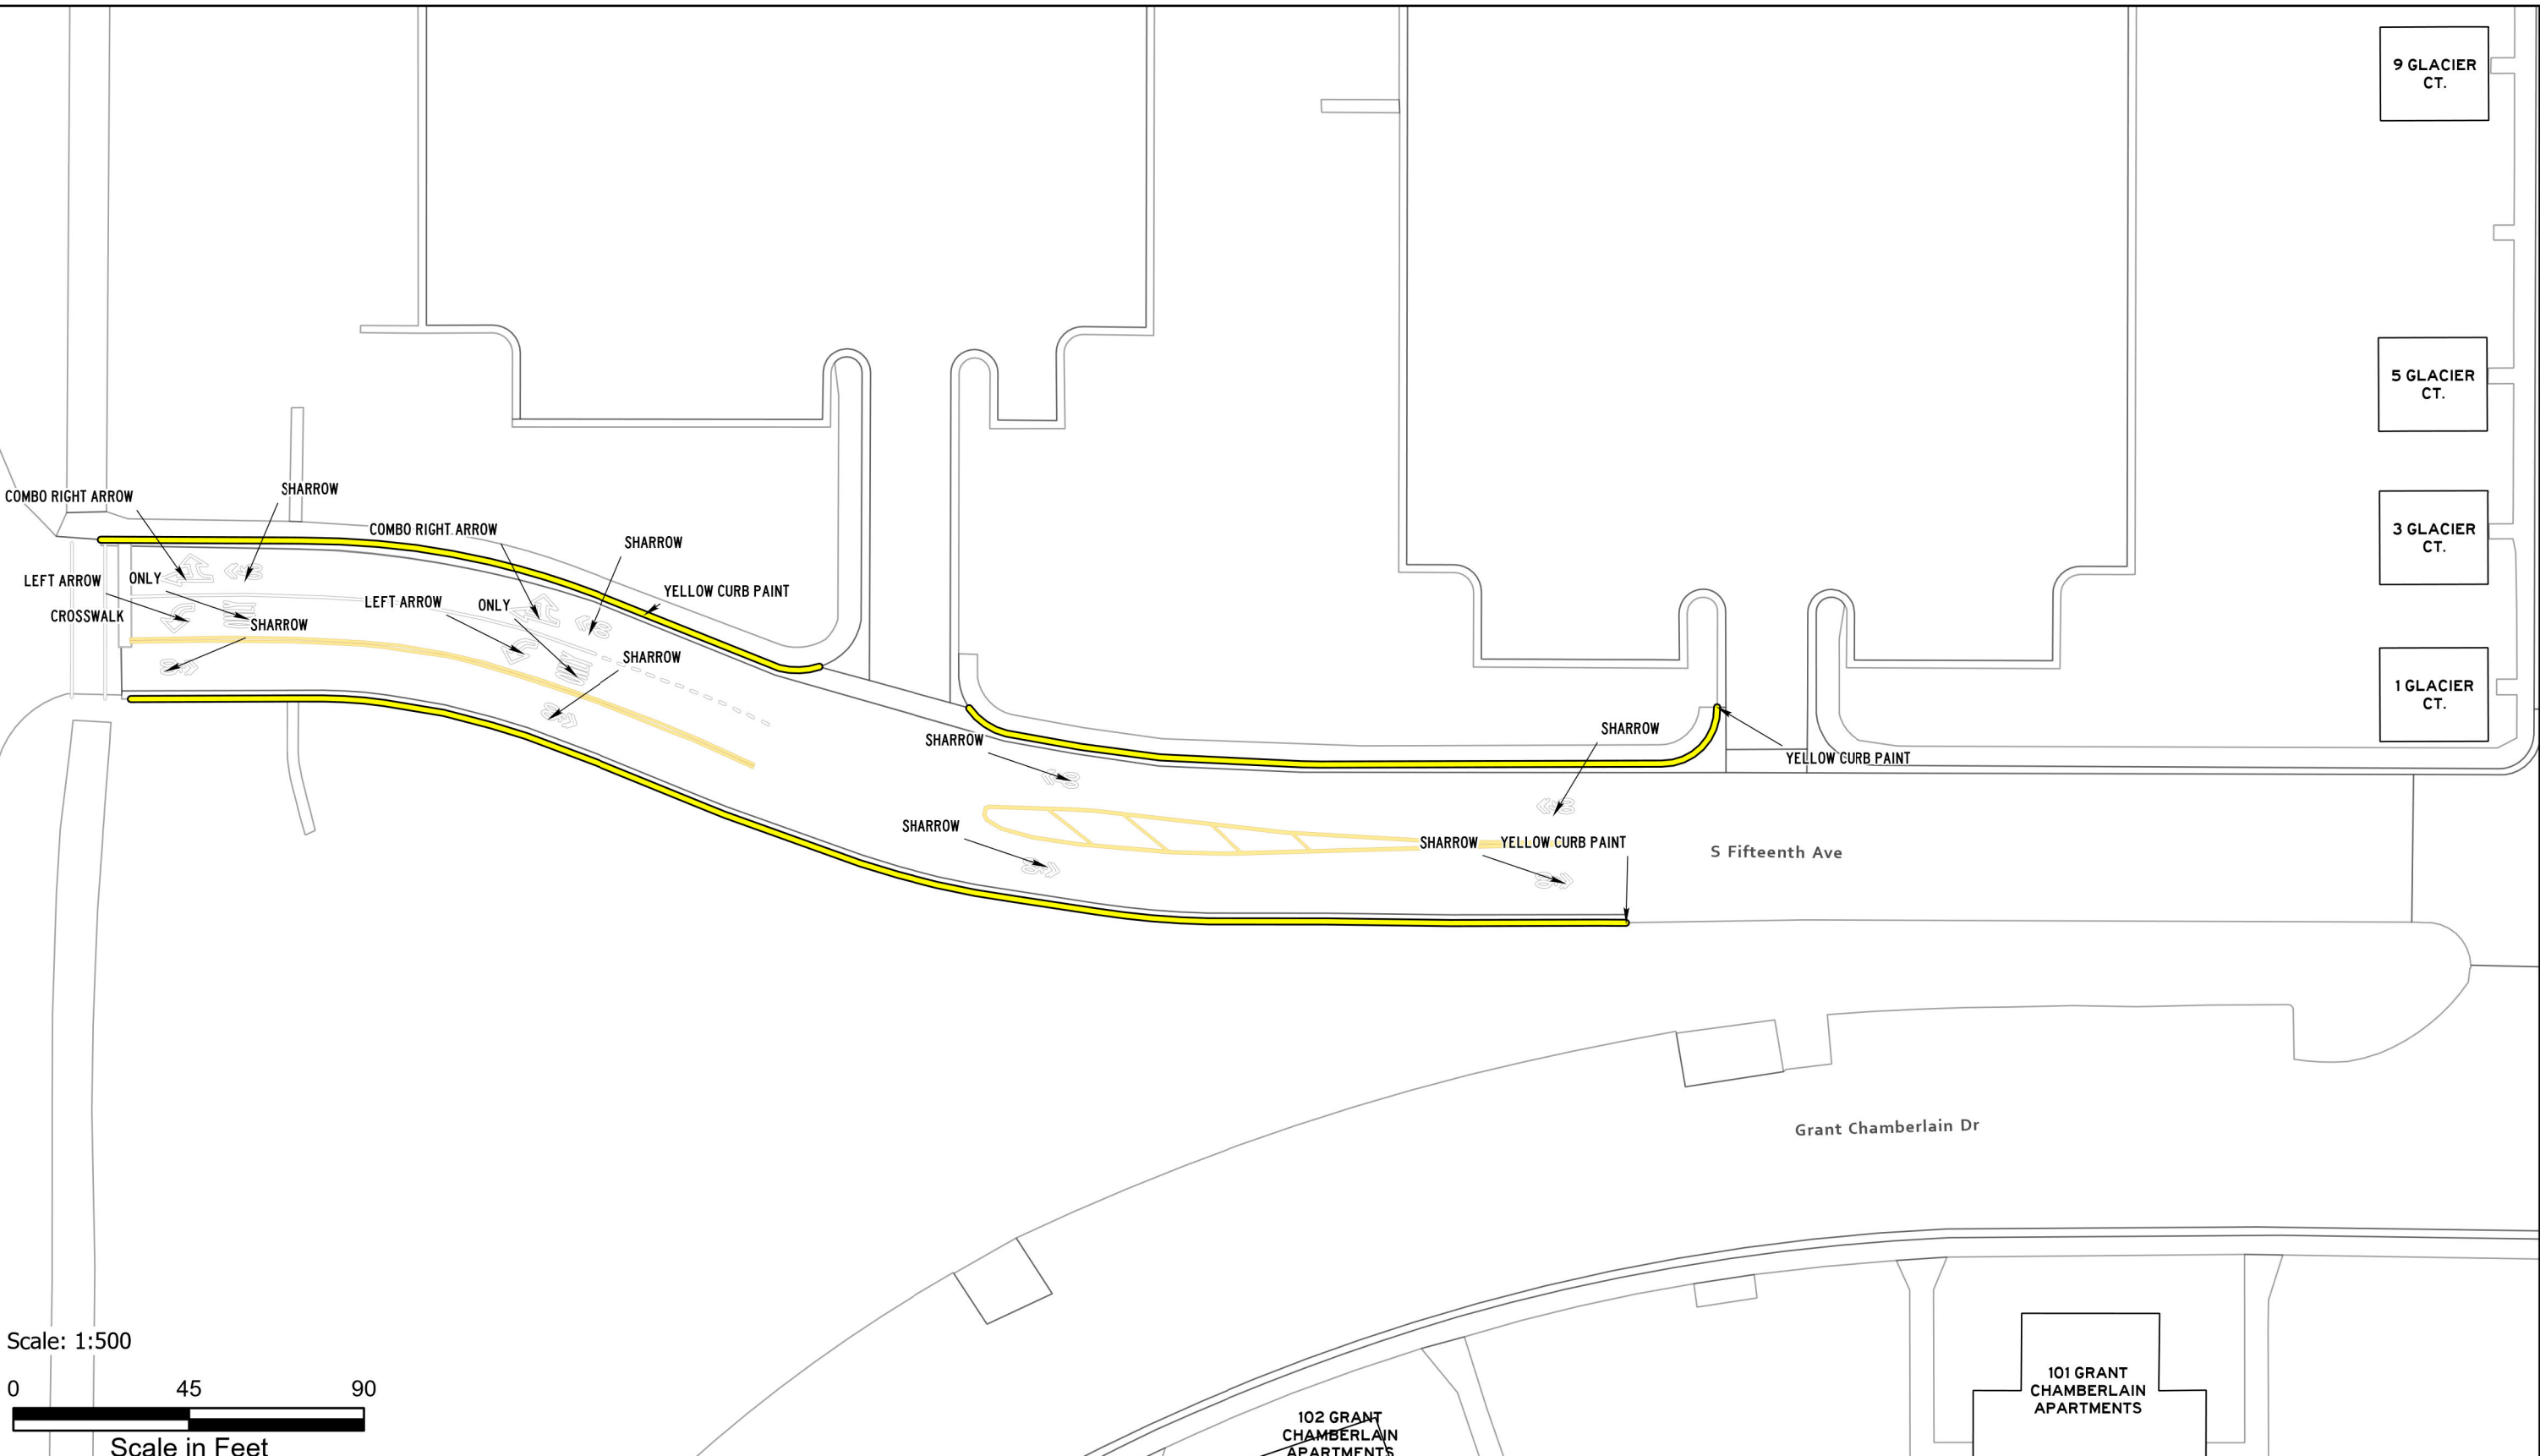

ASPHALT AND PAINT QUANTITIES

- ASPHALT AREA = 25,170 SQ FT

CURB PAINTING

- YELLOW = 301 LINEAR FEET
- RED = 28 LINEAR FEET

STRIPING & HATCH AREAS


- 4" YELLOW LATEX = 0 LINEAR FEET
- 4" WHITE LATEX = 0 LINEAR FEET
- 8" WHITE LATEX = 0 LINEAR FEET
- 24" WHITE LATEX = 28 LINEAR FEET
- 24" YELLOW LATEX = 0 LINEAR FEET

MARKING QUANTITIES

CROSSWALK 3

MAINTENANCE

- SWEEP, CRACK SEAL, RESTRIPE

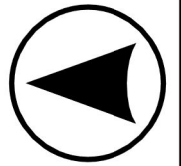

PAVEMENT MAINTENANCE 2026

PLANNING, DESIGN & CONSTRUCTION
 MONTANA STATE UNIVERSITY
 BOZEMAN, MONTANA
 PHONE: 406.994.7301 FAX: 406.994.5665

DRAWN BY Z58D319

PPA 25-1340


SHEET TITLE

15TH AVE SOUTH

SHEET **PL44B**

FM/PS

DATE 1/20/2026

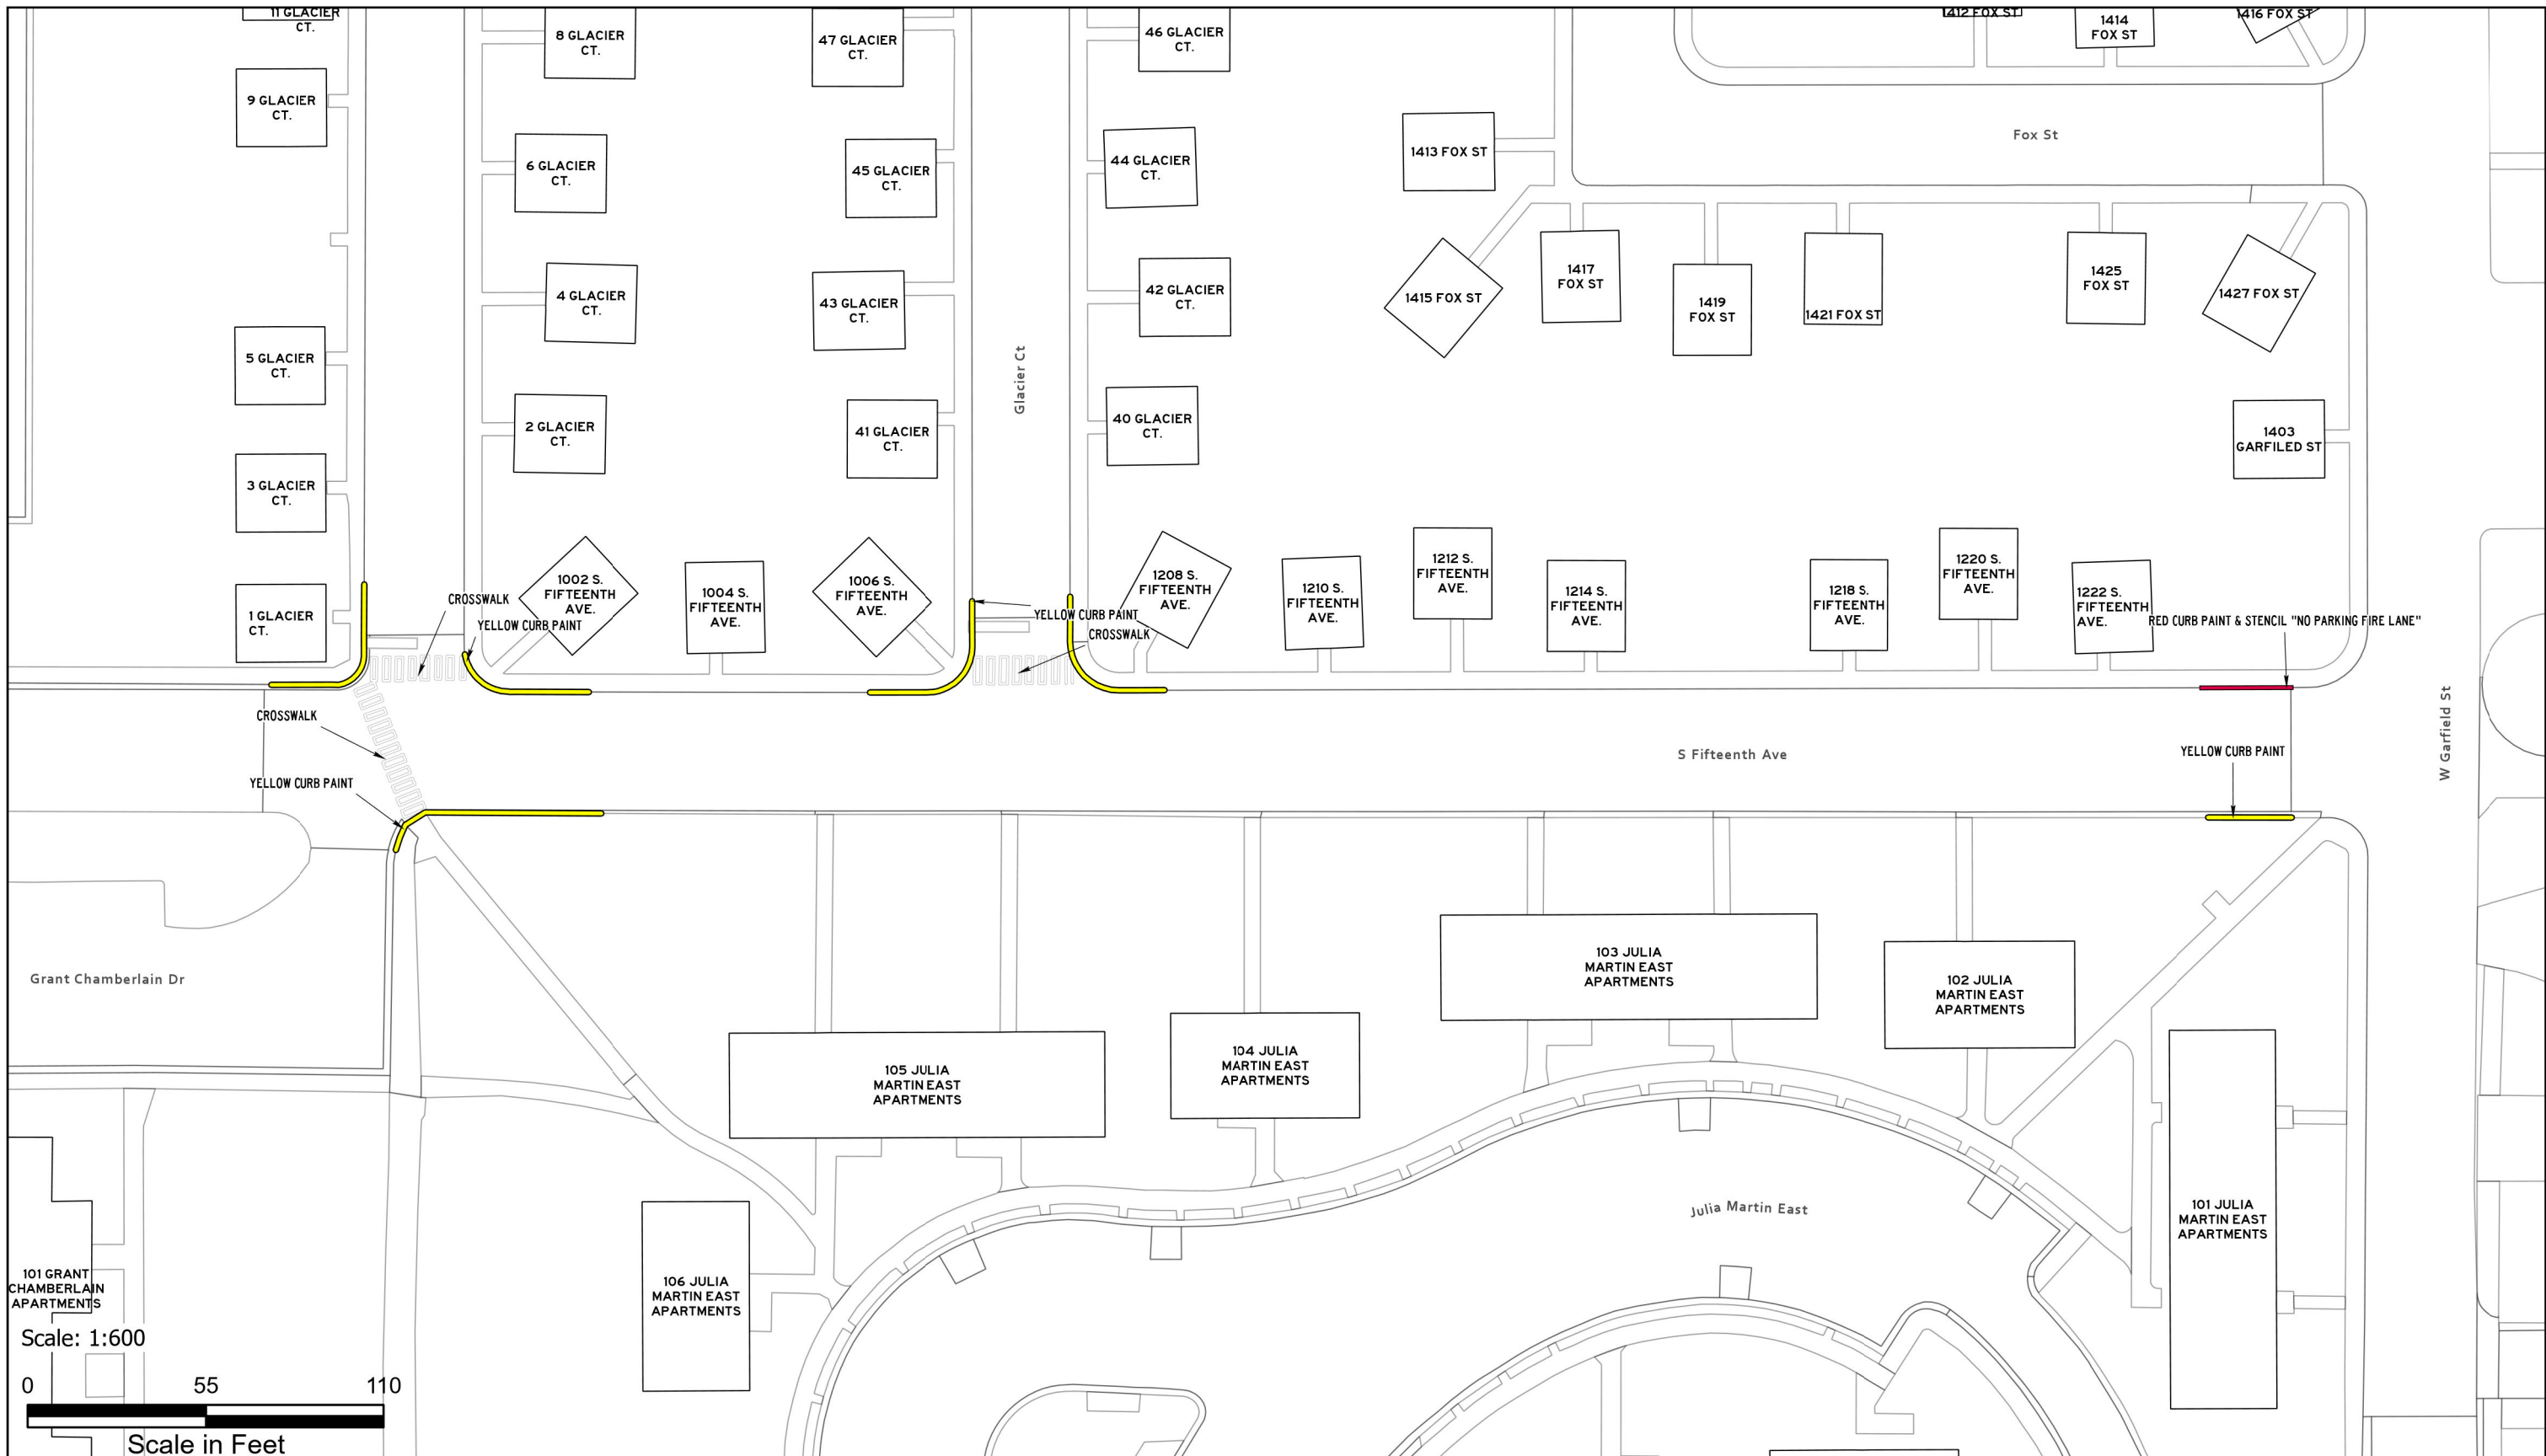

ASPHALT AND PAINT QUANTITIES

- ASPHALT AREA = 14,266 SQ FT

CURB PAINTING

- YELLOW = 0 LINEAR FEET
- RED = 18 LINEAR FEET


STRIPING & HATCH AREAS

- 4" YELLOW LATEX = 908 LINEAR FEET
- 4" WHITE LATEX = 0 LINEAR FEET
- 8" WHITE LATEX = 0 LINEAR FEET
- 24" WHITE LATEX = 0 LINEAR FEET
- 24" YELLOW LATEX = 0 LINEAR FEET

MARKING QUANTITIES

MAINTENANCE

- SWEEP, CRACK SEAL, RESTRIPE

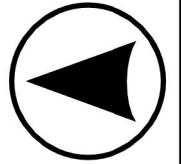

**PAVEMENT
MAINTENANCE 2026**

PLANNING,
DESIGN & CONSTRUCTION
MONTANA STATE UNIVERSITY
BOZEMAN, MONTANA
PHONE: 406.994.7301 FAX: 406.994.5665

DRAWN BY Z58D319

PPA 25-1340

SHEET
TITLE

**BRENEGAN
COURT
SOUTH LOT**

SHEET
PL45

UPS

DATE
1/20/2026



RED CURB PAINT & STENCIL "NO PARKING FIRE LANE"

**102 BRANEGAN
COURT
TOWNHOUSES**

Scale: 1:200



Scale in Feet

ASPHALT AND PAINT QUANTITIES

- ASPHALT AREA = 42,016 SQ FT

CURB PAINTING

- YELLOW = 311 LINEAR FEET
- RED = 185 LINEAR FEET



STRIPING & HATCH AREAS

- 4" YELLOW LATEX = 2,349 LINEAR FEET
- 4" WHITE LATEX = 0 LINEAR FEET
- 8" WHITE LATEX = 0 LINEAR FEET
- 24" WHITE LATEX = 0 LINEAR FEET
- 24" YELLOW LATEX = 0 LINEAR FEET

MARKING QUANTITIES

MAINTENANCE

- HEAVY SEAL COAT, SWEEP, CRACK SEAL, RESTRIPE

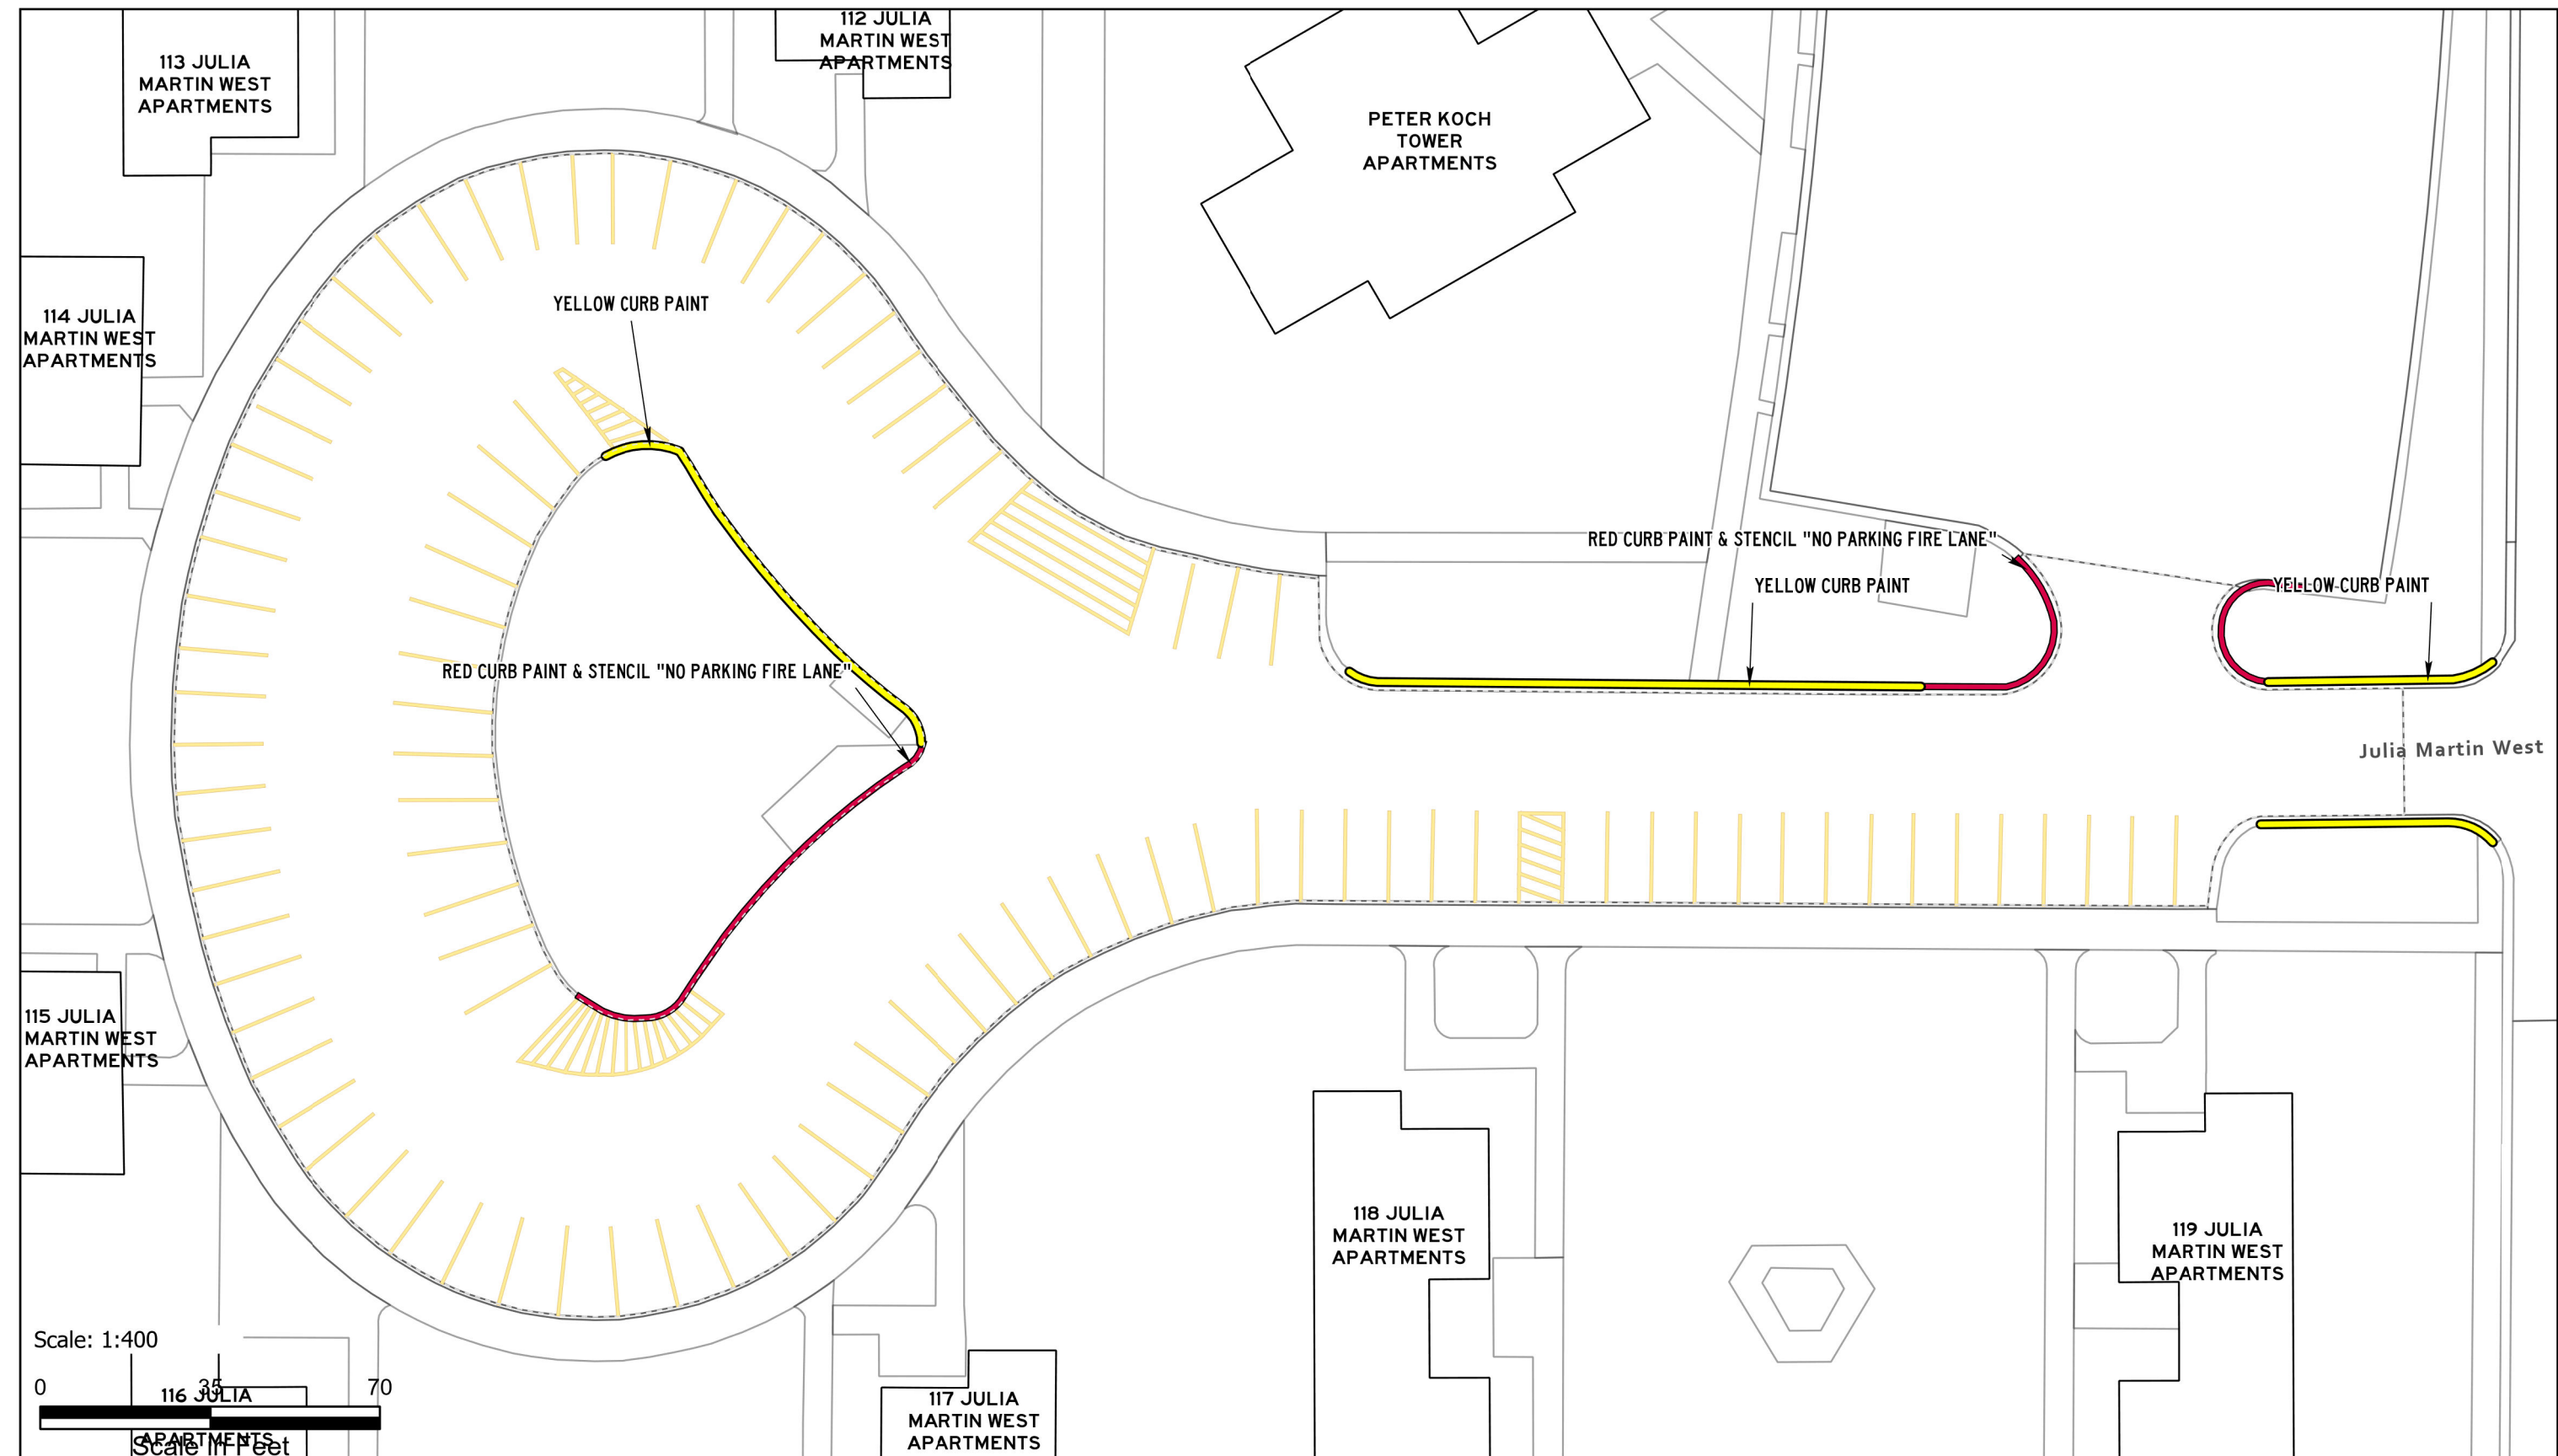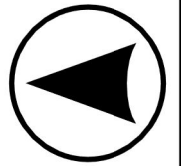

ASPHALT AND PAINT QUANTITIES

- ASPHALT AREA = 48,632 SQ FT

CURB PAINTING

- YELLOW = 0 LINEAR FEET
- RED = 153 LINEAR FEET

STRIPING & HATCH AREAS

- 4" YELLOW LATEX = 2,728 LINEAR FEET
- 4" WHITE LATEX = 0 LINEAR FEET
- 8" WHITE LATEX = 0 LINEAR FEET
- 24" WHITE LATEX = 0 LINEAR FEET
- 24" YELLOW LATEX = 0 LINEAR FEET

MARKING QUANTITIES

MAINTENANCE

- HEAVY SEAL COAT, SWEEP, CRACK SEAL, RESTRIPE



**PAVEMENT
MAINTENANCE 2026**

PLANNING,
DESIGN & CONSTRUCTION
MONTANA STATE UNIVERSITY
BOZEMAN, MONTANA
PHONE: 406.994.7301 FAX: 406.994.5665

DRAWN BY Z58D319

PPA 25-1340



SHEET
TITLE

KOCH
STORY LOT

SHEET
PL48B

UPS

DATE
1/20/2026

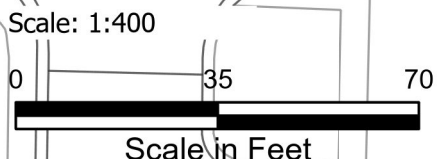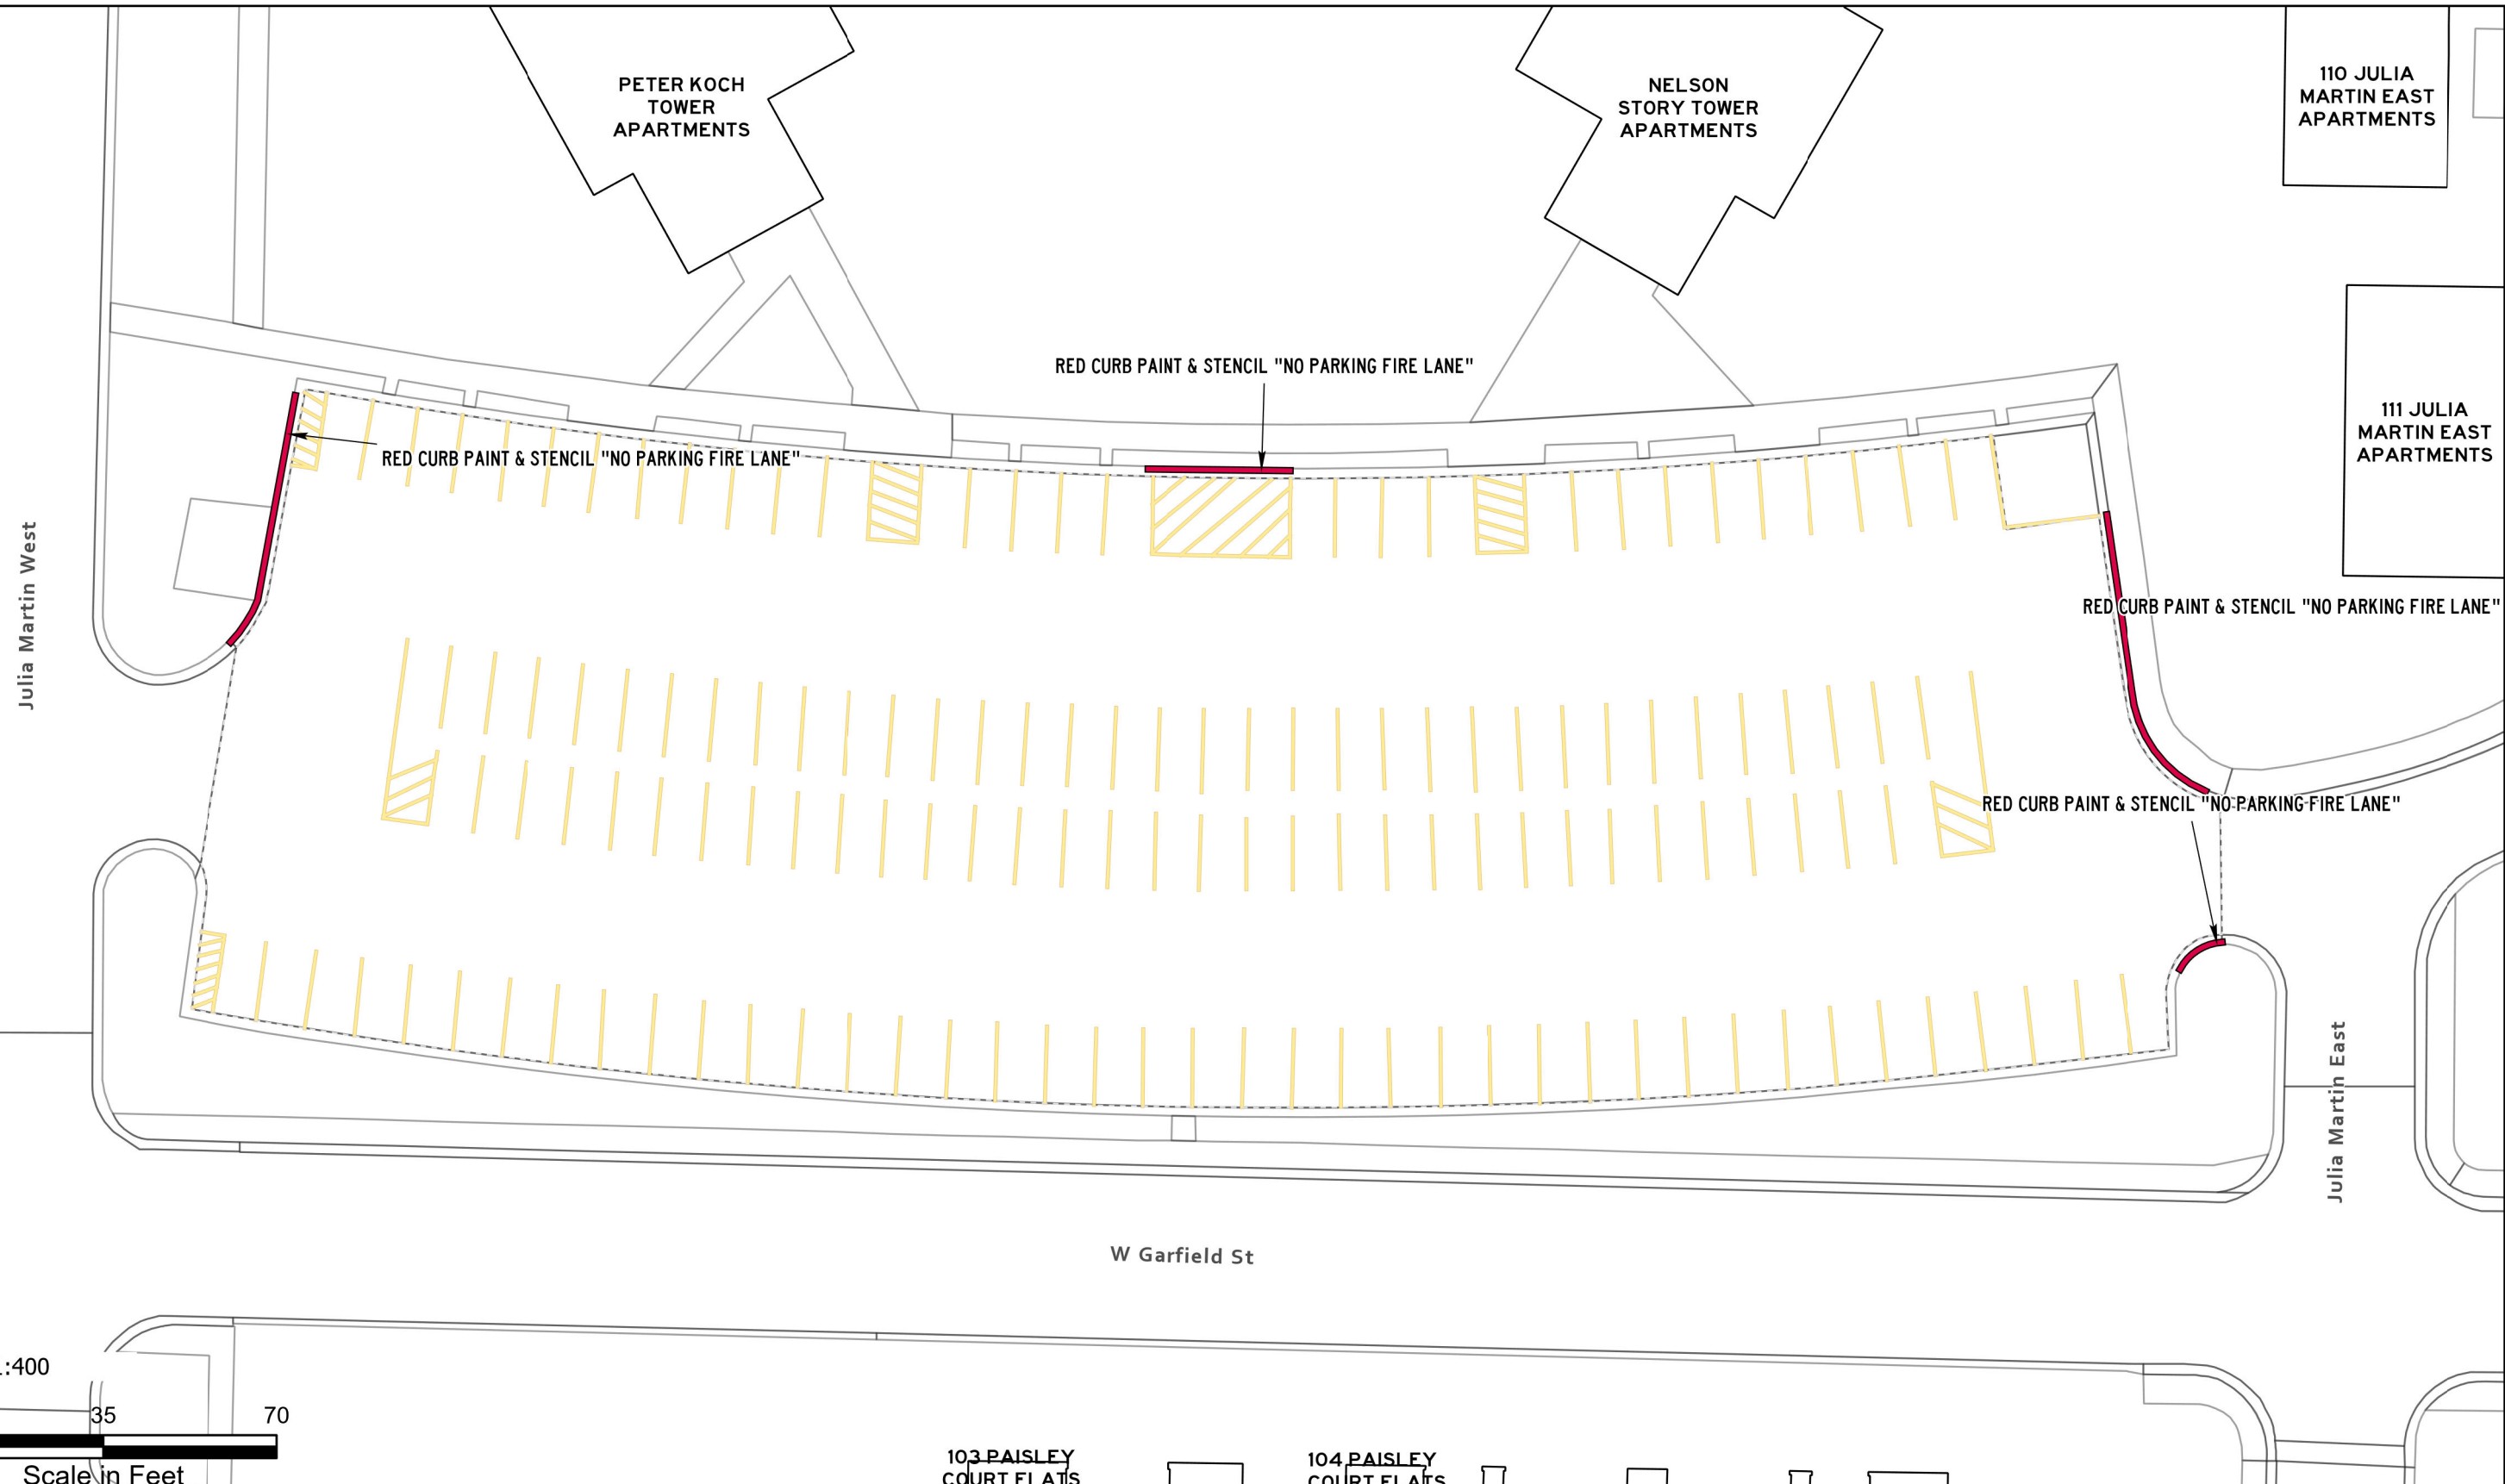

ASPHALT AND PAINT QUANTITIES

- ASPHALT AREA = 34,373 SQ FT

CURB PAINTING

- YELLOW = 83 LINEAR FEET
- RED = 237 LINEAR FEET



STRIPING & HATCH AREAS

- 4" YELLOW LATEX = 1,553 LINEAR FEET
- 4" WHITE LATEX = 0 LINEAR FEET
- 8" WHITE LATEX = 0 LINEAR FEET
- 24" WHITE LATEX = 0 LINEAR FEET
- 24" YELLOW LATEX = 0 LINEAR FEET

MARKING QUANTITIES

MAINTENANCE

- HEAVY SEAL COAT, SWEEP, CRACK SEAL, RESTRIPE

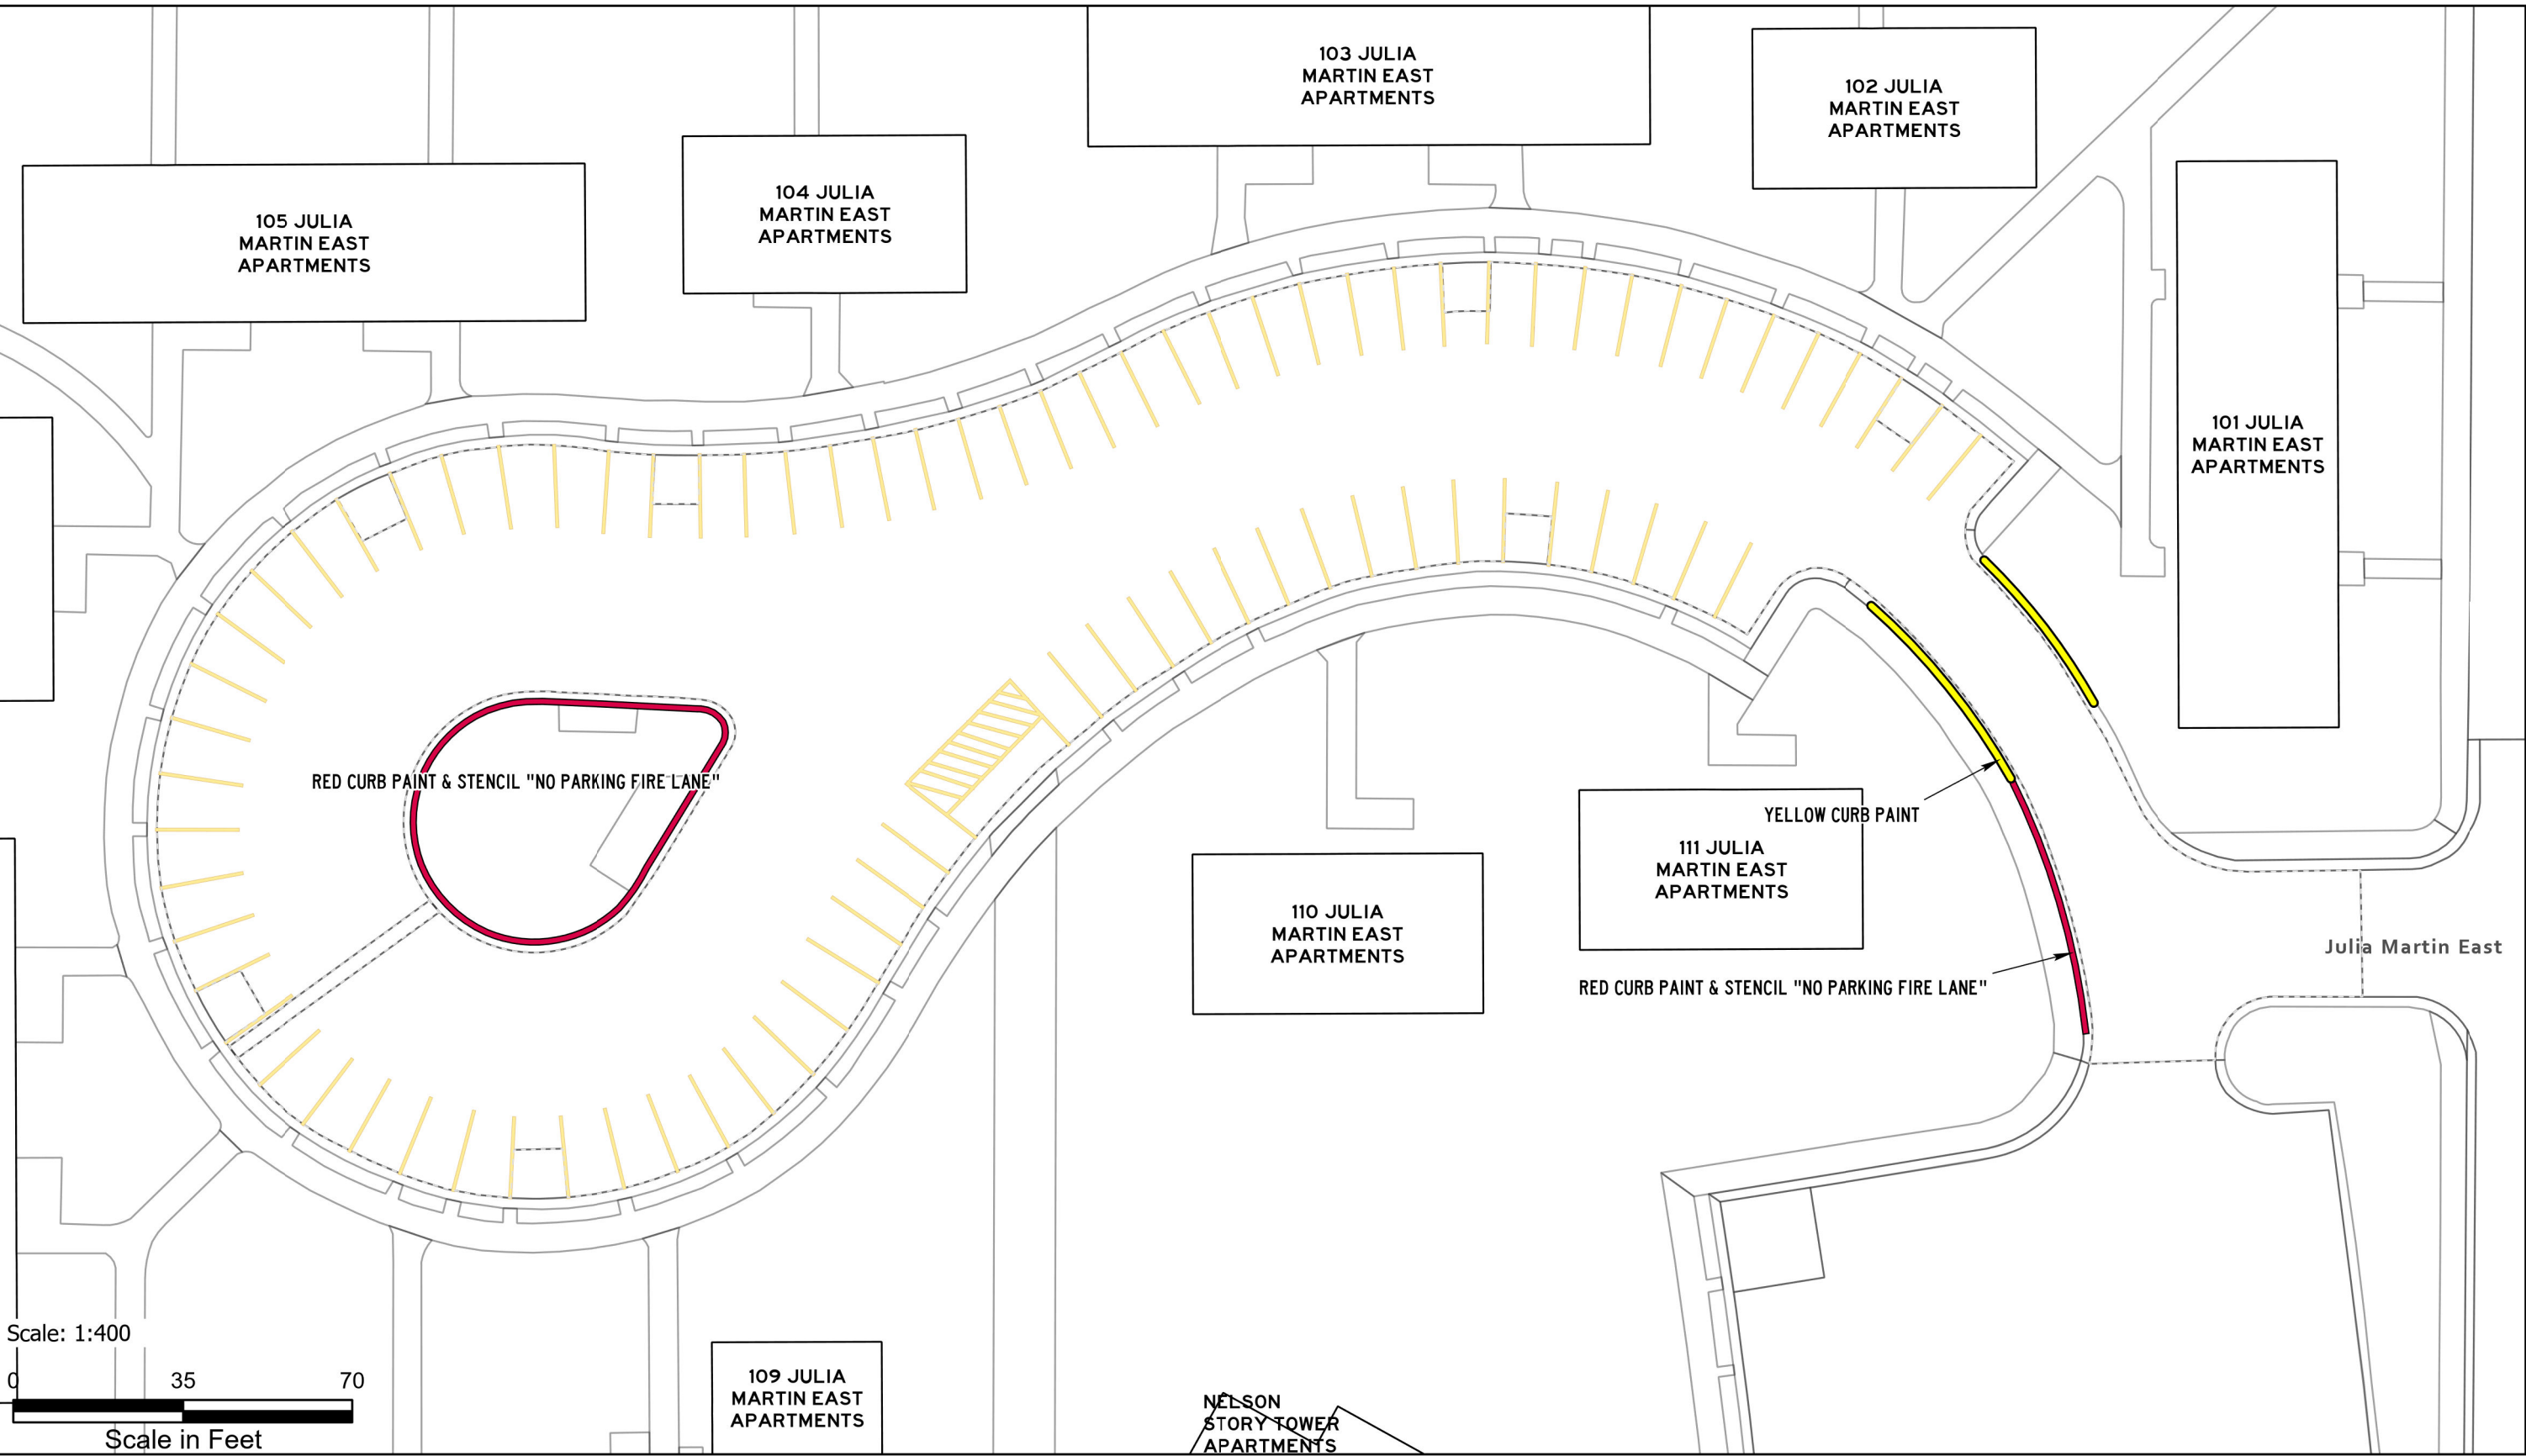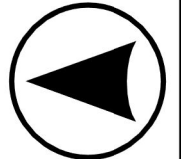

ASPHALT AND PAINT QUANTITIES

- ASPHALT AREA = 23,022 SQ FT

CURB PAINTING

- YELLOW = 541 LINEAR FEET
- RED = 25 LINEAR FEET

STRIPING & HATCH AREAS



- 4" YELLOW LATEX = 1,055 LINEAR FEET
- 4" WHITE LATEX = 615 LINEAR FEET
- 8" WHITE LATEX = 92 LINEAR FEET
- 24" WHITE LATEX = 33 LINEAR FEET
- 24" YELLOW LATEX = 71 LINEAR FEET

MARKING QUANTITIES

- | | | | |
|-------------------|---|------------|---|
| BIKE LANE | 3 | LEFT ARROW | 1 |
| COMBO RIGHT ARROW | 1 | ONLY | 1 |
| CROSSWALK | 1 | SHARROW | 2 |

MAINTENANCE

- HEAVY SEAL COAT, SWEEP, CRACK SEAL, RESTRIPE

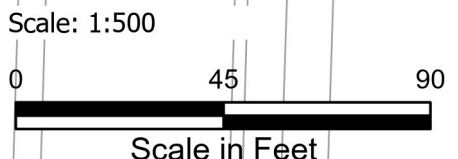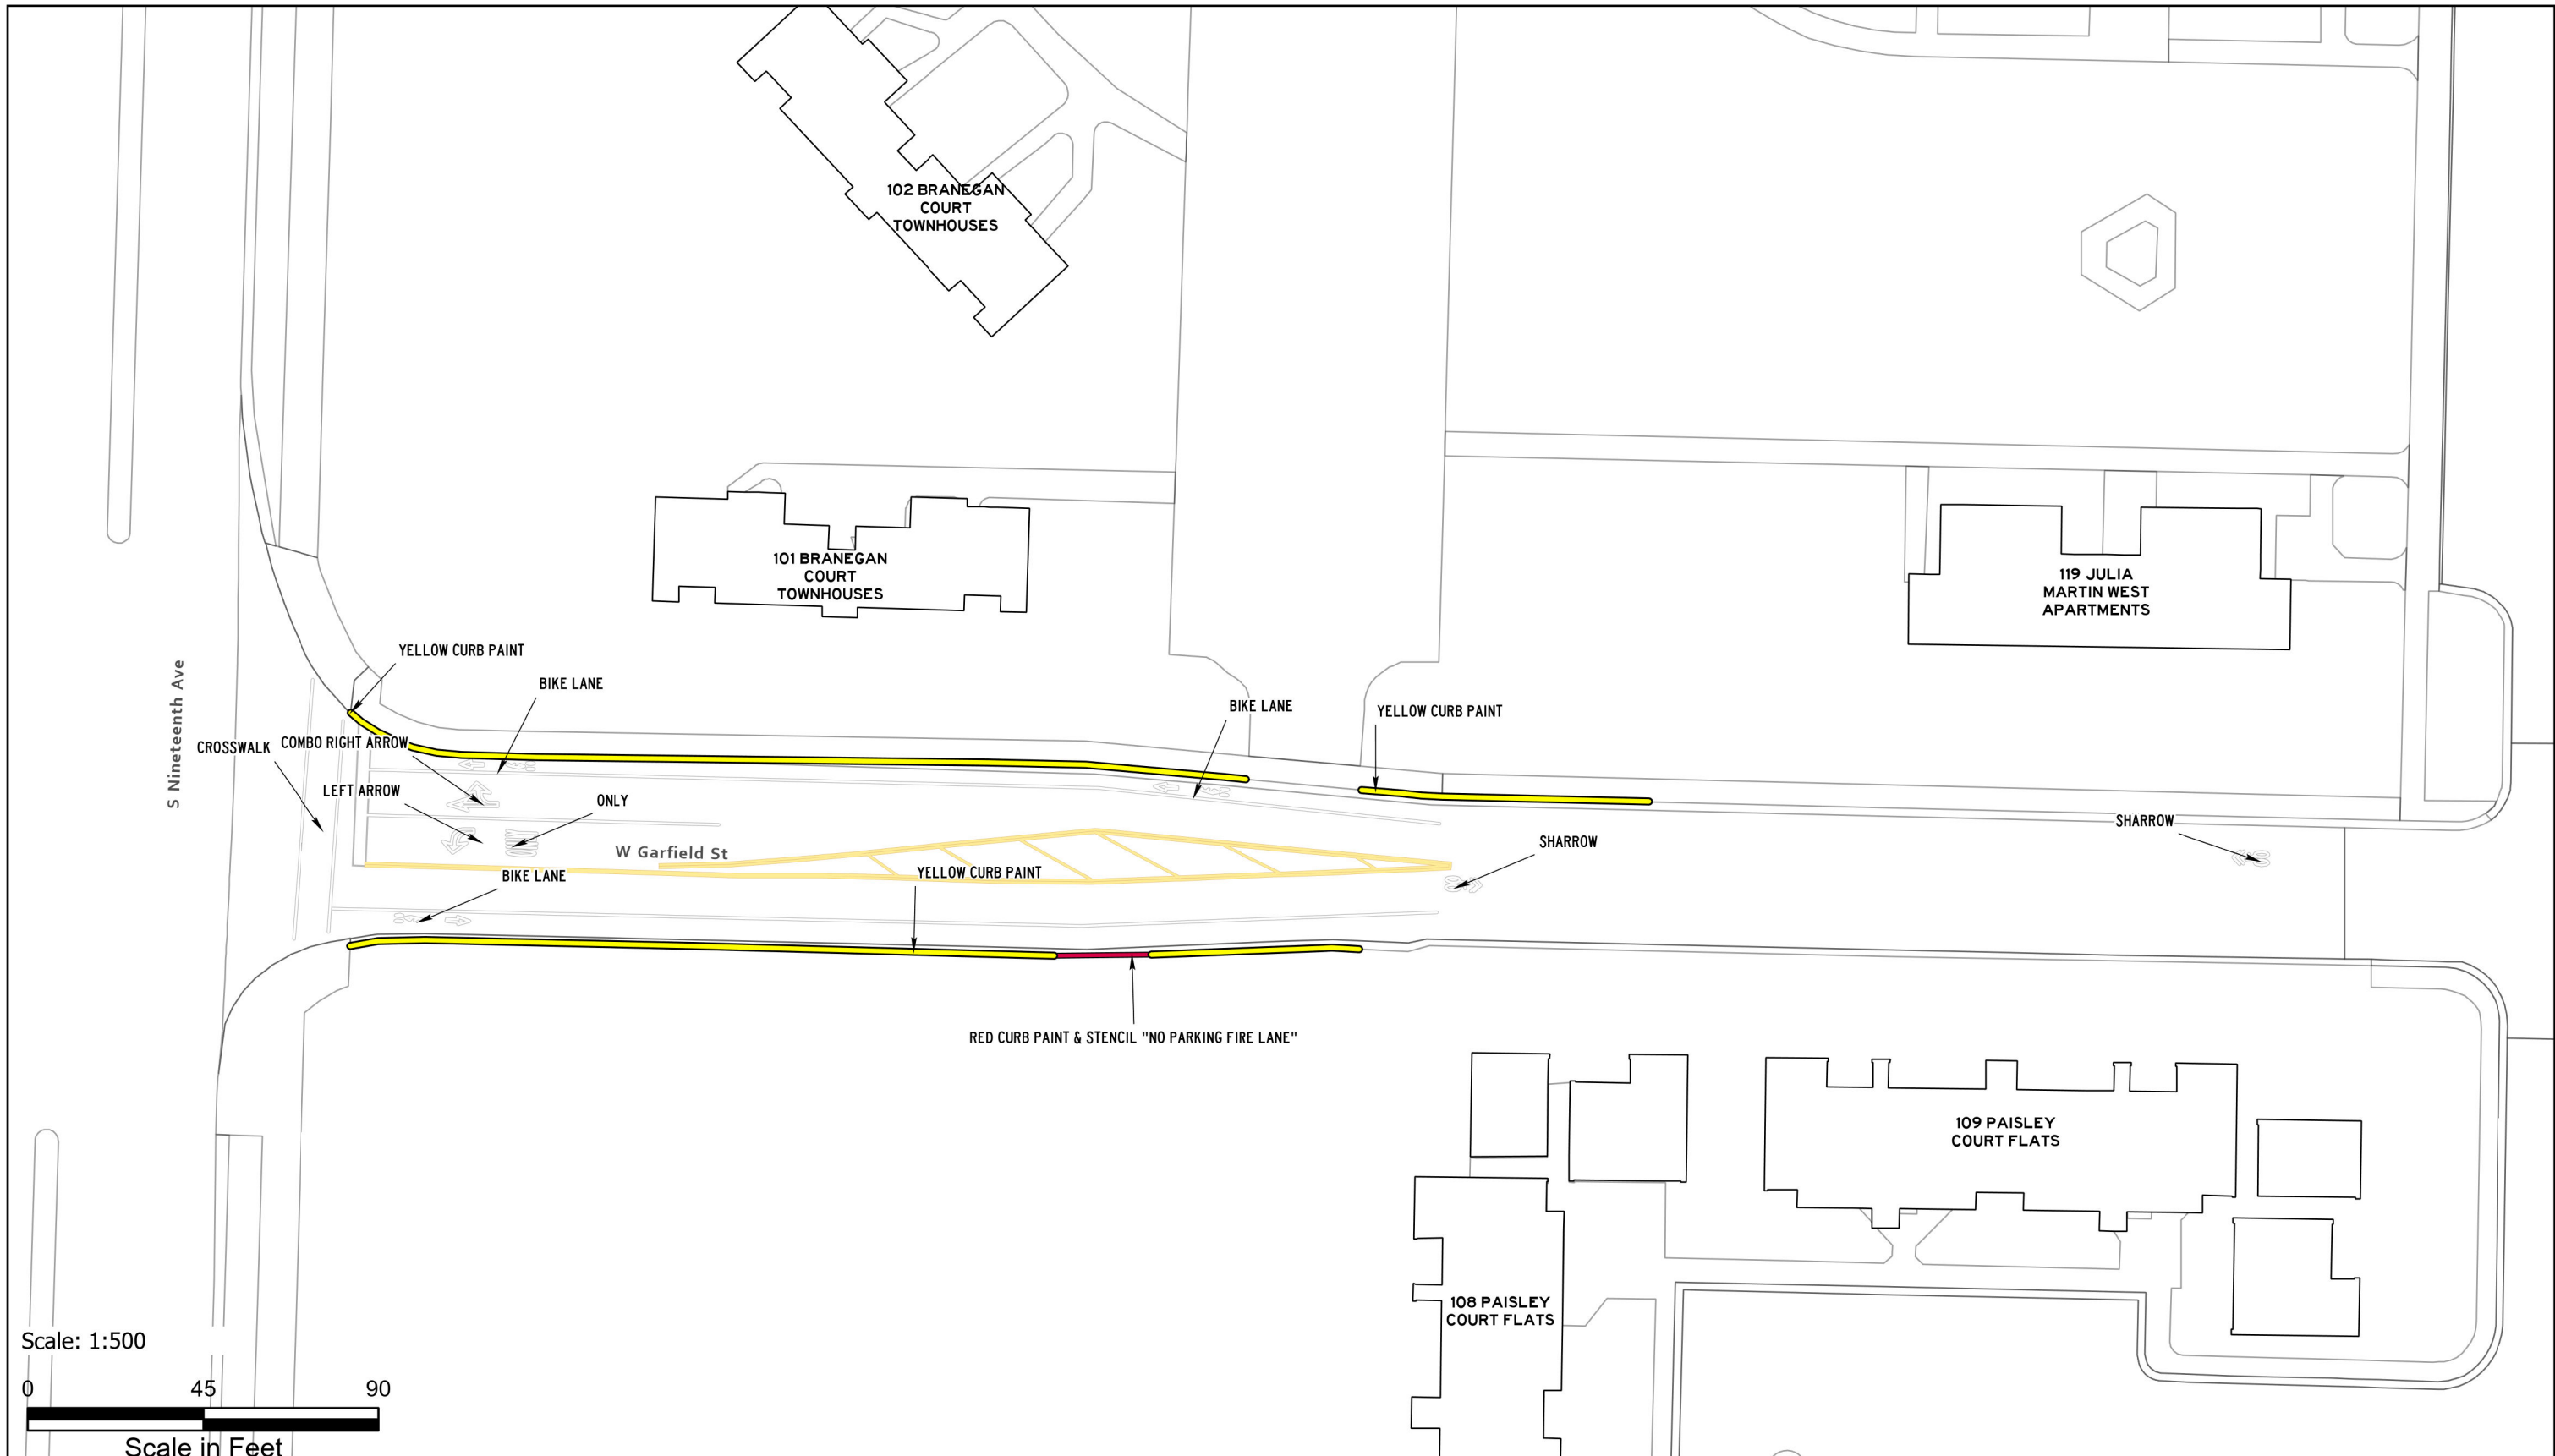

ASPHALT AND PAINT QUANTITIES

- ASPHALT AREA = 21,212 SQ FT

CURB PAINTING

- YELLOW = 291 LINEAR FEET
- RED = 85 LINEAR FEET

STRIPING & HATCH AREAS

- 4" YELLOW LATEX = 0 LINEAR FEET
- 4" WHITE LATEX = 0 LINEAR FEET
- 8" WHITE LATEX = 0 LINEAR FEET
- 24" WHITE LATEX = 131 LINEAR FEET
- 24" YELLOW LATEX = 0 LINEAR FEET

MARKING QUANTITIES

- CROSSWALK 8
- SHARROW 2

MAINTENANCE

- HEAVY SEAL COAT, SWEEP, CRACK SEAL, RESTRIPE



**PAVEMENT
MAINTENANCE 2026**

PLANNING,
DESIGN & CONSTRUCTION
MONTANA STATE UNIVERSITY
BOZEMAN, MONTANA
PHONE: 406.994.7301 FAX: 406.994.5665

DRAWN BY Z58D319

PPA 25-1340


SHEET
TITLE

**W
GARFIELD
ST**

SHEET
PL50B

FM/PS

DATE
1/20/2026

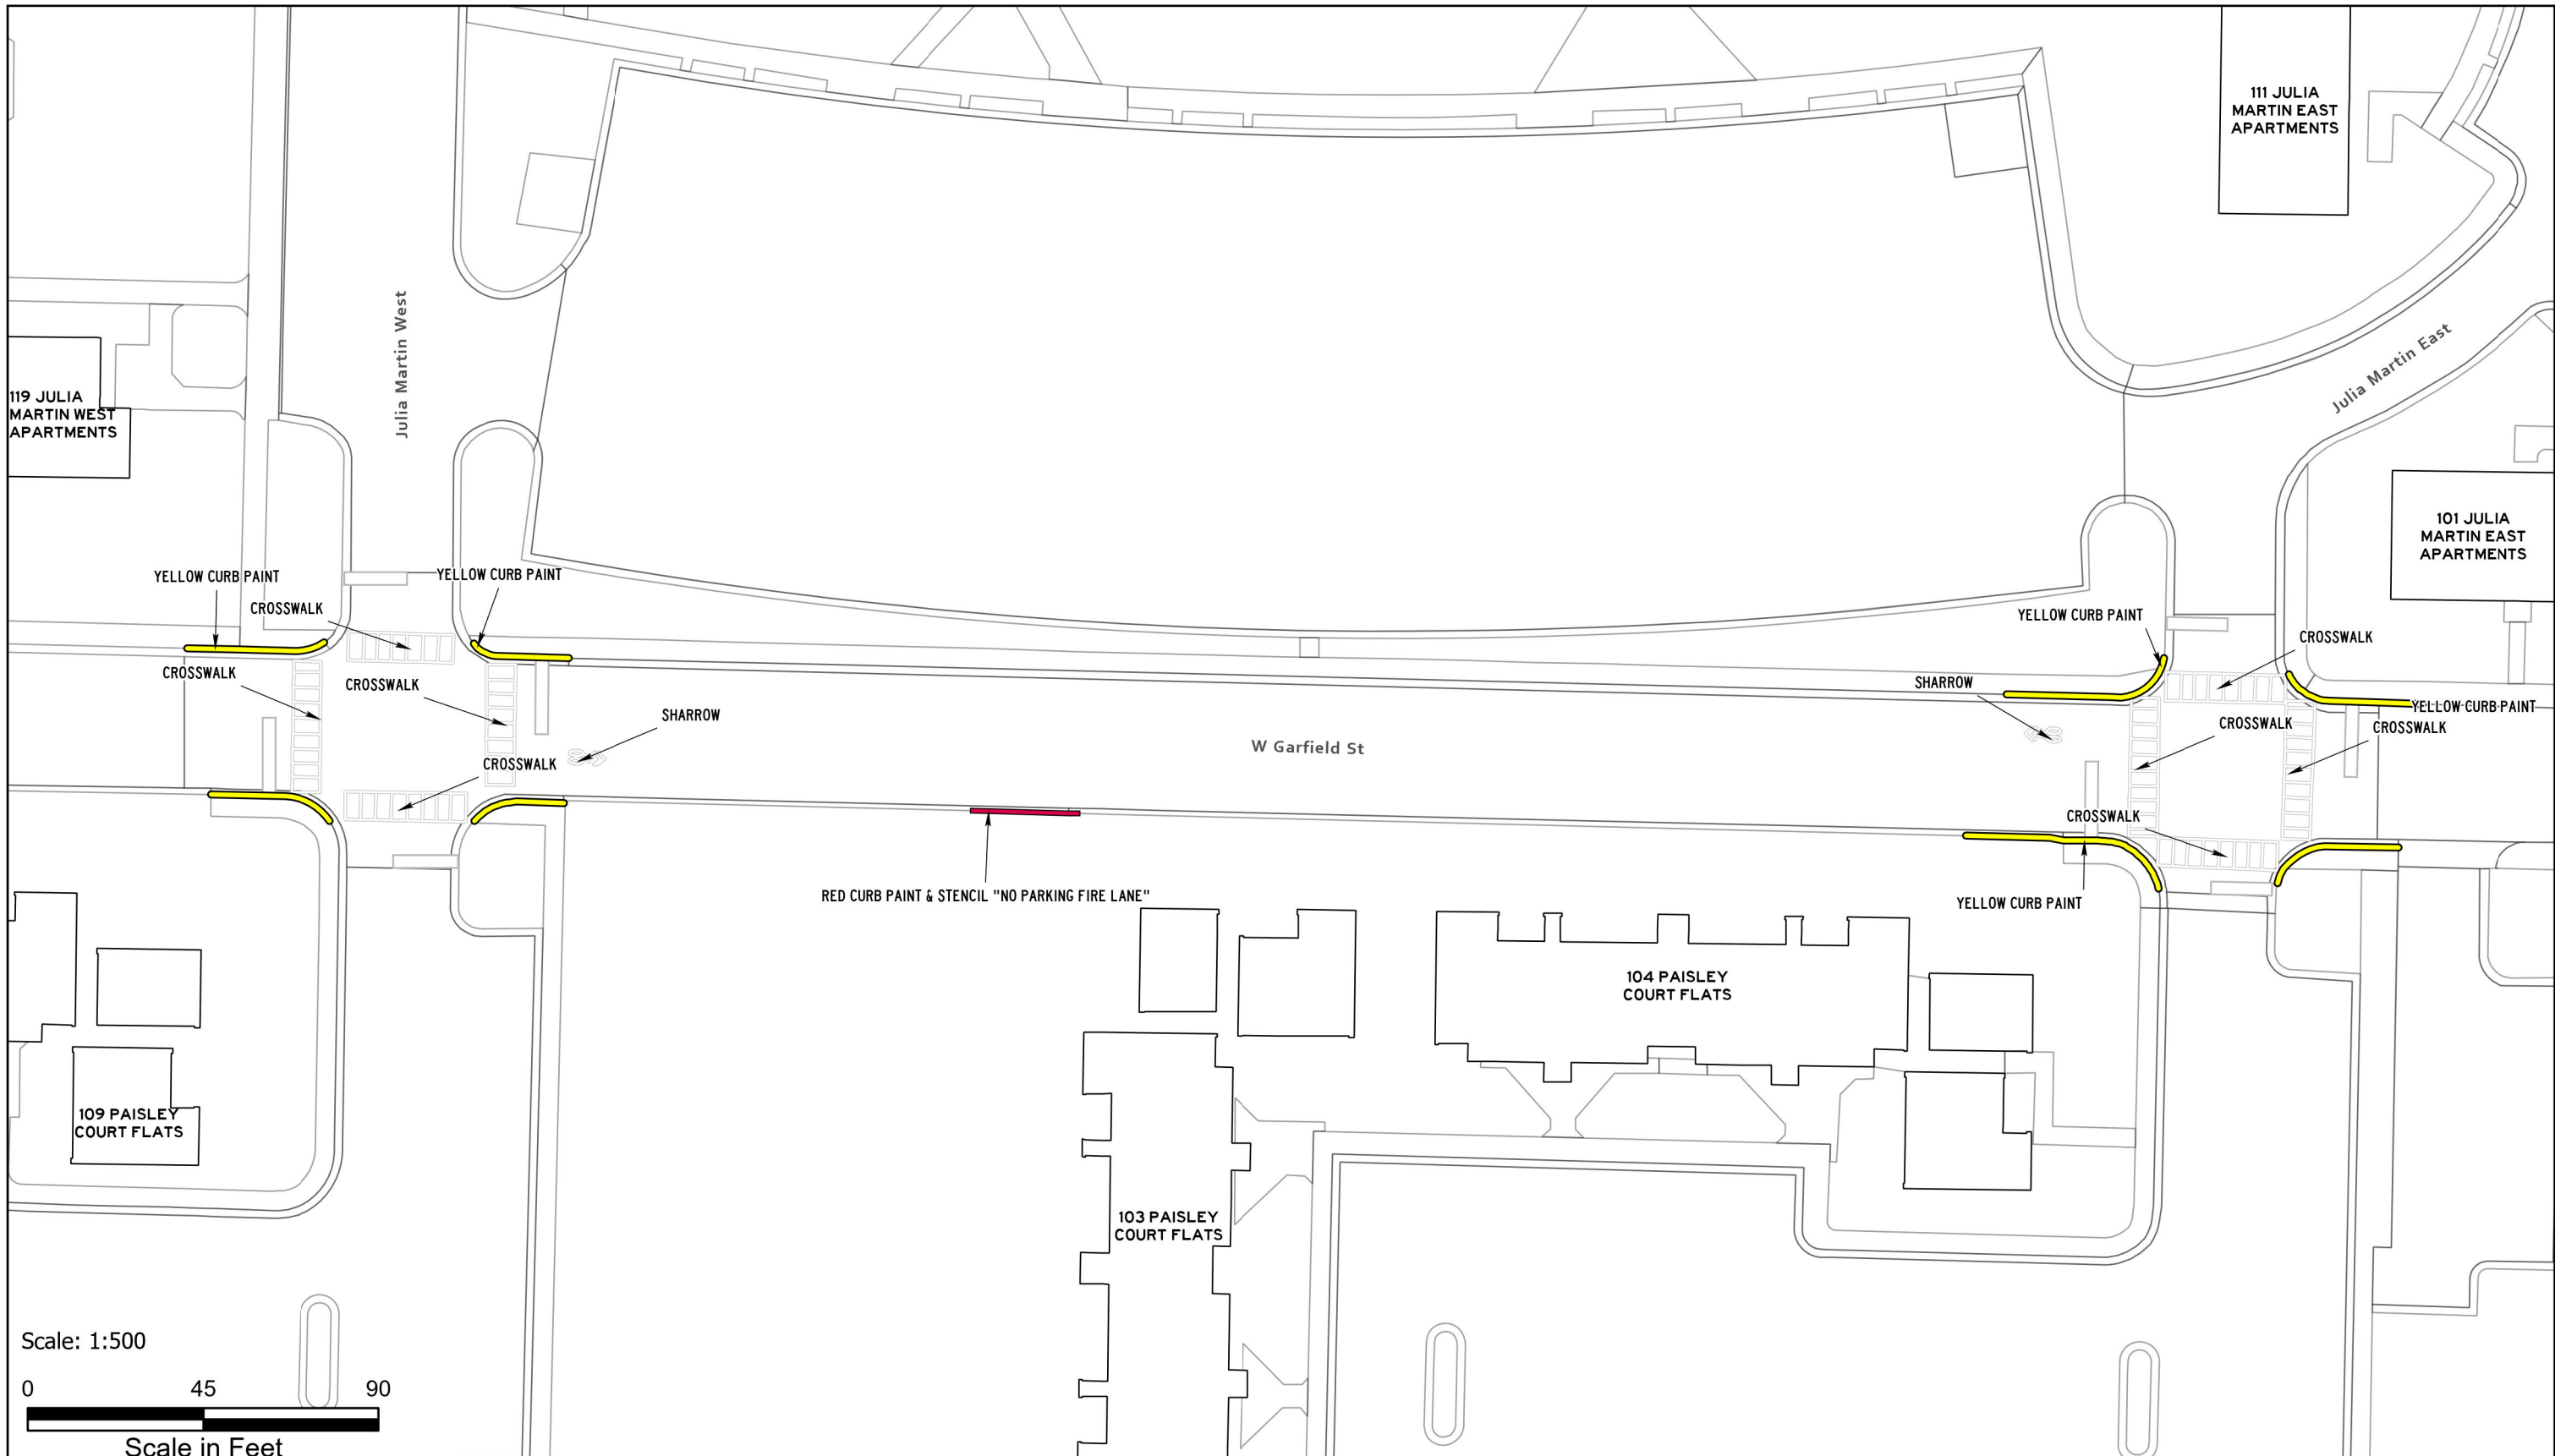

ASPHALT AND PAINT QUANTITIES

- ASPHALT AREA = 21,896 SQ FT

CURB PAINTING

- YELLOW = 395 LINEAR FEET
- RED = 0 LINEAR FEET

STRIPING & HATCH AREAS

- 4" YELLOW LATEX = 148 LINEAR FEET
- 4" WHITE LATEX = 0 LINEAR FEET
- 8" WHITE LATEX = 0 LINEAR FEET
- 24" WHITE LATEX = 96 LINEAR FEET
- 24" YELLOW LATEX = 0 LINEAR FEET

MARKING QUANTITIES

- CROSSWALK 5
- SHARROW 4

MAINTENANCE

- HEAVY SEAL COAT, SWEEP, CRACK SEAL, RESTRIPE



PAVEMENT MAINTENANCE 2026

PLANNING,
DESIGN & CONSTRUCTION
MONTANA STATE UNIVERSITY
BOZEMAN, MONTANA
PHONE: 406.994.7301 FAX: 406.994.5665

DRAWN BY Z58D319

PPA 25-1340



SHEET TITLE

W GARFIELD ST

SHEET PL50C

FM/PS

DATE 1/20/2026

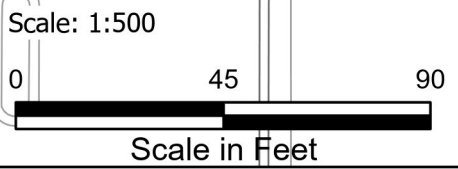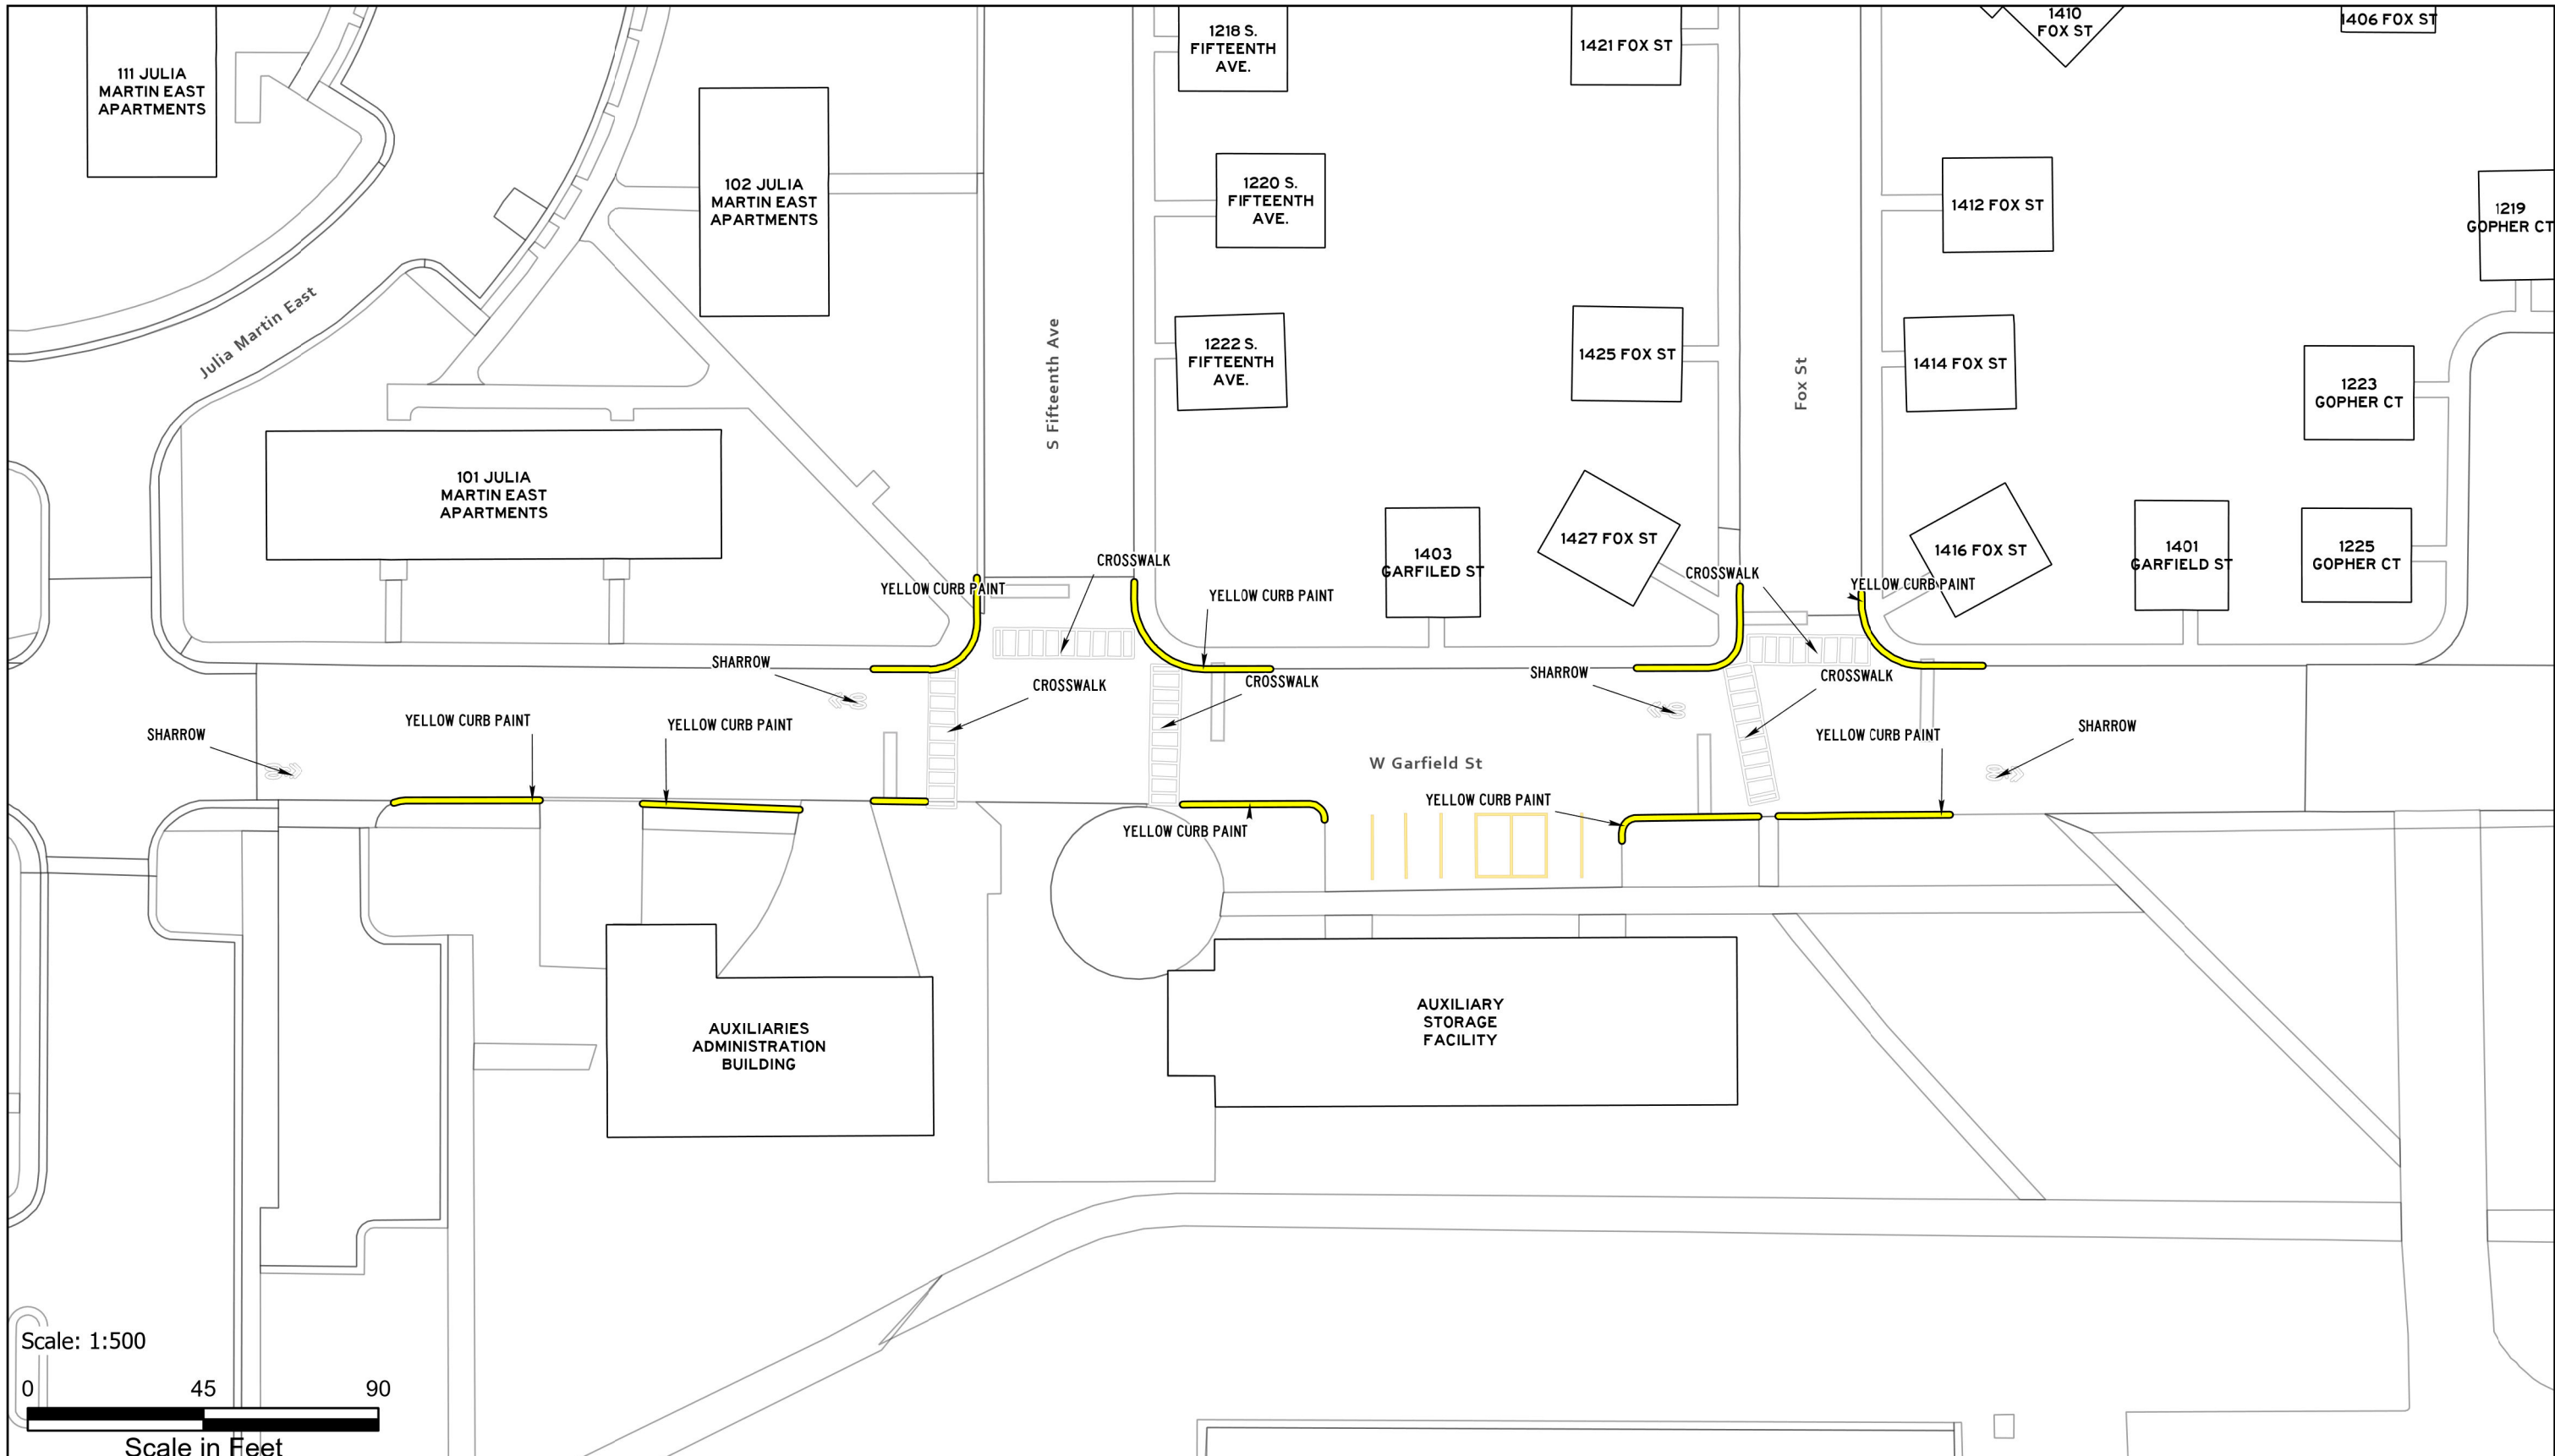

ASPHALT AND PAINT QUANTITIES

- ASPHALT AREA = 21,890 SQ FT

CURB PAINTING

- YELLOW = 94 LINEAR FEET
- RED = 0 LINEAR FEET

STRIPING & HATCH AREAS


- 4" YELLOW LATEX = 257 LINEAR FEET
- 4" WHITE LATEX = 0 LINEAR FEET
- 8" WHITE LATEX = 0 LINEAR FEET
- 24" WHITE LATEX = 27 LINEAR FEET
- 24" YELLOW LATEX = 0 LINEAR FEET

MARKING QUANTITIES

- CROSSWALK 2
- SHARROW 2

MAINTENANCE

- HEAVY SEAL COAT, SWEEP, CRACK SEAL, RESTRIPE

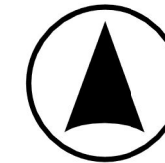

**PAVEMENT
MAINTENANCE 2026**

PLANNING,
DESIGN & CONSTRUCTION
MONTANA STATE UNIVERSITY
BOZEMAN, MONTANA
PHONE: 406.994.7301 FAX: 406.994.5665

DRAWN BY Z58D319

PPA 25-1340


SHEET
TITLE

**W
GARFIELD
ST**

SHEET
PL50D

FM/PS

DATE
1/20/2026

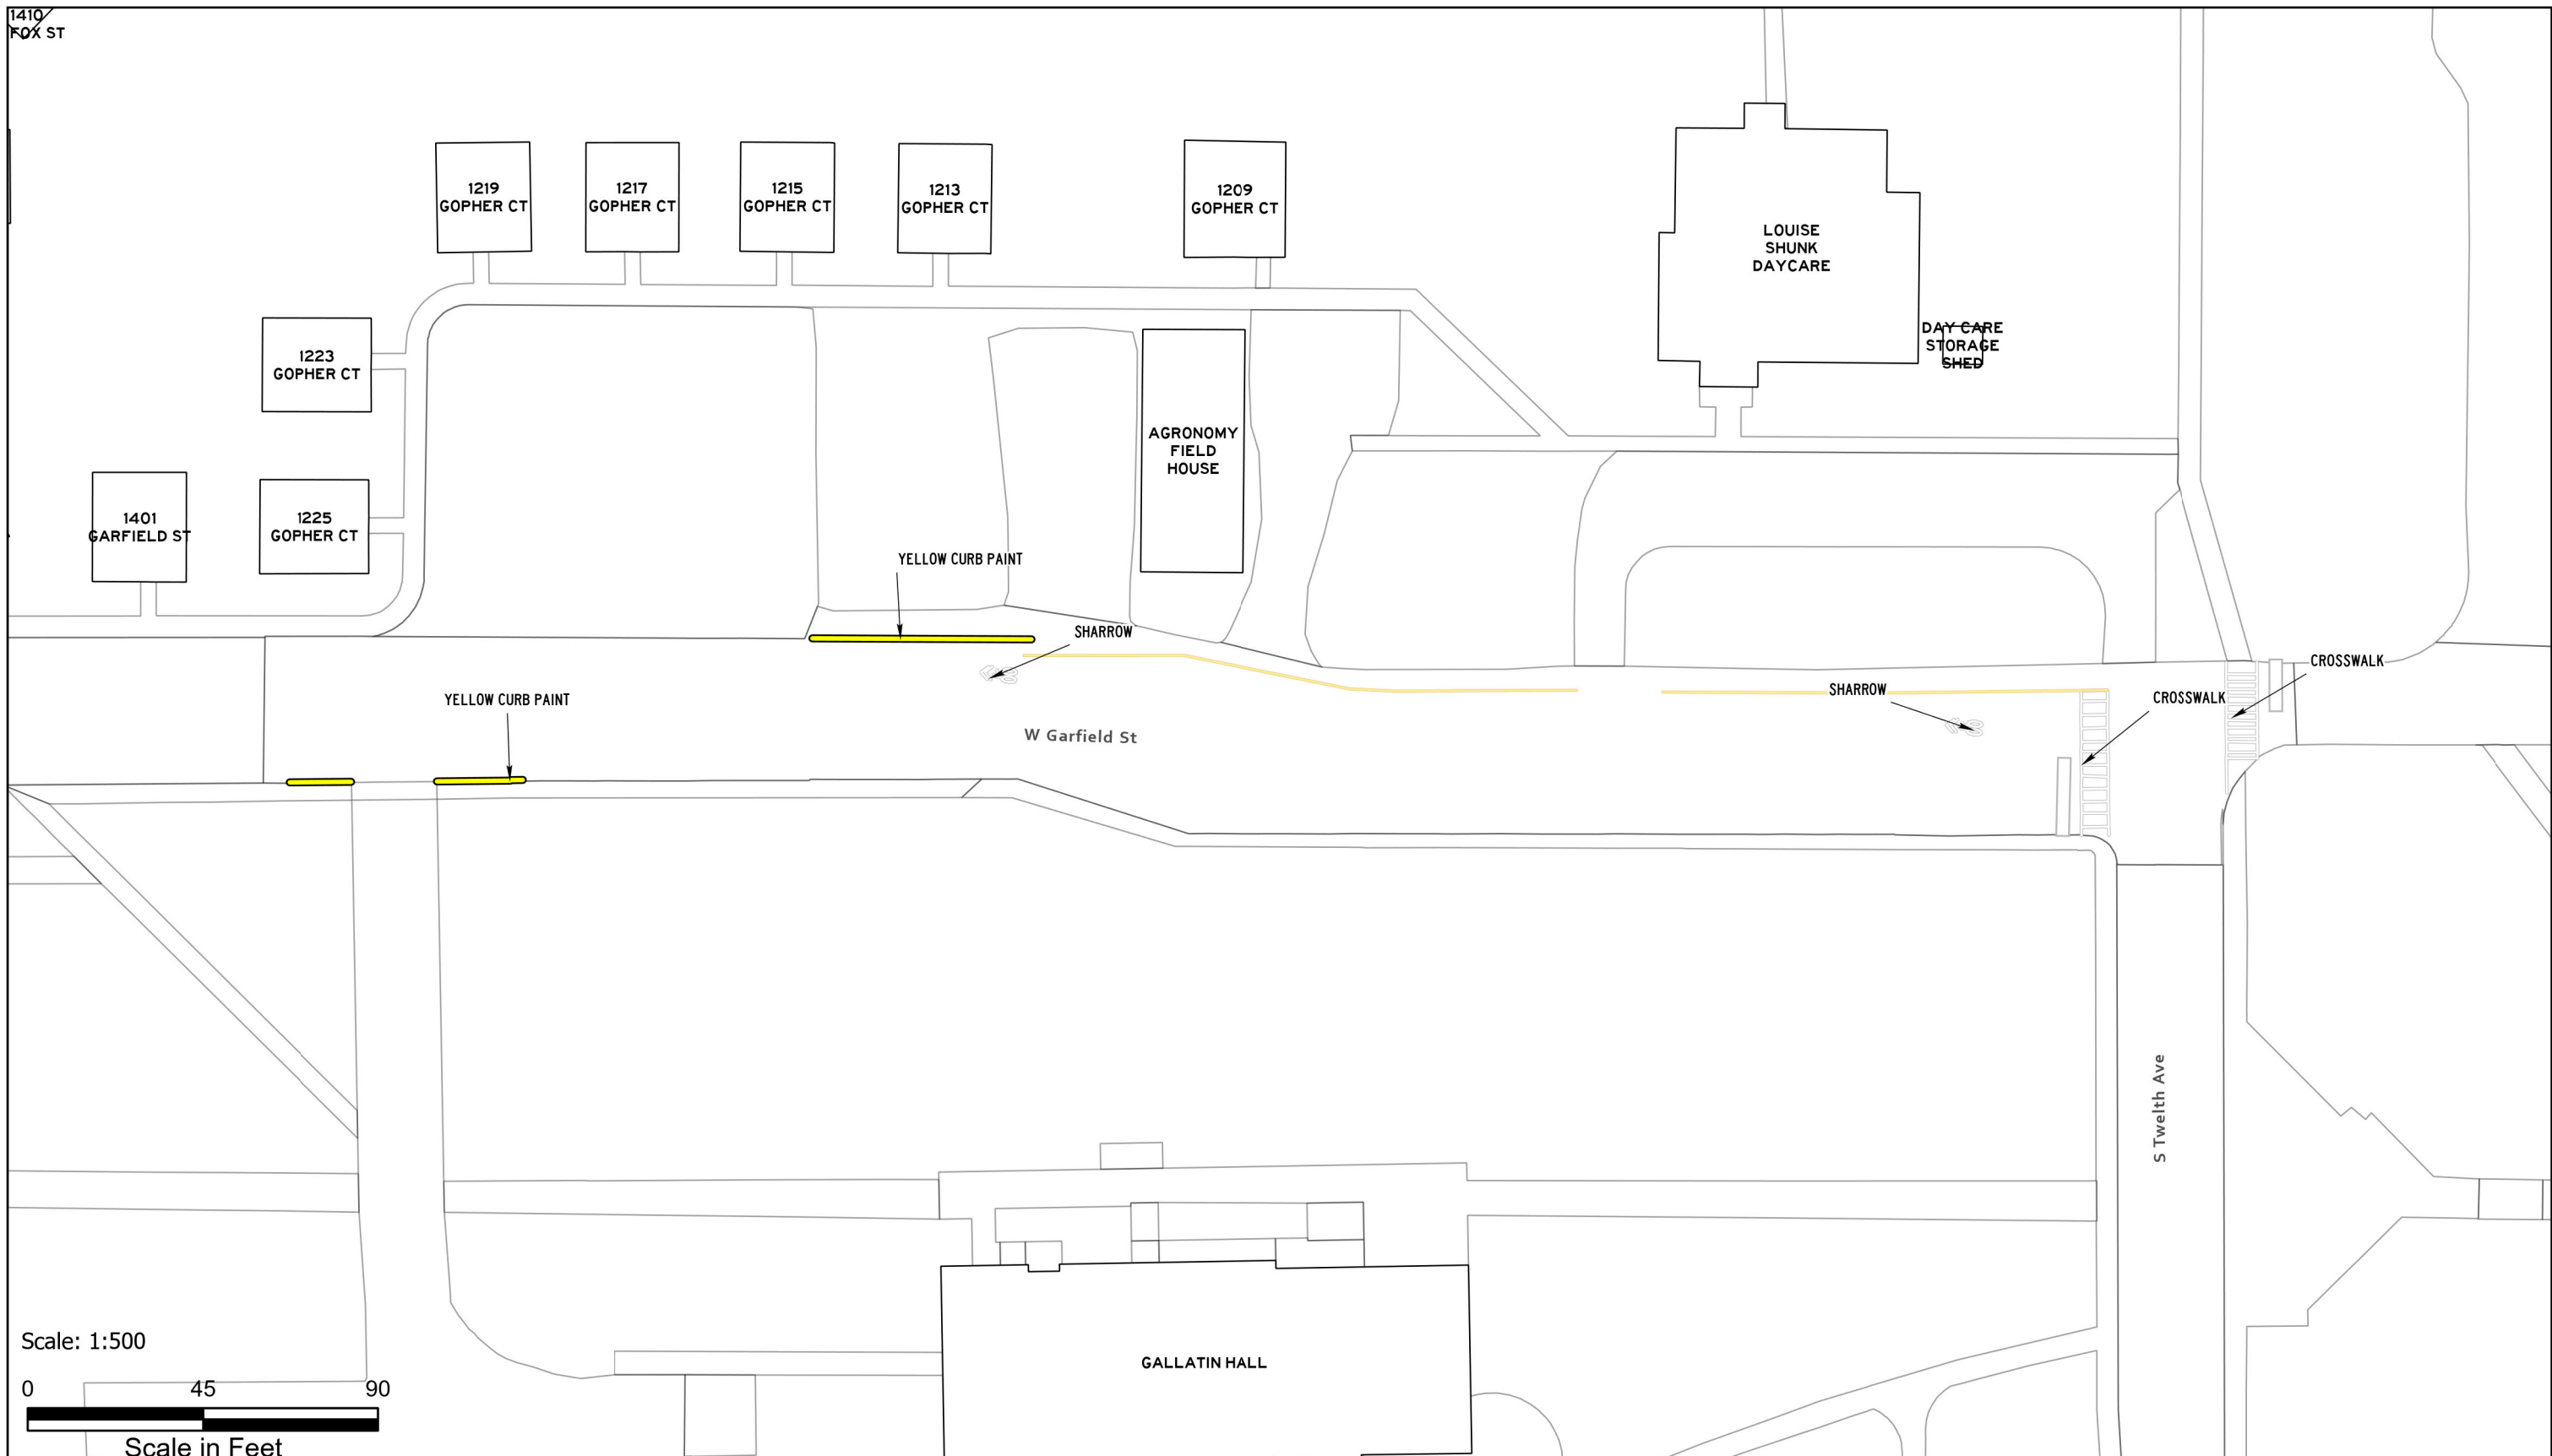

ASPHALT AND PAINT QUANTITIES

- ASPHALT AREA = 27,830 SQ FT

CURB PAINTING

- YELLOW = 372 LINEAR FEET
- RED = 86 LINEAR FEET

STRIPING & HATCH AREAS

- 4" YELLOW LATEX = 1,753 LINEAR FEET
- 4" WHITE LATEX = 0 LINEAR FEET
- 8" WHITE LATEX = 0 LINEAR FEET
- 24" WHITE LATEX = 0 LINEAR FEET
- 24" YELLOW LATEX = 0 LINEAR FEET

MARKING QUANTITIES

MAINTENANCE

- SWEEP, CRACK SEAL, RESTRIPE



**PAVEMENT
MAINTENANCE 2026**

PLANNING,
DESIGN & CONSTRUCTION
MONTANA STATE UNIVERSITY
BOZEMAN, MONTANA
PHONE: 406.994.7301 FAX: 406.994.5665

DRAWN BY Z58D319

PPA 25-1340



SHEET
TITLE

W PAISLEY
COURT LOT

SHEET
PL51A

UPS

DATE
1/20/2026

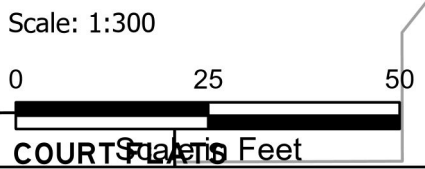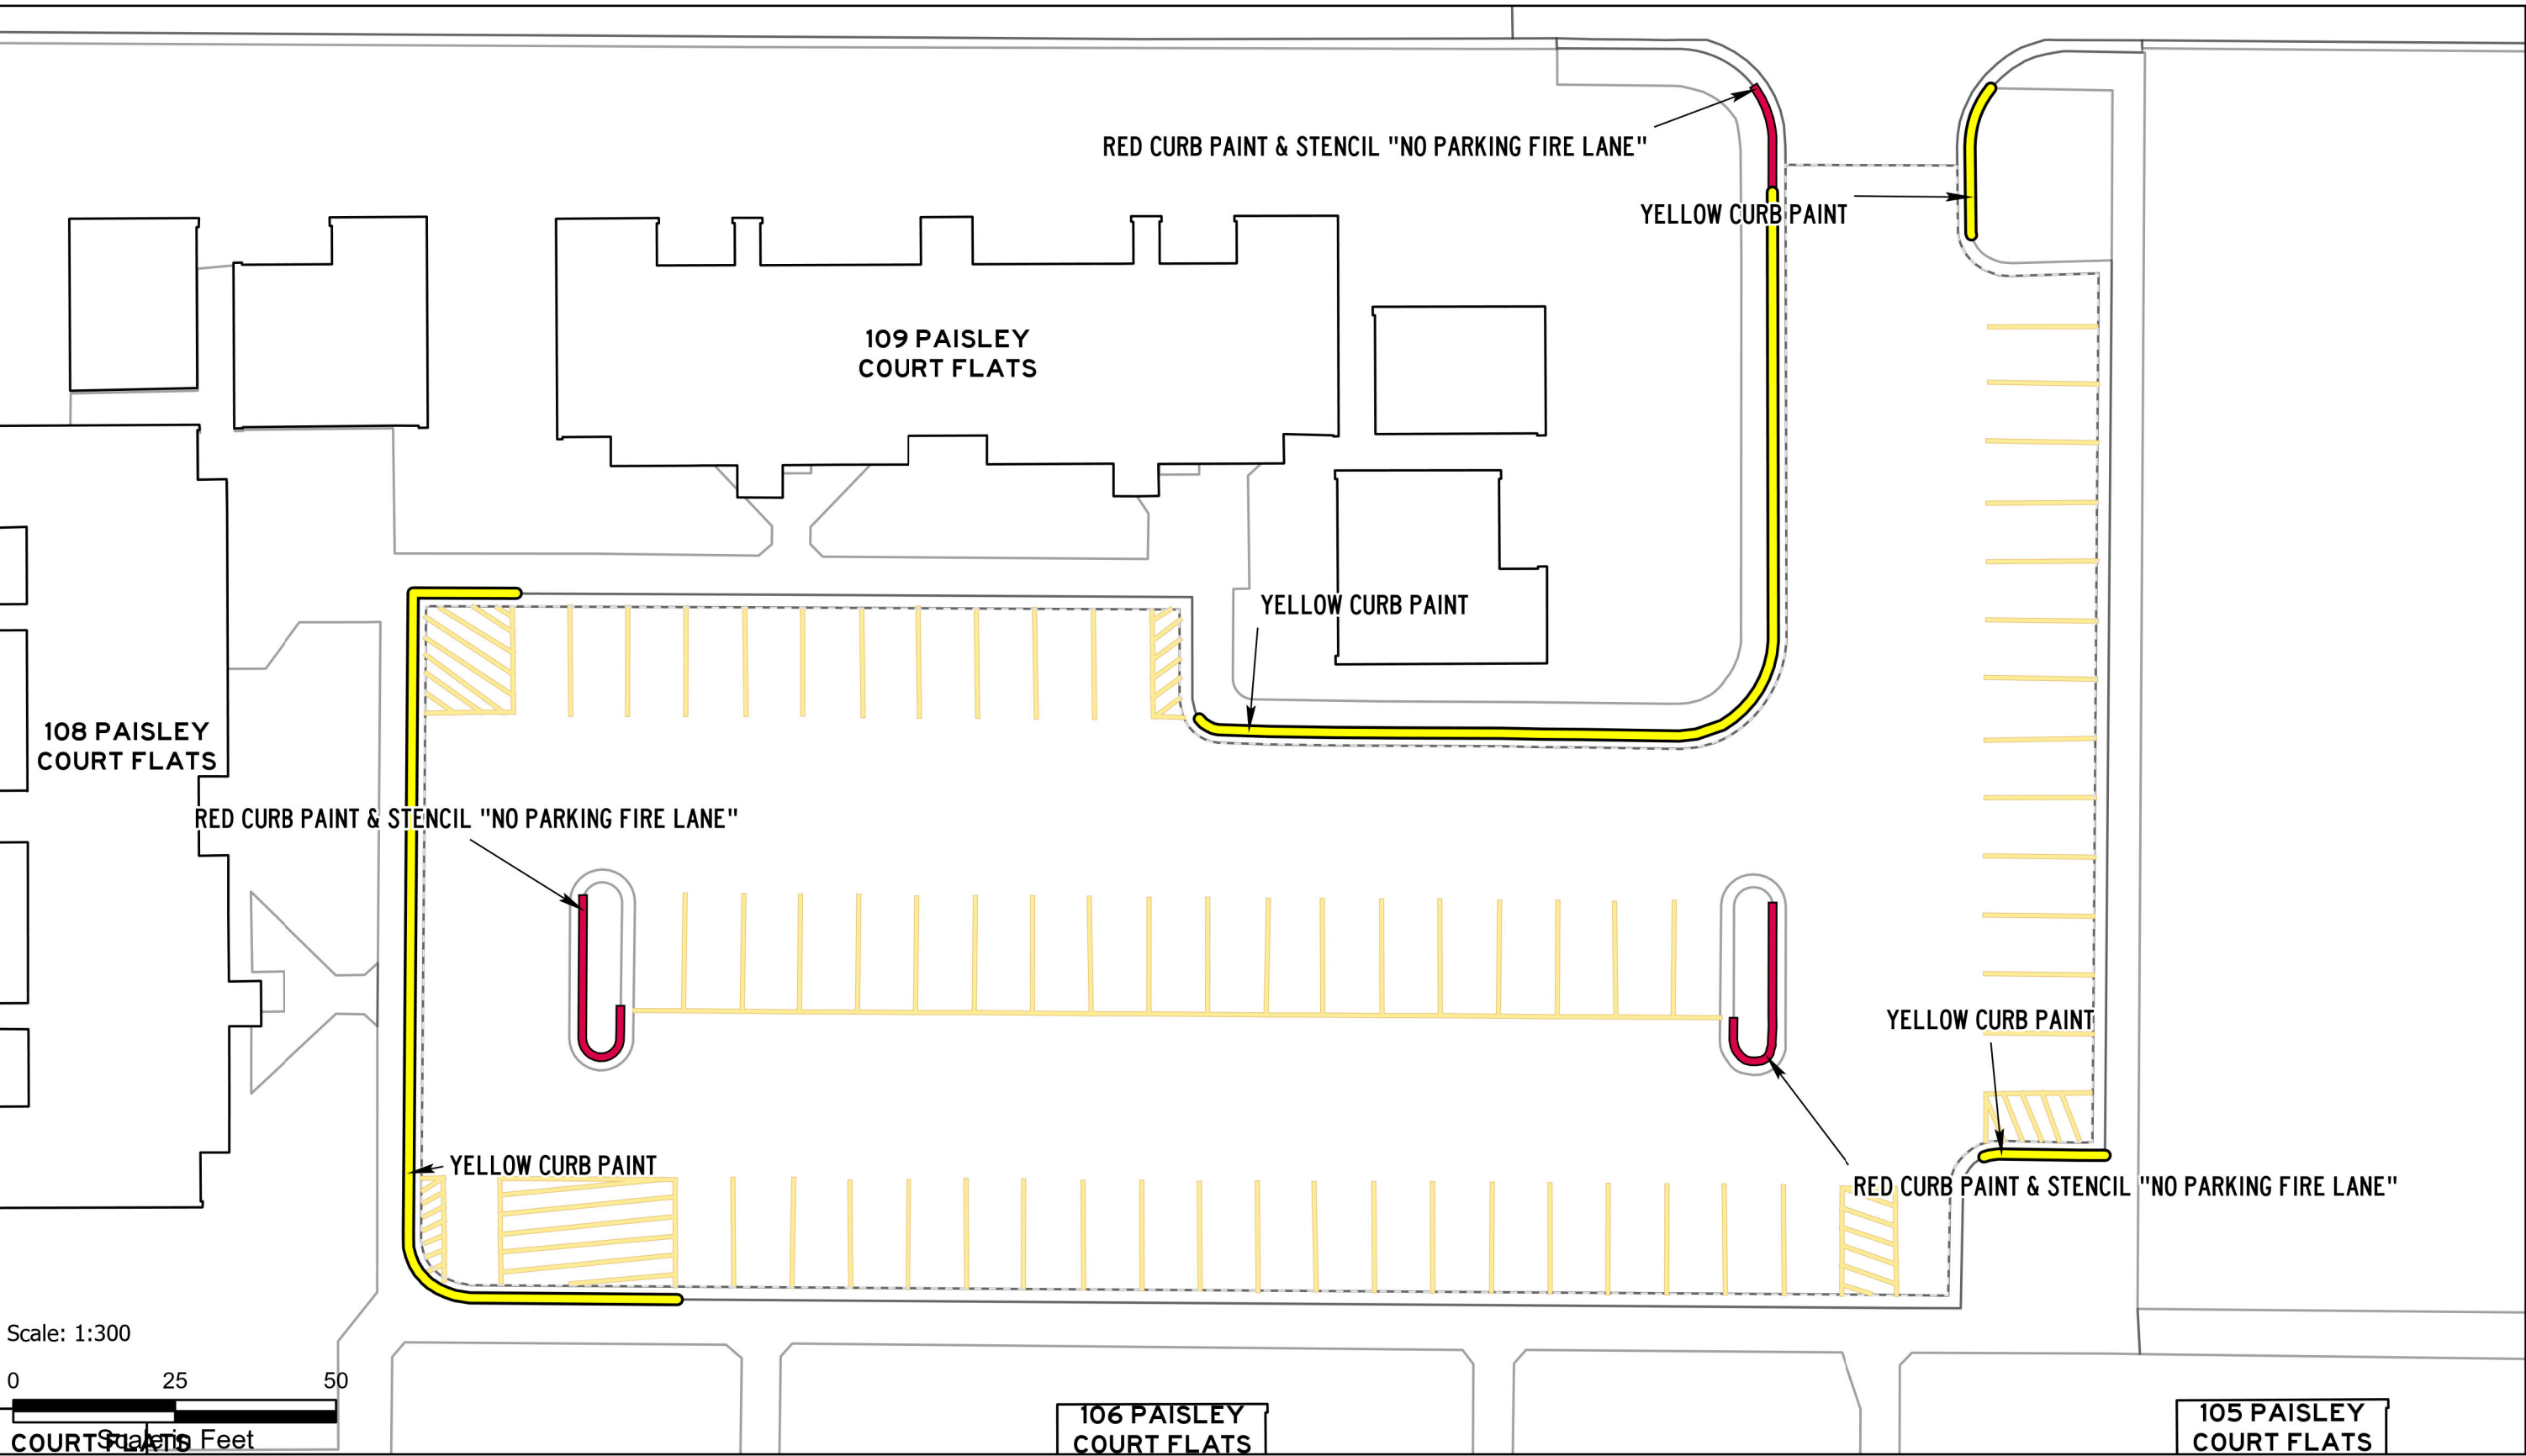

ASPHALT AND PAINT QUANTITIES

- ASPHALT AREA = 27,806 SQ FT

CURB PAINTING

- YELLOW = 340 LINEAR FEET
- RED = 87 LINEAR FEET


STRIPING & HATCH AREAS

- 4" YELLOW LATEX = 1,767 LINEAR FEET
- 4" WHITE LATEX = 0 LINEAR FEET
- 8" WHITE LATEX = 0 LINEAR FEET
- 24" WHITE LATEX = 0 LINEAR FEET
- 24" YELLOW LATEX = 0 LINEAR FEET

MARKING QUANTITIES

MAINTENANCE

- SWEEP, CRACK SEAL, RESPIRE

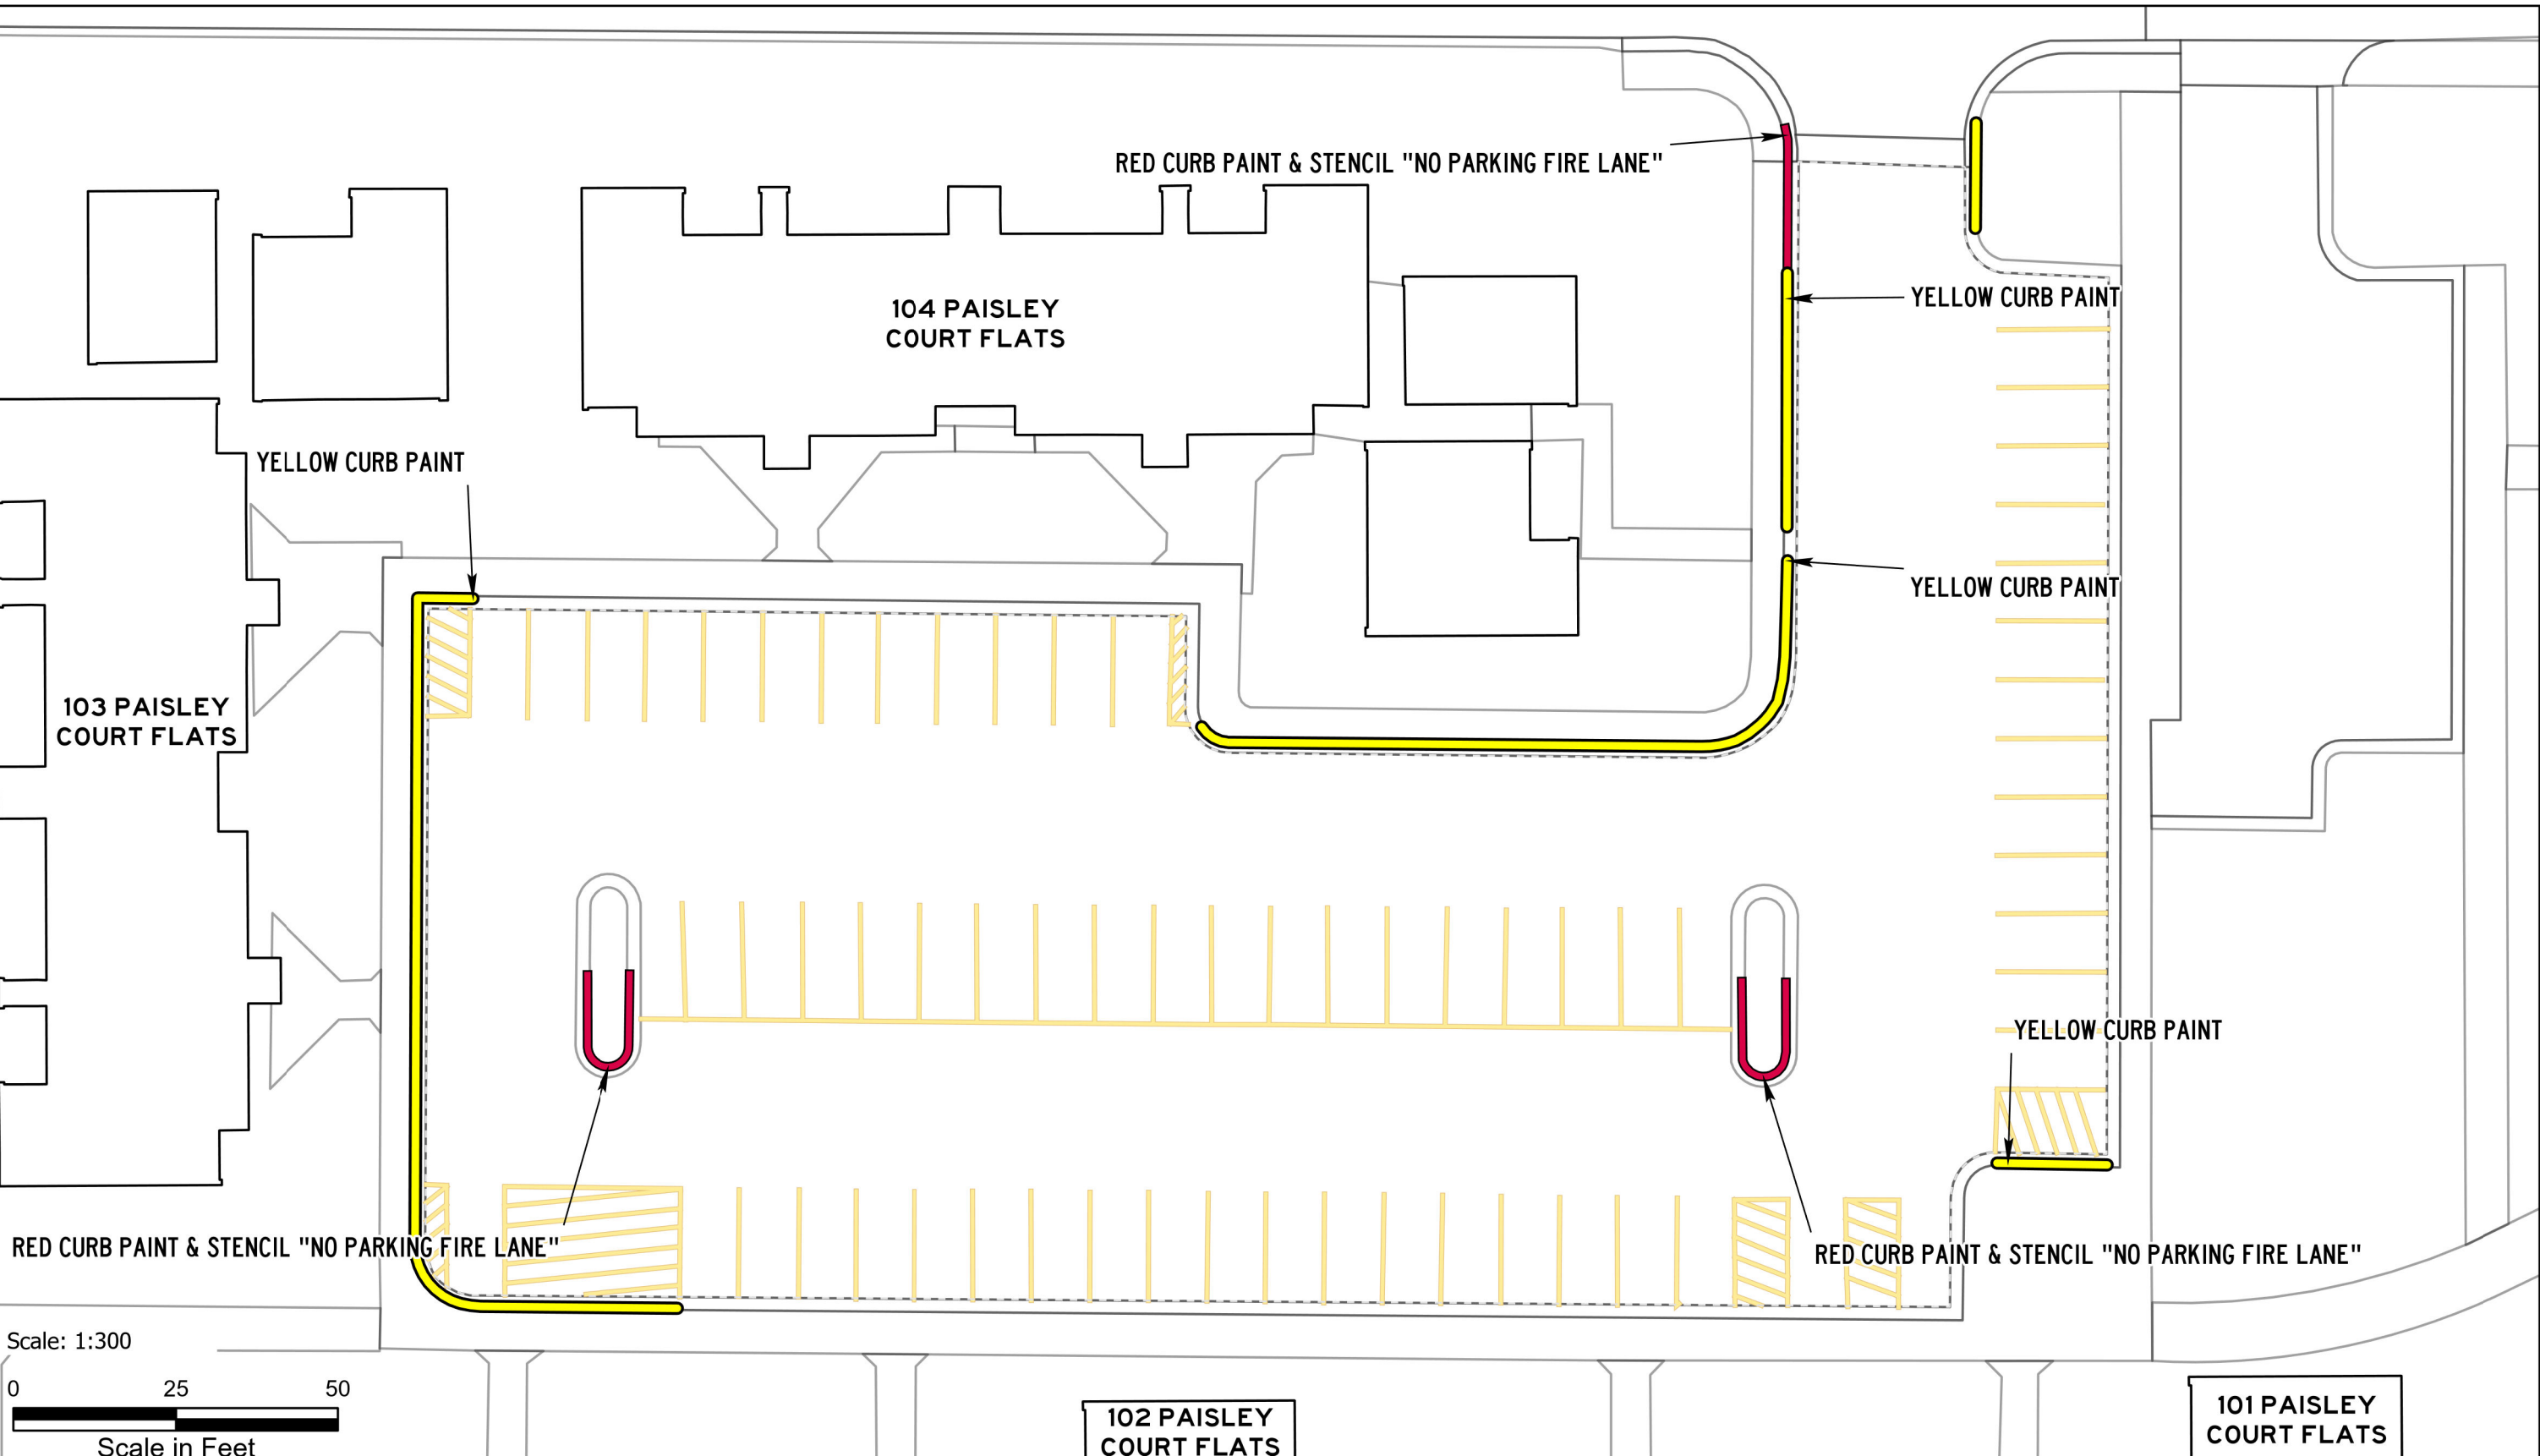

ASPHALT AND PAINT QUANTITIES

- ASPHALT AREA = 3,908 SQ FT

CURB PAINTING

- YELLOW = 28 LINEAR FEET
- RED = 0 LINEAR FEET



STRIPING & HATCH AREAS

- 4" YELLOW LATEX = 347 LINEAR FEET
- 4" WHITE LATEX = 0 LINEAR FEET
- 8" WHITE LATEX = 0 LINEAR FEET
- 24" WHITE LATEX = 0 LINEAR FEET
- 24" YELLOW LATEX = 0 LINEAR FEET

MARKING QUANTITIES

MAINTENANCE

- SWEEP, CRACK SEAL, RESTRIPE

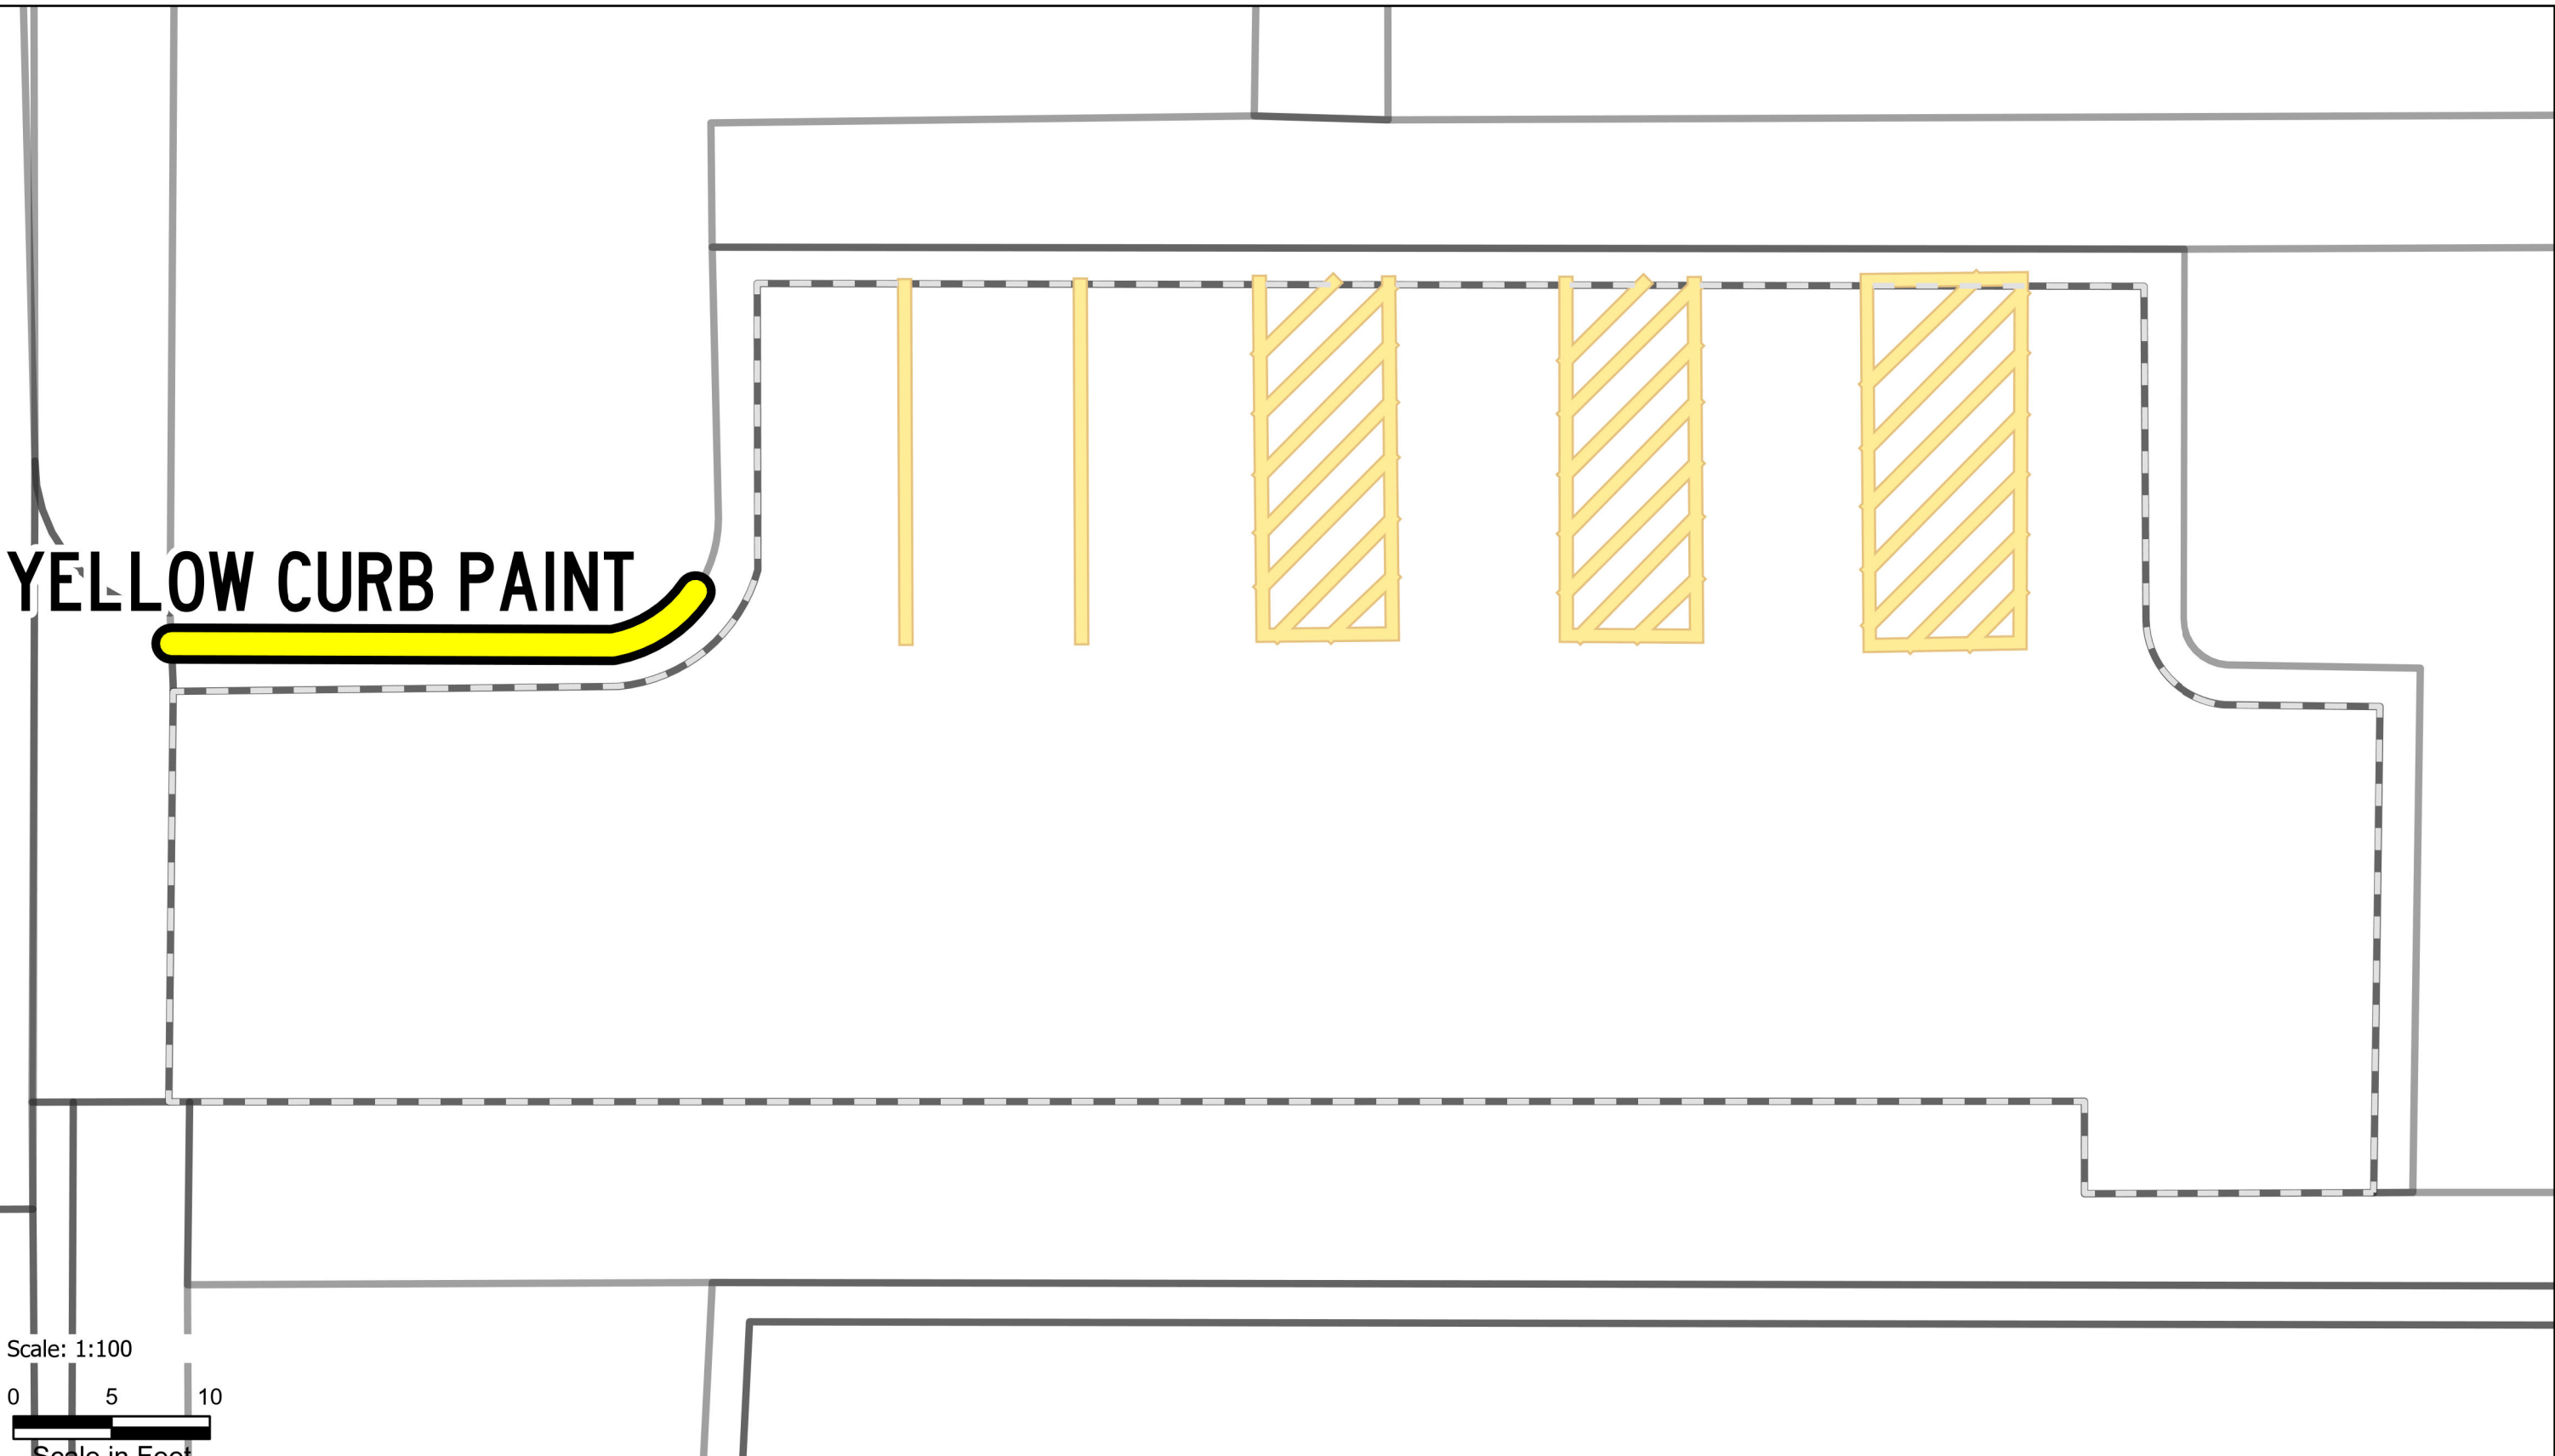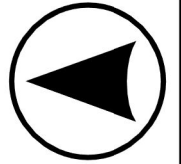

YELLOW CURB PAINT

Scale: 1:100

0 5 10

Scale in Feet

ASPHALT AND PAINT QUANTITIES

- ASPHALT AREA = 8,583 SQ FT

CURB PAINTING

- YELLOW = 76 LINEAR FEET
- RED = 0 LINEAR FEET

STRIPING & HATCH AREAS

- 4" YELLOW LATEX = 584 LINEAR FEET
- 4" WHITE LATEX = 0 LINEAR FEET
- 8" WHITE LATEX = 0 LINEAR FEET
- 24" WHITE LATEX = 0 LINEAR FEET
- 24" YELLOW LATEX = 0 LINEAR FEET

MARKING QUANTITIES

MAINTENANCE

- SWEEP, CRACK SEAL, RESTRIPE



**PAVEMENT
MAINTENANCE 2026**

PLANNING,
DESIGN & CONSTRUCTION
MONTANA STATE UNIVERSITY
BOZEMAN, MONTANA
PHONE: 406.994.7301 FAX: 406.994.5665

DRAWN BY Z58D319

PPA 25-1340


SHEET
TITLE

GOPHER
LOT

SHEET
PL53

UPS

DATE
1/20/2026

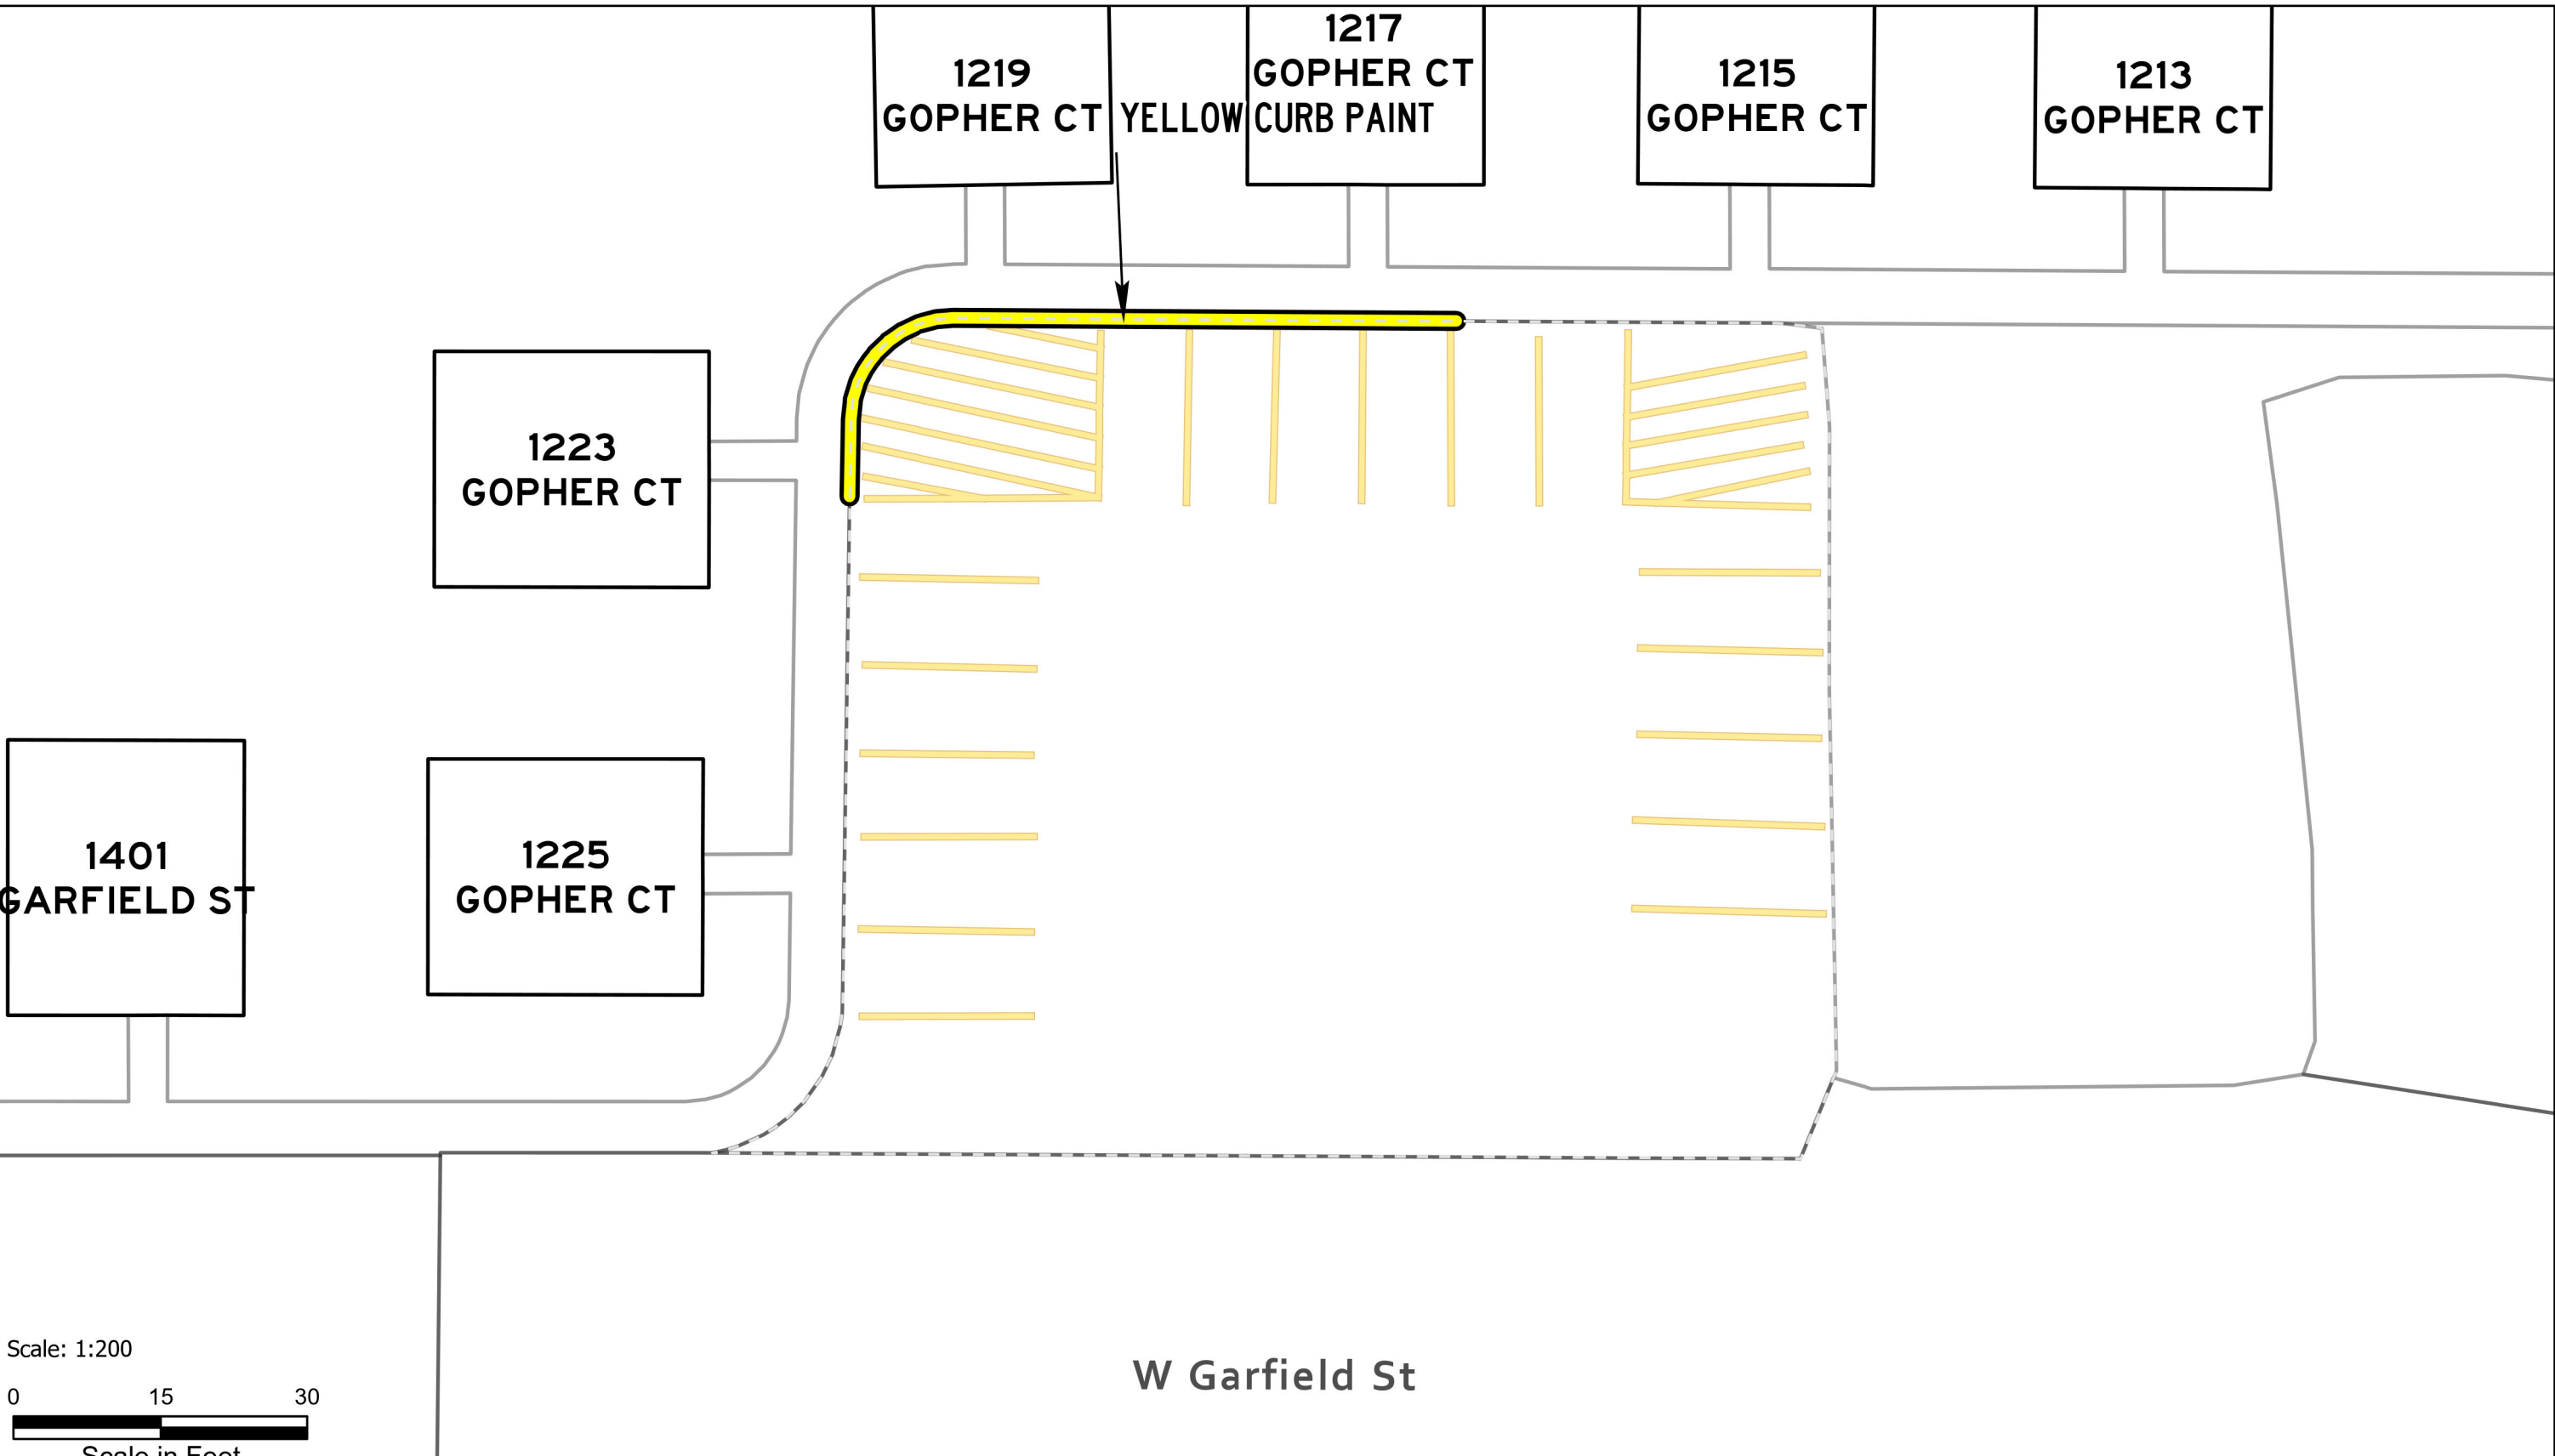

W Garfield St

ASPHALT AND PAINT QUANTITIES

- ASPHALT AREA = 9,723 SQ FT

CURB PAINTING

- YELLOW = 0 LINEAR FEET
- RED = 0 LINEAR FEET


STRIPING & HATCH AREAS

- 4" YELLOW LATEX = 505 LINEAR FEET
- 4" WHITE LATEX = 0 LINEAR FEET
- 8" WHITE LATEX = 0 LINEAR FEET
- 24" WHITE LATEX = 0 LINEAR FEET
- 24" YELLOW LATEX = 0 LINEAR FEET

MARKING QUANTITIES

MAINTENANCE

- SWEEP, RESTRIPE

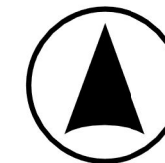

**PAVEMENT
MAINTENANCE 2026**

PLANNING,
DESIGN & CONSTRUCTION
MONTANA STATE UNIVERSITY
BOZEMAN, MONTANA
PHONE: 406.994.7301 FAX: 406.994.5665

DRAWN BY Z58D319

PPA 25-1340


SHEET
TITLE

SOB LOT

SHEET
PL54

FM/PS

DATE
1/20/2026

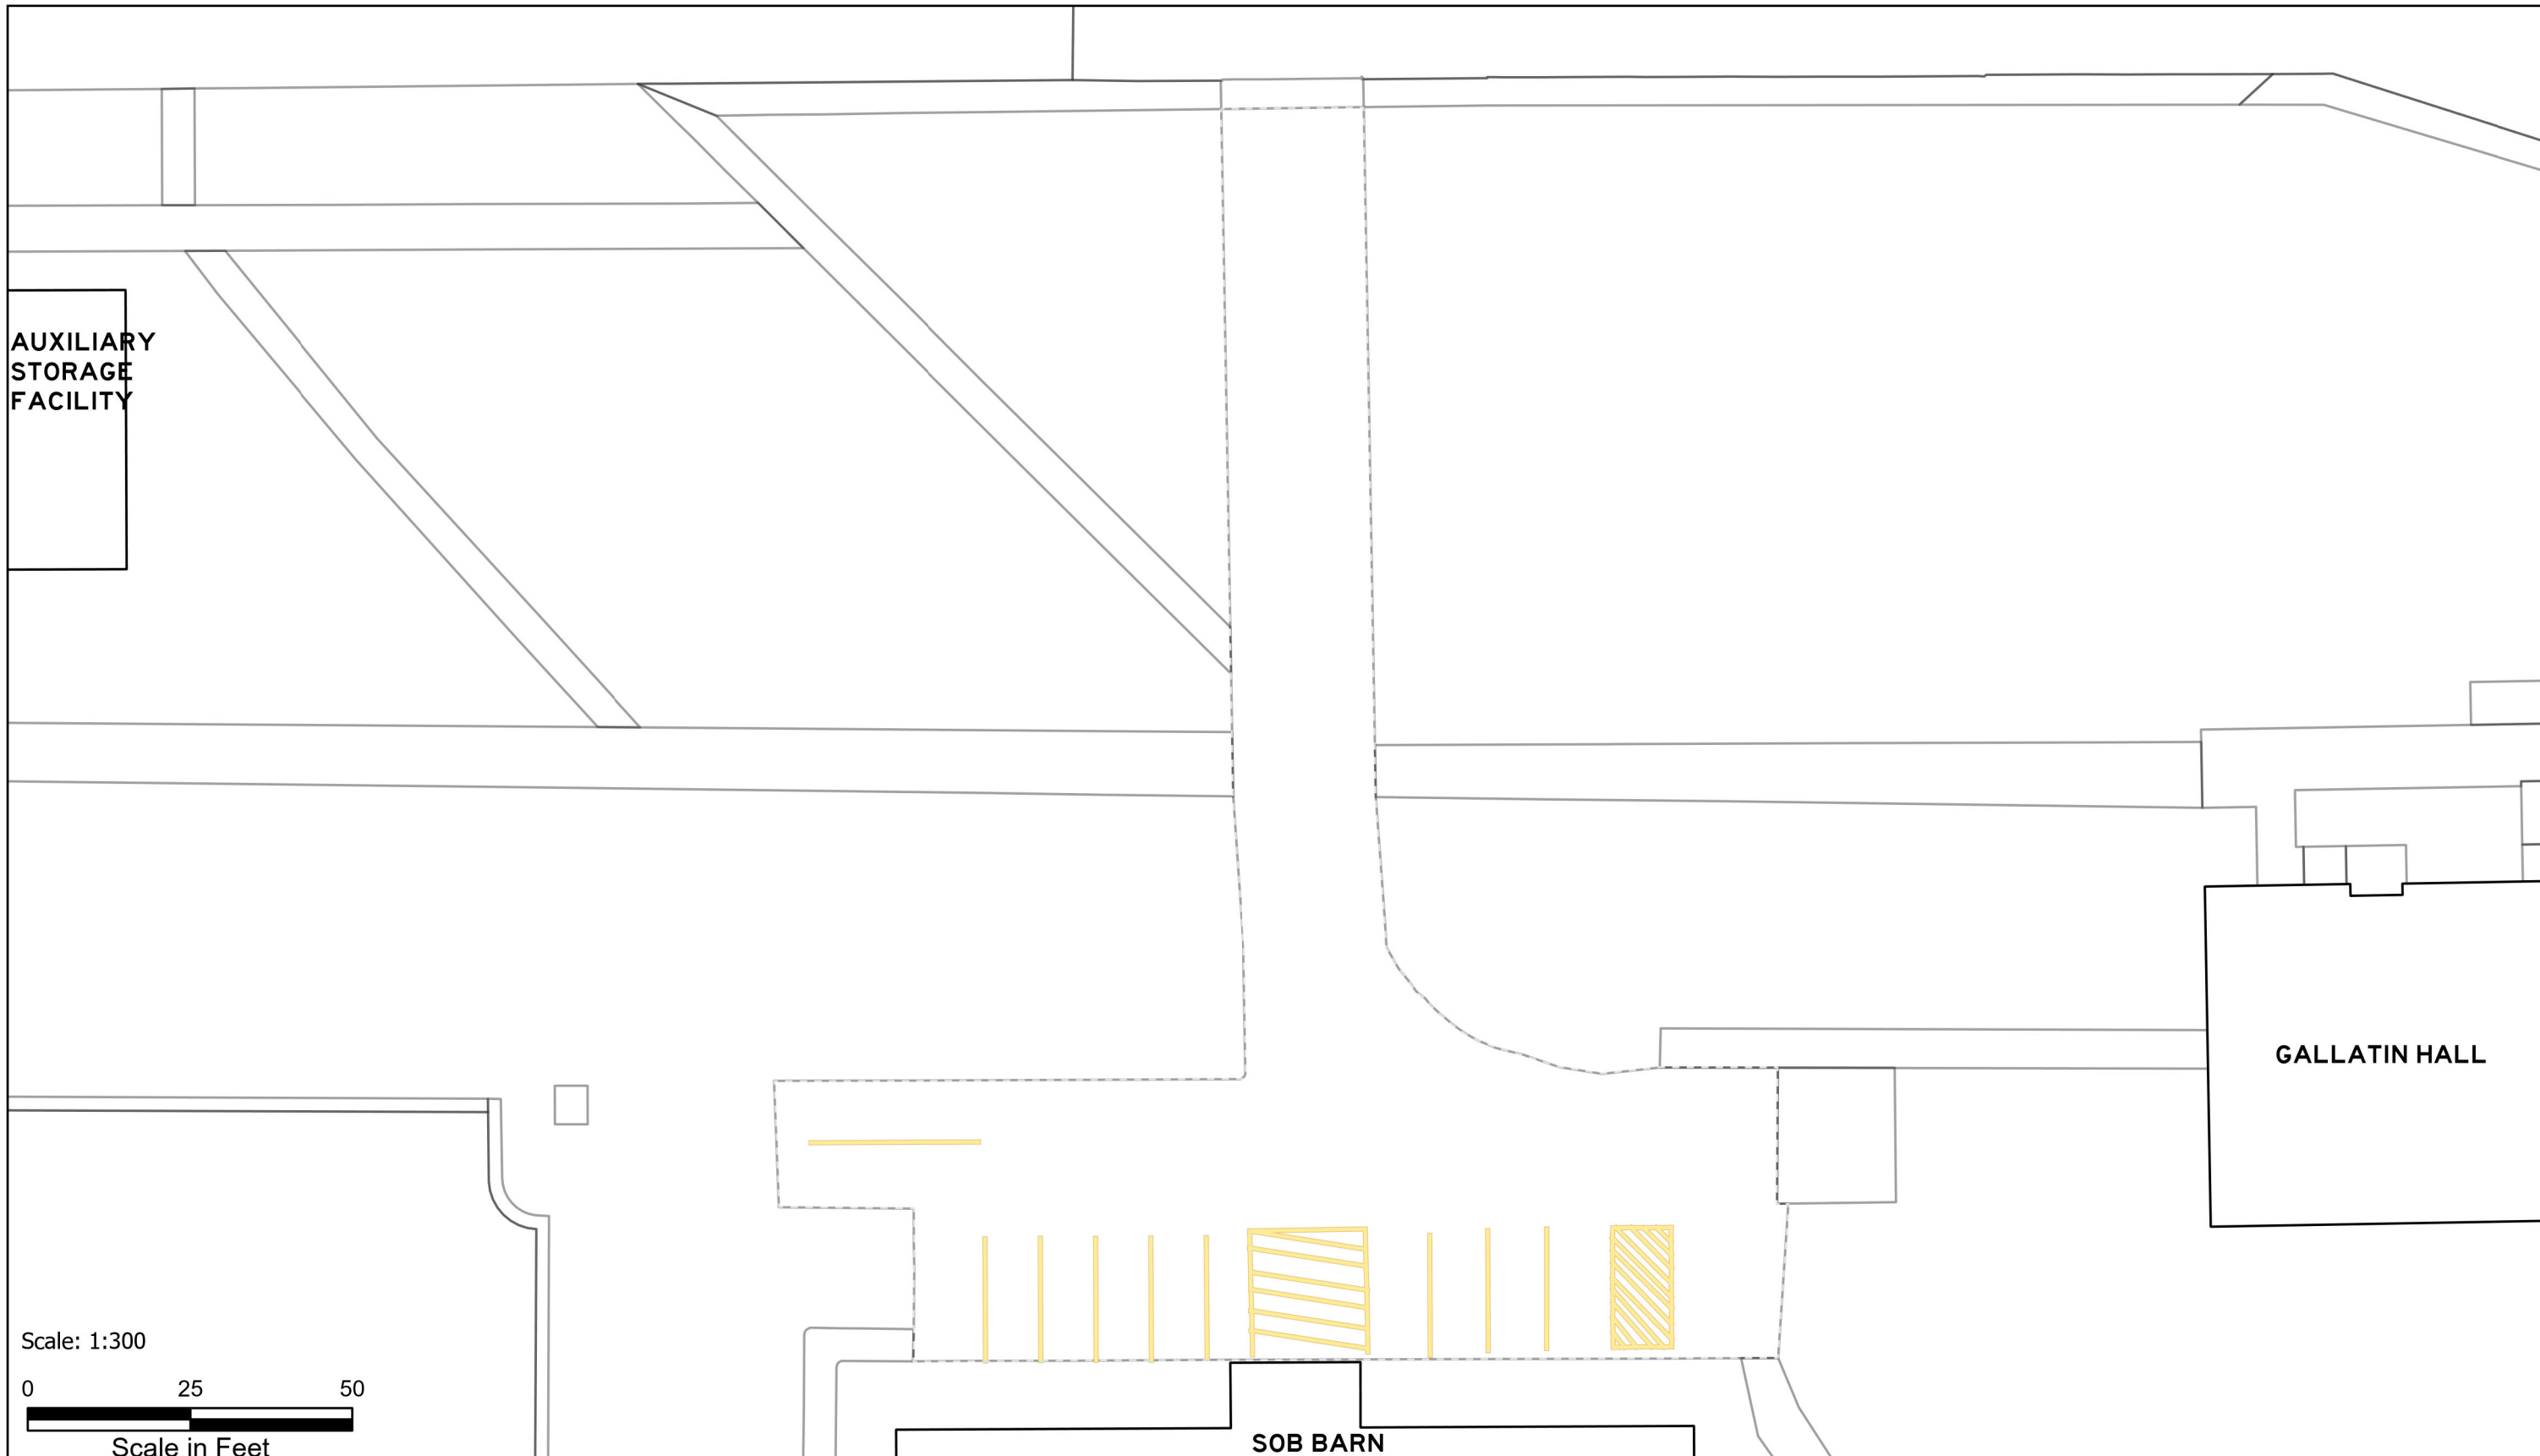

ASPHALT AND PAINT QUANTITIES

- ASPHALT AREA = 44,862 SQ FT

CURB PAINTING

- YELLOW = 0 LINEAR FEET
- RED = 27 LINEAR FEET

STRIPING & HATCH AREAS

- 4" YELLOW LATEX = 3,083 LINEAR FEET
- 4" WHITE LATEX = 80 LINEAR FEET
- 8" WHITE LATEX = 0 LINEAR FEET
- 24" WHITE LATEX = 0 LINEAR FEET
- 24" YELLOW LATEX = 0 LINEAR FEET

MARKING QUANTITIES

MAINTENANCE

- SWEEP, CRACK SEAL, RESTRIPE



**PAVEMENT
MAINTENANCE 2026**

**PLANNING,
DESIGN & CONSTRUCTION**
MONTANA STATE UNIVERSITY
BOZEMAN, MONTANA
PHONE: 406.994.7301 FAX: 406.994.5665

DRAWN BY Z58D319


PPA 25-1340

SHEET TITLE
**W GRANT
CHAMBERLAIN**

SHEET
PL55A

UPS

DATE
1/20/2026

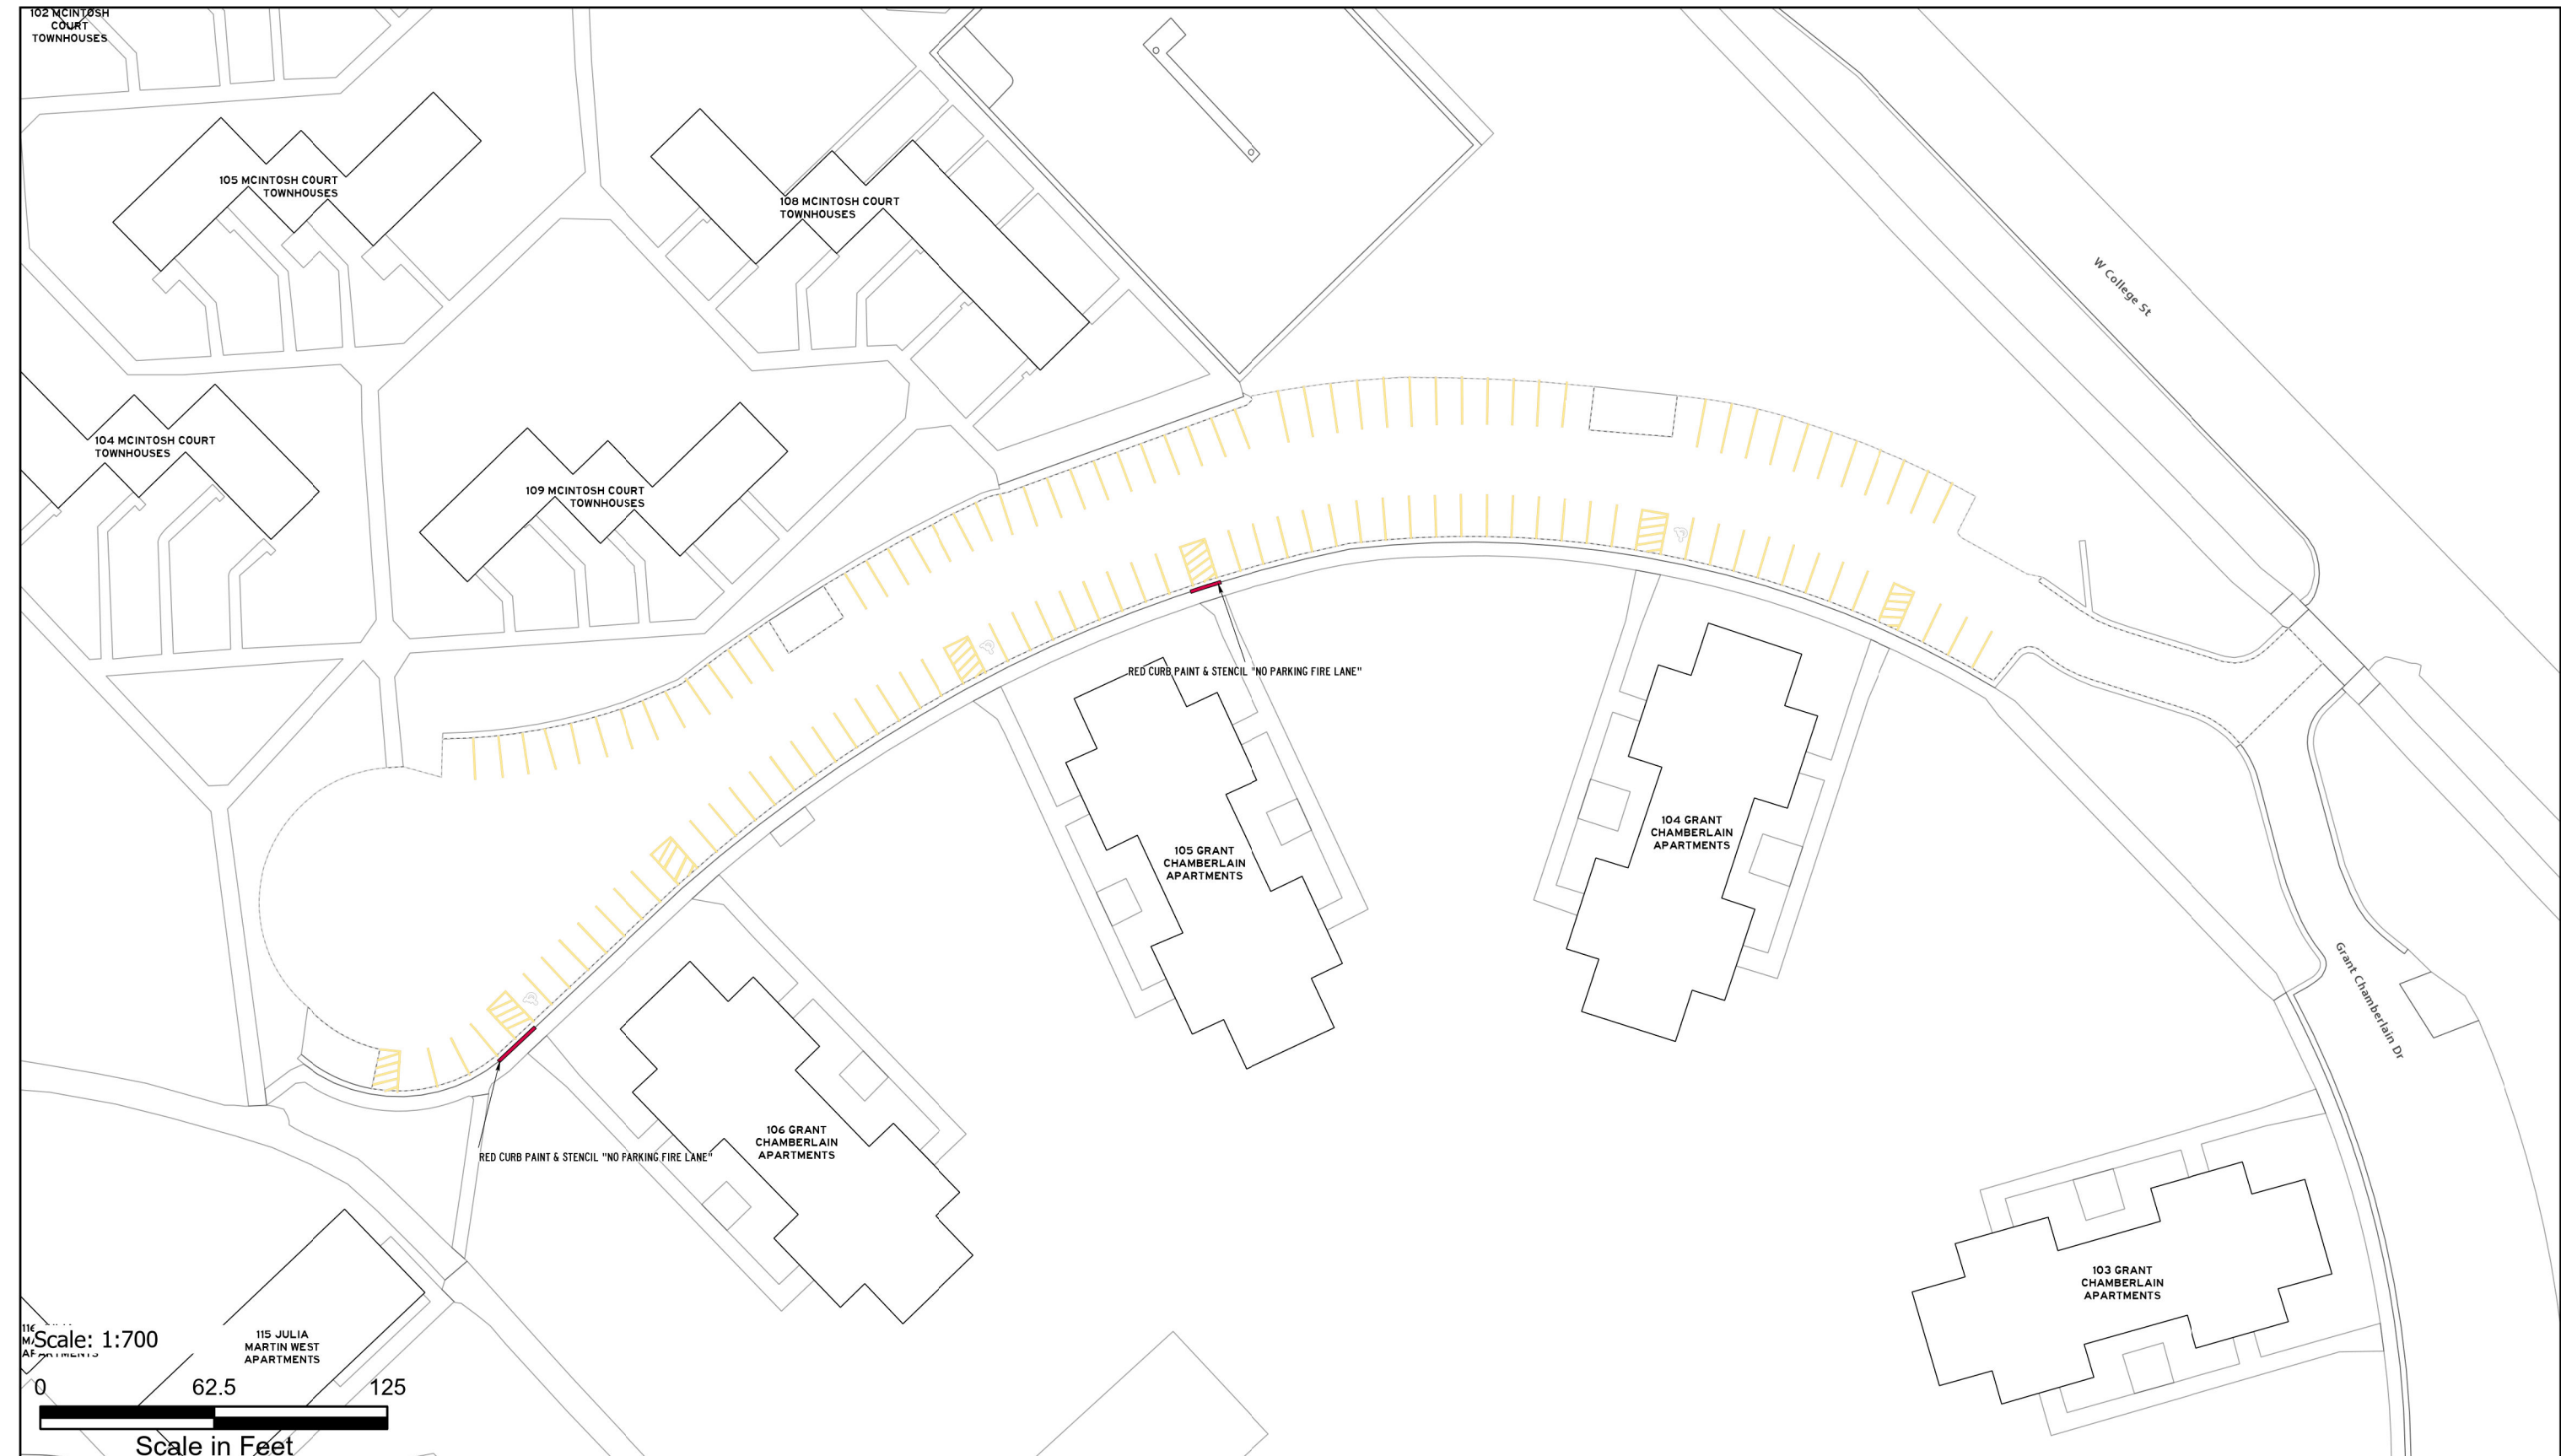

ASPHALT AND PAINT QUANTITIES

- ASPHALT AREA = 40,606 SQ FT

CURB PAINTING

- YELLOW = 0 LINEAR FEET
- RED = 18 LINEAR FEET


STRIPING & HATCH AREAS

- 4" YELLOW LATEX = 2,596 LINEAR FEET
- 4" WHITE LATEX = 80 LINEAR FEET
- 8" WHITE LATEX = 0 LINEAR FEET
- 24" WHITE LATEX = 0 LINEAR FEET
- 24" YELLOW LATEX = 0 LINEAR FEET

MARKING QUANTITIES

MAINTENANCE

- SWEEP, CRACK SEAL, RESTRIPE

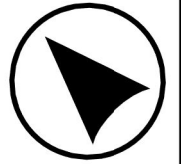

**PAVEMENT
MAINTENANCE 2026**

PLANNING,
DESIGN & CONSTRUCTION
MONTANA STATE UNIVERSITY
BOZEMAN, MONTANA
PHONE: 406.994.7301 FAX: 406.994.5665

DRAWN BY Z58D319

PPA 25-1340

SHEET TITLE

**E GRANT
CHAMERLAIN
LOT**



SHEET

PL55B

UPS

DATE

1/20/2026

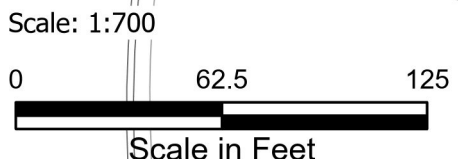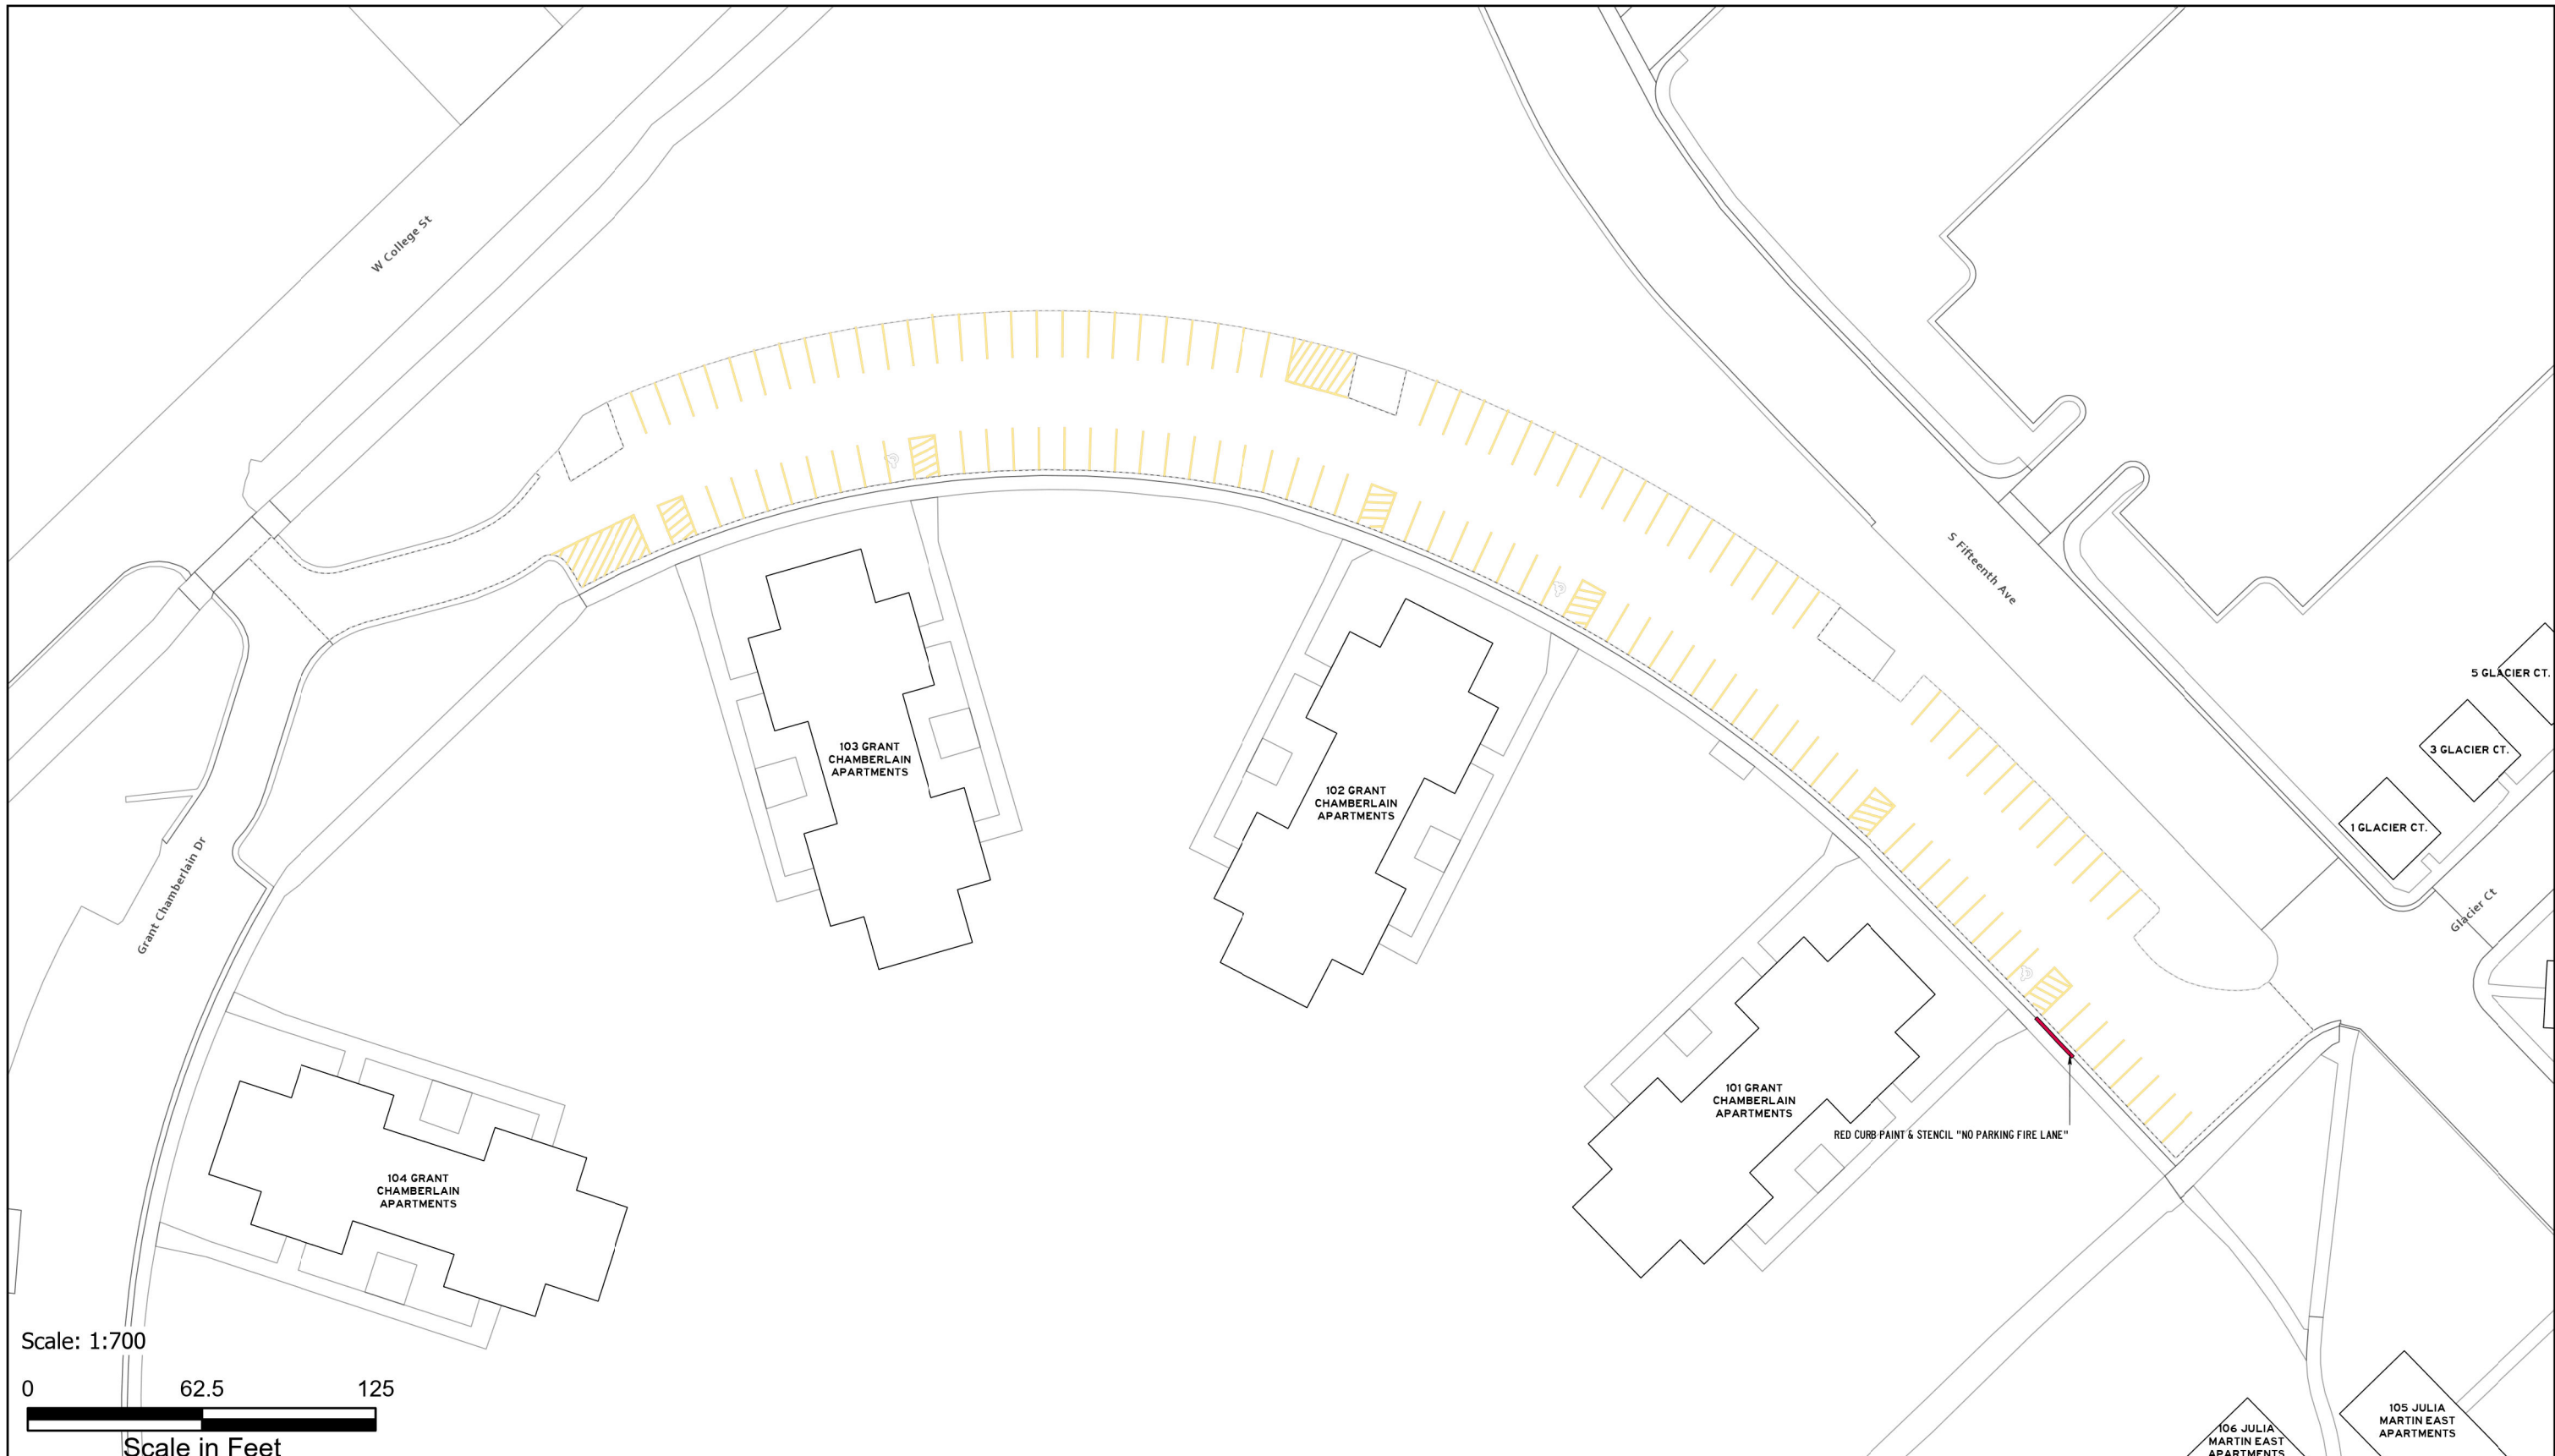

ASPHALT AND PAINT QUANTITIES

- ASPHALT AREA = 6,983 SQ FT

CURB PAINTING

- YELLOW = 117 LINEAR FEET
- RED = 124 LINEAR FEET


STRIPING & HATCH AREAS

- 4" YELLOW LATEX = 419 LINEAR FEET
- 4" WHITE LATEX = 0 LINEAR FEET
- 8" WHITE LATEX = 0 LINEAR FEET
- 24" WHITE LATEX = 0 LINEAR FEET
- 24" YELLOW LATEX = 0 LINEAR FEET

MARKING QUANTITIES

MAINTENANCE

- SWEEP, CRACK SEAL, RESTRIPE

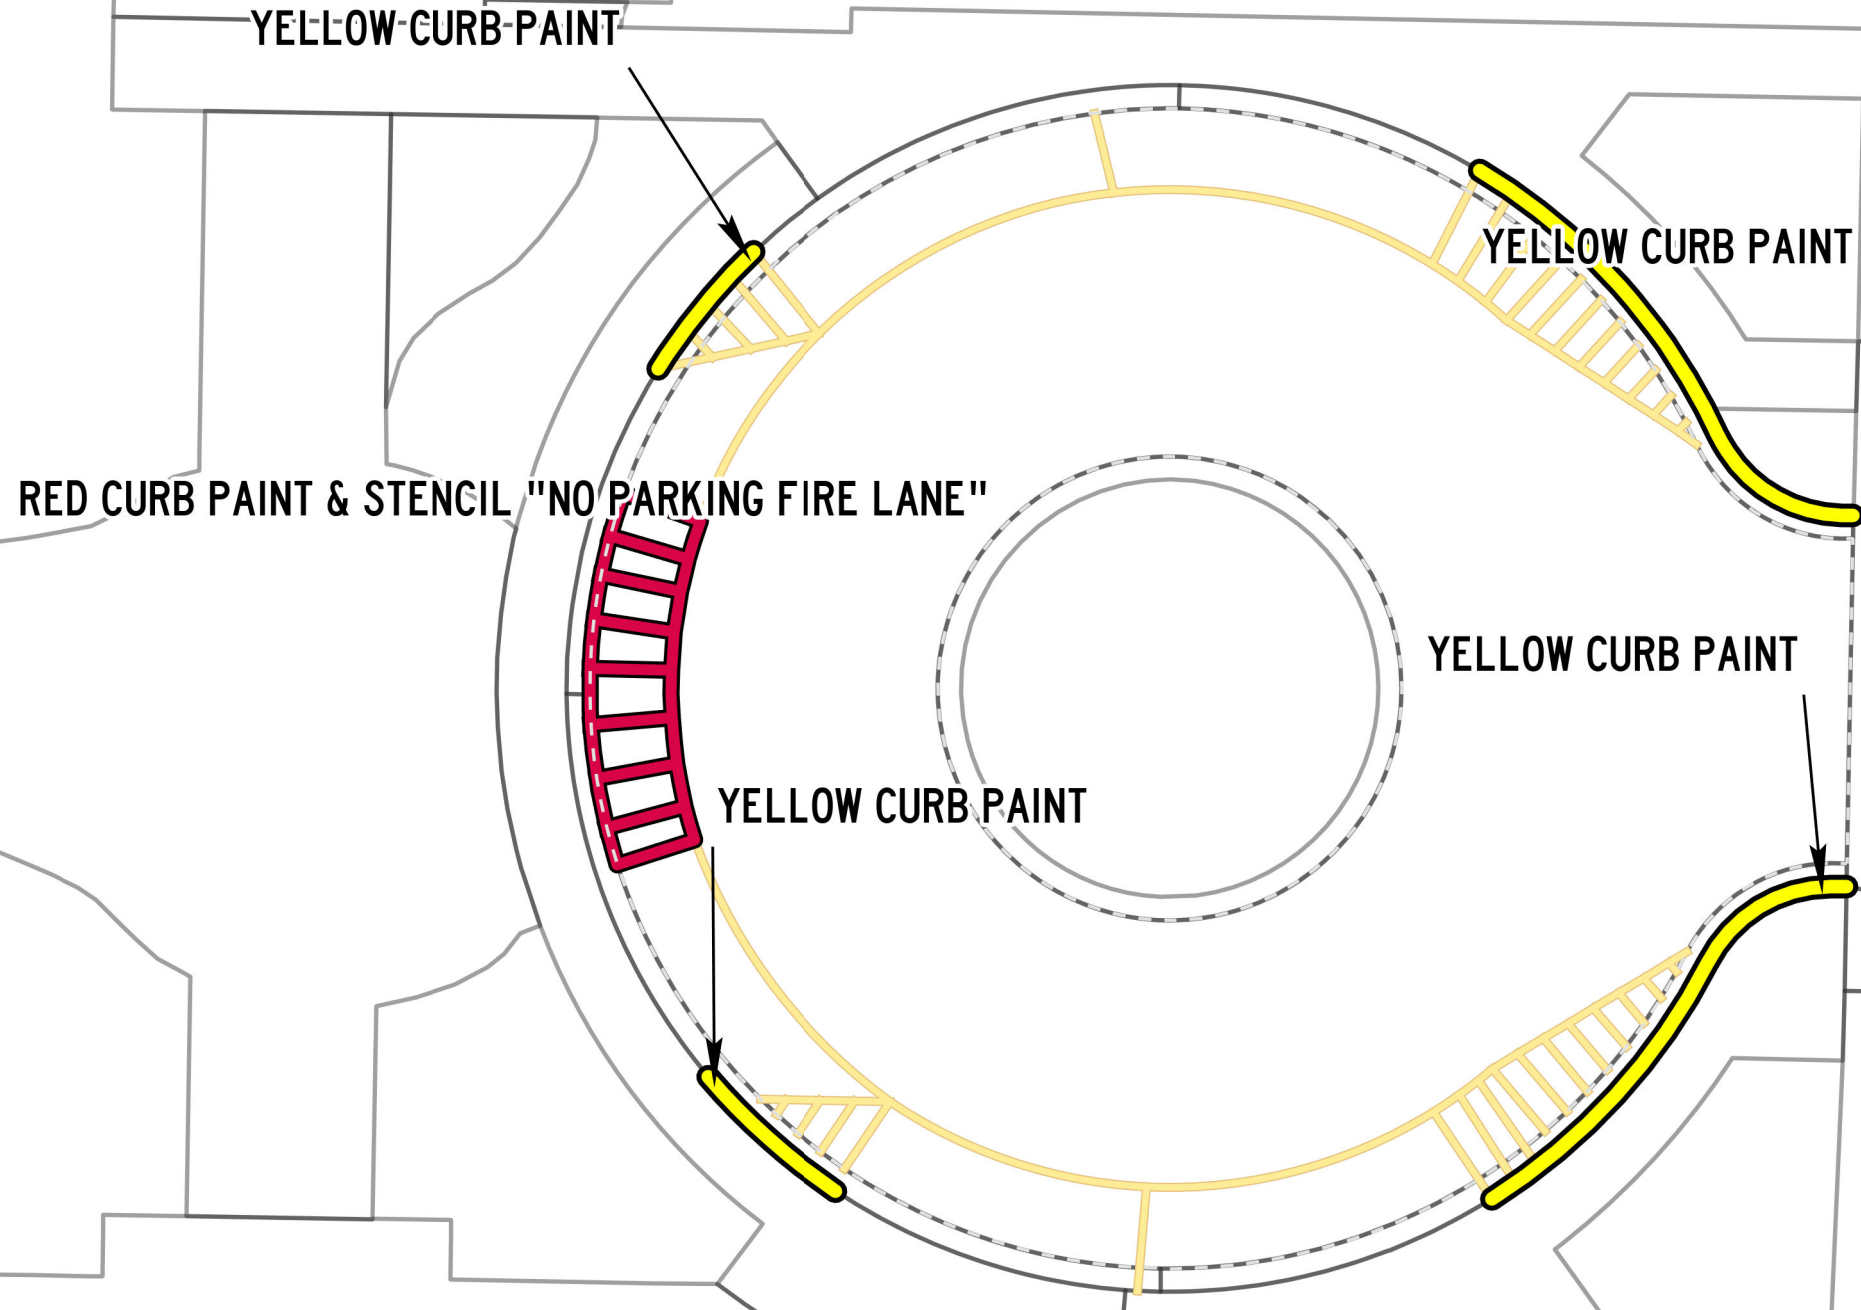

ASPHALT AND PAINT QUANTITIES

- ASPHALT AREA = 14,385 SQ FT

CURB PAINTING

- YELLOW = 0 LINEAR FEET
- RED = 686 LINEAR FEET

STRIPING & HATCH AREAS

- 4" YELLOW LATEX = 529 LINEAR FEET
- 4" WHITE LATEX = 41 LINEAR FEET
- 8" WHITE LATEX = 0 LINEAR FEET
- 24" WHITE LATEX = 98 LINEAR FEET
- 24" YELLOW LATEX = 0 LINEAR FEET

MARKING QUANTITIES

CROSSWALK 2

MAINTENANCE

- HEAVY SEAL COAT, SWEEP, CRACK SEAL, RESTRIPE



**PAVEMENT
MAINTENANCE 2026**

PLANNING,
DESIGN & CONSTRUCTION
MONTANA STATE UNIVERSITY
BOZEMAN, MONTANA
PHONE: 406.994.7301 FAX: 406.994.5665

DRAWN BY Z58D319

PPA 25-1340


SHEET
TITLE

BOBCAT
CIRCLE

SHEET
PL58

UPS

DATE
1/20/2026

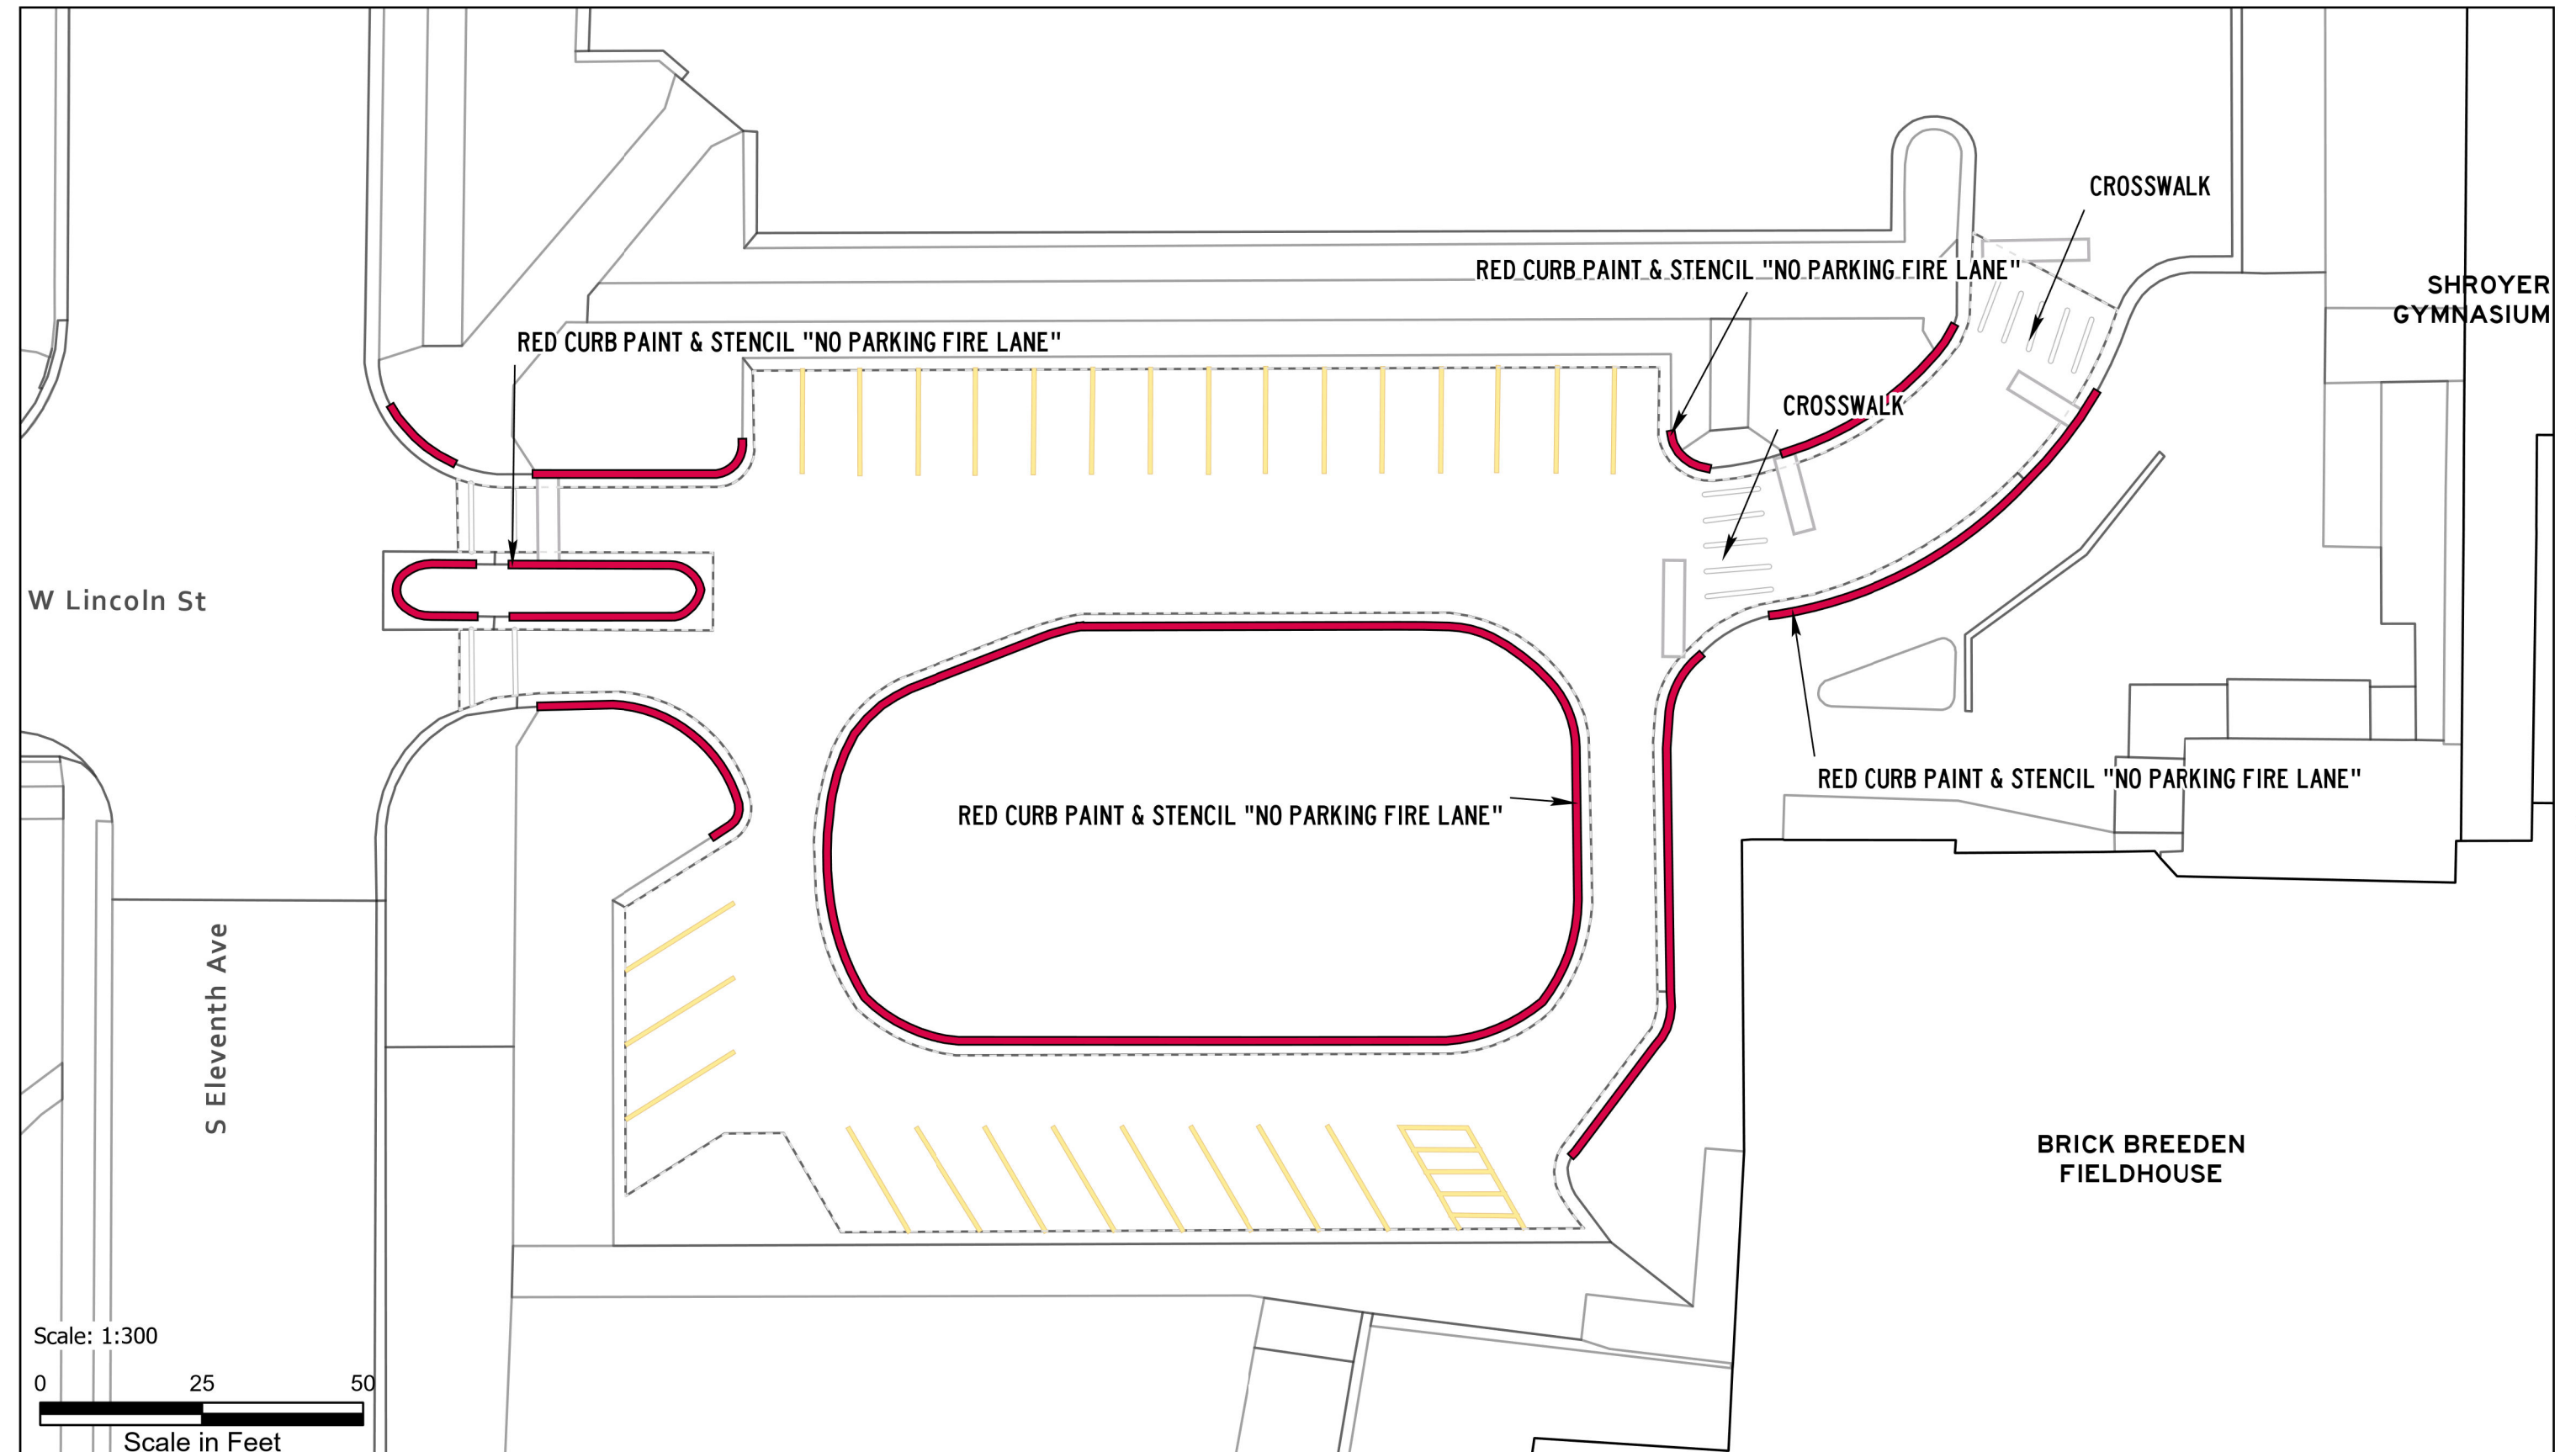

ASPHALT AND PAINT QUANTITIES

- ASPHALT AREA = 9,189 SQ FT

CURB PAINTING

- YELLOW = 0 LINEAR FEET
- RED = 0 LINEAR FEET

STRIPING & HATCH AREAS

- 4" YELLOW LATEX = 467 LINEAR FEET
- 4" WHITE LATEX = 0 LINEAR FEET
- 8" WHITE LATEX = 0 LINEAR FEET
- 24" WHITE LATEX = 0 LINEAR FEET
- 24" YELLOW LATEX = 0 LINEAR FEET

MARKING QUANTITIES

MAINTENANCE


- SWEEP, RESTRIPE



S Sixth Ave

PLEW BUILDING

Alley

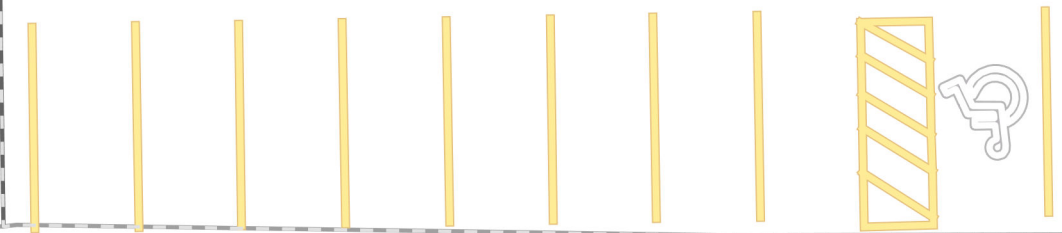

Scale: 1:200

0 15 30

Scale in Feet